


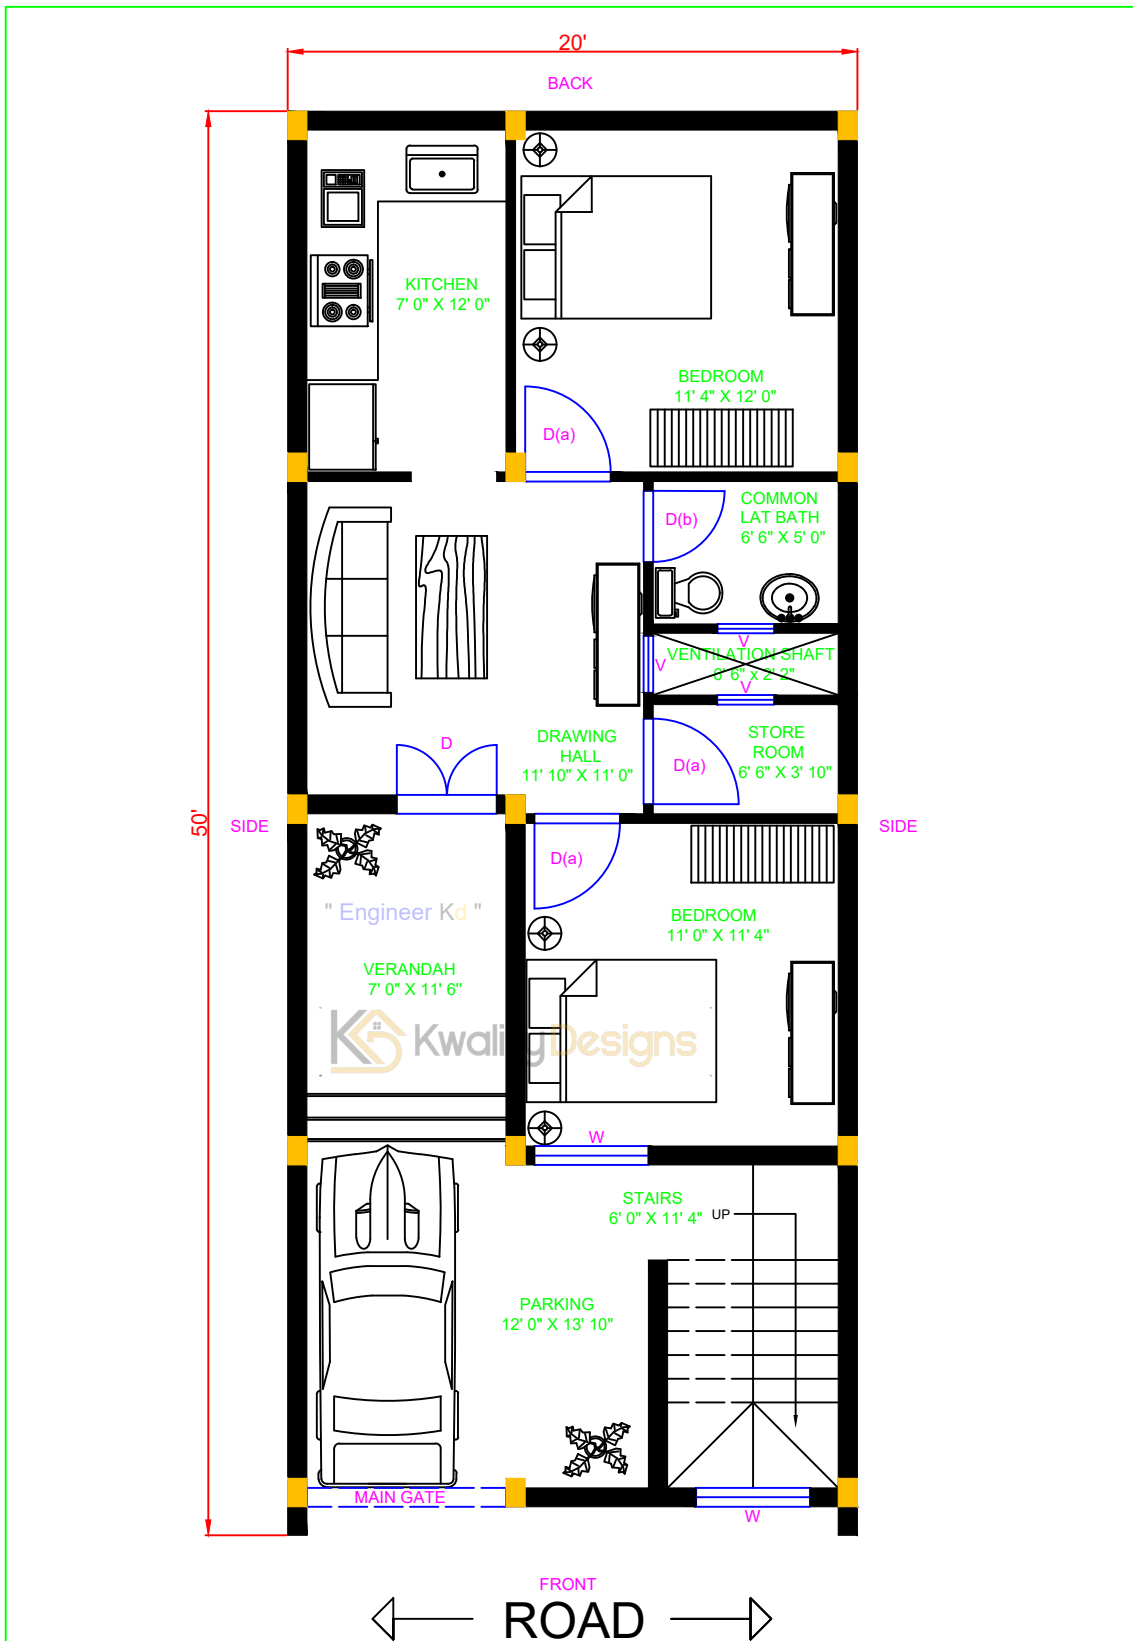


NORTH FACING HOUSE GROUND FLOOR PLAN

20' X 50' FEET PLOT (1000.00 Sqft.)



उत्तर मुखी घर का नक्शा

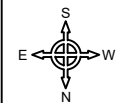

2D PLAN DETAILS		OUTER WALL - 8"	INNER WALL - 4"
COLUMN - 8" X 12"	STAIRS SIZE - 3' X 10"	MAIN GATE - 7' WIDE	
DOOR (D) - 3' 6" WIDE	DOOR D(a) - 3' WIDE	DOOR D(b) - 2' 6" WIDE	
WINDOW (w)- 4' WIDE	VENT (V) - 2' WIDE	CLIENT NAME : SHIVANI SAKLECHA	DOHAD





www.kwalitydesigns.com
 engineerkdhome@gmail.com
 "Engineer Kd"
 Page & Channel Available on Instagram, Facebook & Youtube



GROUND FLOOR MEASUREMENT DETAILS

20' X 50' FEET PLOT (1000.00 Sqft.)

उत्तर मुखी घर का नक्शा

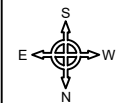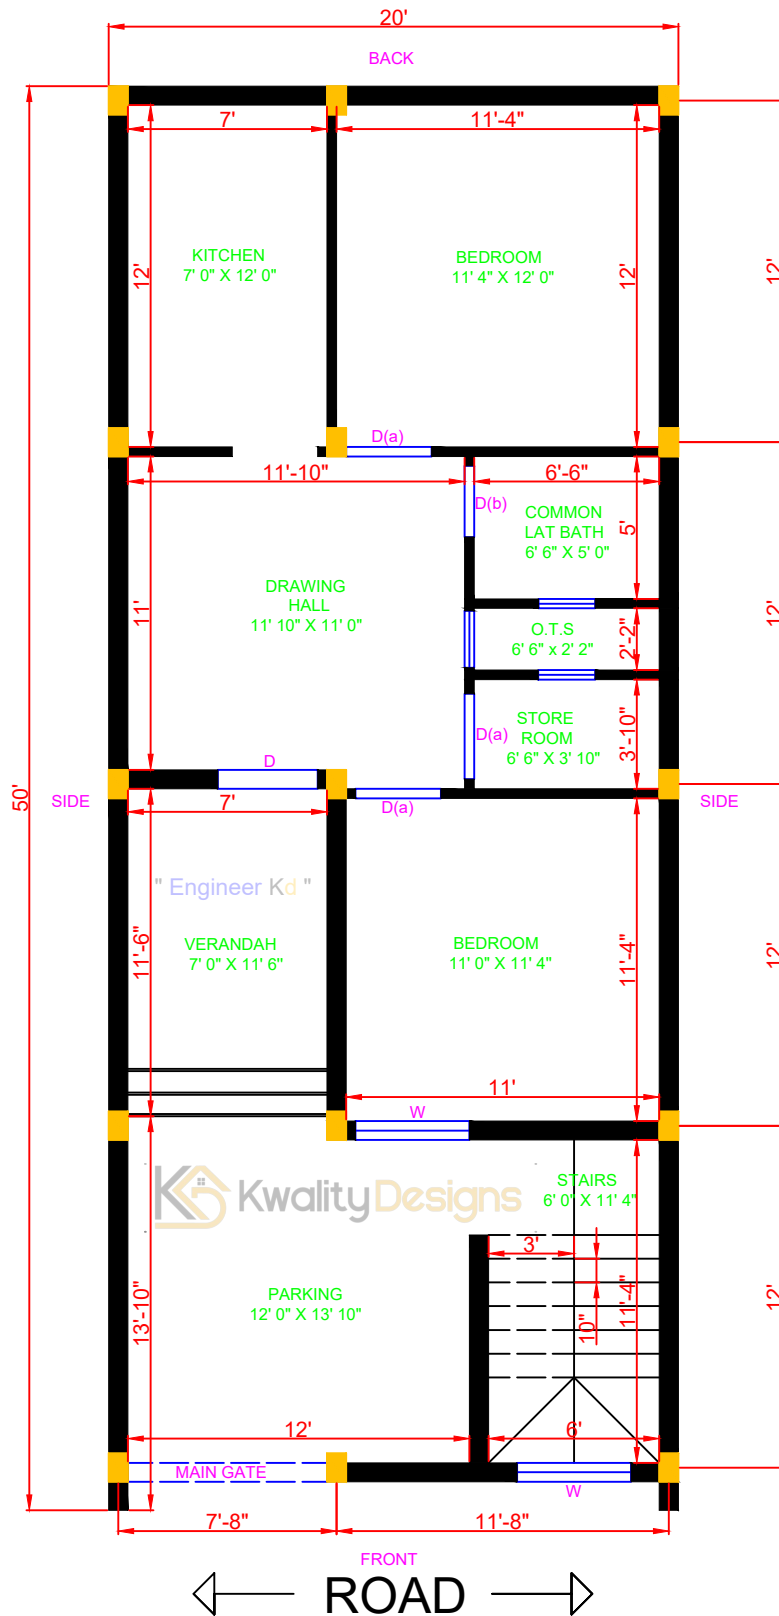

2D PLAN DETAILS		OUTER WALL - 8"	INNER WALL - 4"
COLUMN - 8" X 12"	STAIRS SIZE - 3' X 10"	MAIN GATE - 7' WIDE	
DOOR (D) - 3' 6" WIDE	DOOR D(a) - 3' WIDE	DOOR D(b) - 2' 6" WIDE	
WINDOW (w)- 4' WIDE	VENT (V) - 2' WIDE	CLIENT NAME : SHIVANI SAKLECHA	DOHAD



www.kwalitydesigns.com
 engineerkdhome@gmail.com
 "Engineer Kd"
 Page & Channel Available on Instagram, Facebook & Youtube