


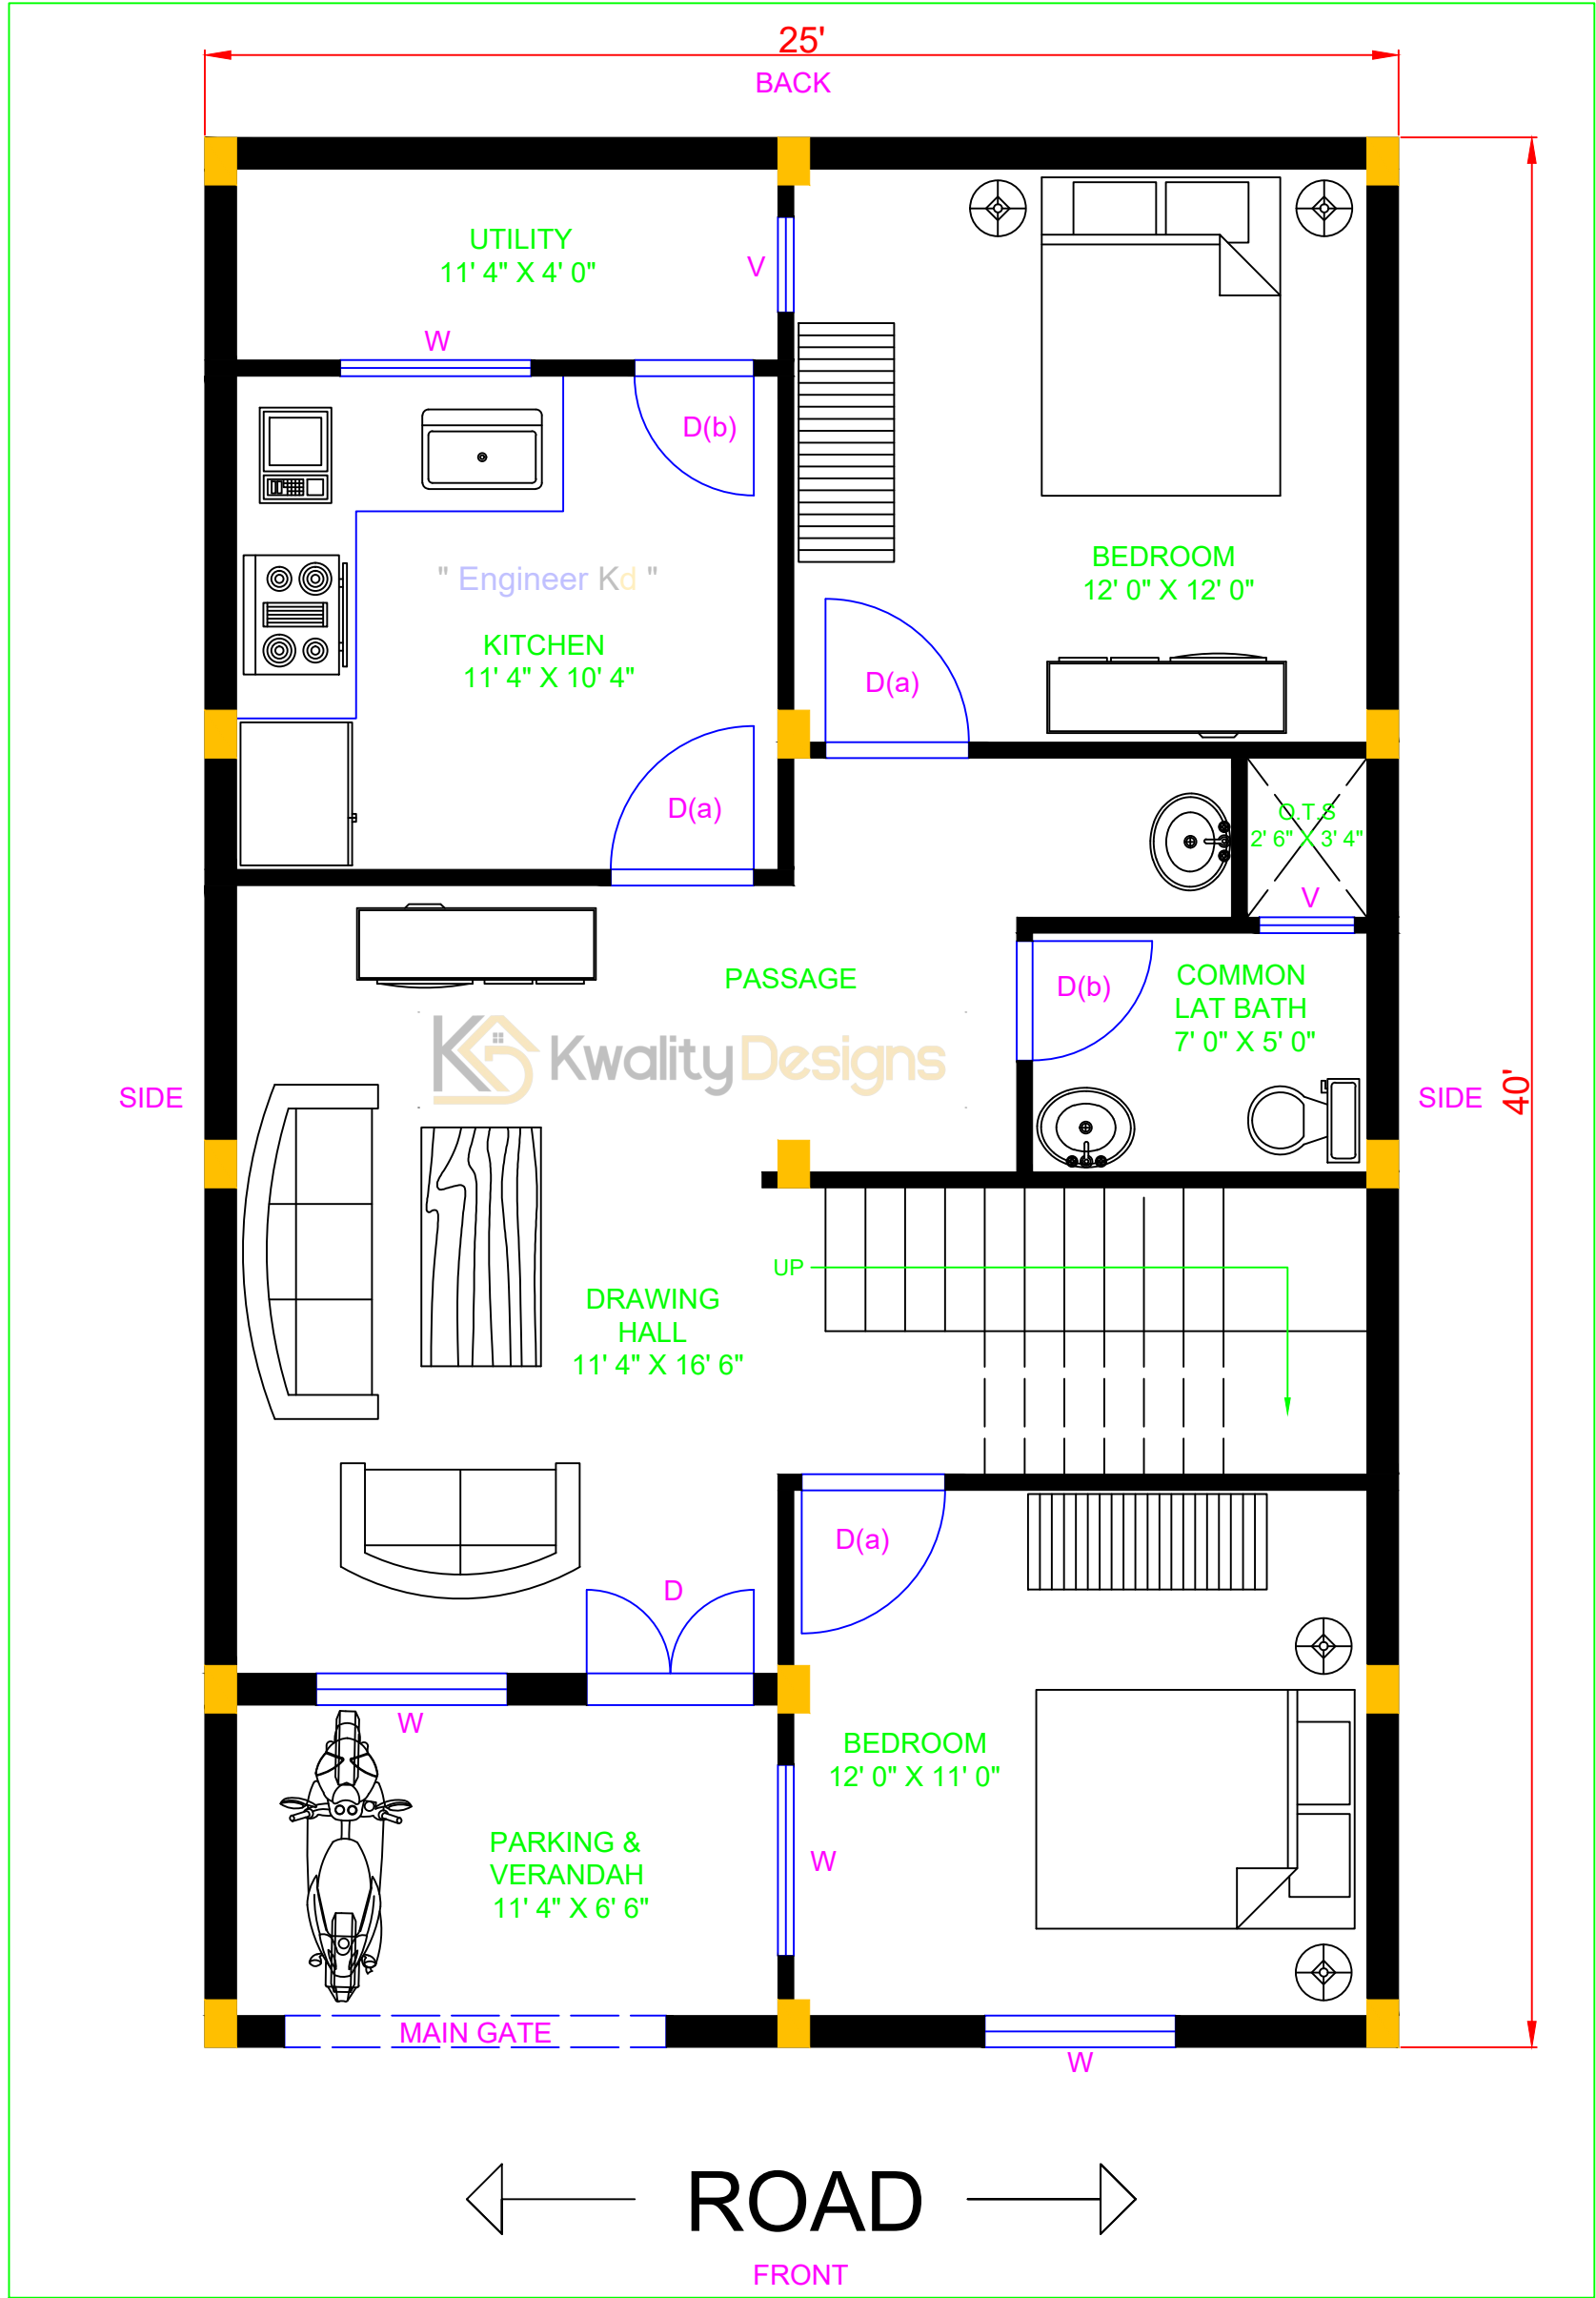

NORTH FACING HOUSE GROUND FLOOR PLAN

25' X 40' FEET PLOT (1000.00 Sqft.)



उत्तर मुखी घर का नक्शा



← ROAD →
FRONT



2D PLAN DETAILS	OUTER WALL - 8"	INNER WALL - 4"
COLUMN - 8" X 12"	STAIRS SIZE - 3' X 10"	MAIN GATE - 5' WIDE
DOOR (D) - 3' 6" WIDE	DOOR D (a) - 3' WIDE	DOOR D(b) - 2'6" WIDE
WINDOW (W)- 4' WIDE	VENT (V) - 2' WIDE	CLIENT NAME : MR. RAJNIKANT VERMA RATLAM




www.kwalitydesigns.com
engineerkdhome@gmail.com
"Engineer Kd"
Page & Channel Available on Instagram, Facebook & Youtube




GROUND FLOOR MEASUREMENT DETAILS

25' X 40' FEET PLOT (1000.00 Sqft.)

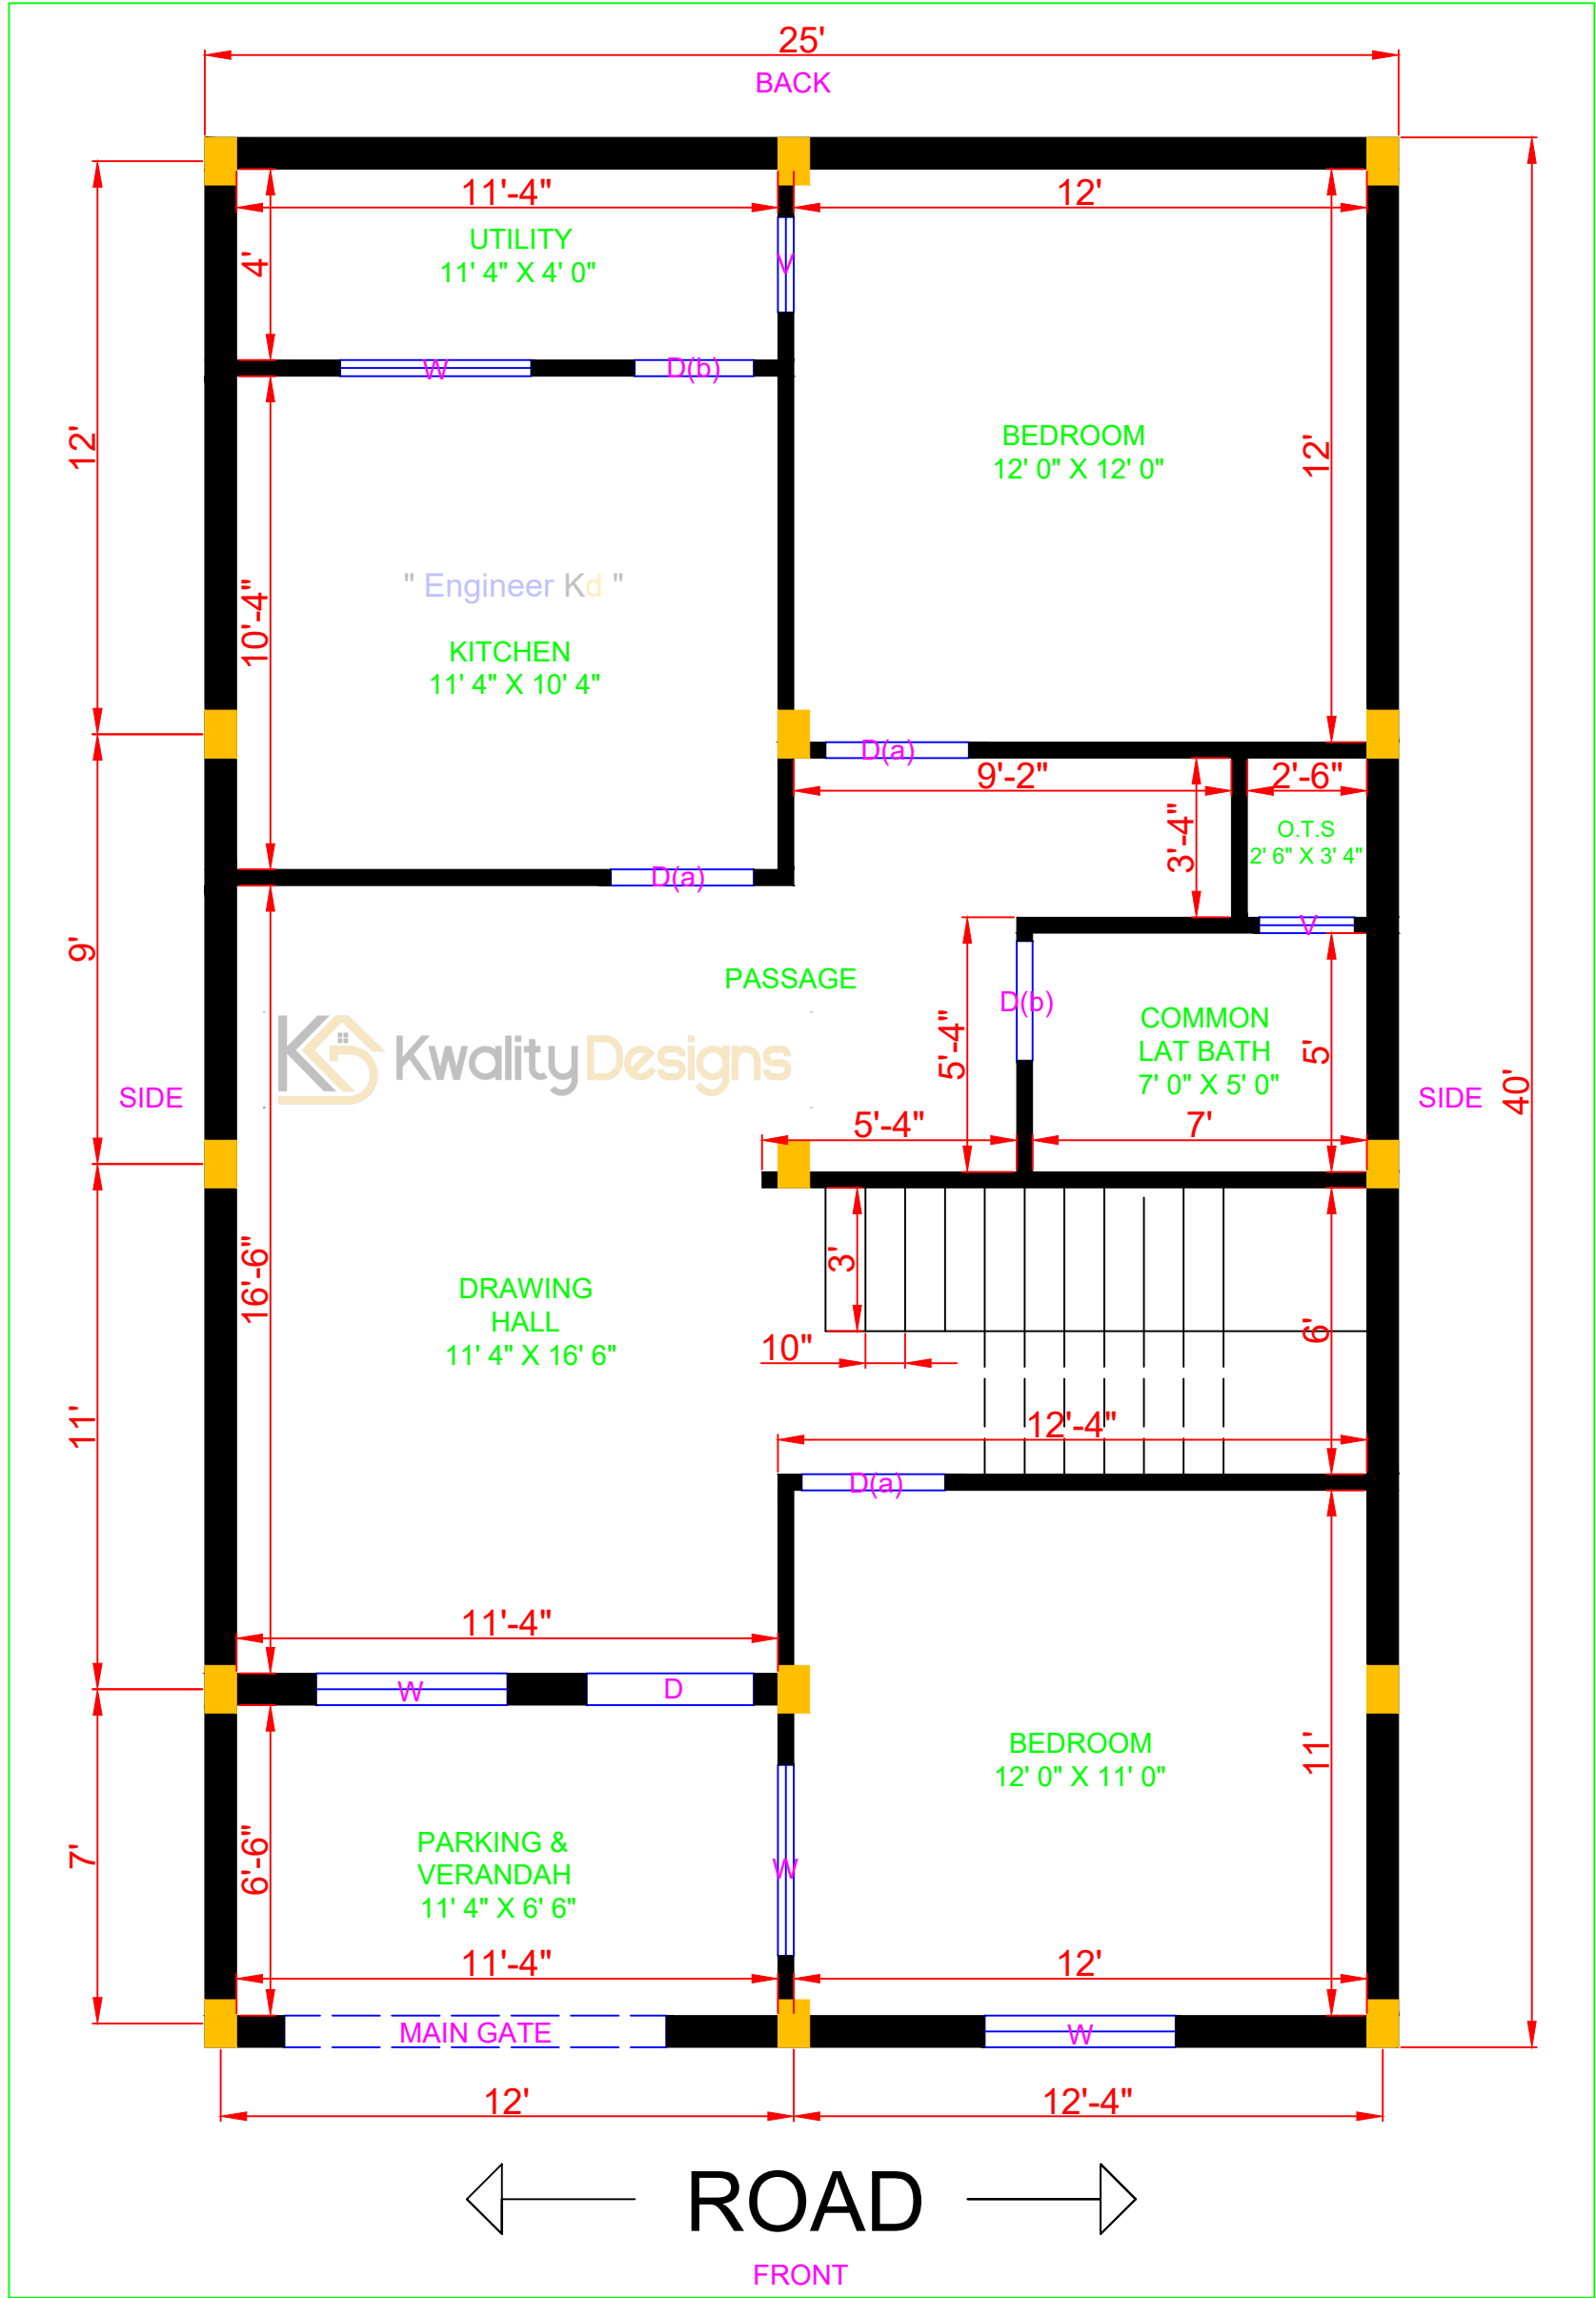

उत्तर पूर्वी षड कोण क्षेत्र

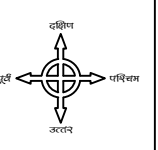

2D PLAN DETAILS	OUTER WALL - 8"	INNER WALL - 4"
COLUMN - 8" X 12"	STAIRS SIZE - 3' X 10"	MAIN GATE - 5' WIDE
DOOR (D) - 3' 6" WIDE	DOOR D (a) - 3' WIDE	DOOR D(b) - 2'6" WIDE
WINDOW (W)- 4' WIDE	VENT (V) - 2' WIDE	CLIENT NAME : MR. RAJNIKANT VERMA RATLAM

Kwality Designs

www.kwalitydesigns.com
engineerkdhome@gmail.com

" Engineer Kd "

Page & Channel Available on Instagram, Facebook & Youtube