


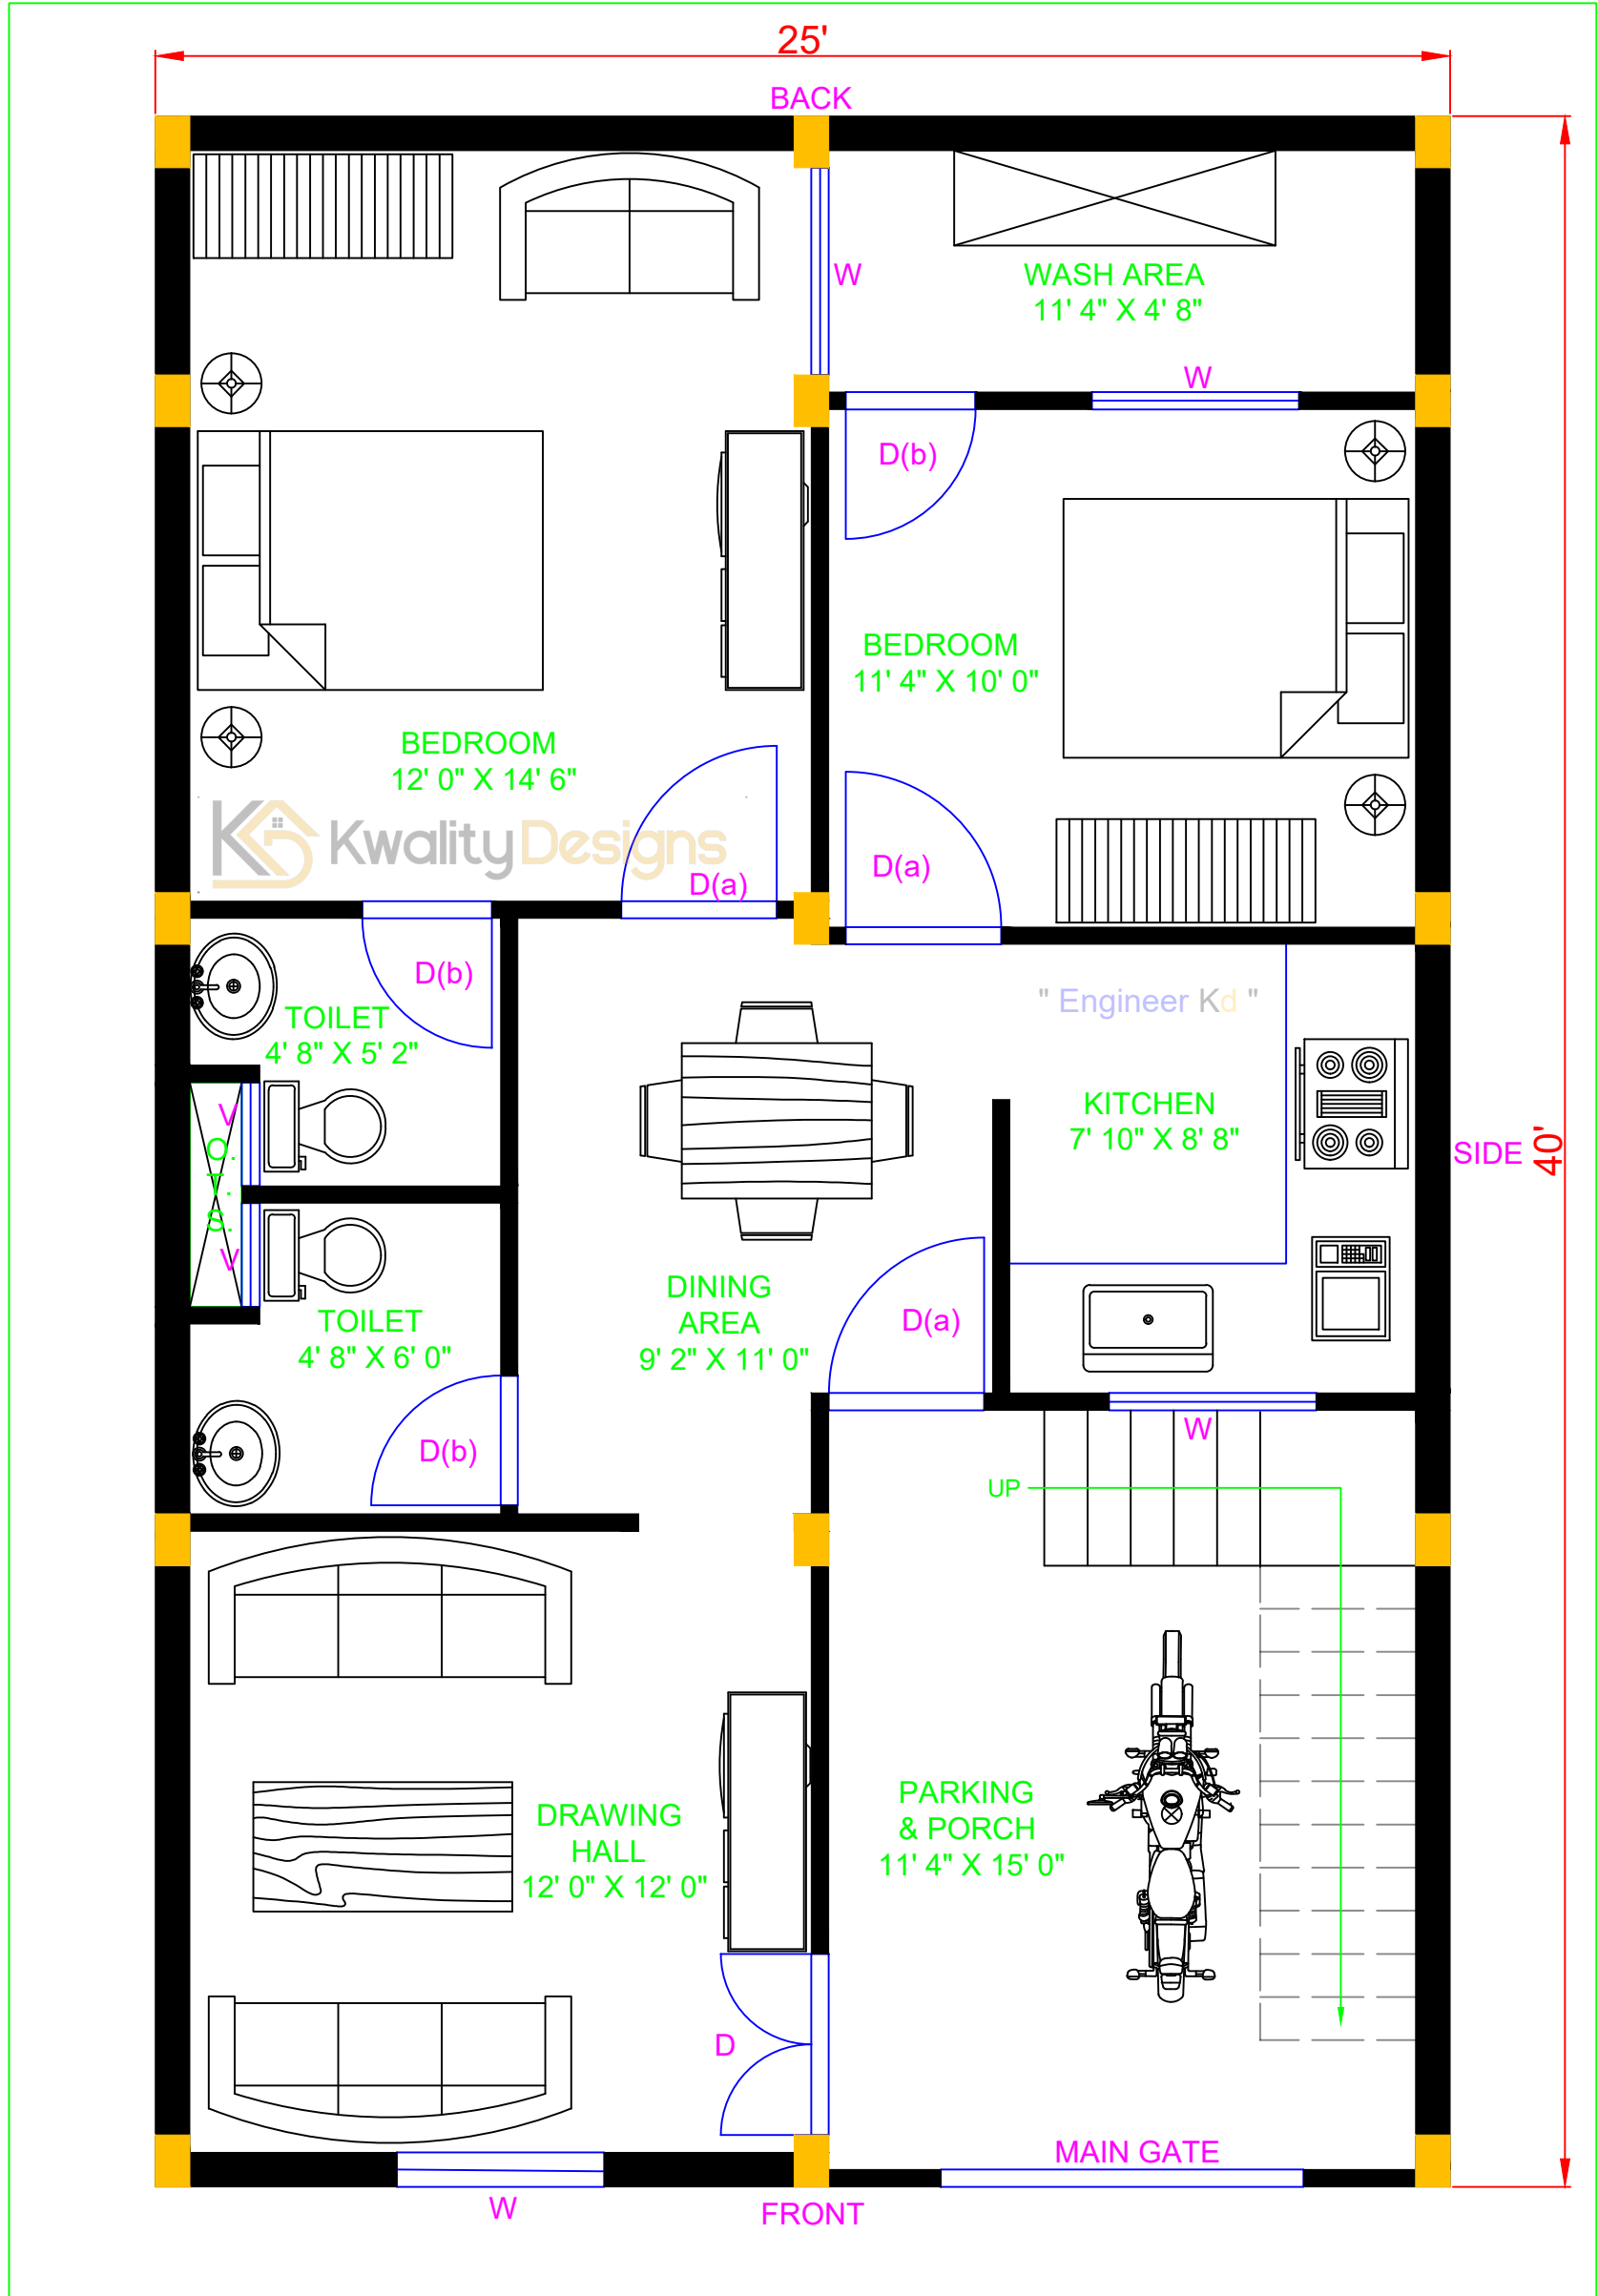


SOUTH FACING HOUSE GROUND FLOOR PLAN

25' X 40' FEET PLOT (1000.00 Sqft.)



ਵੱਡਿਆ ਸੁਰੱਖਿ ਆਇਓ
ਏਰ ਆਰ ਕਾ ਡਿਜ਼ਾਈਨ

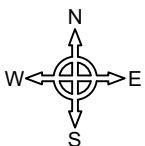

2D PLAN DETAILS	OUTER WALL - 8"	INNER WALL - 4"
COLUMN - 8" X 12"	STAIRS SIZE - 3' X 10"	MAIN GATE - 7' WIDE
DOOR (D) - 3' 6" WIDE	DOOR D (a) - 3' WIDE	DOOR D(b)- 2' 6" WIDE
WINDOW (w)- 4' WIDE	VENT (V) - 2' WIDE	CLIENT NAME : SAURABH SINGH AMRITSAR



www.kwalitydesigns.com


engineerkdhome@gmail.com

"Engineer Kd"
Page & Channel Available on Instagram, Facebook & Youtube




GROUND FLOOR MEASUREMENT DETAILS

25' X 40' FEET PLOT (1000.00 Sqft.)

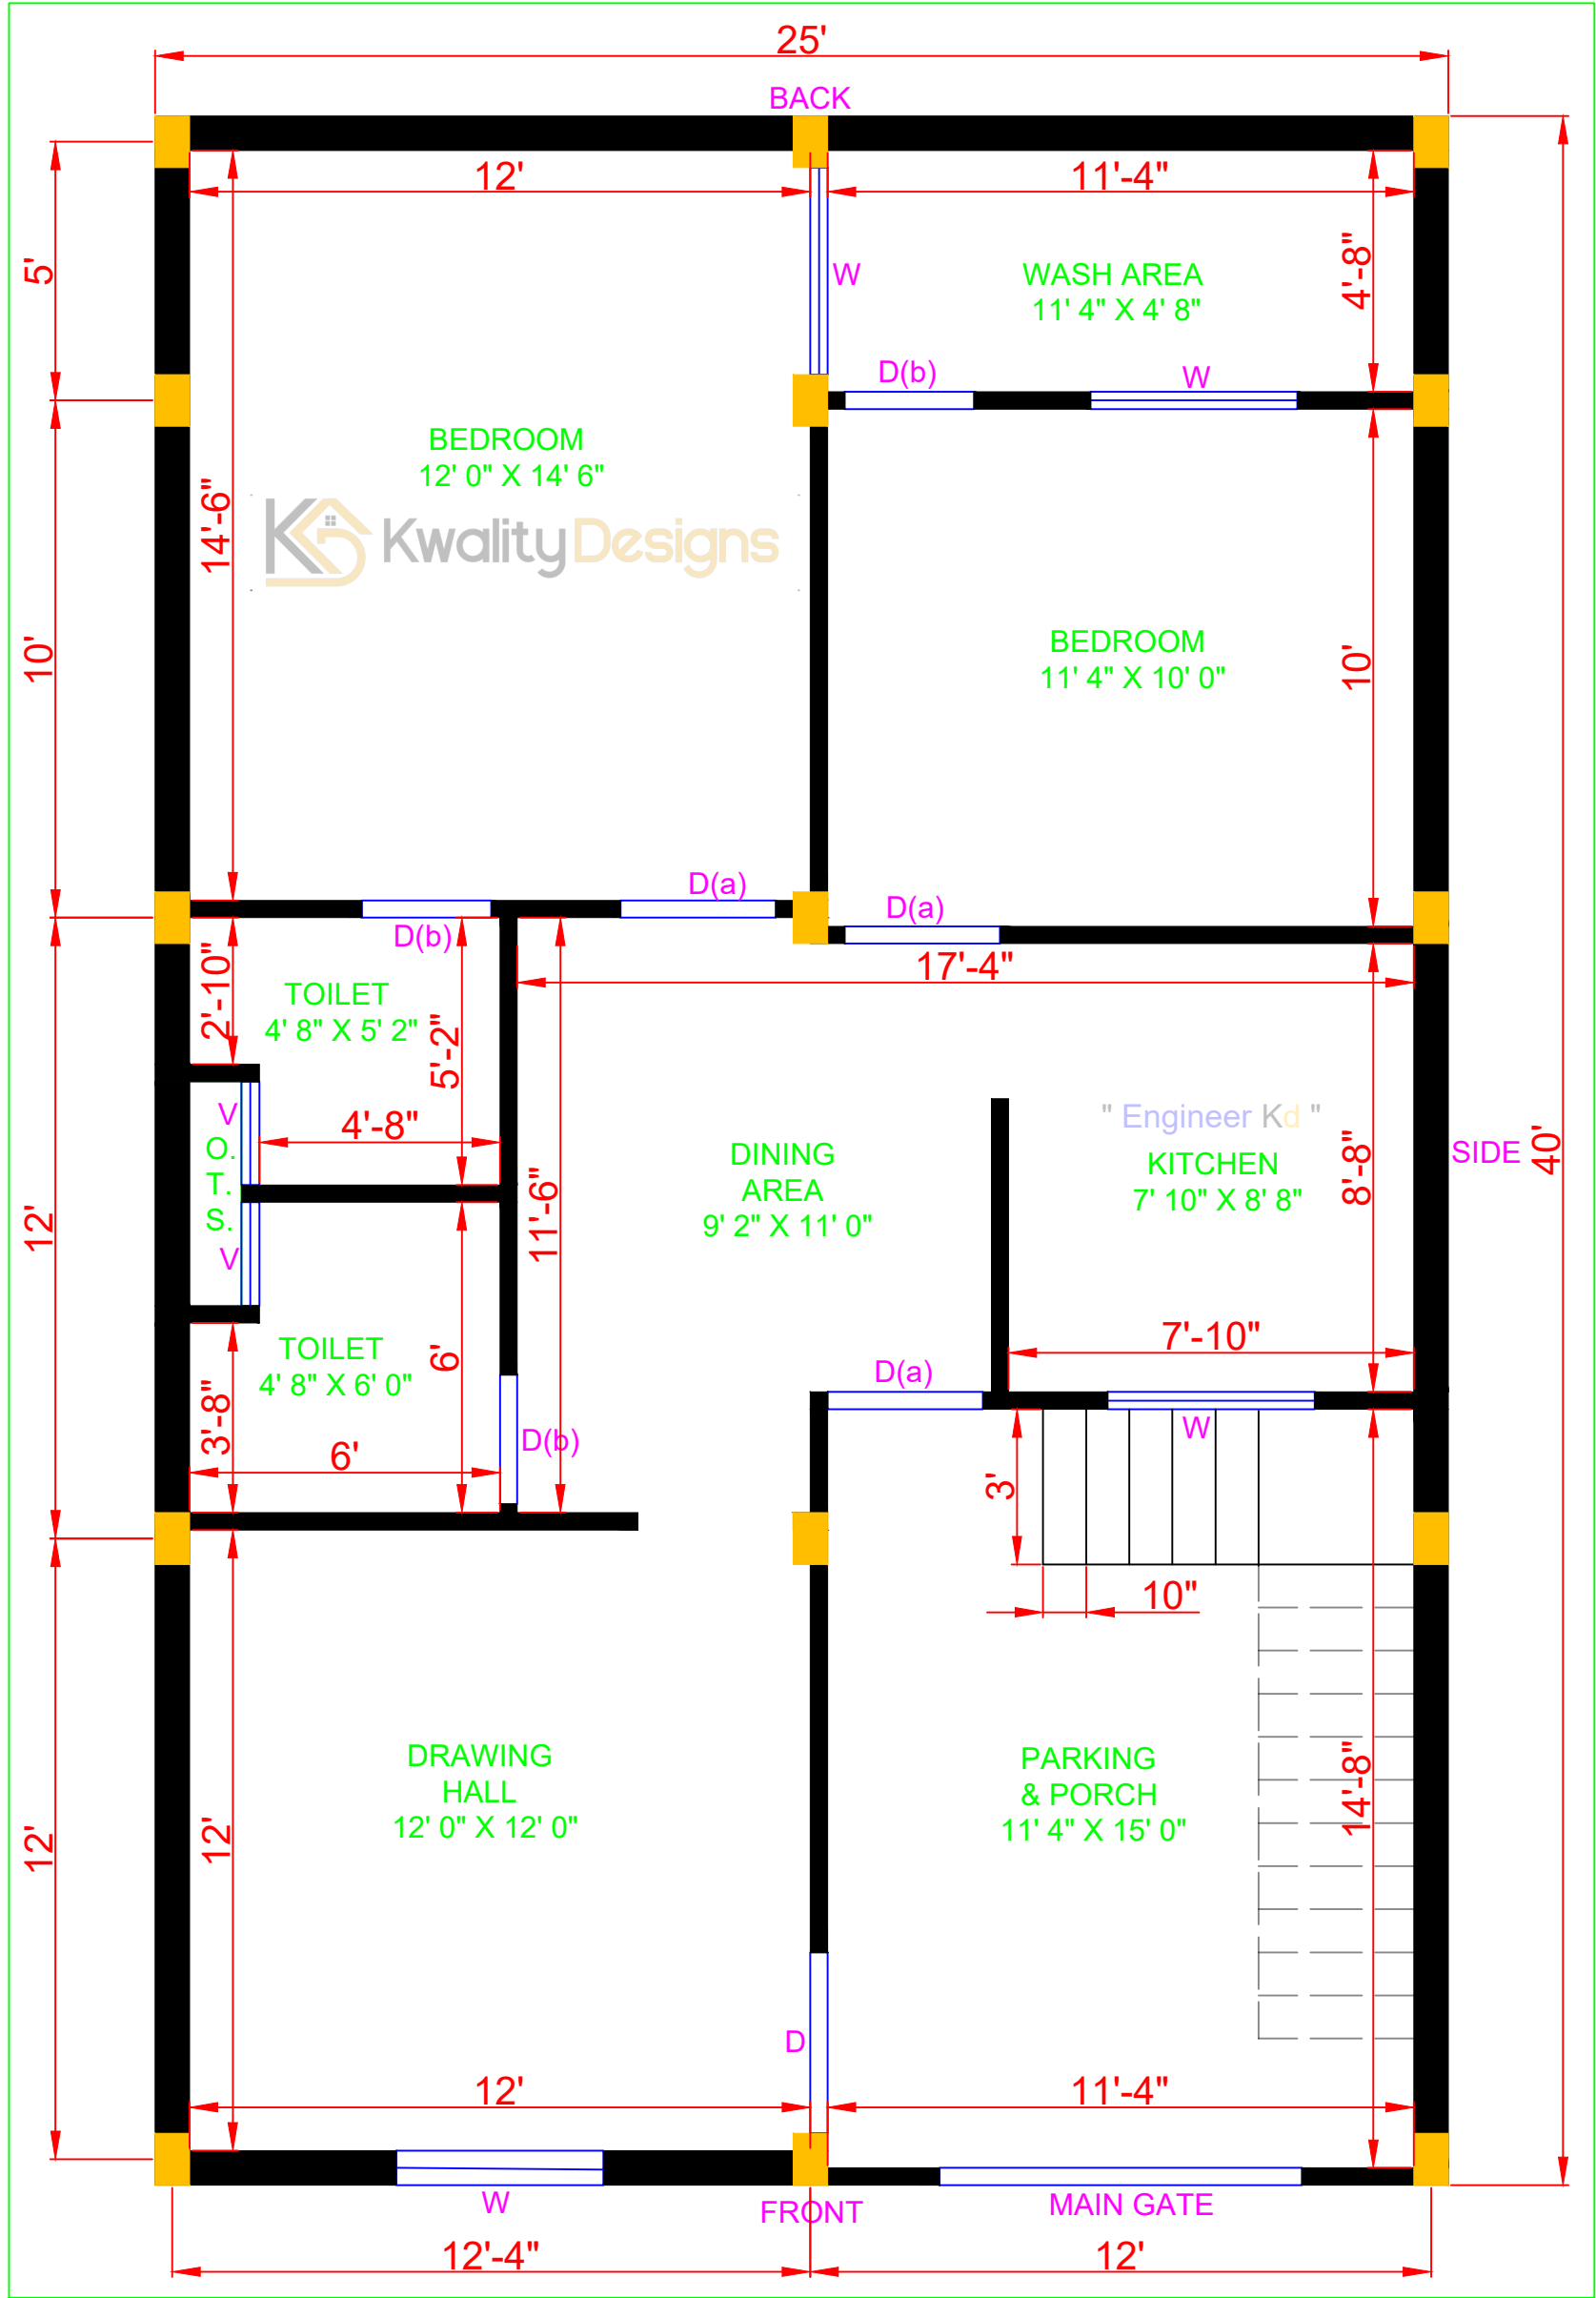

25' X 40' FEET PLOT (1000.00 Sqft.)

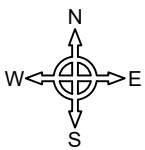

2D PLAN DETAILS	OUTER WALL - 8"	INNER WALL - 4"
COLUMN - 8" X 12"	STAIRS SIZE - 3' X 10"	MAIN GATE - 7' WIDE
DOOR (D) - 3' 6" WIDE	DOOR D (a) - 3' WIDE	DOOR D(b)- 2' 6" WIDE
WINDOW (w)- 4' WIDE	VENT (V) - 2' WIDE	CLIENT NAME : SAURABH SINGH AMRITSAR

Kwality Designs
www.kwalitydesigns.com
engineerkdhome@gmail.com
 "Engineer Kd"
 Page & Channel Available on Instagram, Facebook & Youtube