


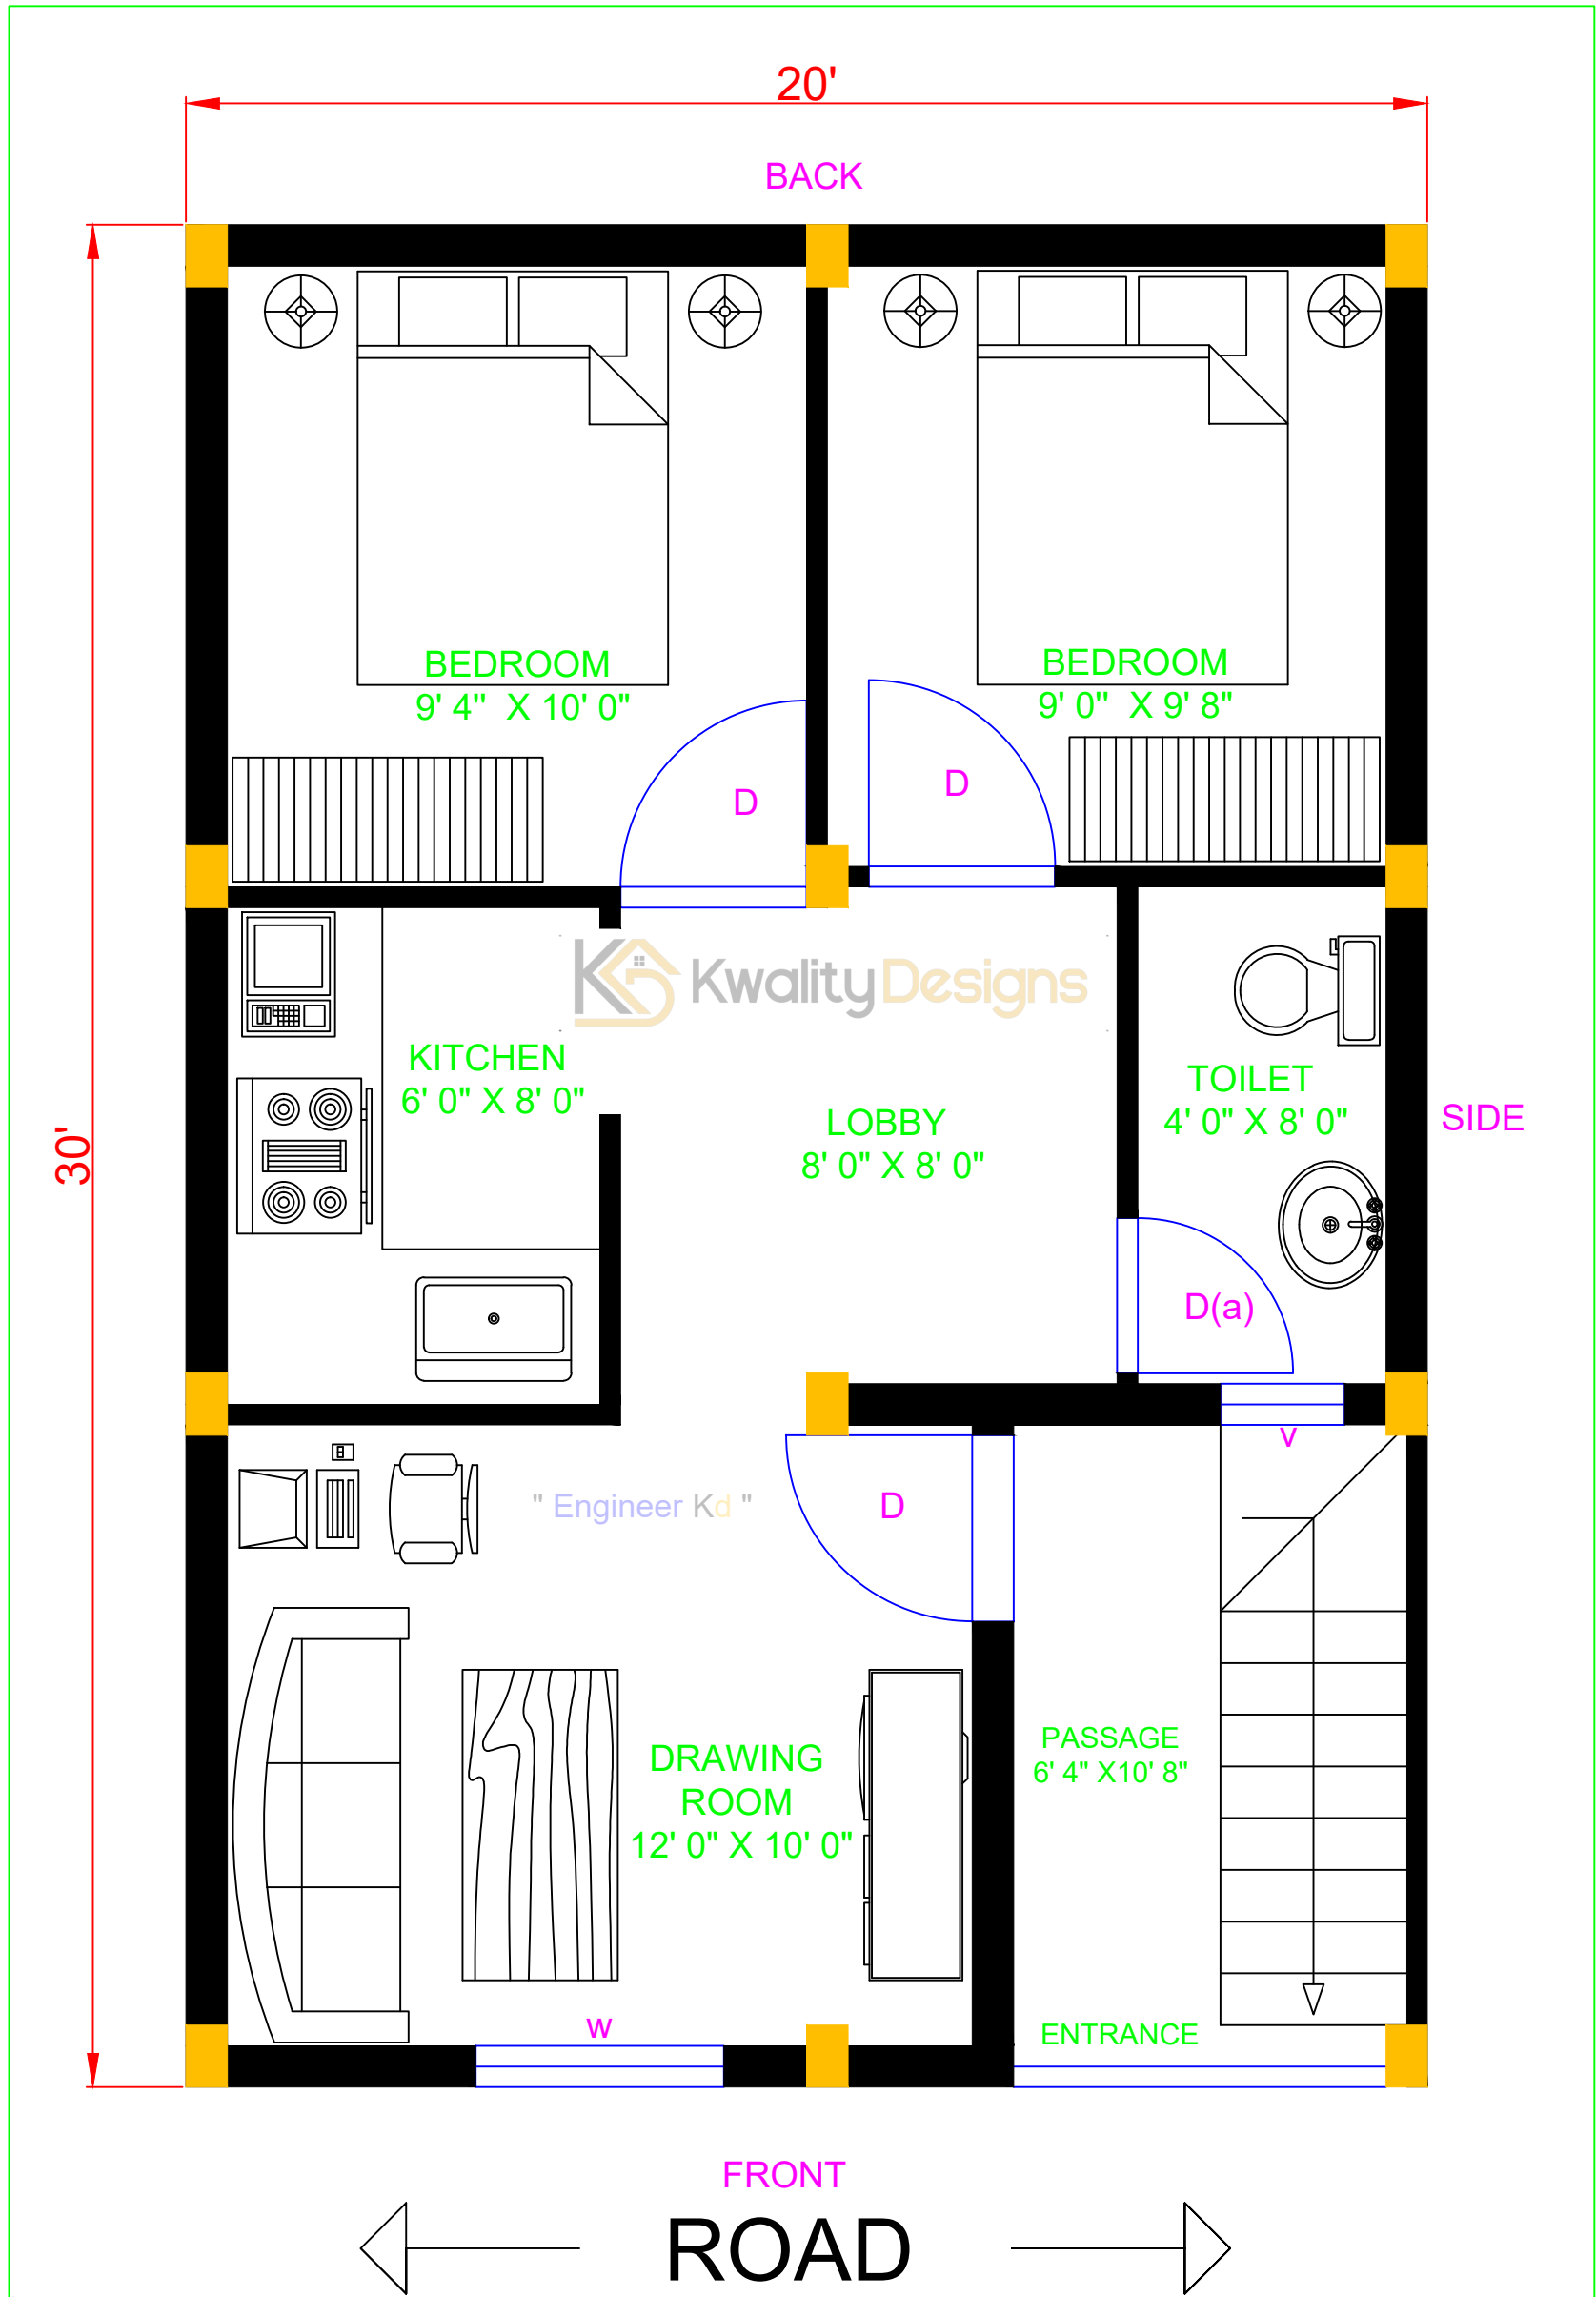


# NORTH FACING HOUSE GROUND FLOOR PLAN

20' X 30' FEET PLOT (600.00 Sqft.)



उत्तर मुखी घर का नक्शा

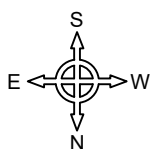

2D PLAN DETAILS	OUTER WALL - 8"	INNER WALL - 4"
COLUMN - 8" X 12"	STAIRS SIZE - 3' X 10"	MAIN GATE - 6' WIDE
DOOR (D) - 3' WIDE	DOOR D (a) - 2' 6"WIDE	
WINDOW - 4' WIDE	VENT (V) - 2' WIDE	CLIENT NAME : PAVITRA SINGH NEEMUCH



www.kwalitydesigns.com


engineerkdhome@gmail.com

"Engineer Kd"   
Page & Channel Available on Instagram, Facebook & Youtube



# GROUND FLOOR MEASUREMENT DETAILS

20' X 30' FEET PLOT (600.00 Sqft.)

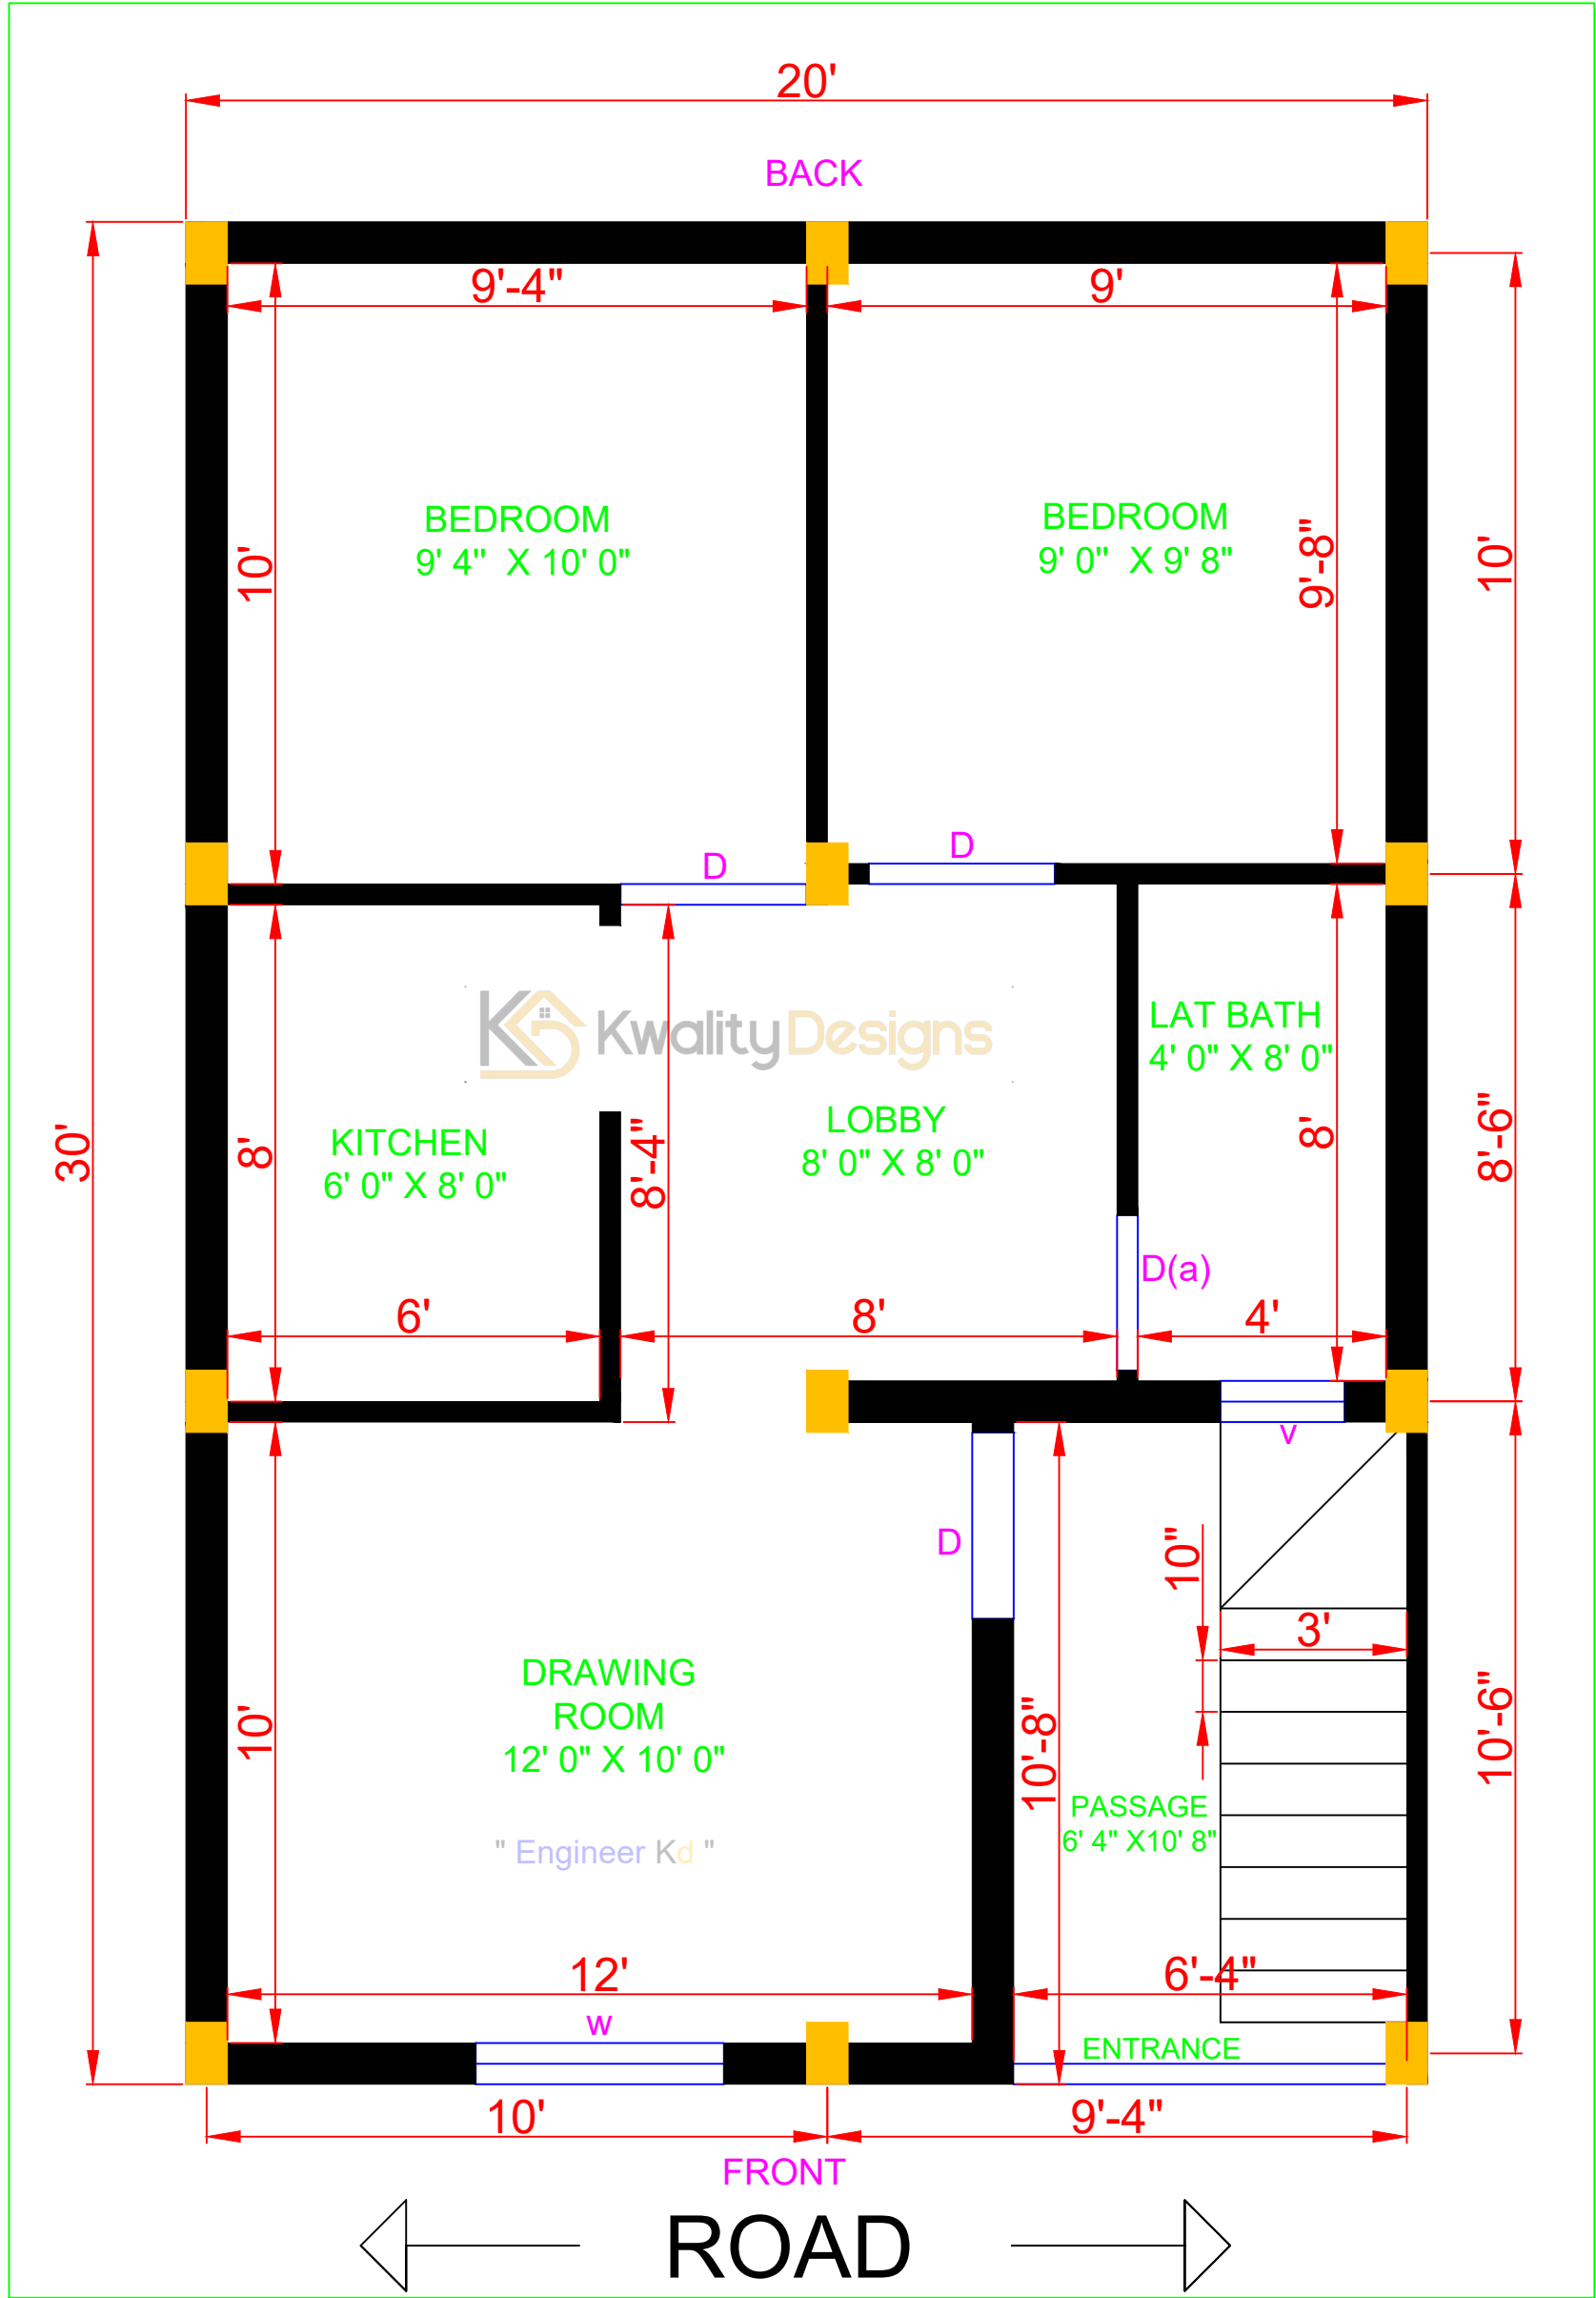

उत्तर मूर्खी घर का नक्शा



ROAD

<b>2D PLAN DETAILS</b>	OUTER WALL - 8"	INNER WALL - 4"
COLUMN - 8" X 12"	STAIRS SIZE - 3' X 10"	MAIN GATE - 6' WIDE
DOOR (D) - 3' WIDE	DOOR D (a) - 2' 6"WIDE	
WINDOW - 4' WIDE	VENT (V) - 2' WIDE	CLIENT NAME : PAVITRA SINGH NEEMUCH



www.kwalitydesigns.com  
engineerkdhome@gmail.com

"Engineer Kd"   
Page & Channel Available on Instagram, Facebook & Youtube