


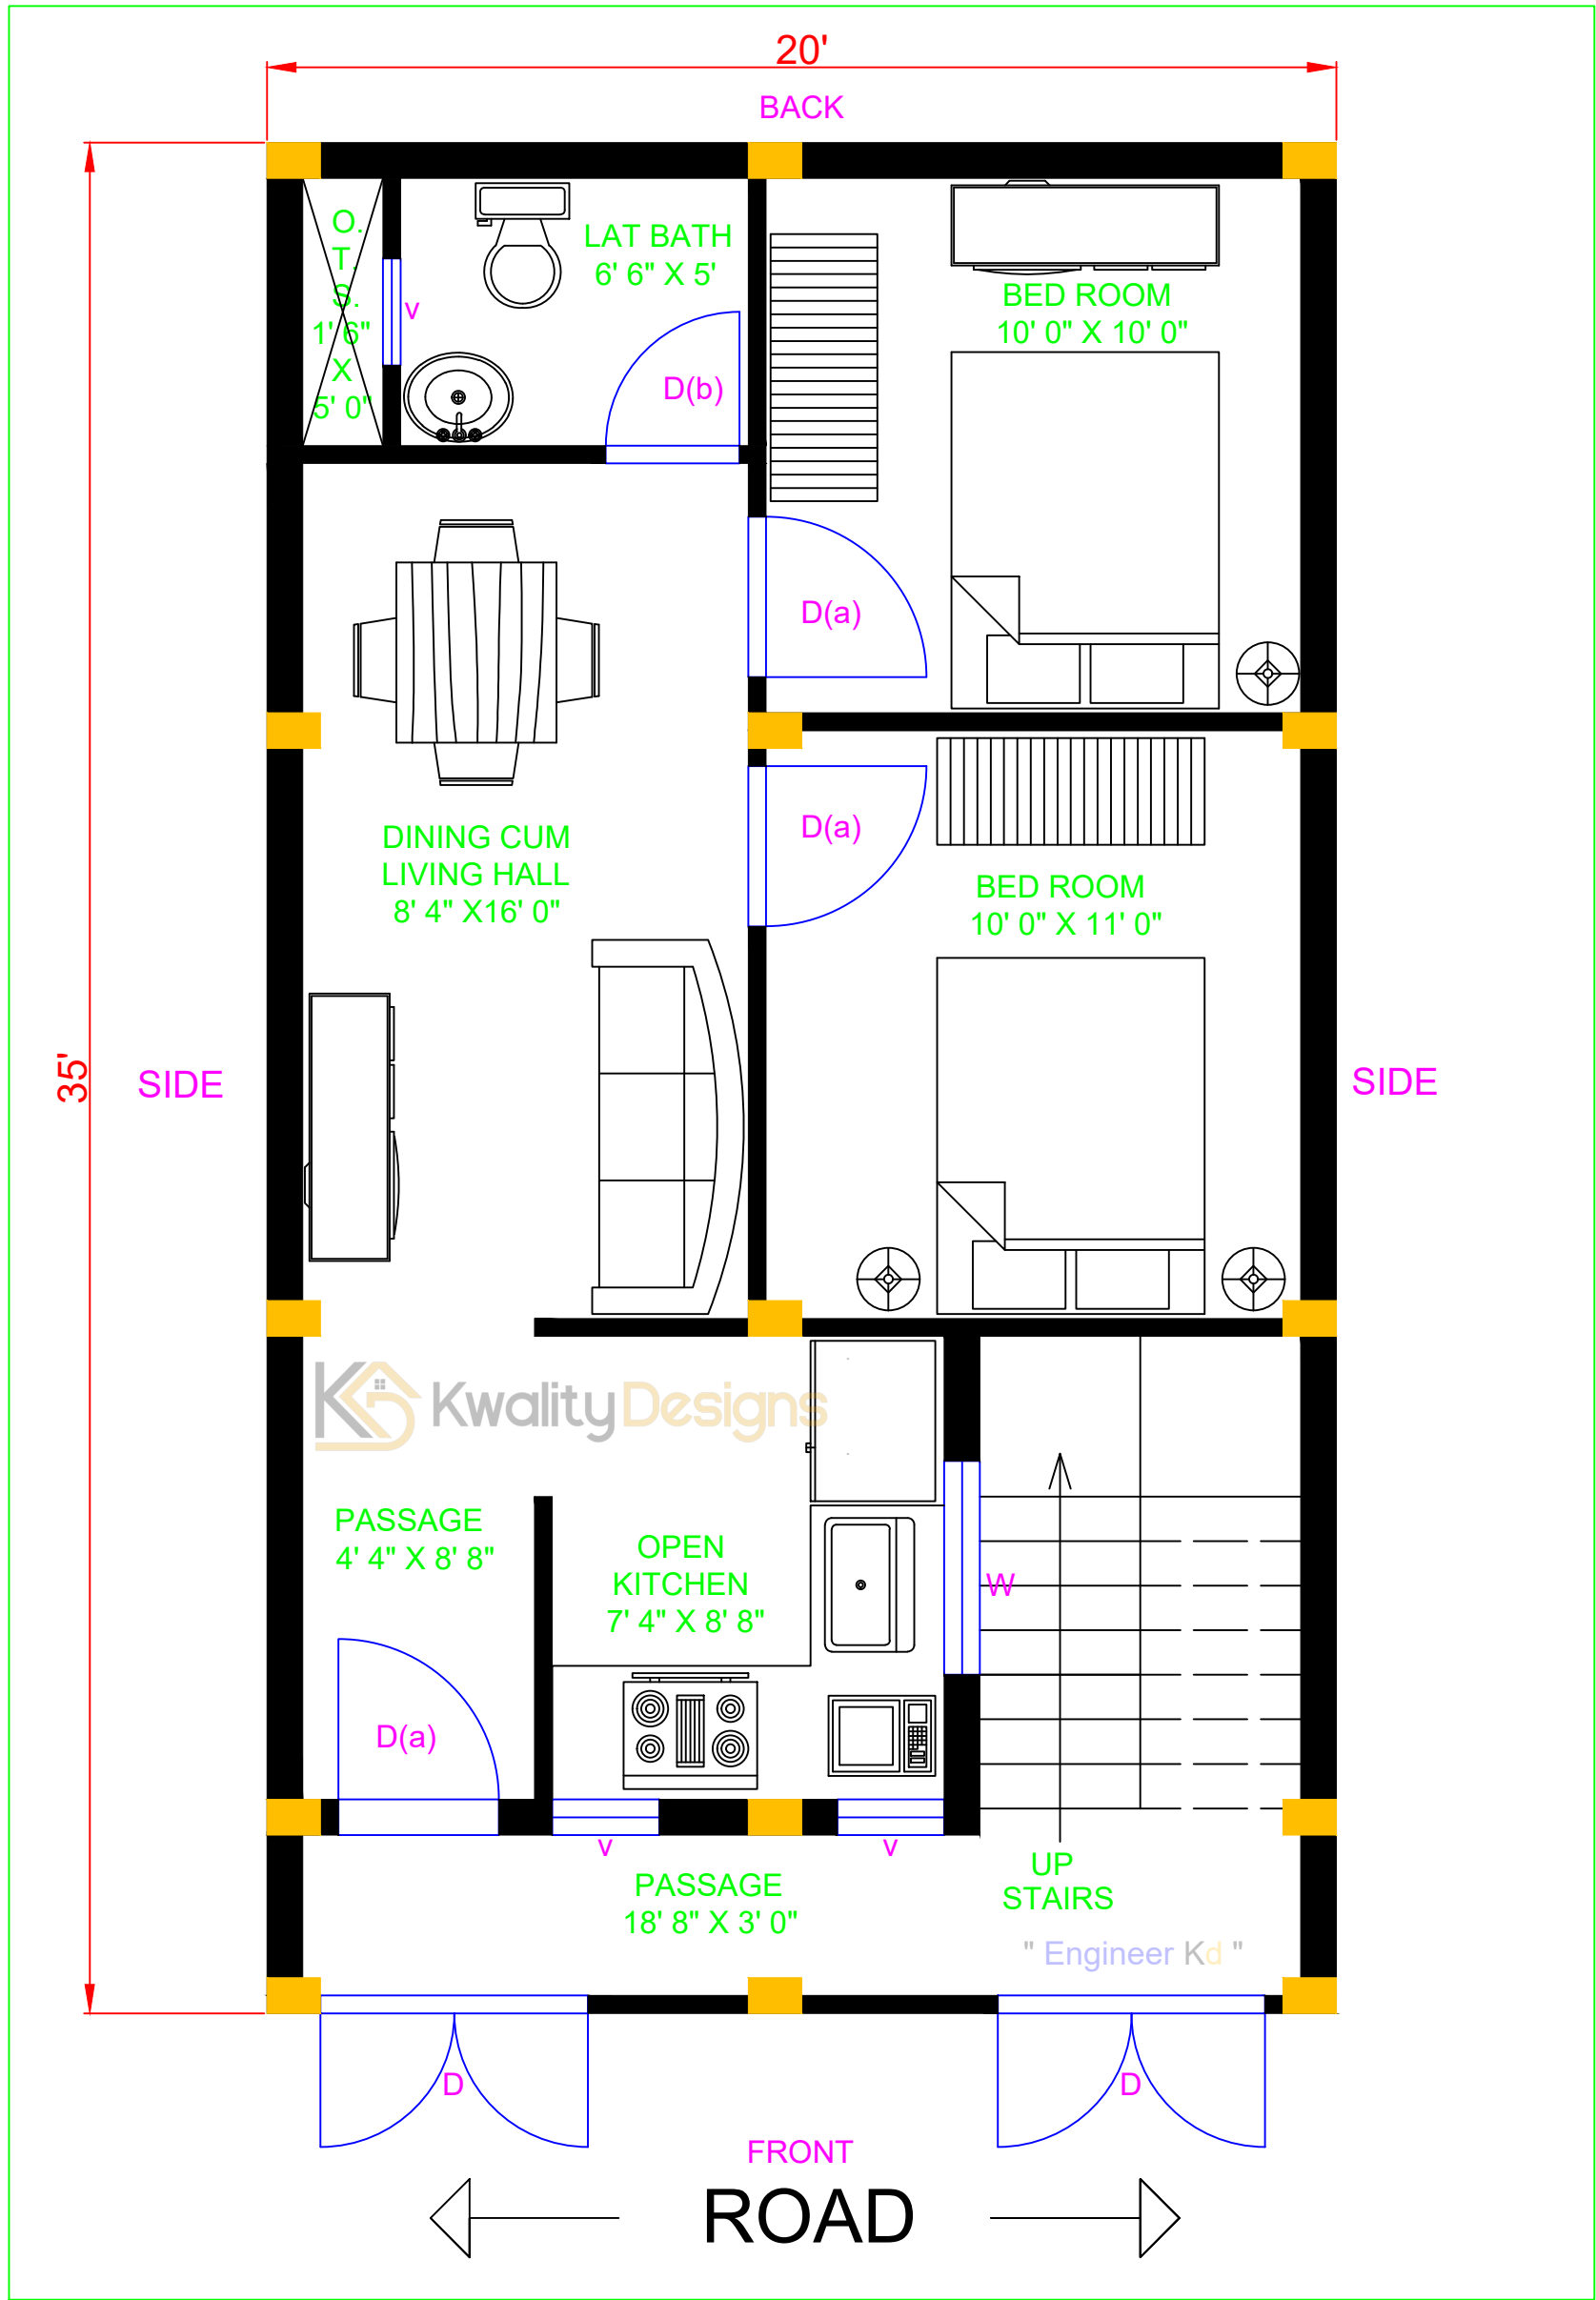


EAST FACING HOUSE GROUND FLOOR PLAN

20' X 35' FEET PLOT (700.00 Sqft.)



11Kp2p 1p 2B p2&R 2p

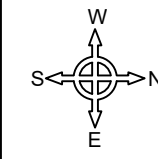

2D PLAN DETAILS	OUTER WALL- 8"	INNER WALL- 4"
COLUMN- 12" X 8"	STAIRS SIZE- 3' X 10"	MAIN GATE (D)- 5'
DOOR D(a)- 3' WIDE	DOOR D(b)- 2'6" WIDE	
WINDOW (w)- 4' WIDE	VENT (V)- 2' WIDE	CLIENT NAME : SANDEEP AGAL NOIDA

Kwality Designs

www.kwalitydesigns.com
engineerkdhome@gmail.com


" Engineer Kd "

Page & Channel Available on Instagram, Facebook & Youtube




GROUND FLOOR MEASUREMENT DETAILS

20' X 35' FEET PLOT (700.00 Sqft.)

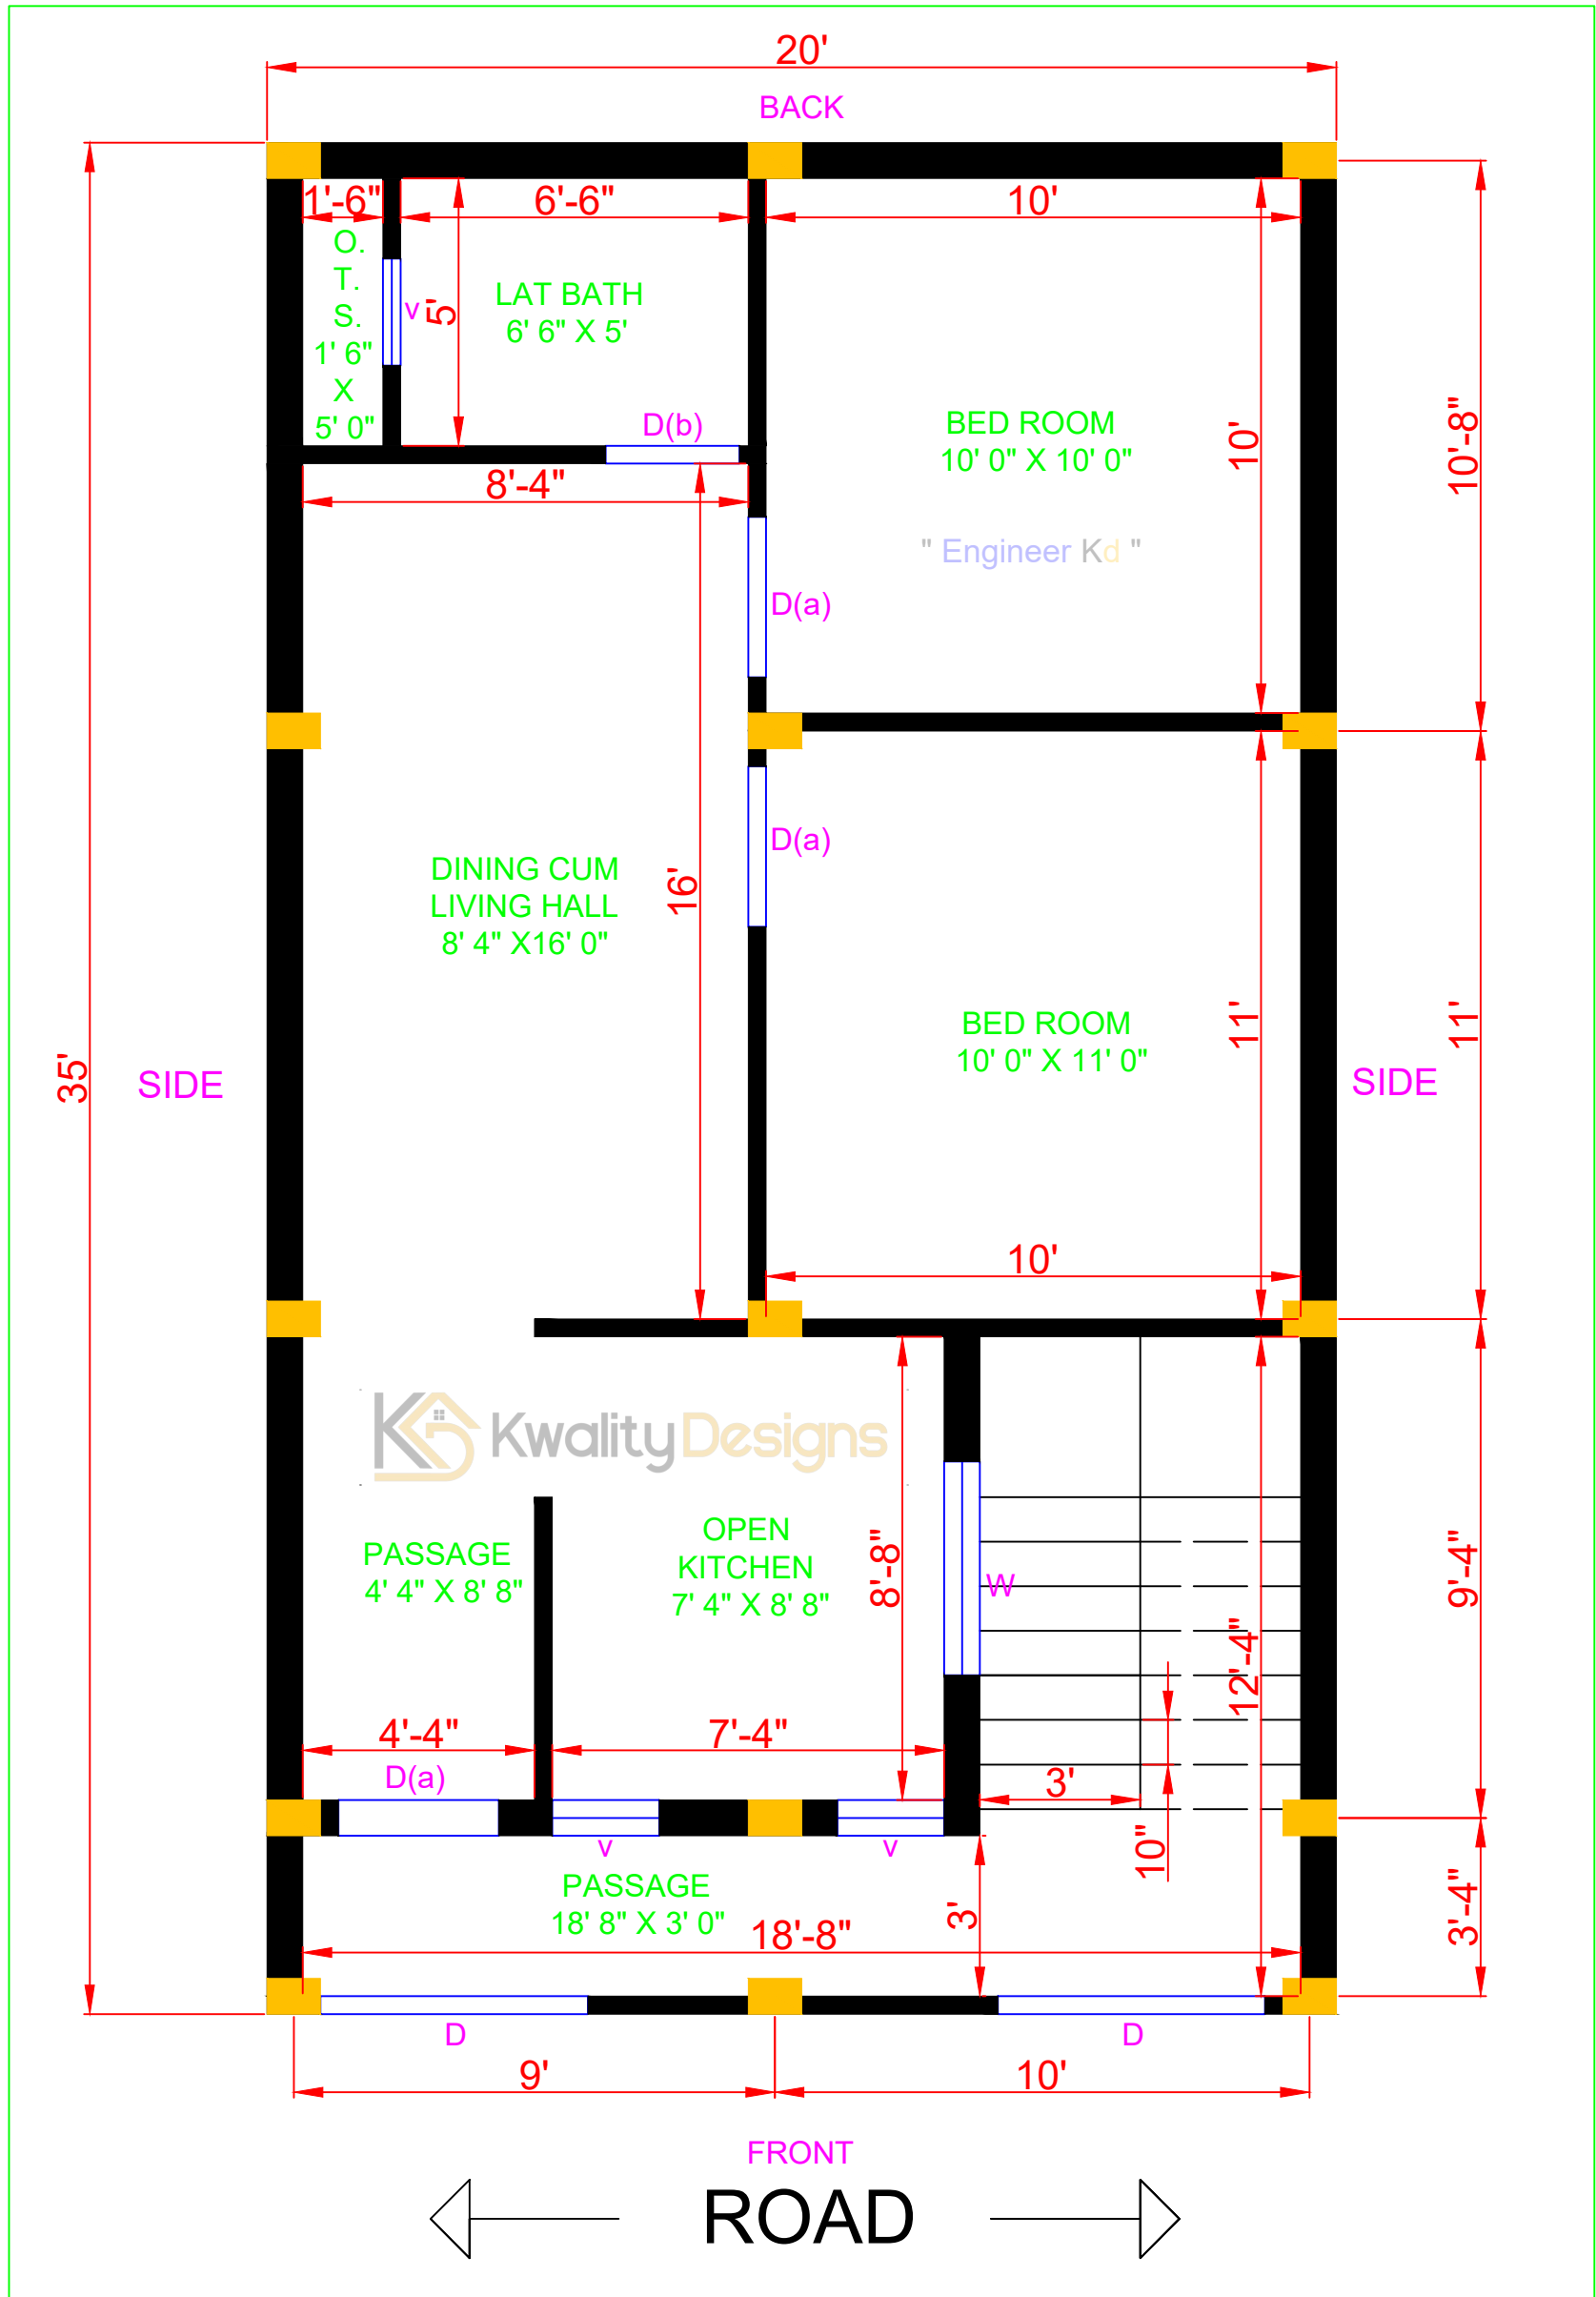

Kwality Designs

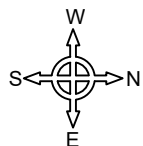

2D PLAN DETAILS	OUTER WALL- 8"	INNER WALL- 4"
COLUMN- 12" X 8"	STAIRS SIZE- 3' X 10"	MAIN GATE (D)- 5'
DOOR D(a)- 3' WIDE	DOOR D(b)- 2'6" WIDE	
WINDOW (w)- 4' WIDE	VENT (V)- 2' WIDE	CLIENT NAME : SANDEEP AGAL NOIDA

Kwality Designs

www.kwalitydesigns.com
engineerkdhome@gmail.com

" Engineer Kd "

Page & Channel Available on Instagram, Facebook & Youtube