

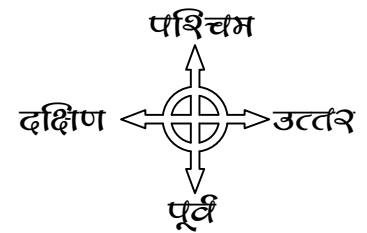


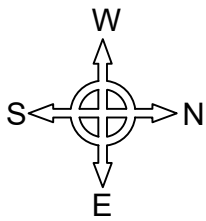

EAST FACING HOUSE GROUND FLOOR PLAN

15' X 50' FEET PLOT (750.00 Sqft.)

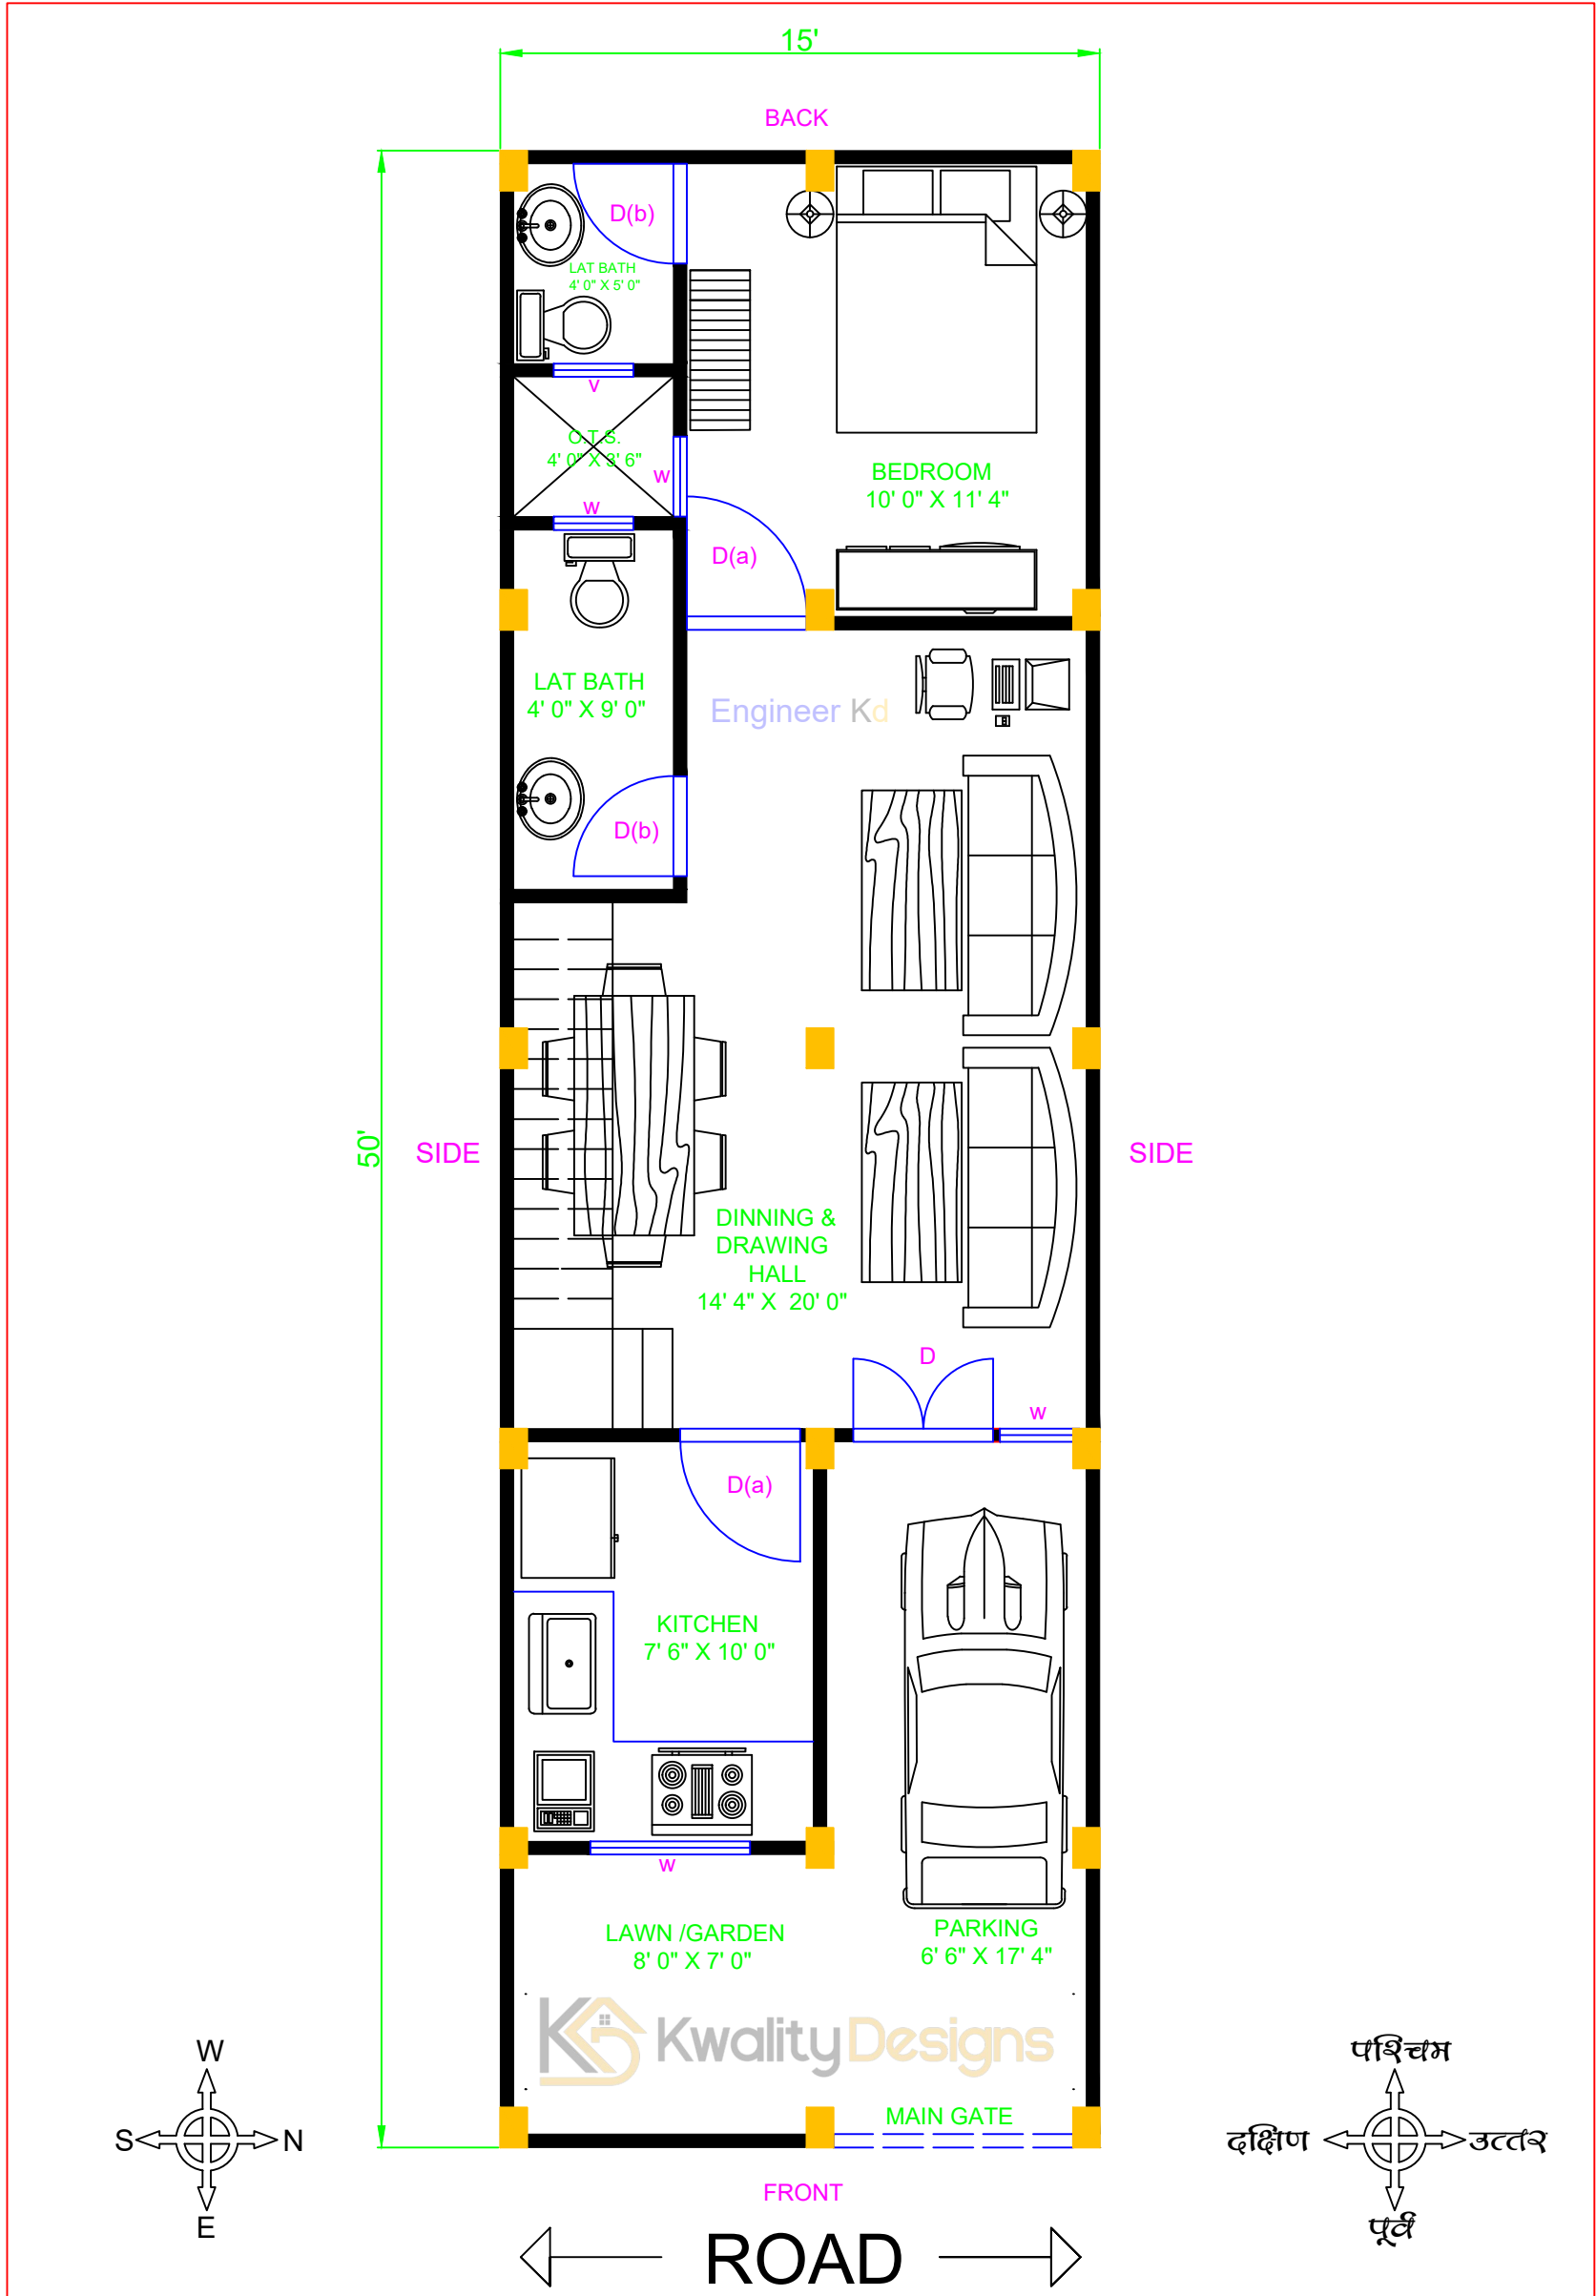

पूर्व मुखी घर का नक्शा

2D PLAN DETAILS	OUTER WALL - 4"	INNER WALL - 4"
COLUMN - 8" X 12"	STAIRS SIZE - 2'6" X 9"	MAIN GATE - 6' WIDE
DOOR (D) - 3' 6" WIDE	DOOR D (a) - 3' WIDE	DOOR D(b) - 2'6" WIDE
WINDOW - 4'2" WIDE	VENT (V) - 2' WIDE	CLIENT NAME : VALLABH PRAJAPATI VADODARA




www.kwalitydesigns.com
engineerkdhome@gmail.com

" Engineer Kd "
Page & Channel Available on Instagram, Facebook & Youtube



EAST FACING HOUSE FIRST FLOOR PLAN

15' X 50' FEET PLOT (750.00 Sqft.)

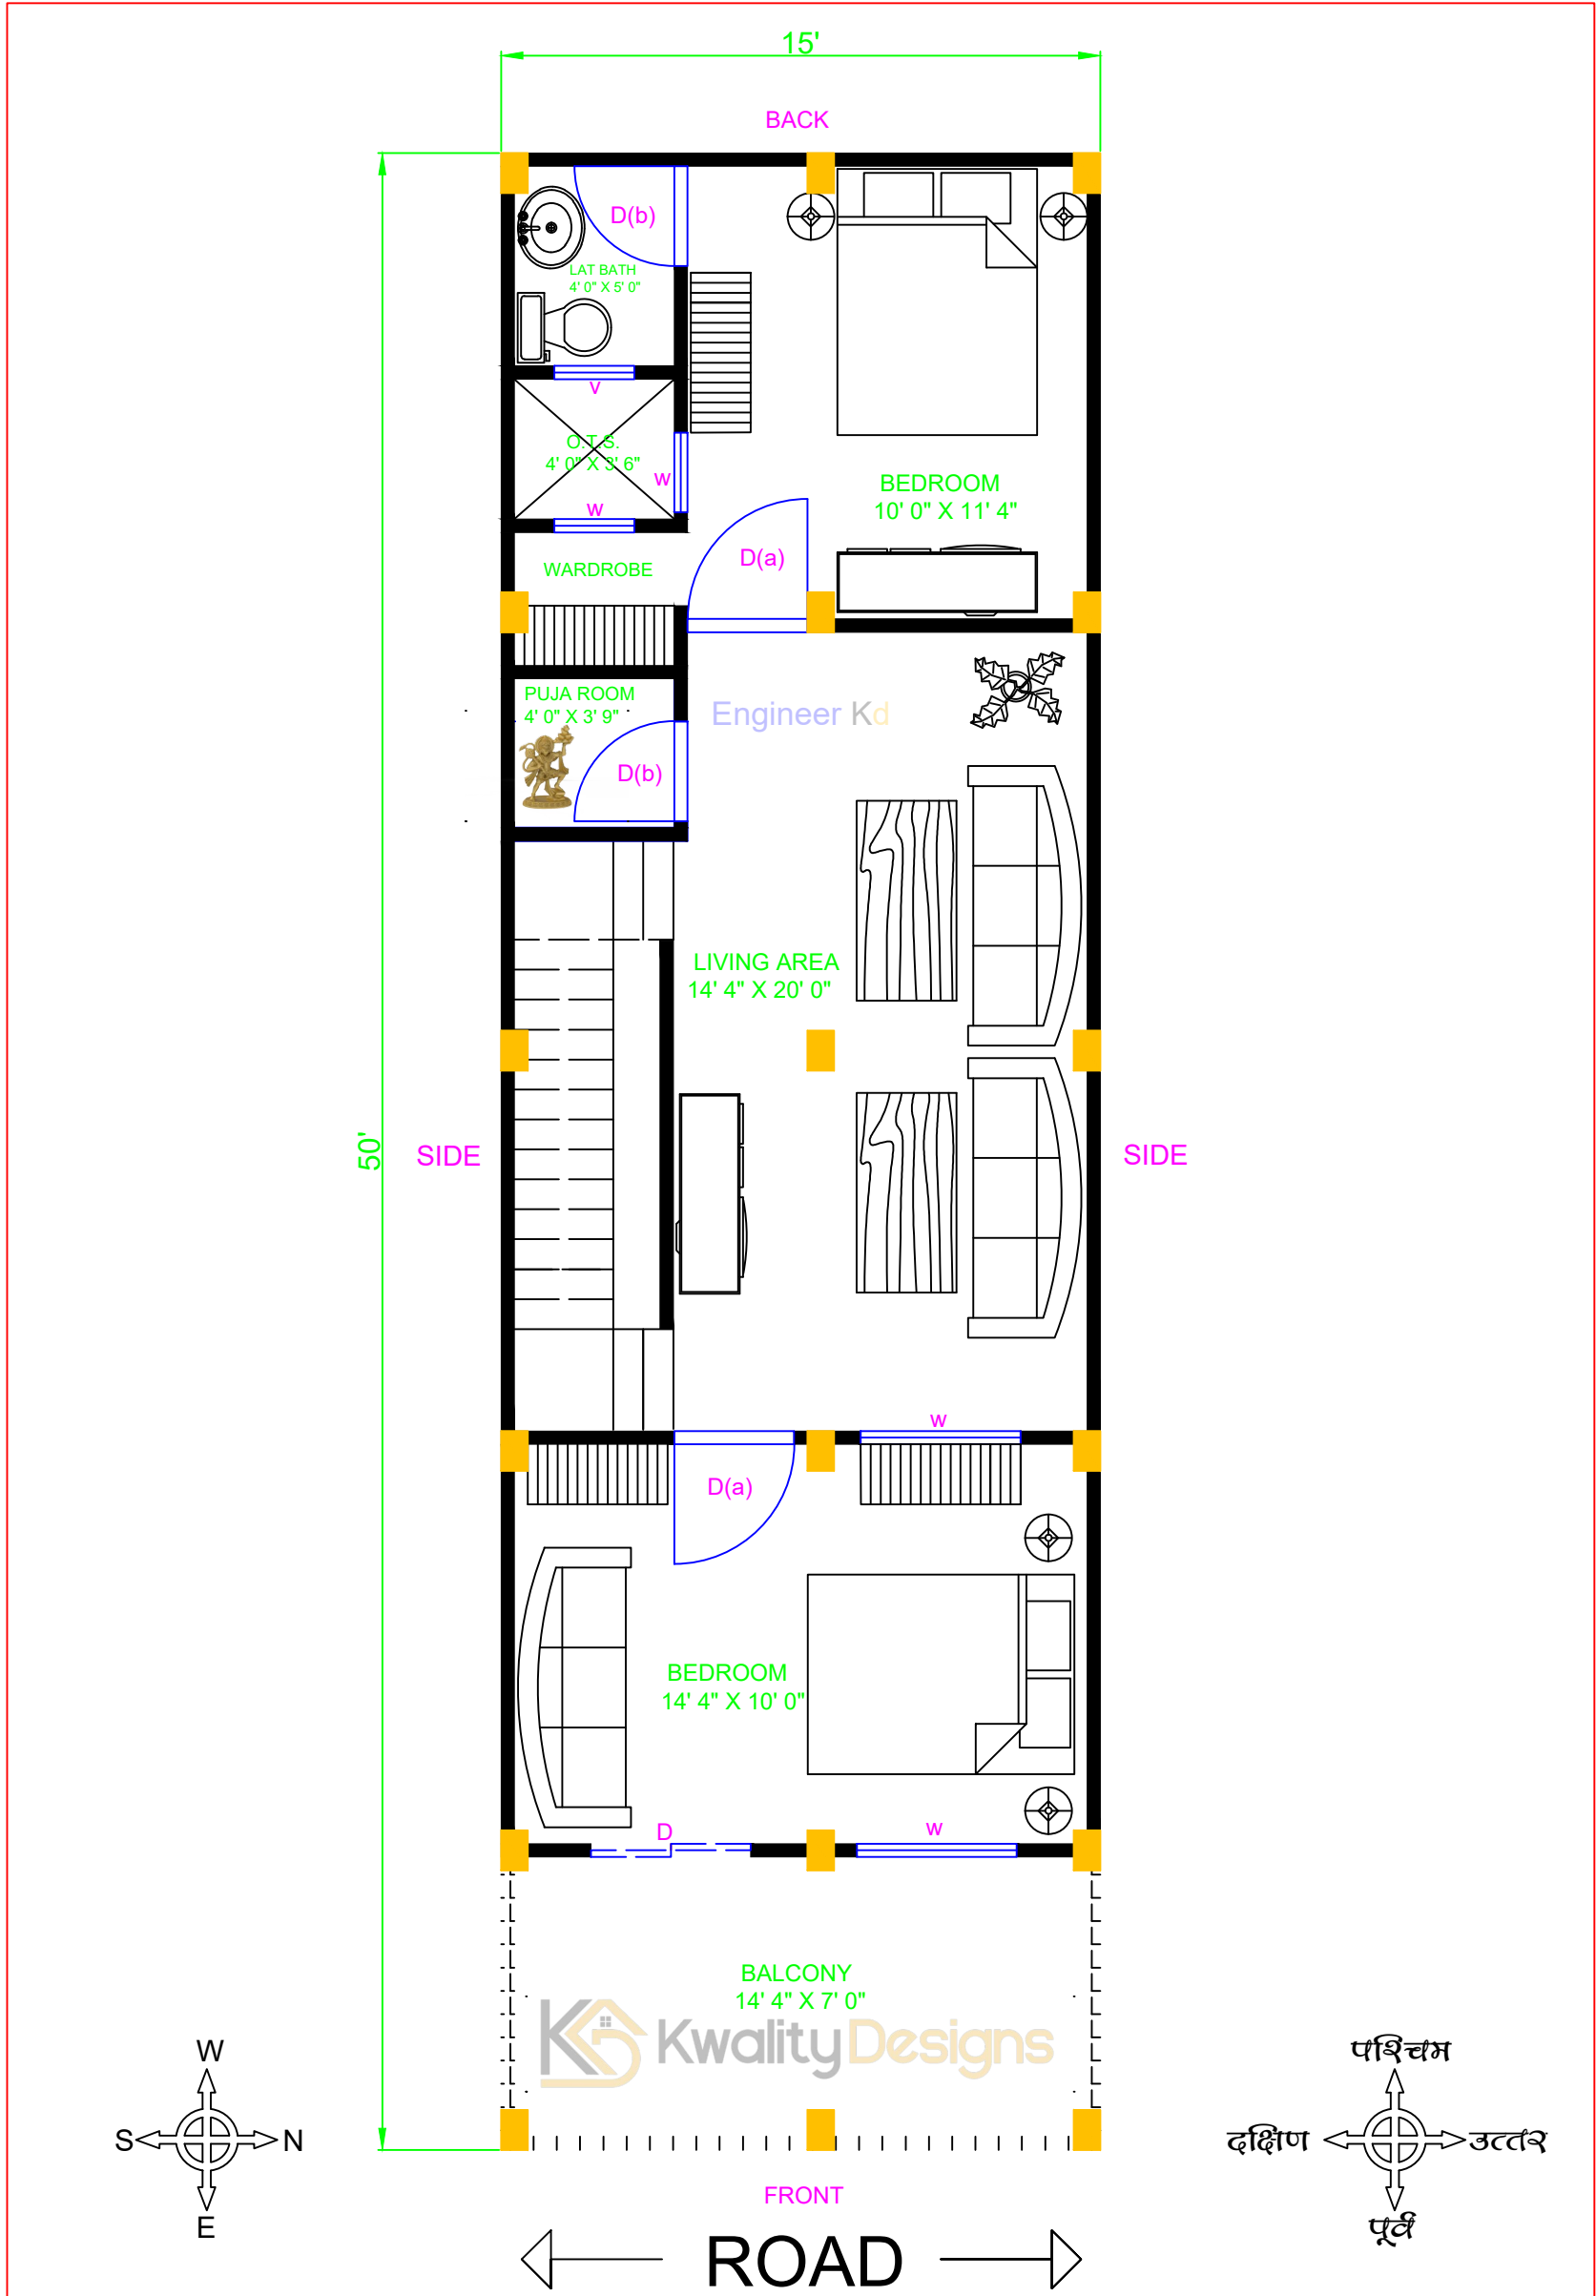

पूर्व मुखी घर का नक्शा


2D PLAN DETAILS	OUTER WALL - 4"	INNER WALL - 4"
COLUMN - 8" X 12"	STAIRS SIZE - 2'6" X 9"	MAIN GATE - 6' WIDE
DOOR (D) - 4' WIDE	DOOR D (a) - 3' WIDE	DOOR D(b) - 2'6" WIDE
WINDOW - 4' WIDE	VENT (V) - 2' WIDE	CLIENT NAME : VALLABH PRAJAPATI VADODARA

Kwality Designs
www.kwalitydesigns.com
engineerkdhome@gmail.com
 "Engineer Kd"
 Page & Channel Available on Instagram, Facebook & Youtube



GROUND FLOOR MEASUREMENT DETAILS

15' X 50' FEET PLOT (750.00 Sqft.)

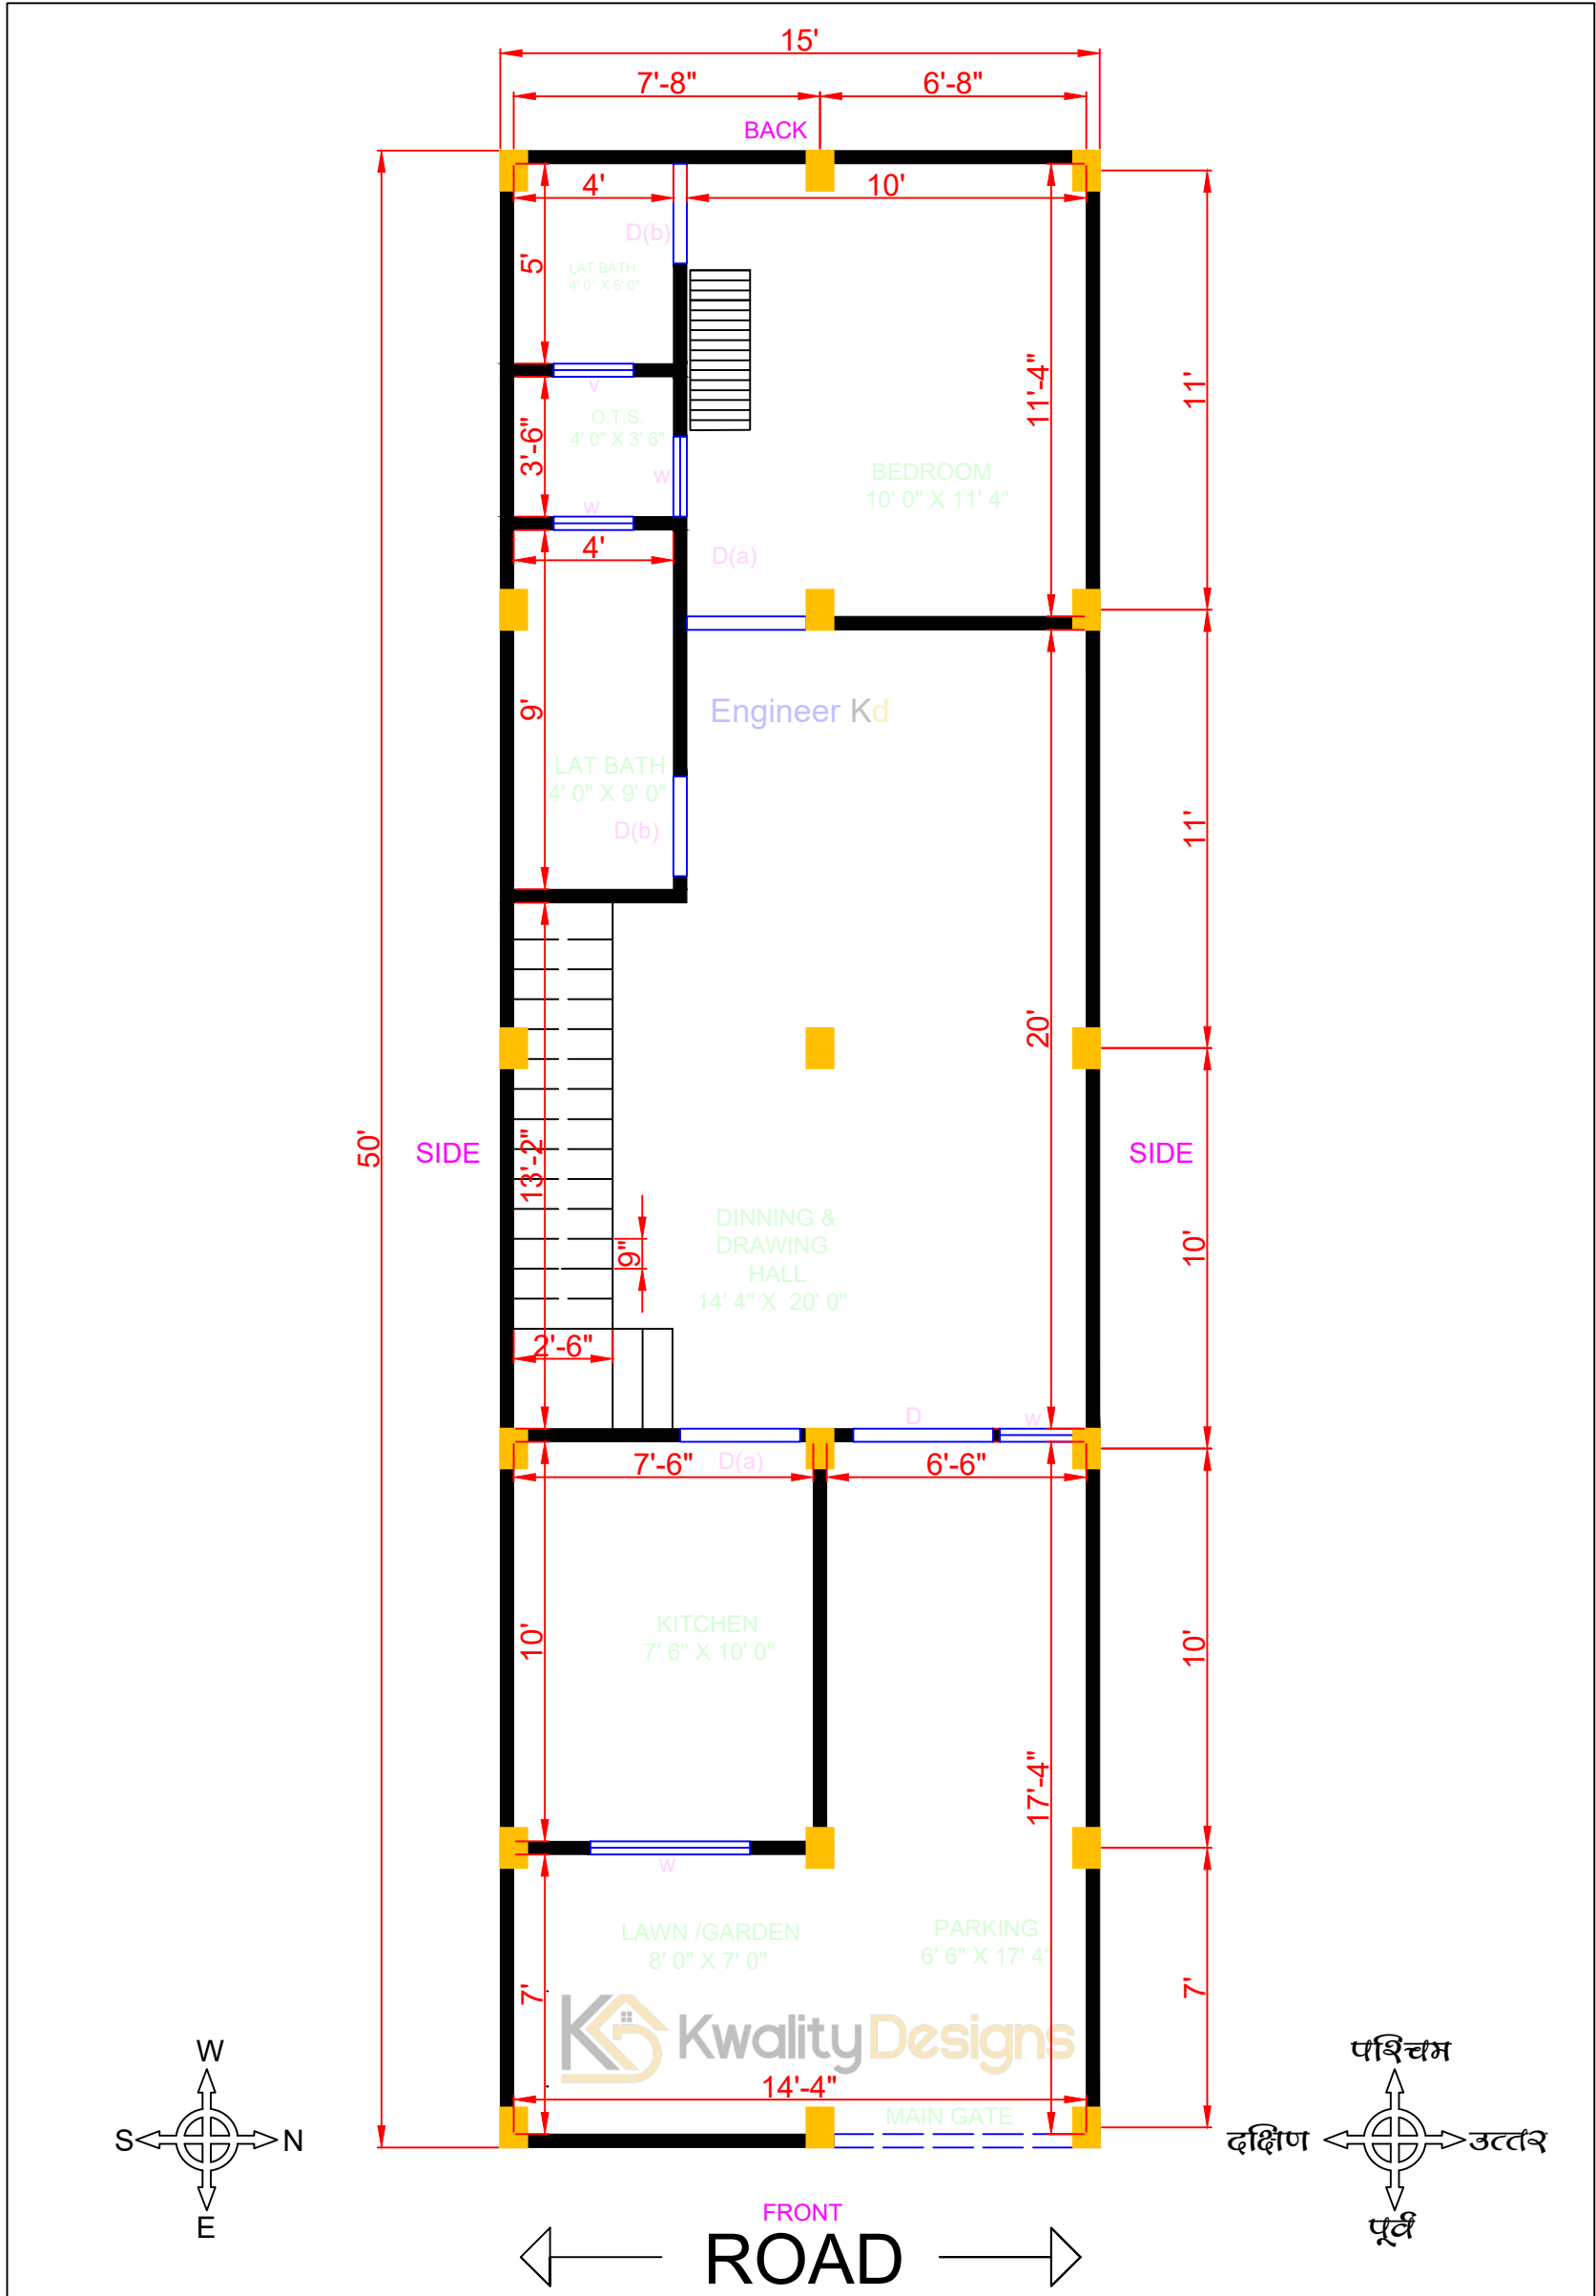

पूरे मूर्खी घर का नक्शा

2D PLAN DETAILS	OUTER WALL - 4"	INNER WALL - 4"
COLUMN - 8" X 12"	STAIRS SIZE - 2'6" X 9"	MAIN GATE - 6' WIDE
DOOR (D) - 3' 6" WIDE	DOOR D (a) - 3' WIDE	DOOR D(b) - 2'6" WIDE
WINDOW - 4'2" WIDE	VENT (V) - 2' WIDE	CLIENT NAME : VALLABH PRAJAPATI VADODARA

Kwality Designs

www.kwalitydesigns.com
engineerkdhome@gmail.com


"Engineer Kd"

Page & Channel Available on Instagram, Facebook & Youtube



FIRST FLOOR MEASUREMENT DETAILS

15' X 50' FEET PLOT (750.00 Sqft.)

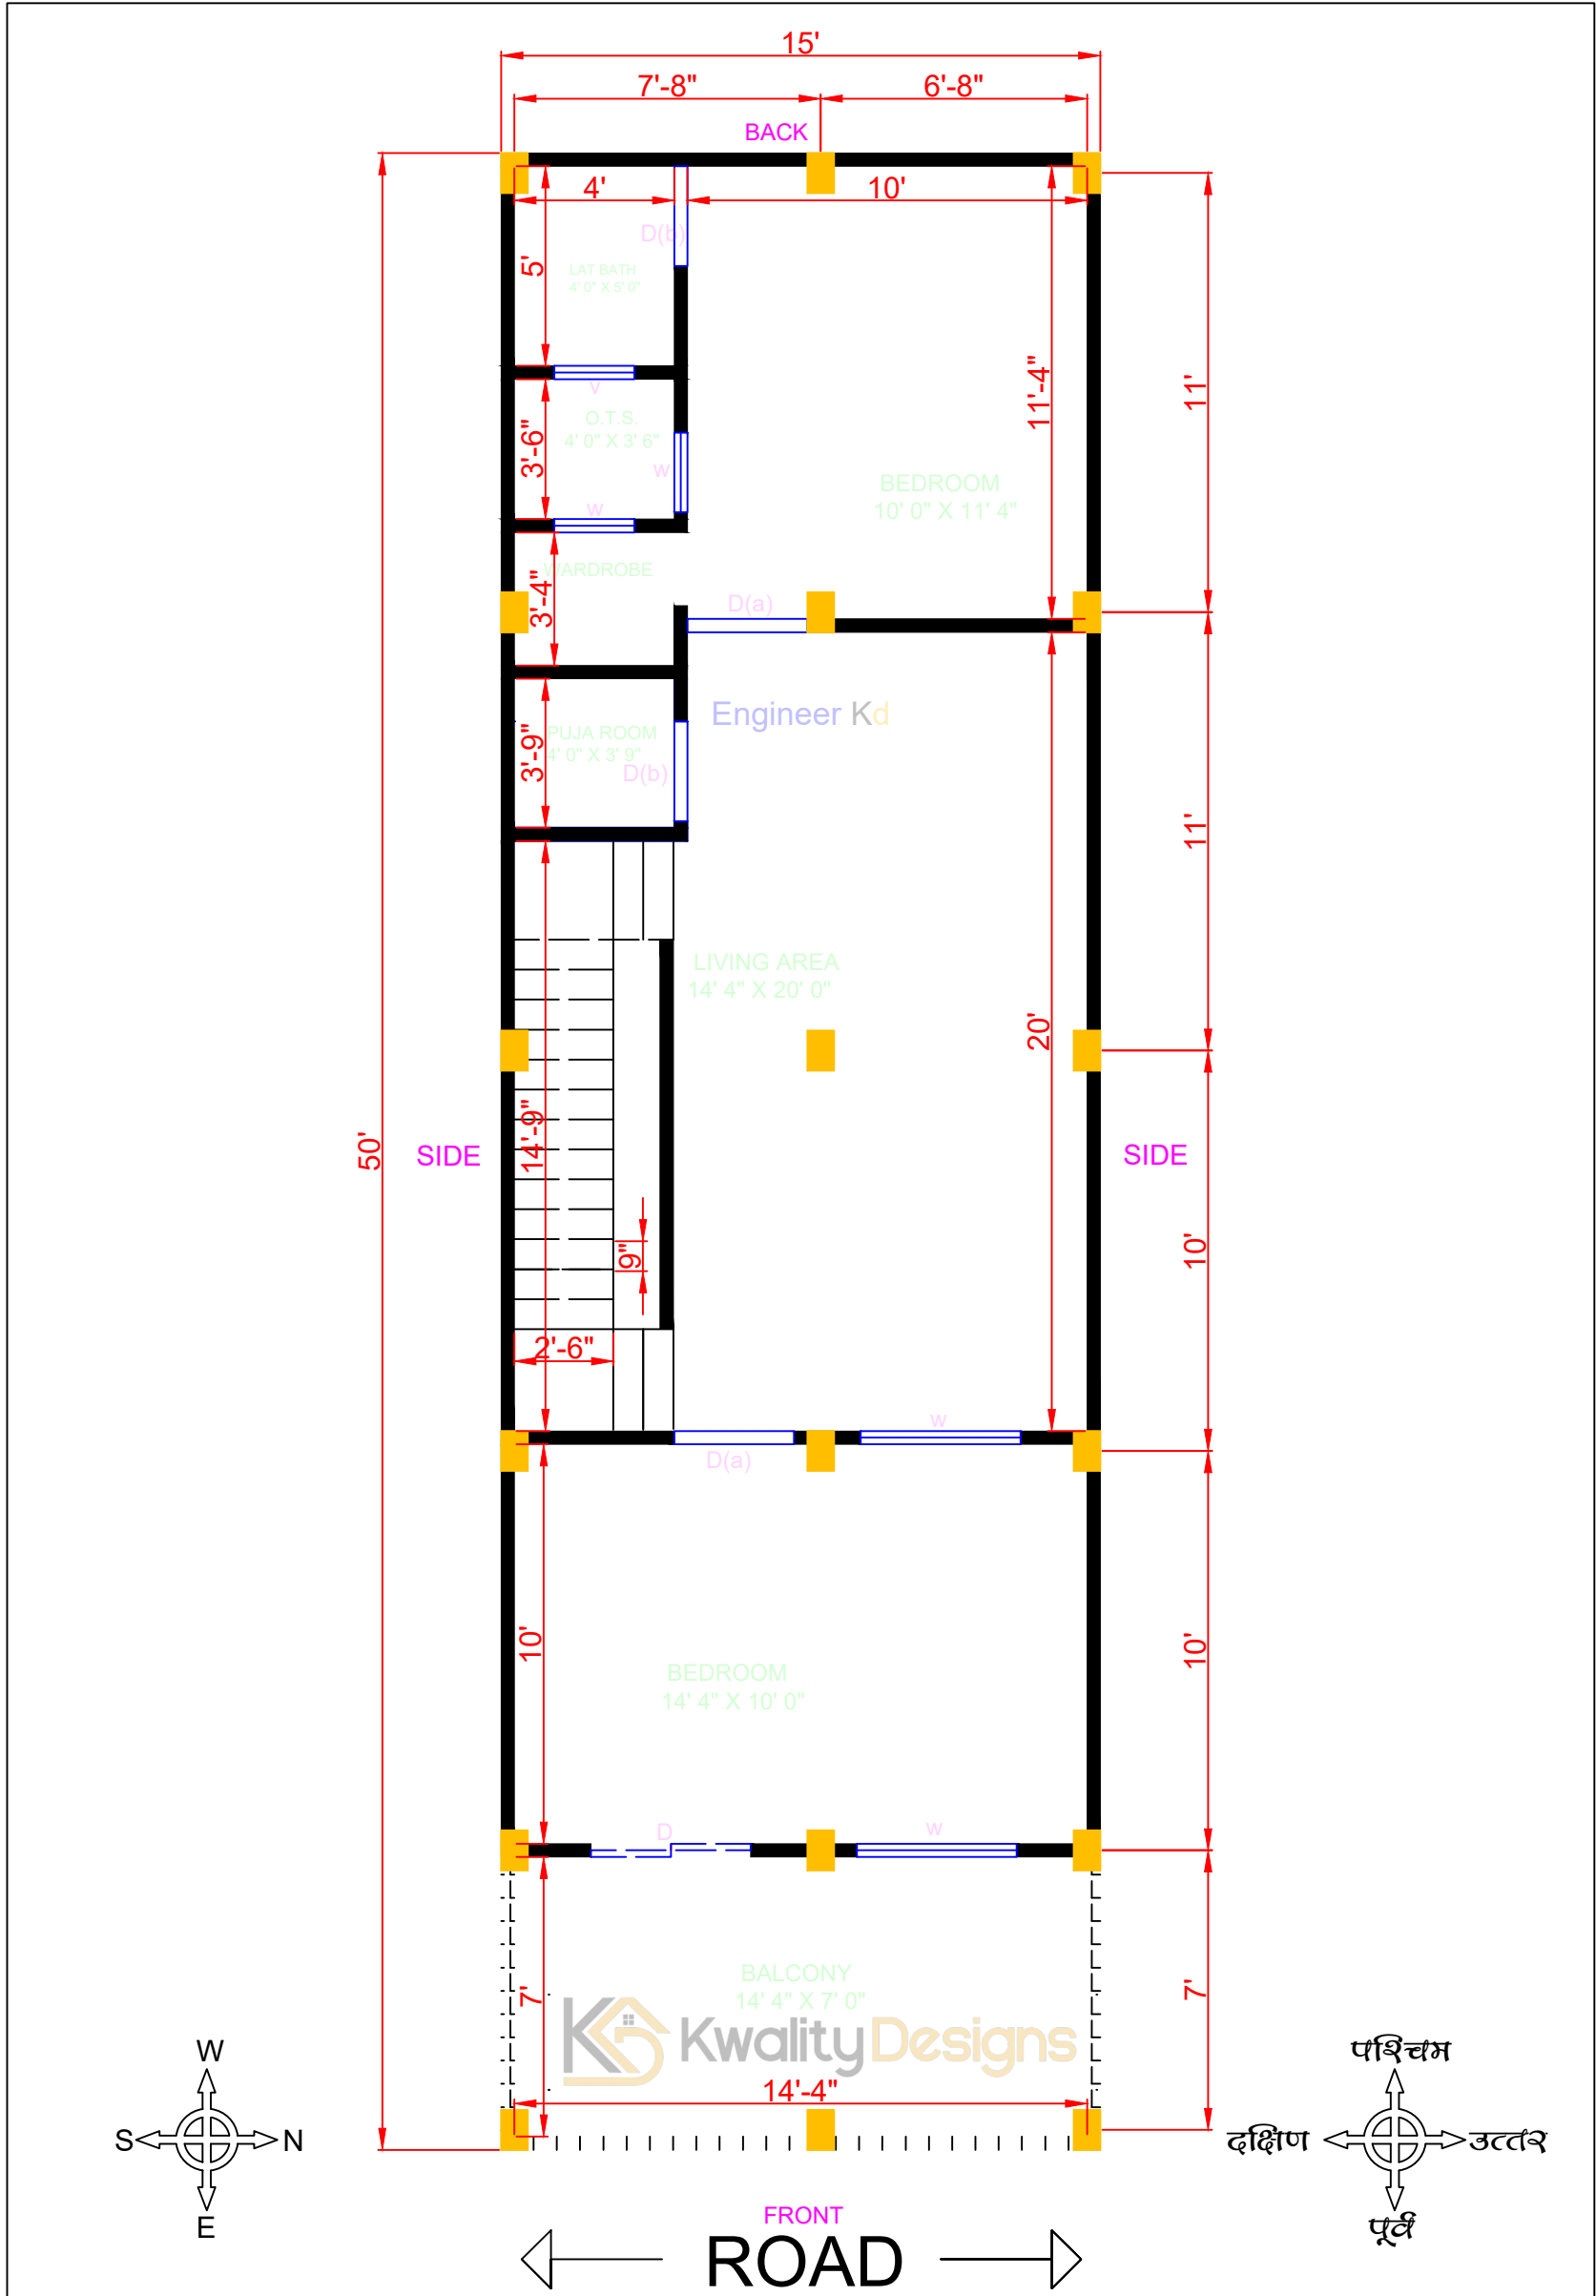

पूँजे सुखी घर का नक्शा

2D PLAN DETAILS	OUTER WALL - 4"	INNER WALL - 4"
COLUMN - 8" X 12"	STAIRS SIZE - 2'6" X 9"	MAIN GATE - 6' WIDE
DOOR (D) - 4' WIDE	DOOR D (a) - 3' WIDE	DOOR D(b) - 2'6" WIDE
WINDOW - 4' WIDE	VENT (V) - 2' WIDE	CLIENT NAME : VALLABH PRAJAPATI VADODARA



www.kwalitydesigns.com

engineerkdhome@gmail.com

" Engineer Kd "
Page & Channel Available on Instagram, Facebook & Youtube