


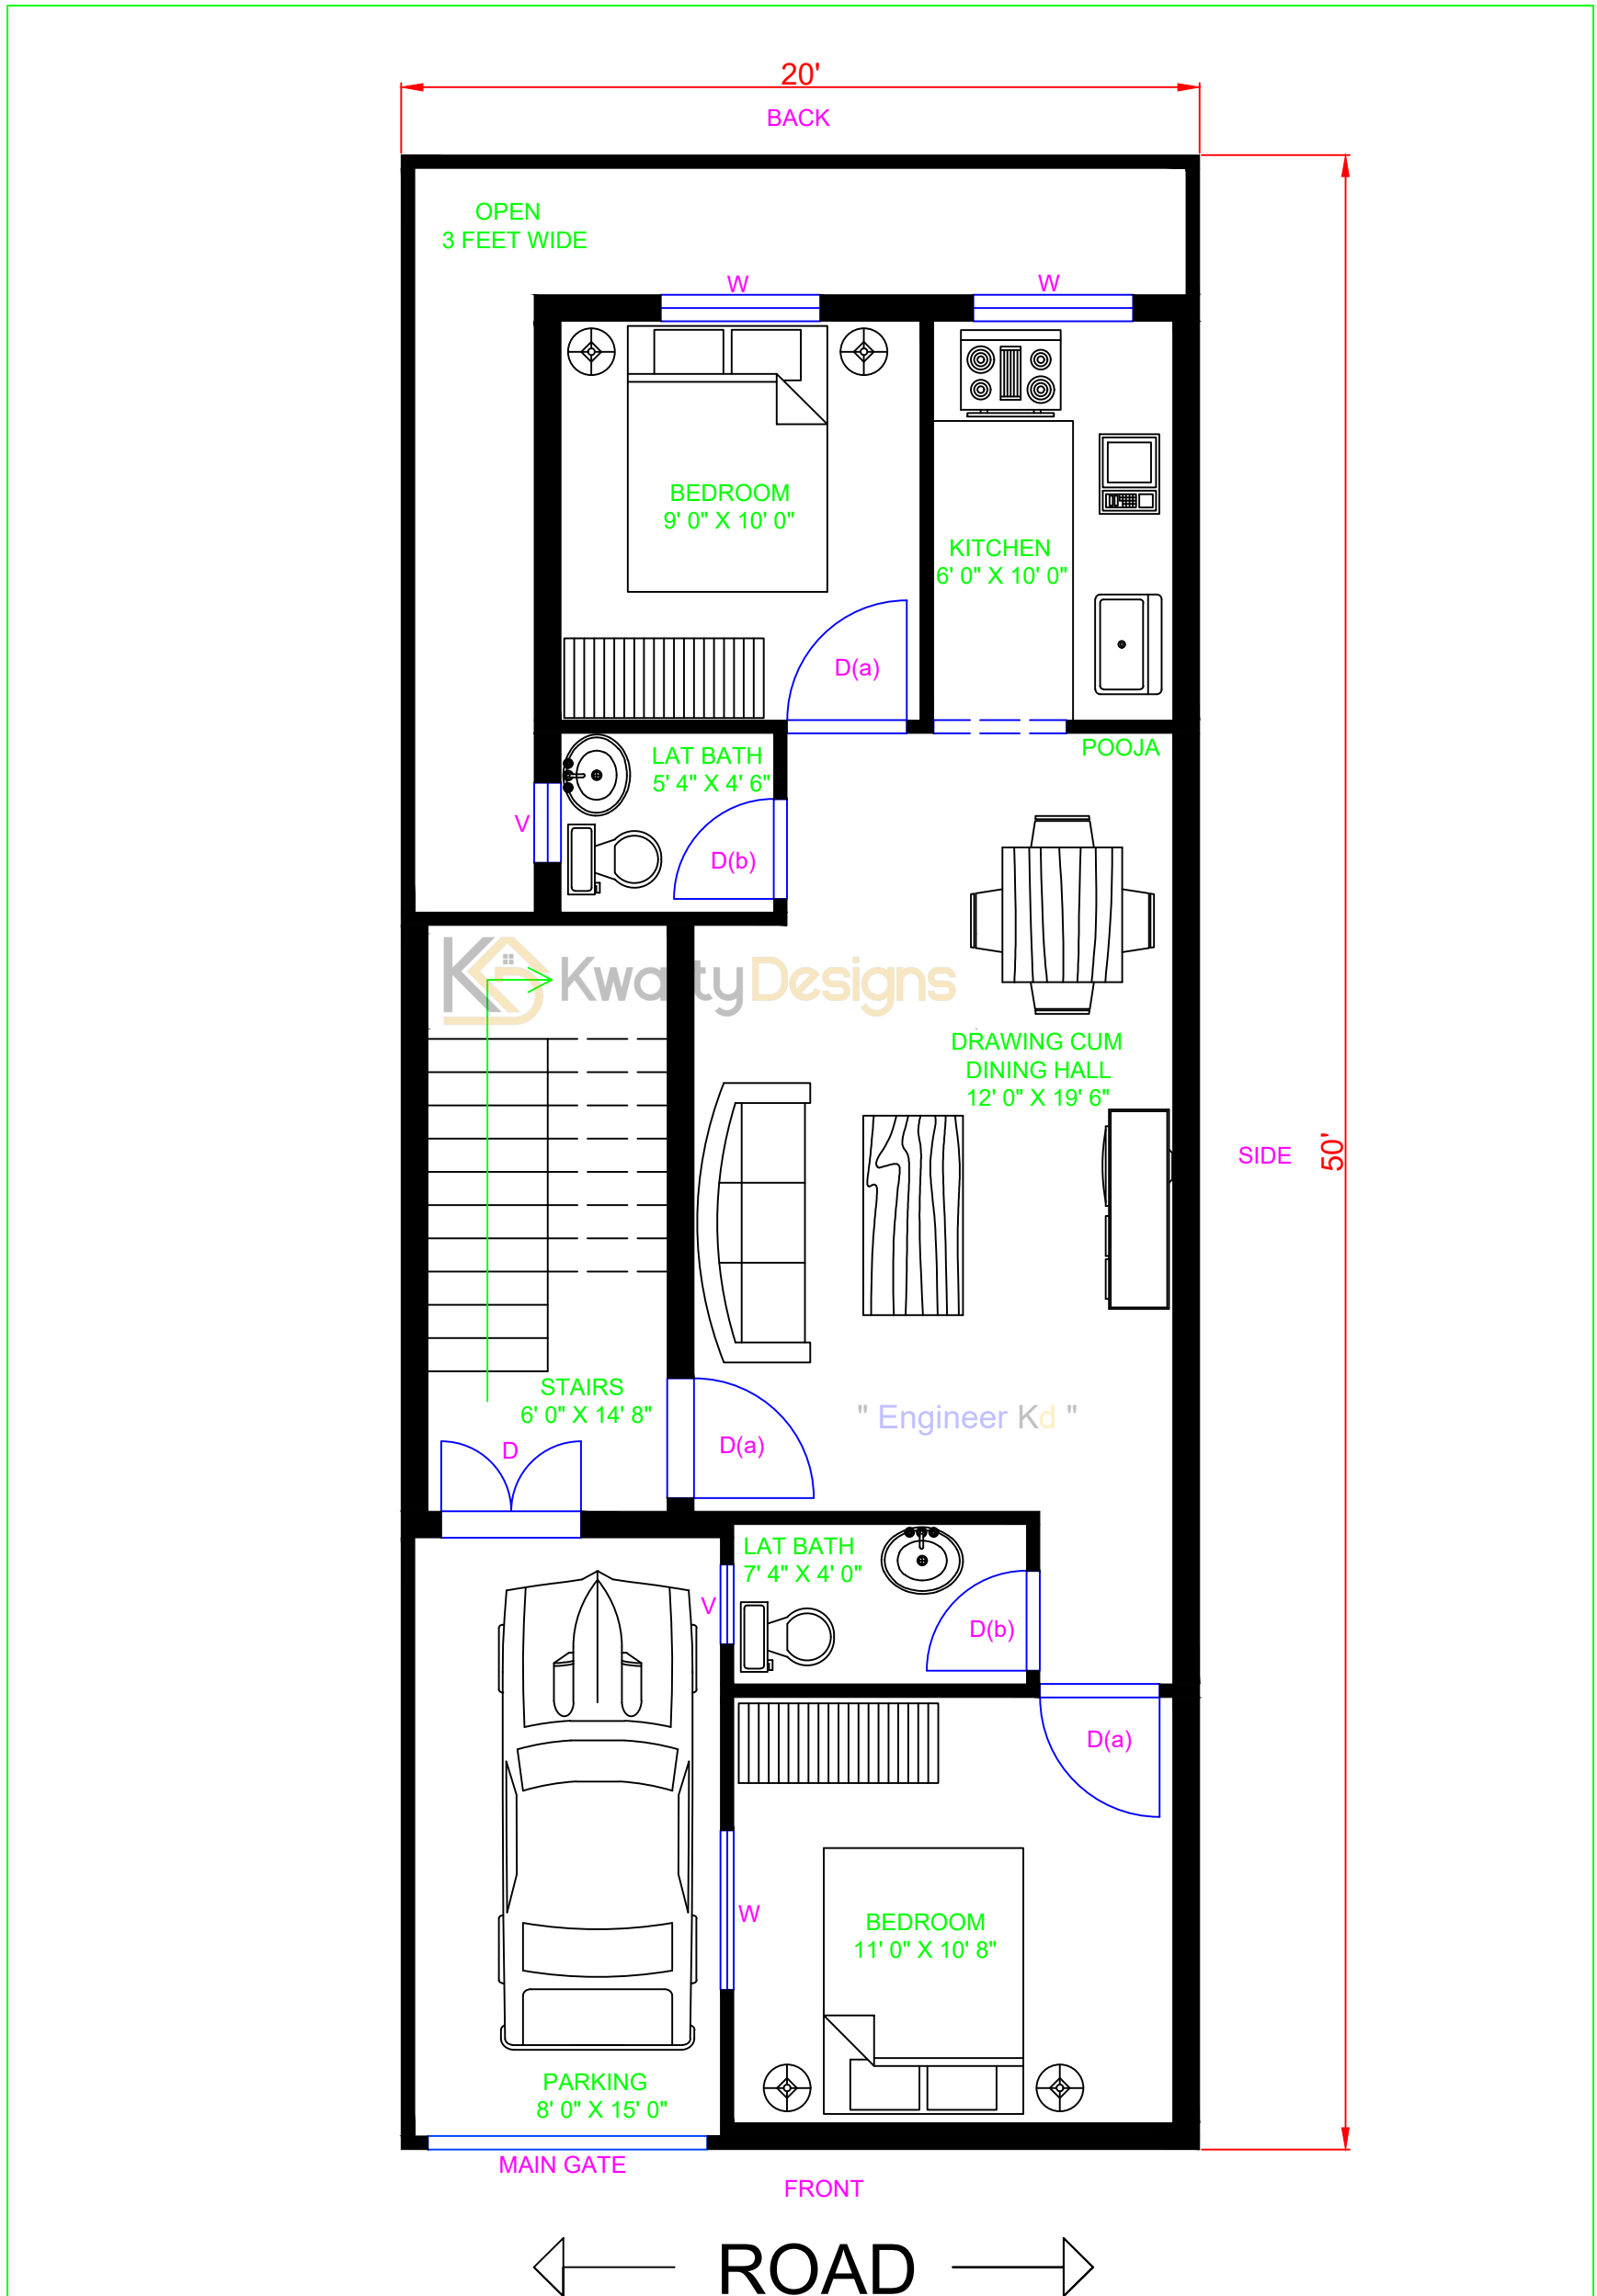


# WEST FACING HOUSE GROUND FLOOR PLAN

20' X 50' FEET PLOT (1000.00 Sqft.)



पश्चिम मुहाने का नक्शा

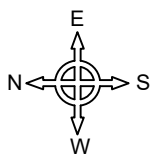

<b>2D PLAN DETAILS</b>	OUTER WALL - 8"	INNER WALL - 4"
COLUMN - 8" X 12"	STAIRS SIZE - 3' X 10"	MAIN GATE - 8' WIDE
DOOR (D) - 3' 6" WIDE	DOOR D (a) - 3' WIDE	DOOR D(b) - 2'6" WIDE
WINDOW (W)- 4' WIDE	VENT (V) - 2' WIDE	CLIENT NAME : ANTIM FREEDAS
		MUFATPUR



www.kwalitydesigns.com

engineerkdhome@gmail.com

"Engineer Kd"




Page & Channel Available on Instagram, Facebook & Youtube




# GROUND FLOOR MEASUREMENT DETAILS

20' X 50' FEET PLOT (1000.00 Sqft.)

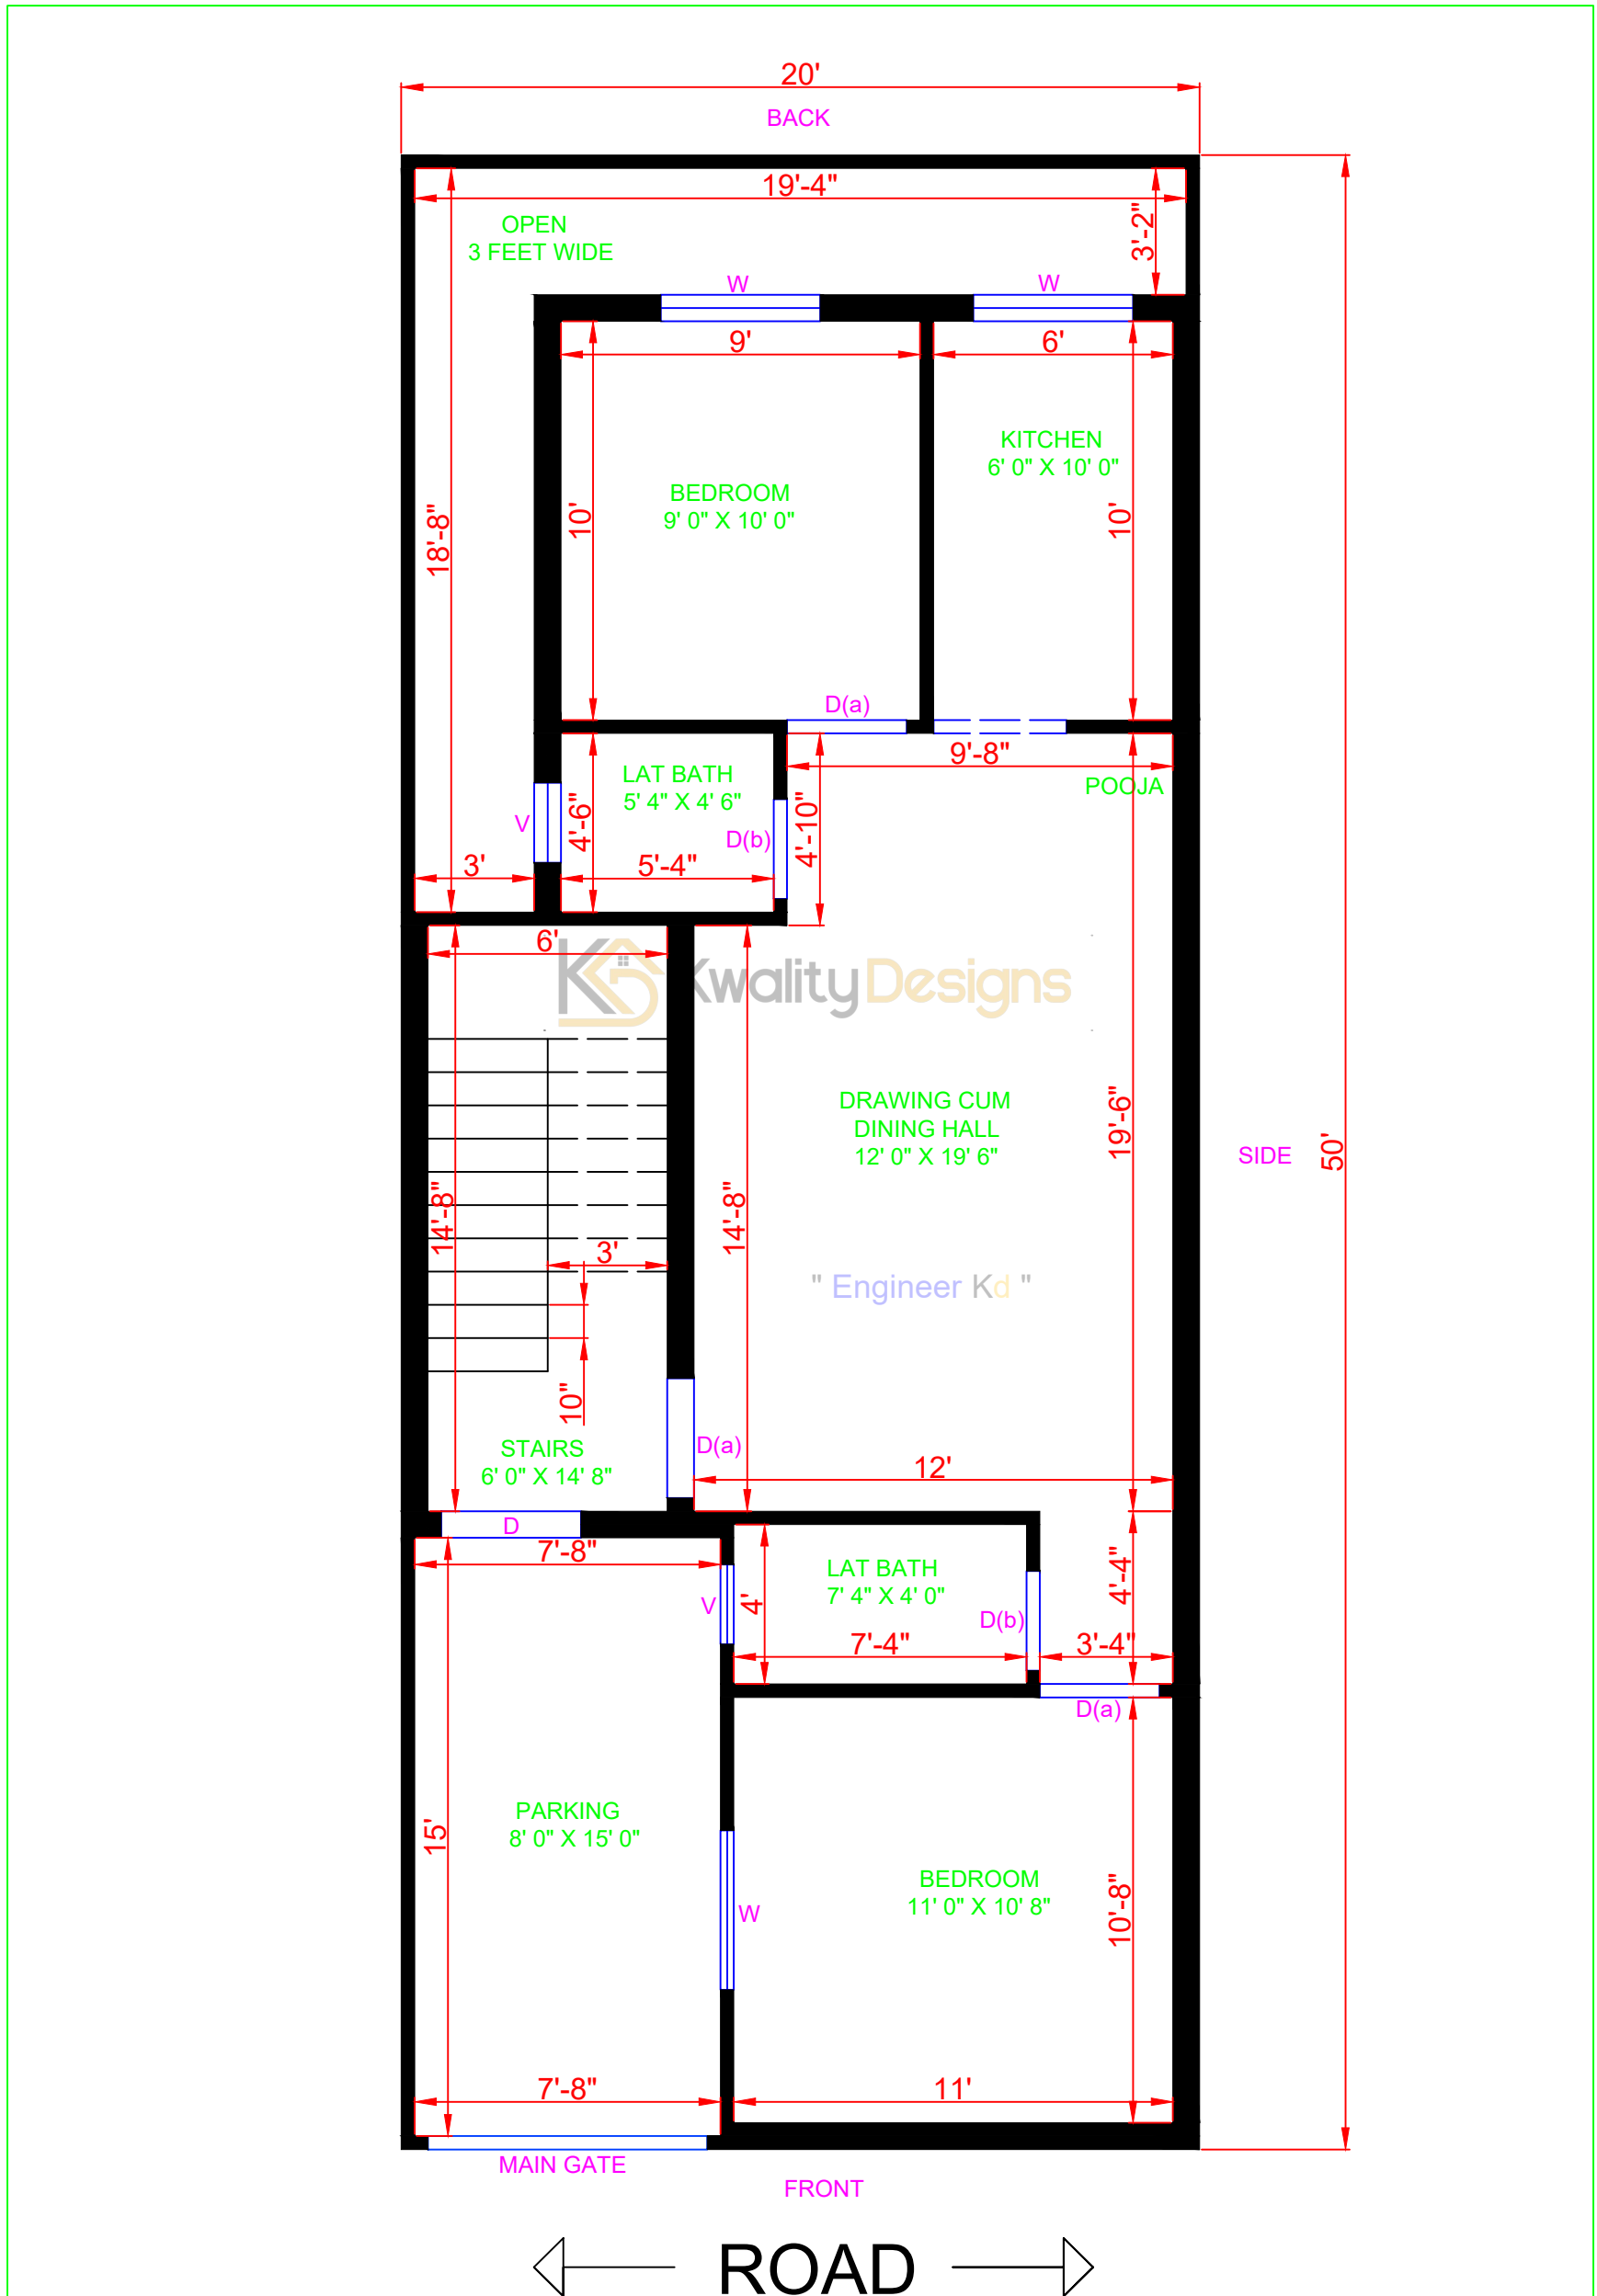

परिचय सुखी घर का नक्शा

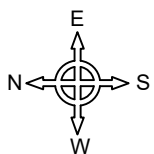

ROAD

<b>2D PLAN DETAILS</b>	OUTER WALL - 8"	INNER WALL - 4"
COLUMN - 8" X 12"	STAIRS SIZE - 3' X 10"	MAIN GATE - 8' WIDE
DOOR (D) - 3' 6" WIDE	DOOR D (a) - 3' WIDE	DOOR D(b) - 2'6" WIDE
WINDOW (W)- 4' WIDE	VENT (V) - 2' WIDE	CLIENT NAME : ANTIM FREEDAS MUFATPUR



www.kwalitydesigns.com

engineerkdhome@gmail.com

" Engineer Kd "



Page & Channel Available on Instagram, Facebook & Youtube