


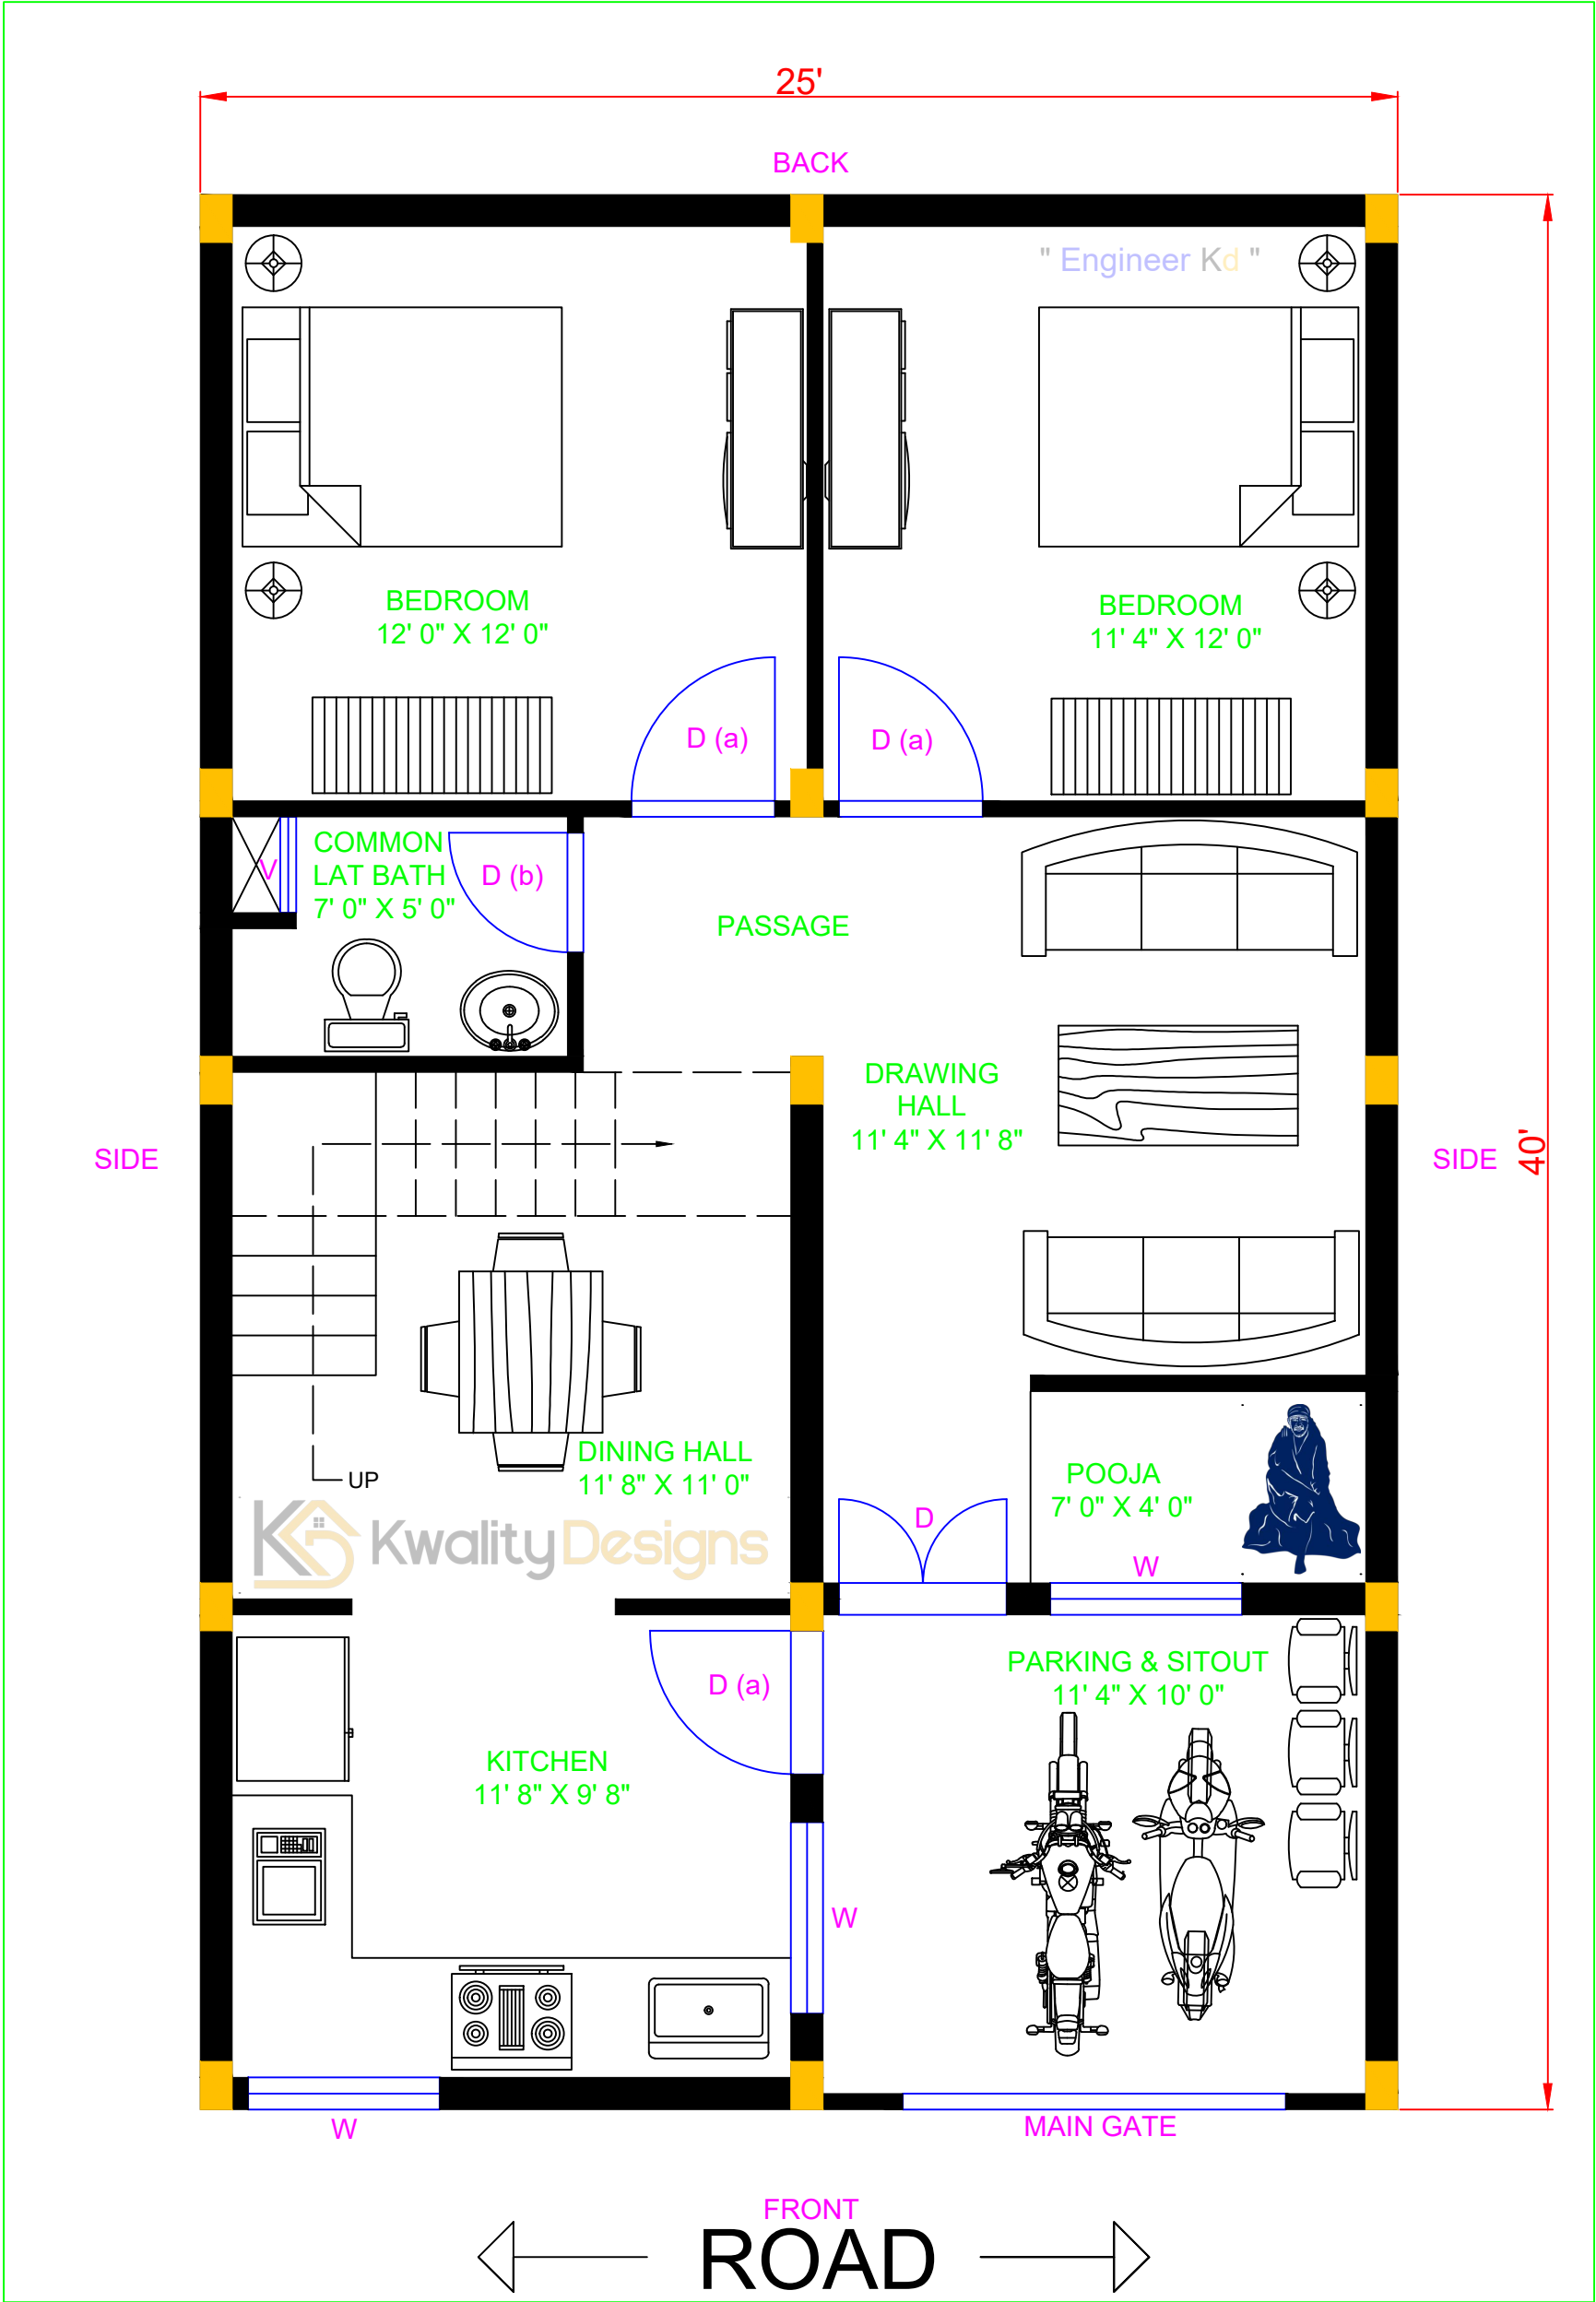


EAST FACING HOUSE GROUND FLOOR PLAN

25' X 40' FEET PLOT (1000.00 Sqft.)



पूजा मस्जिद घर का नक्शा

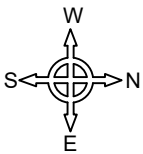

2D PLAN DETAILS	OUTER WALL - 8"	INNER WALL - 4"
COLUMN - 8" X 12"	STAIRS SIZE - 3' X 10"	MAIN GATE - 8' WIDE
DOOR (D) - 3' 6" WIDE	DOOR D (a) - 3' WIDE	DOOR D(b) - 2'6" WIDE
WINDOW (w)- 4' WIDE	VENT (V) - 2' WIDE	CLIENT NAME : MANGALNATH JI SHARMA NEEMUCH



www.kwalitydesigns.com

engineerkdhome@gmail.com

" Engineer Kd "




Page & Channel Available on Instagram, Facebook & Youtube




GROUND FLOOR MEASUREMENT DETAILS

25' X 40' FEET PLOT (1000.00 Sqft.)

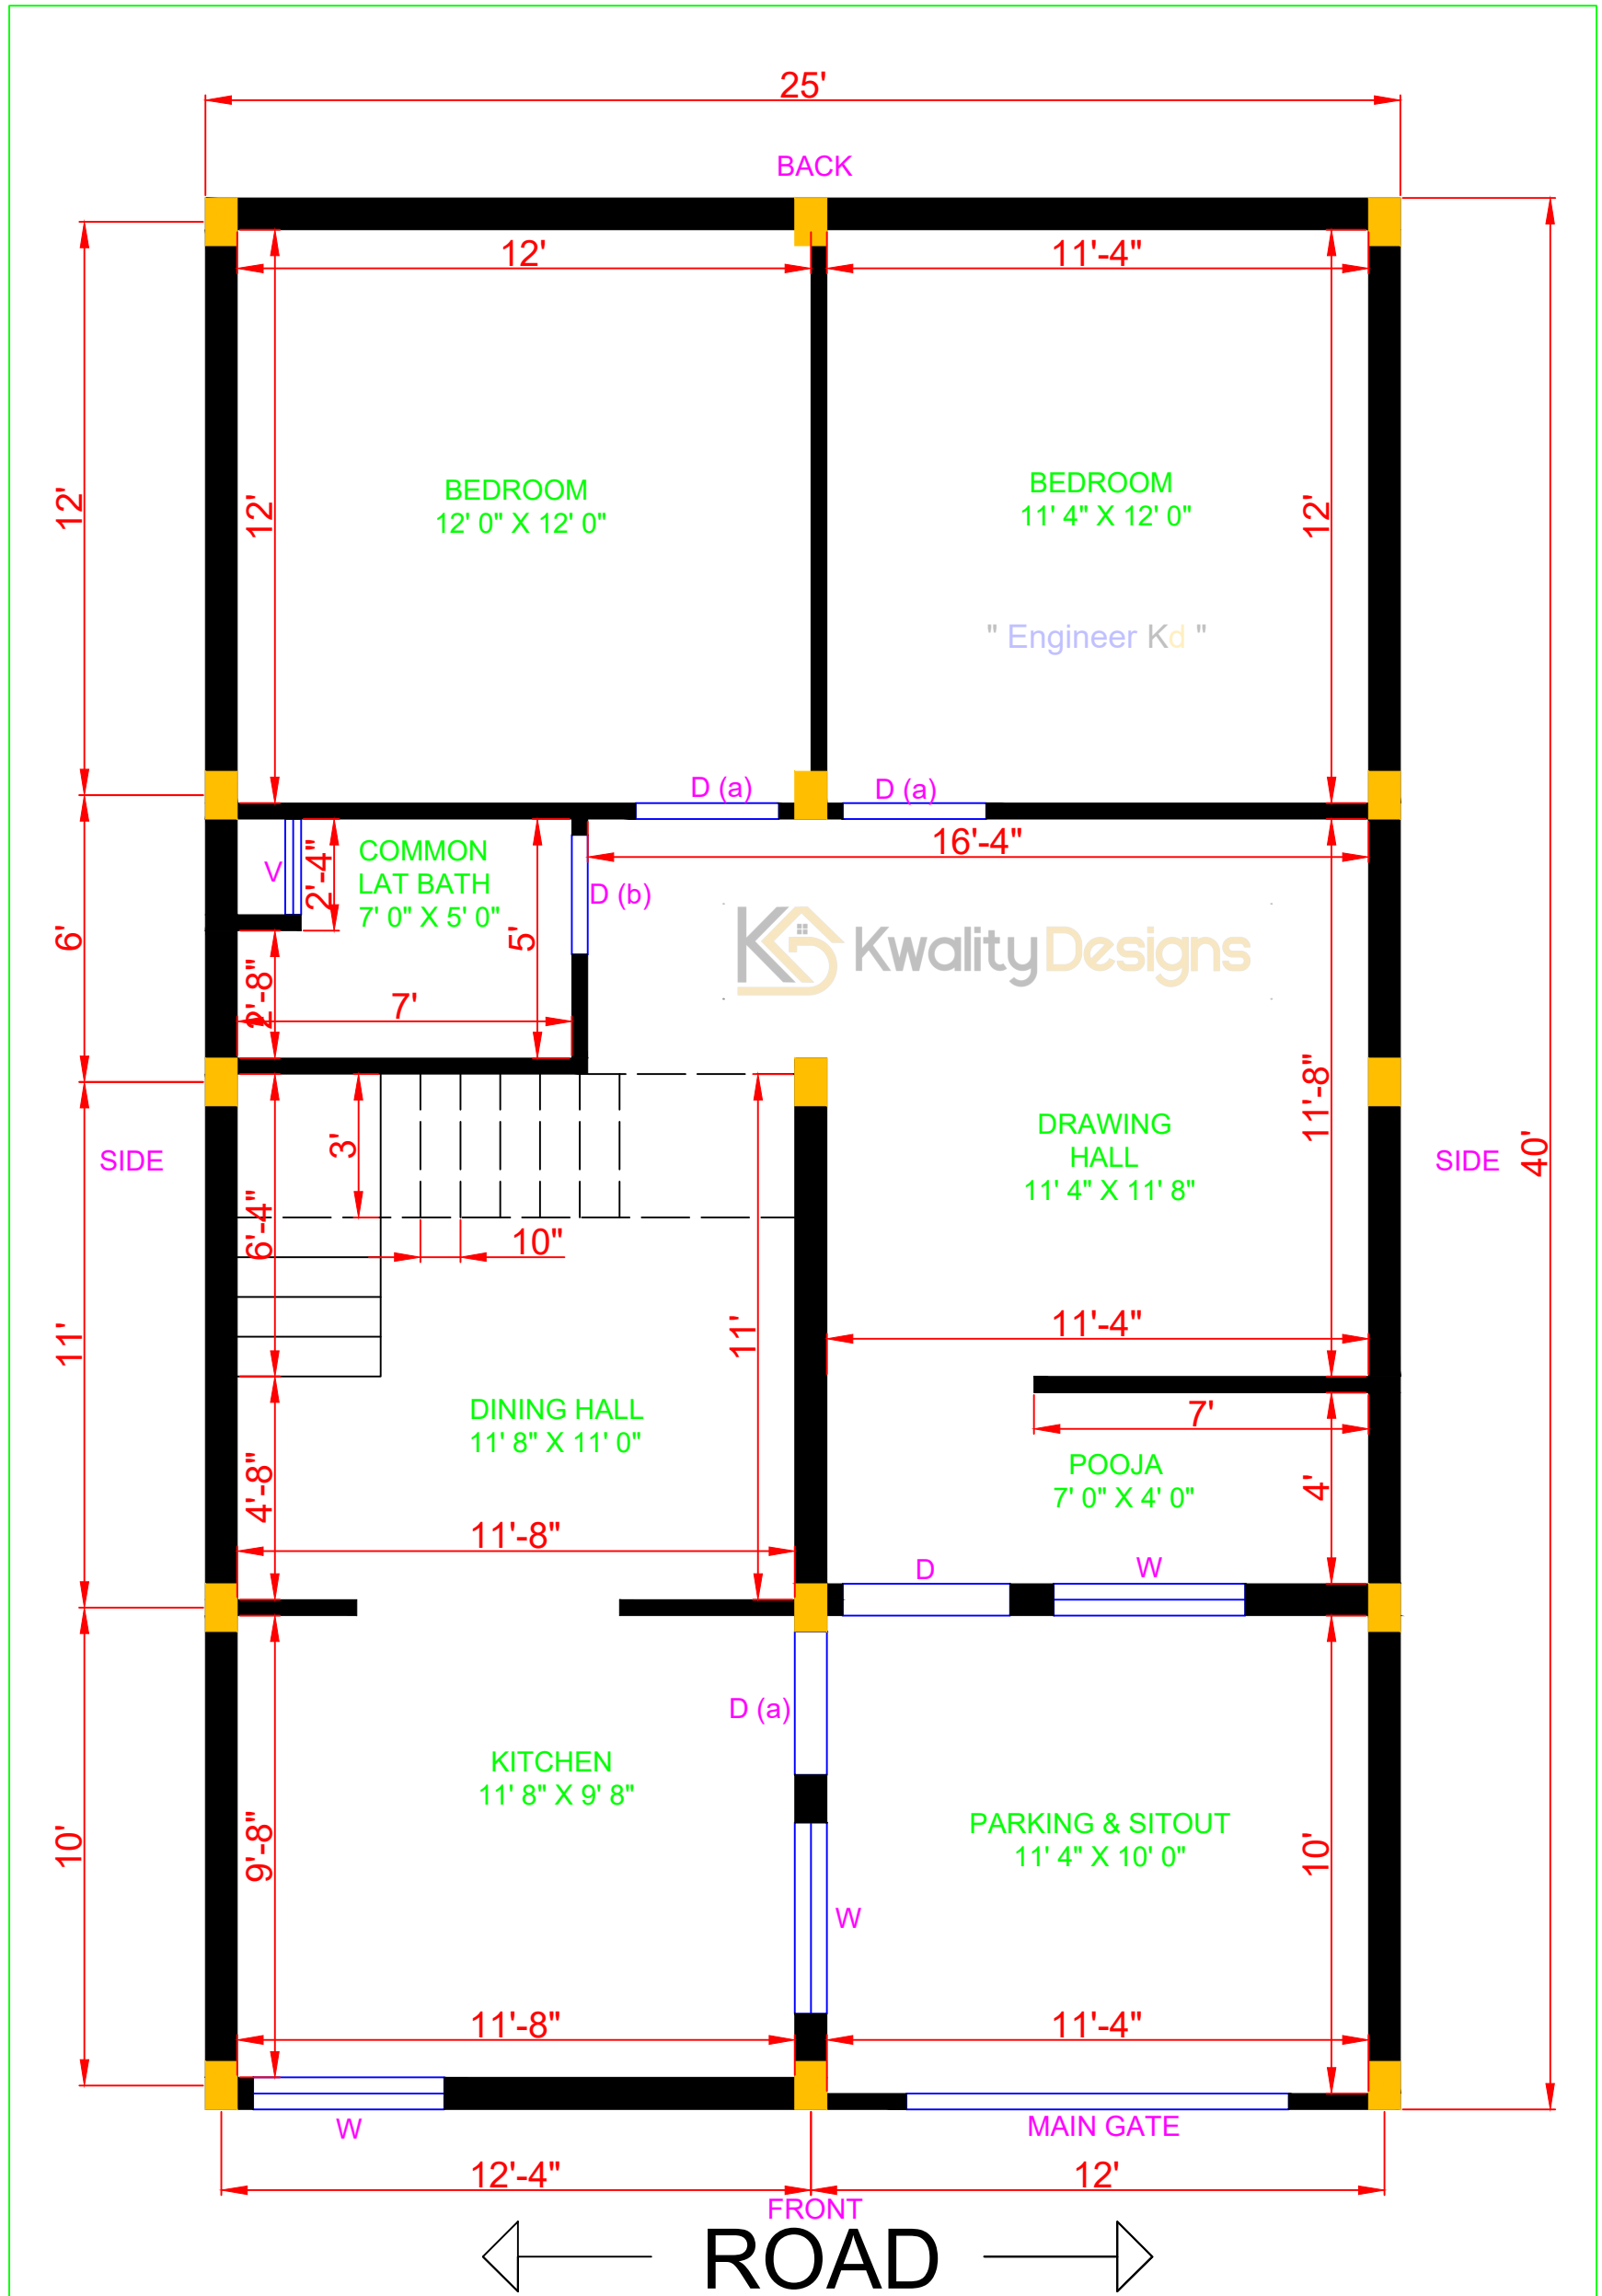

प्लॉट में मुख्य घर का नक्शा

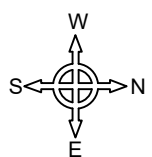

2D PLAN DETAILS	OUTER WALL - 8"	INNER WALL - 4"
COLUMN - 8" X 12"	STAIRS SIZE - 3' X 10"	MAIN GATE - 8' WIDE
DOOR (D) - 3' 6" WIDE	DOOR D (a) - 3' WIDE	DOOR D(b) - 2'6" WIDE
WINDOW (w)- 4' WIDE	VENT (V) - 2' WIDE	CLIENT NAME : MANGALNATH JI SHARMA NEEMUCH



www.kwalitydesigns.com

engineerkdhome@gmail.com

" Engineer Kd "



Page & Channel Available on Instagram, Facebook & Youtube