


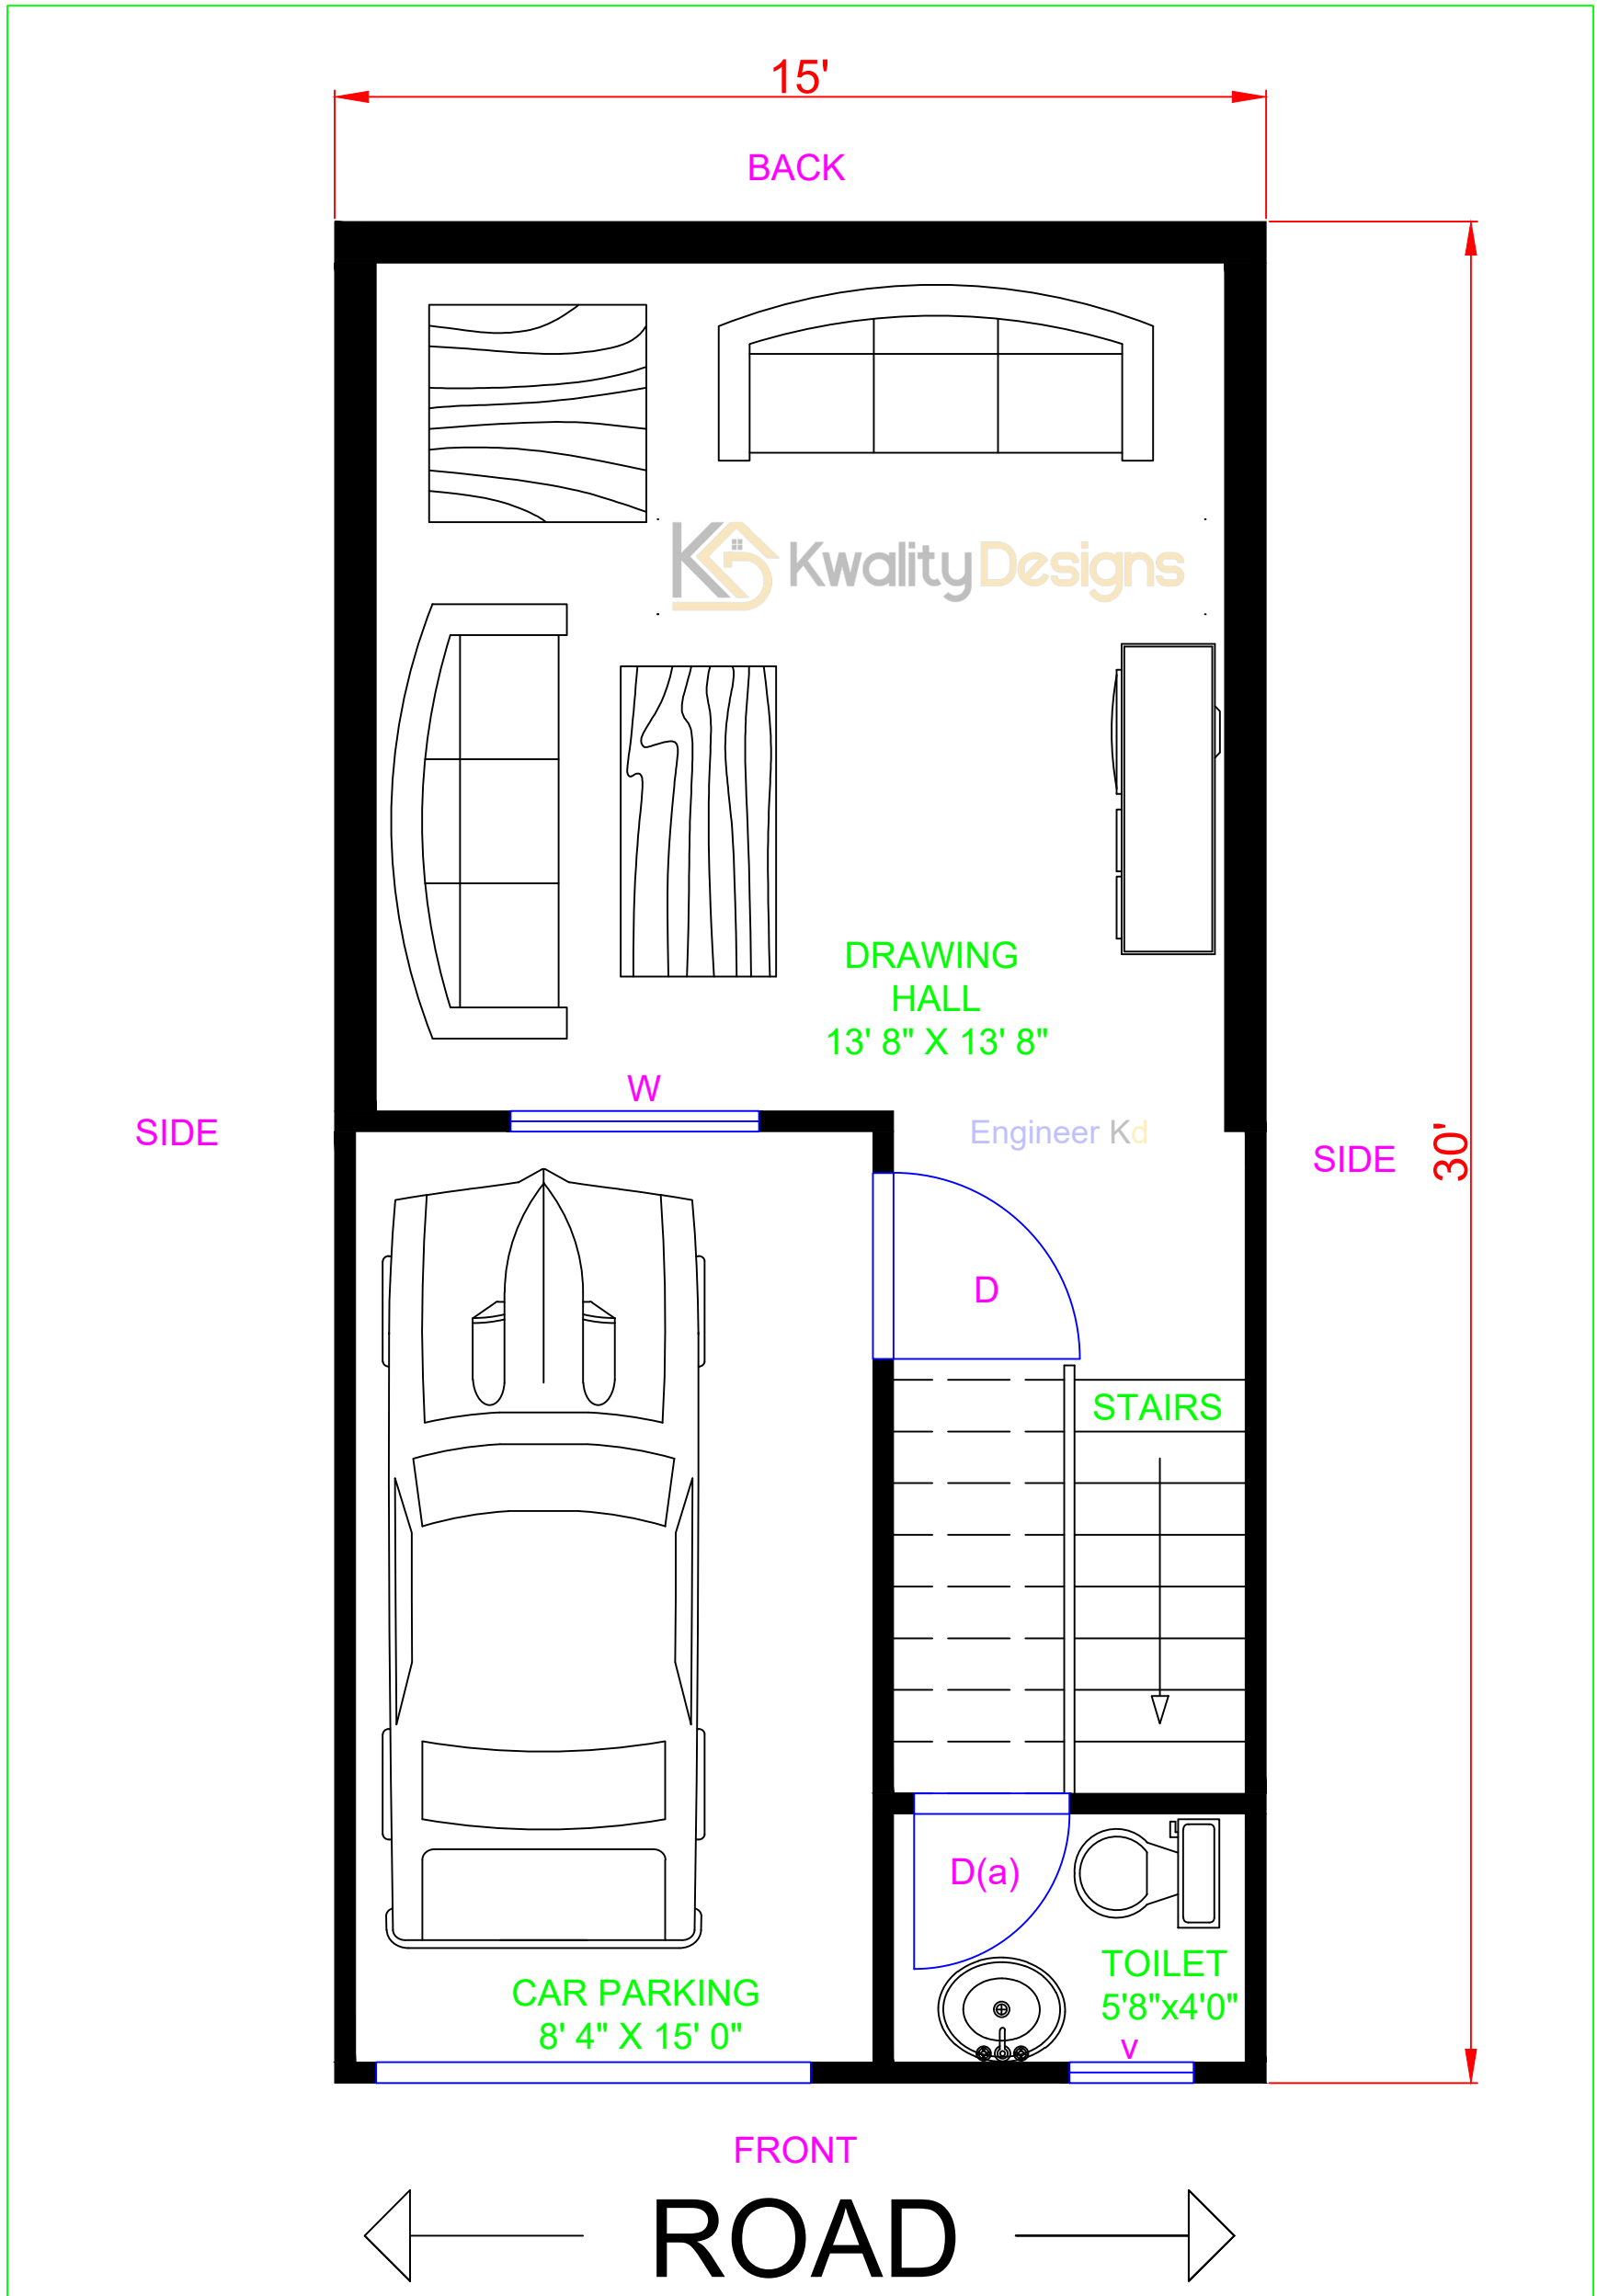


EAST FACING HOUSE GROUND FLOOR PLAN

15' X 30' FEET PLOT (450.00 Sqft.)



पूरे सपने को बनाएँ

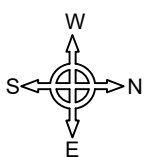

| | | |
|------------------------|--------------------------|--------------------------------------|
| 2D PLAN DETAILS | OUTER WALL - 8"/4" | INNER WALL - 4" |
| COLUMN - 8" X 12" | STAIRS SIZE - 2'9" X 10" | MAIN GATE - 8' 4" WIDE |
| DOOR (D) - 3' WIDE | DOOR D (a) - 2' 6" WIDE | VENT (V) - 2' WIDE |
| WINDOW (W) - 4' WIDE | WINDOW (W1) - 2' WIDE | CLIENT NAME : RANU SAHU INDORE |



www.kwalitydesigns.com

engineerkdhome@gmail.com

"Engineer Kd"




Page & Channel Available on Instagram, Facebook & Youtube




EAST FACING HOUSE FIRST FLOOR PLAN

15' X 30' FEET PLOT (450.00 Sqft.)

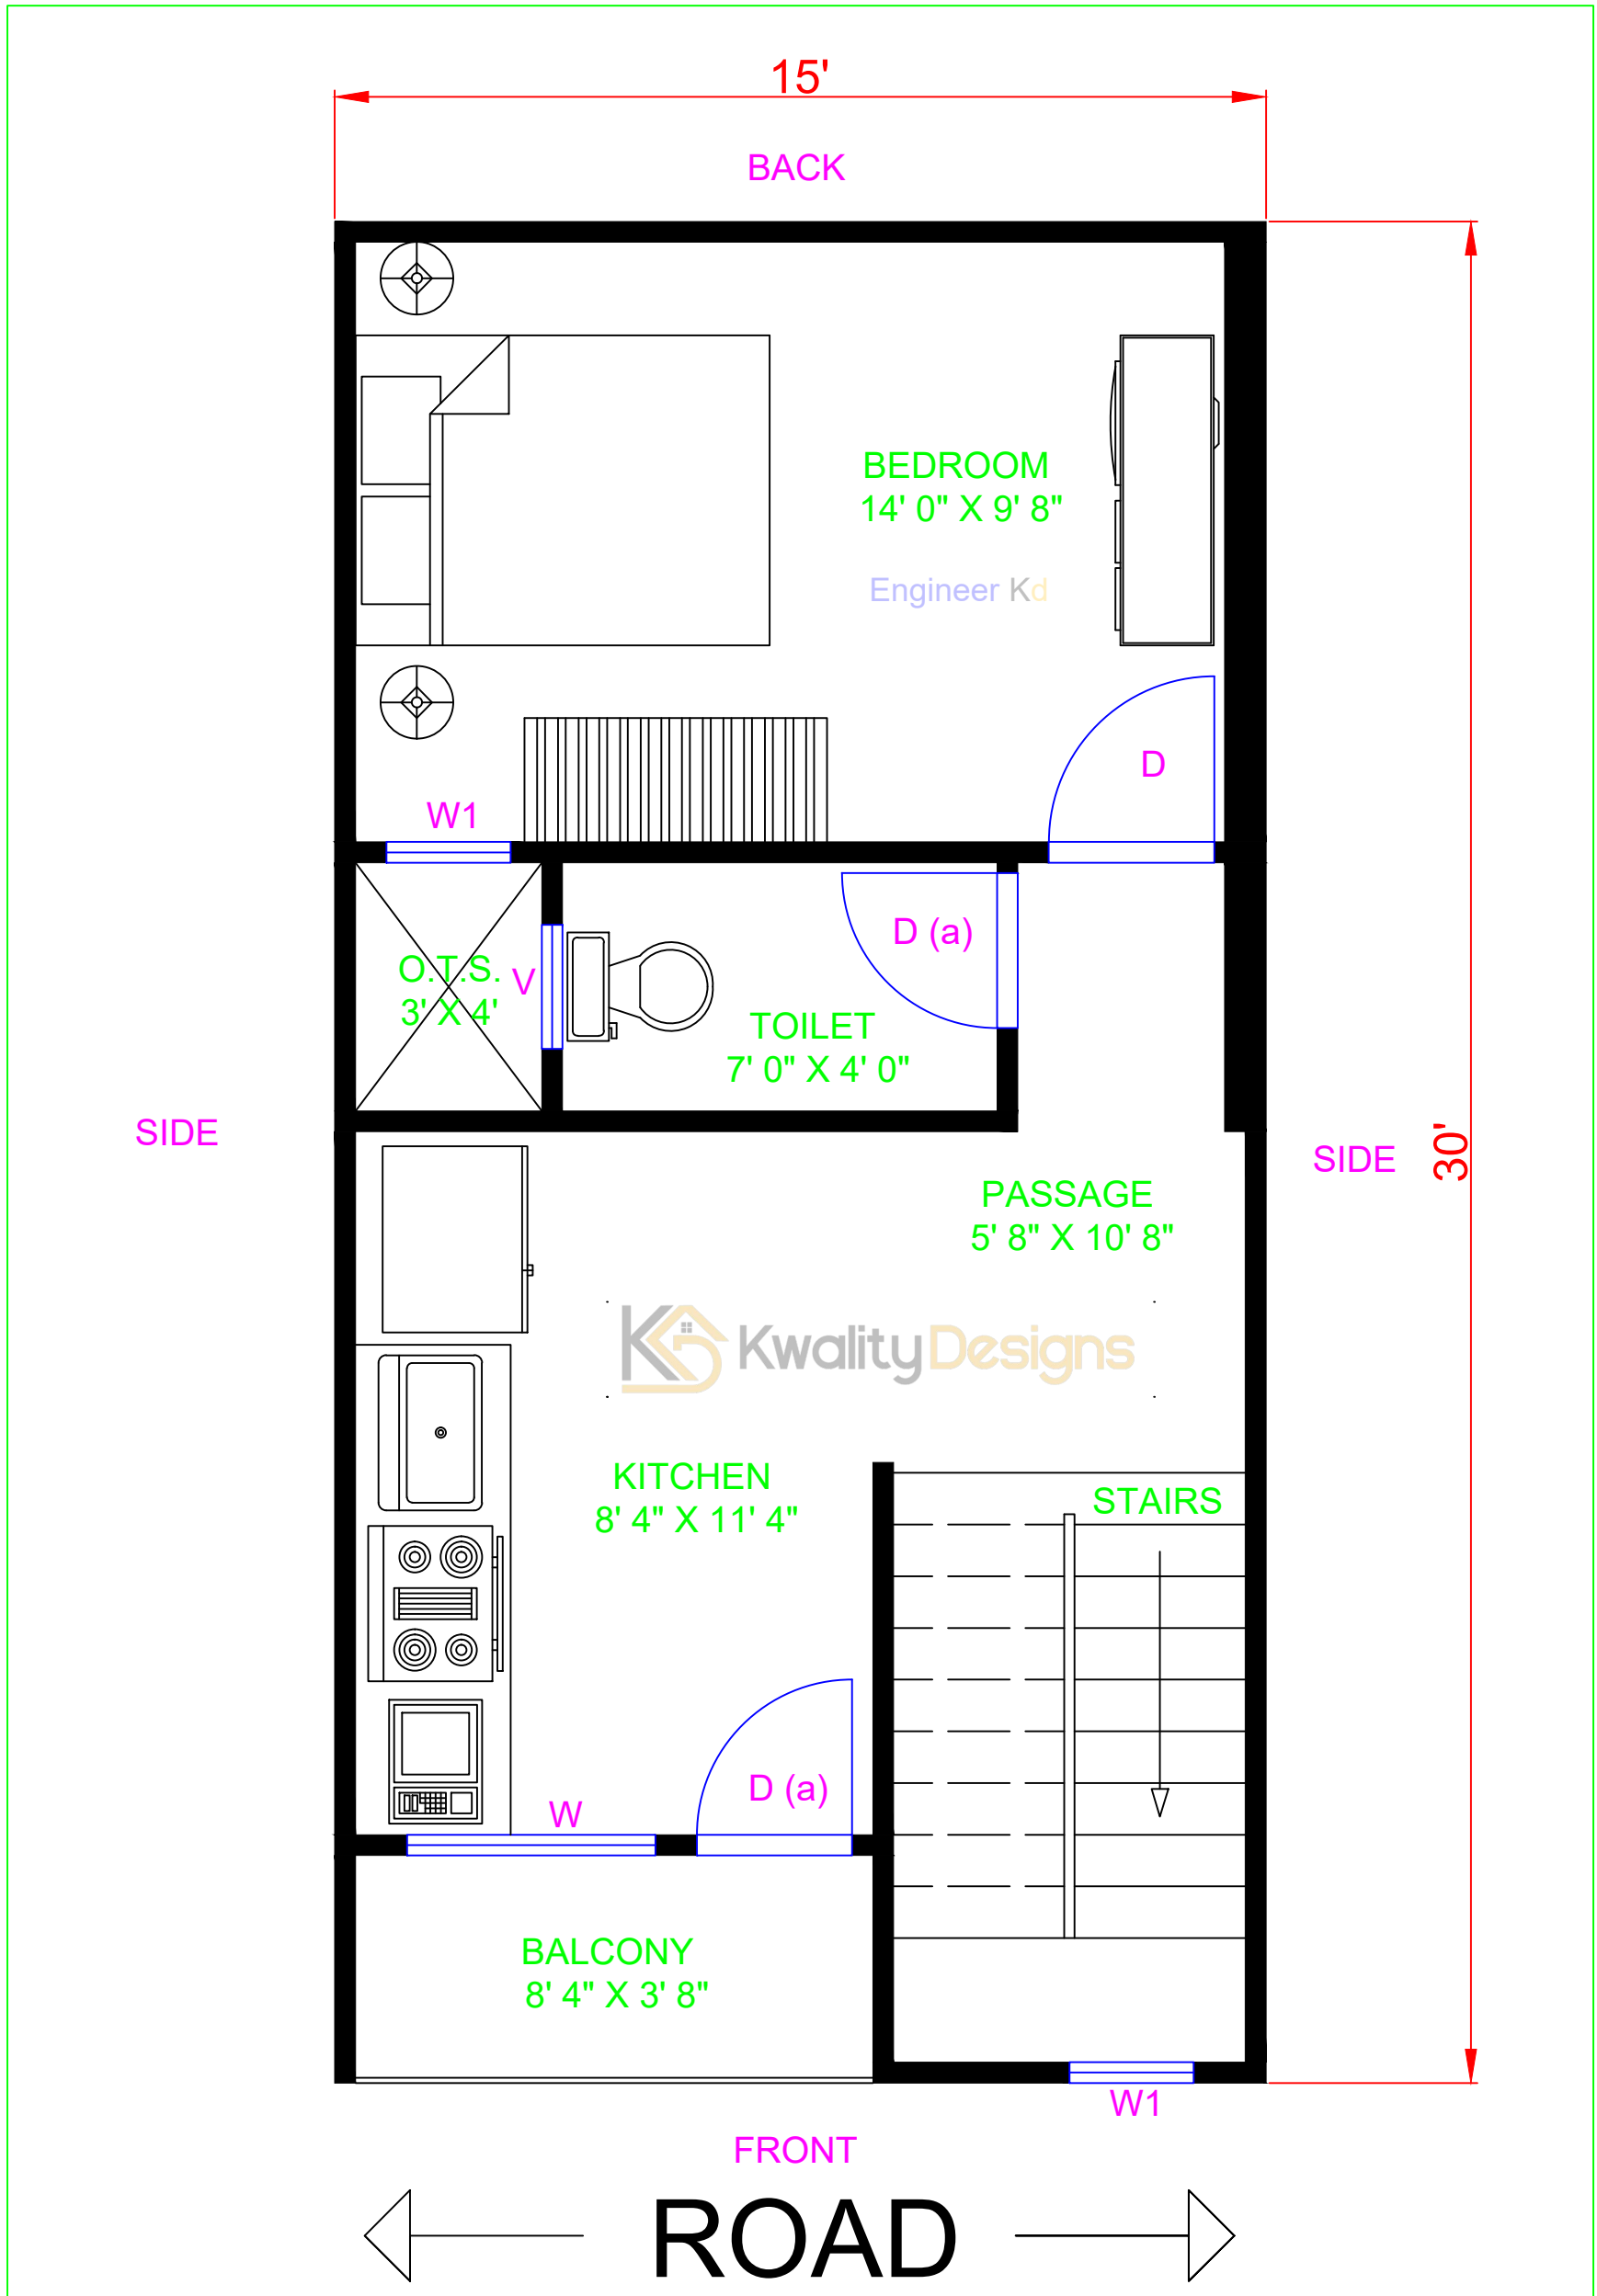

पूरे सपने घर की रचना

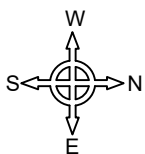

| | | |
|------------------------|--------------------------|--------------------------------------|
| 2D PLAN DETAILS | OUTER WALL - 8" / 4" | INNER WALL - 4" |
| COLUMN - 8" X 12" | STAIRS SIZE - 2'9" X 10" | MAIN GATE - 8' 4" WIDE |
| DOOR (D) - 3' WIDE | DOOR D (a) - 2' 6" WIDE | VENT (V) - 2' WIDE |
| WINDOW (W) - 4' WIDE | WINDOW (W1) - 2' WIDE | CLIENT NAME : RANU SAHU INDORE |



www.kwalitydesigns.com

engineerkdhome@gmail.com

" Engineer Kd "




Page & Channel Available on Instagram, Facebook & Youtube




EAST FACING HOUSE SECOND FLOOR PLAN

15' X 30' FEET PLOT (450.00 Sqft.)

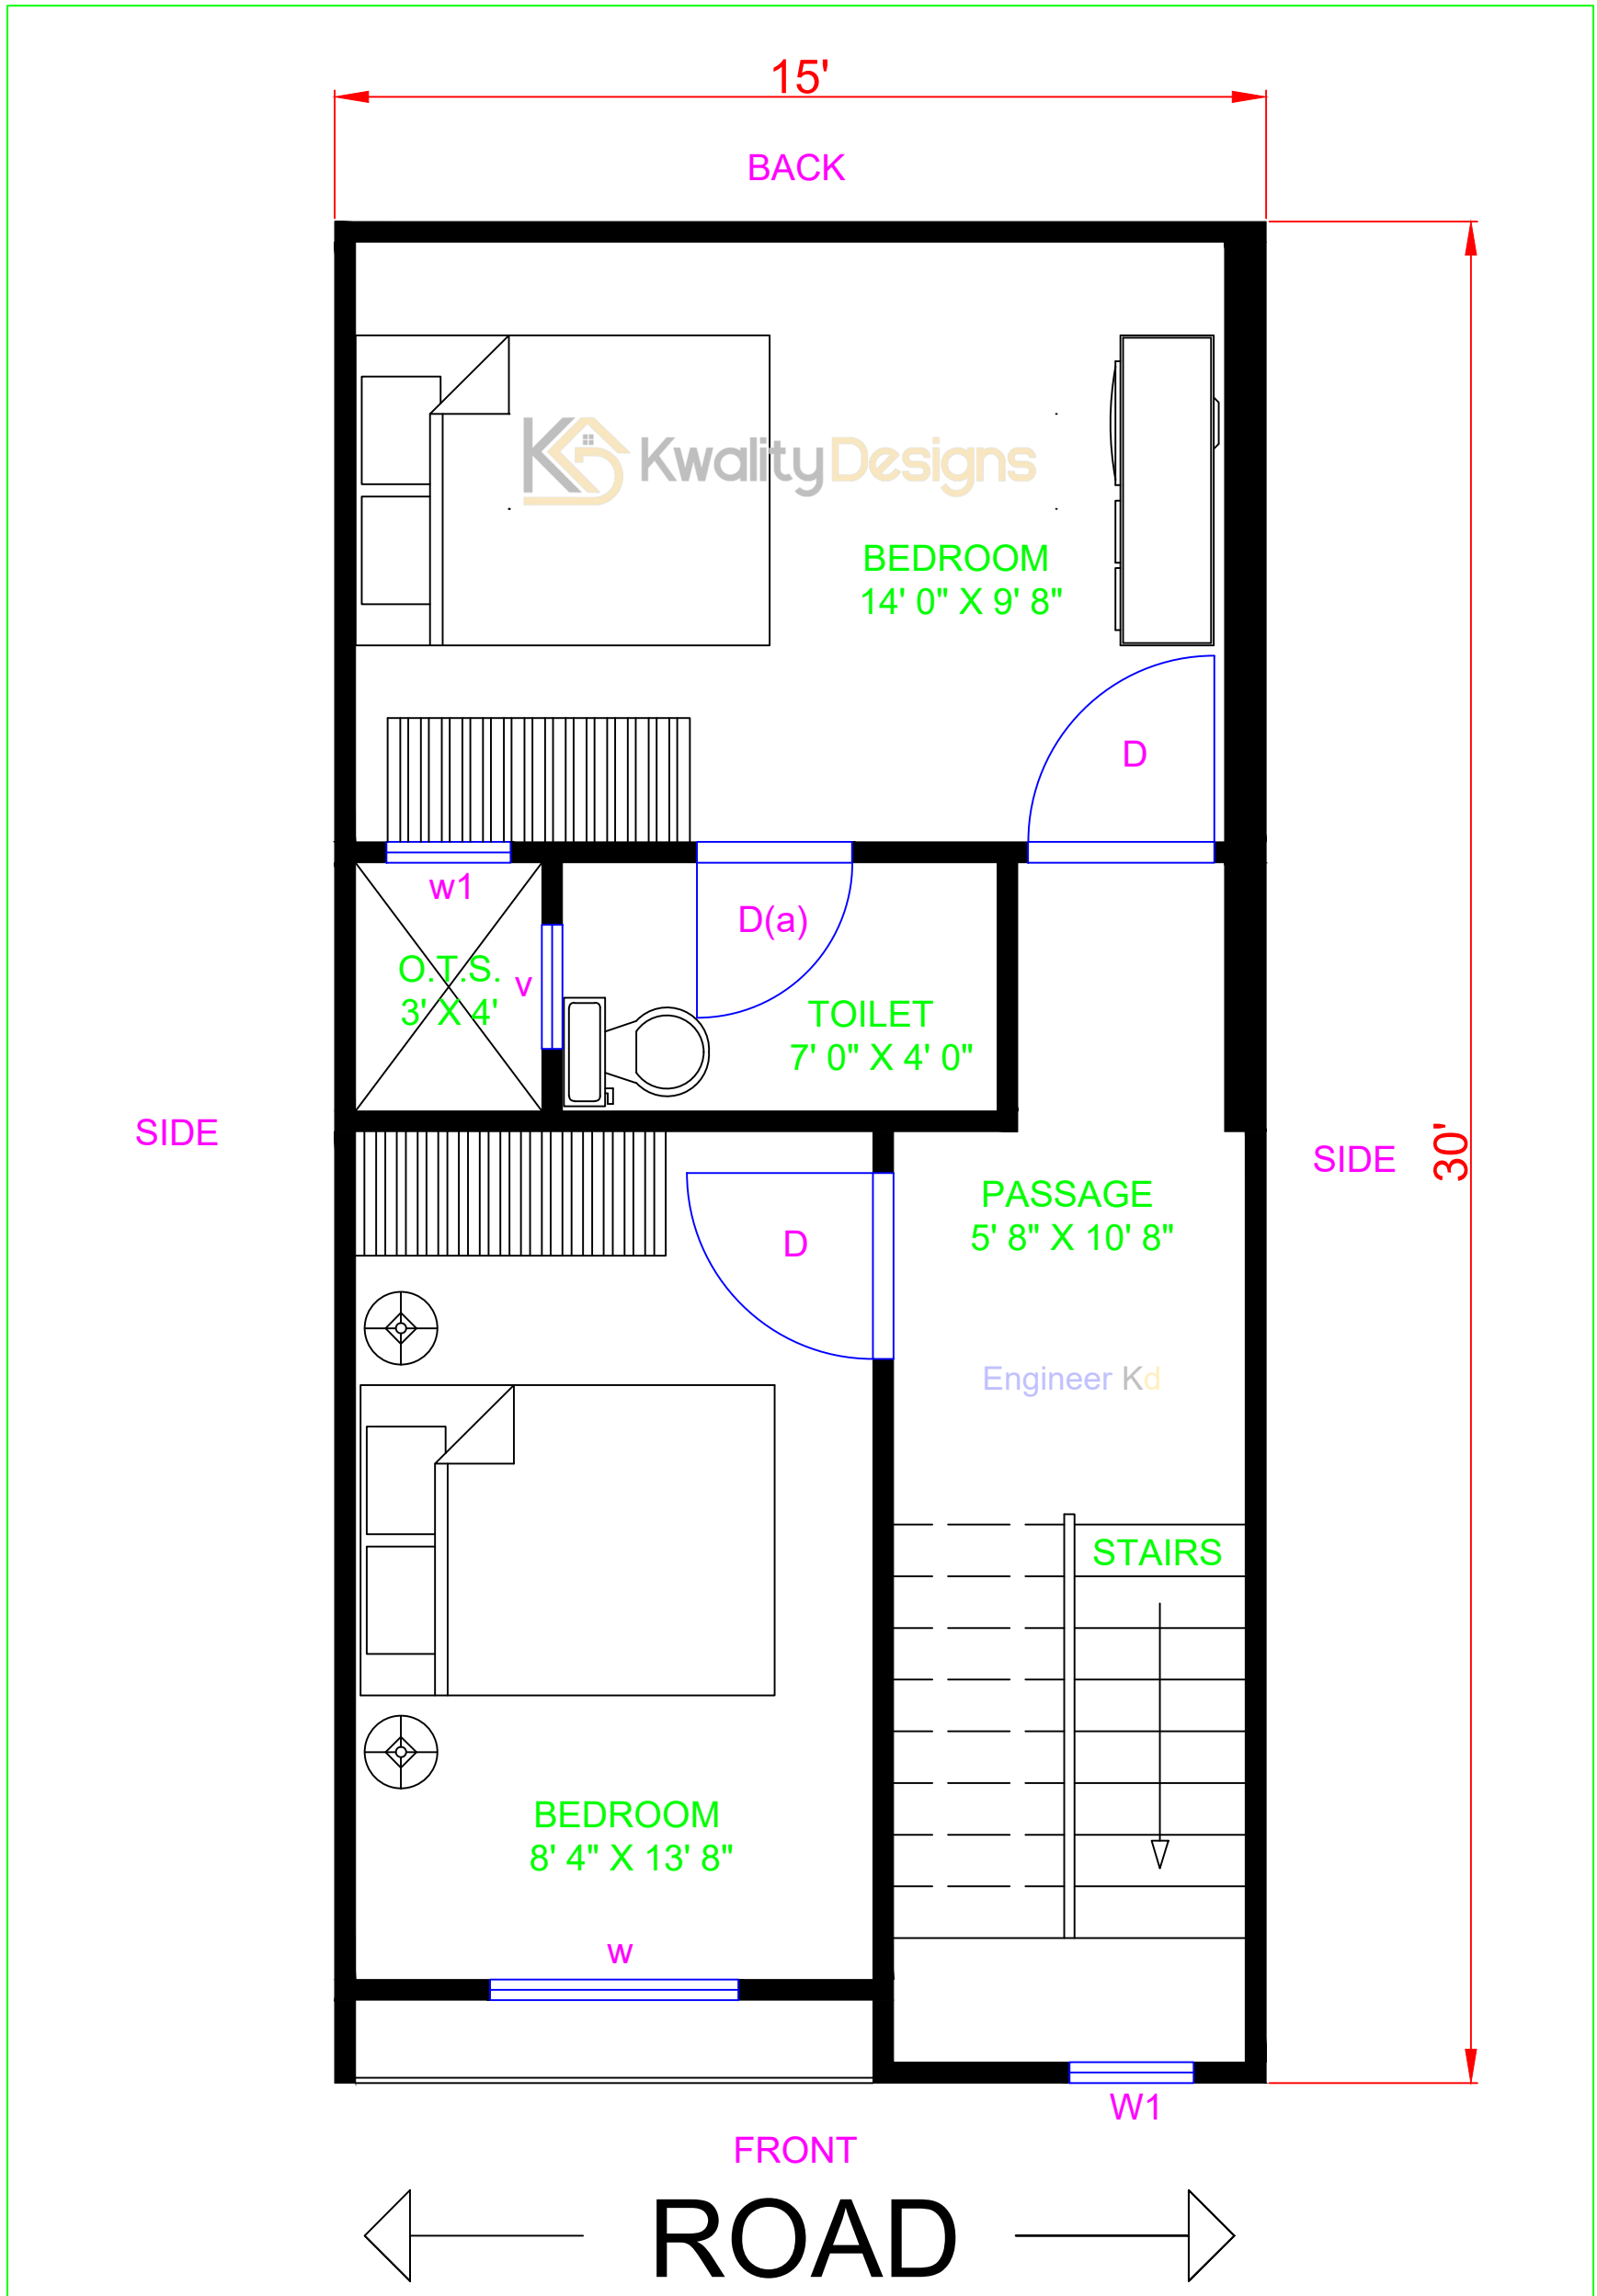

पूरे सपने का घर

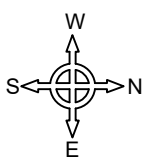

| | | |
|------------------------|---------------------------|-----------------------------------|
| 2D PLAN DETAILS | OUTER WALL - 8" / 4" | INNER WALL - 4" |
| COLUMN - 8" X 12" | STAIRS SIZE - 2' 9" X 10" | MAIN GATE - 8' 4" WIDE |
| DOOR (D) - 3' WIDE | DOOR D (a) - 2' 6" WIDE | VENT (V) - 2' WIDE |
| WINDOW (W) - 4' WIDE | WINDOW (W1) - 2' WIDE | CLIENT NAME : RANU SAHU INDORE |




www.kwalitydesigns.com
engineerkdhome@gmail.com

"Engineer Kd"
Page & Channel Available on Instagram, Facebook & Youtube




GROUND FLOOR MEASUREMENT DETAILS

15' X 30' FEET PLOT (450.00 Sqft.)

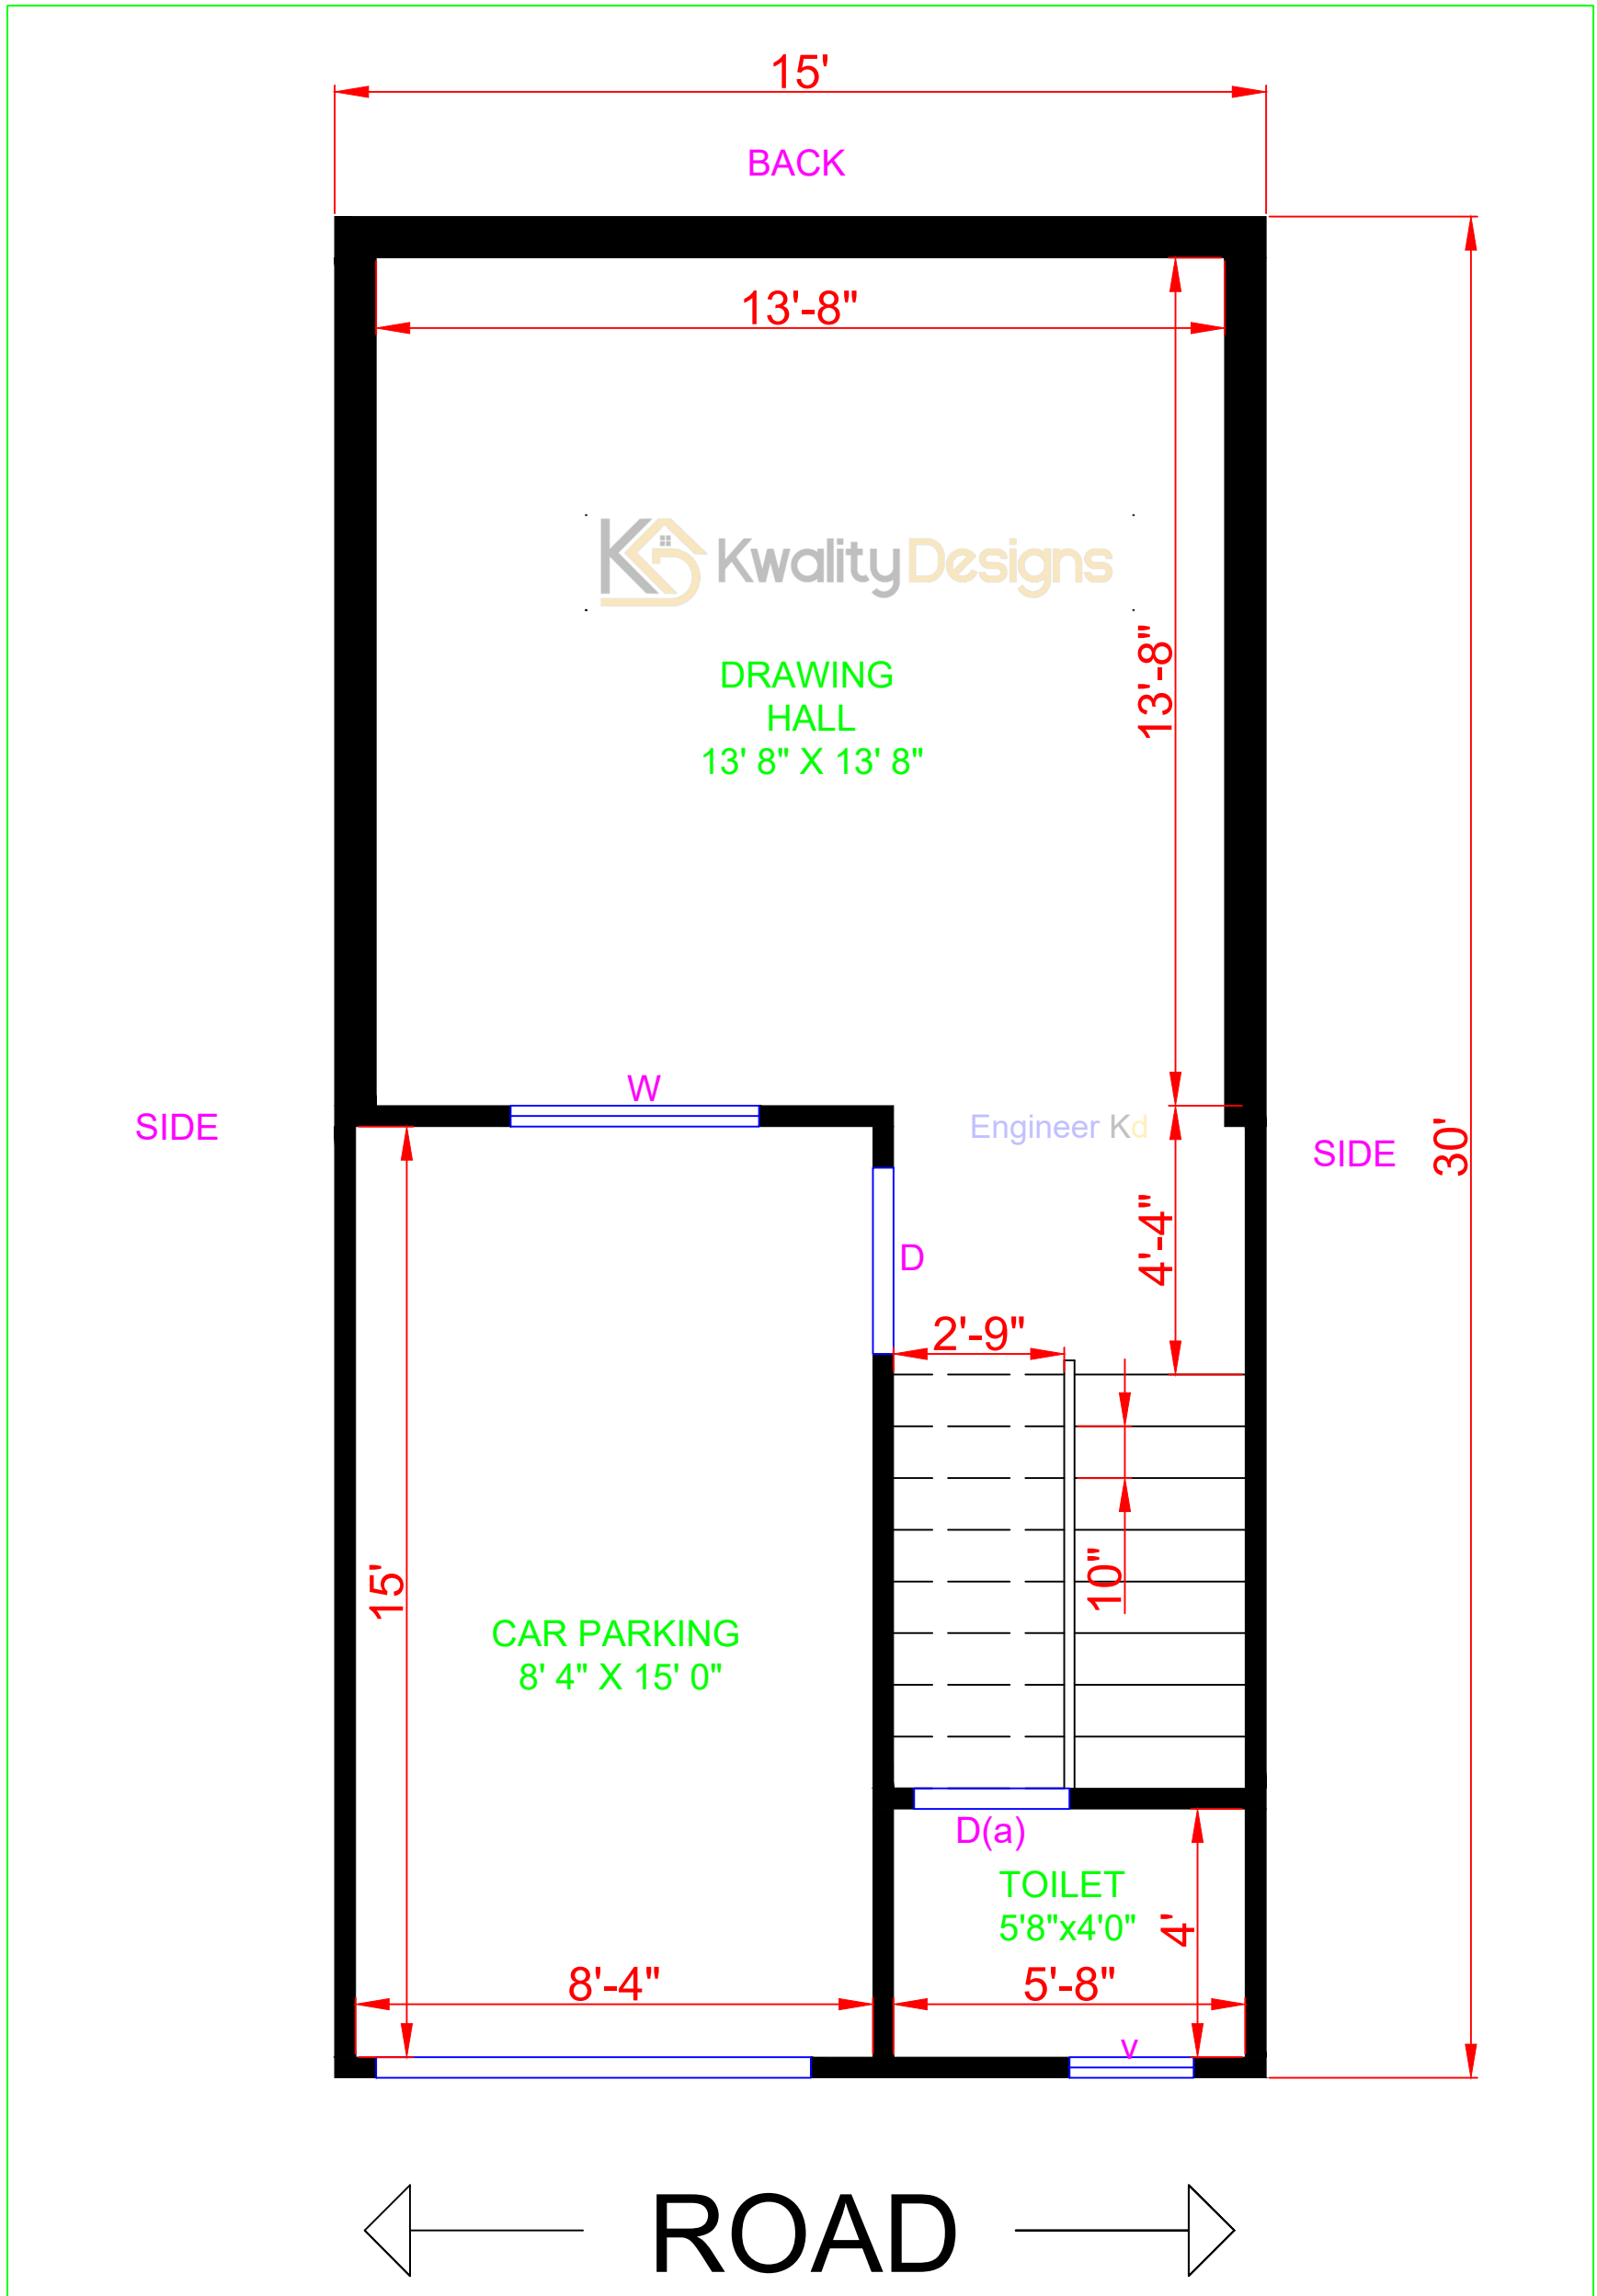

प्लॉट मासुरी १५ फीट ३० इंच का ४५०.०० वर्ग फीट

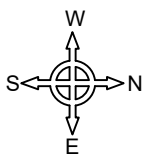

ROAD



| | | |
|------------------------|--------------------------|--------------------------------------|
| 2D PLAN DETAILS | OUTER WALL - 8"/4" | INNER WALL - 4" |
| COLUMN - 8" X 12" | STAIRS SIZE - 2'9" X 10" | MAIN GATE - 8' 4" WIDE |
| DOOR (D) - 3' WIDE | DOOR D (a) - 2' 6" WIDE | VENT (V) - 2' WIDE |
| WINDOW (W) - 4' WIDE | WINDOW (W1) - 2' WIDE | CLIENT NAME : RANU SAHU INDORE |




www.kwalitydesigns.com
 engineerkdhome@gmail.com
 "Engineer Kd"
 Page & Channel Available on Instagram, Facebook & Youtube




FIRST FLOOR MEASUREMENT DETAILS

15' X 30' FEET PLOT (450.00 Sqft.)

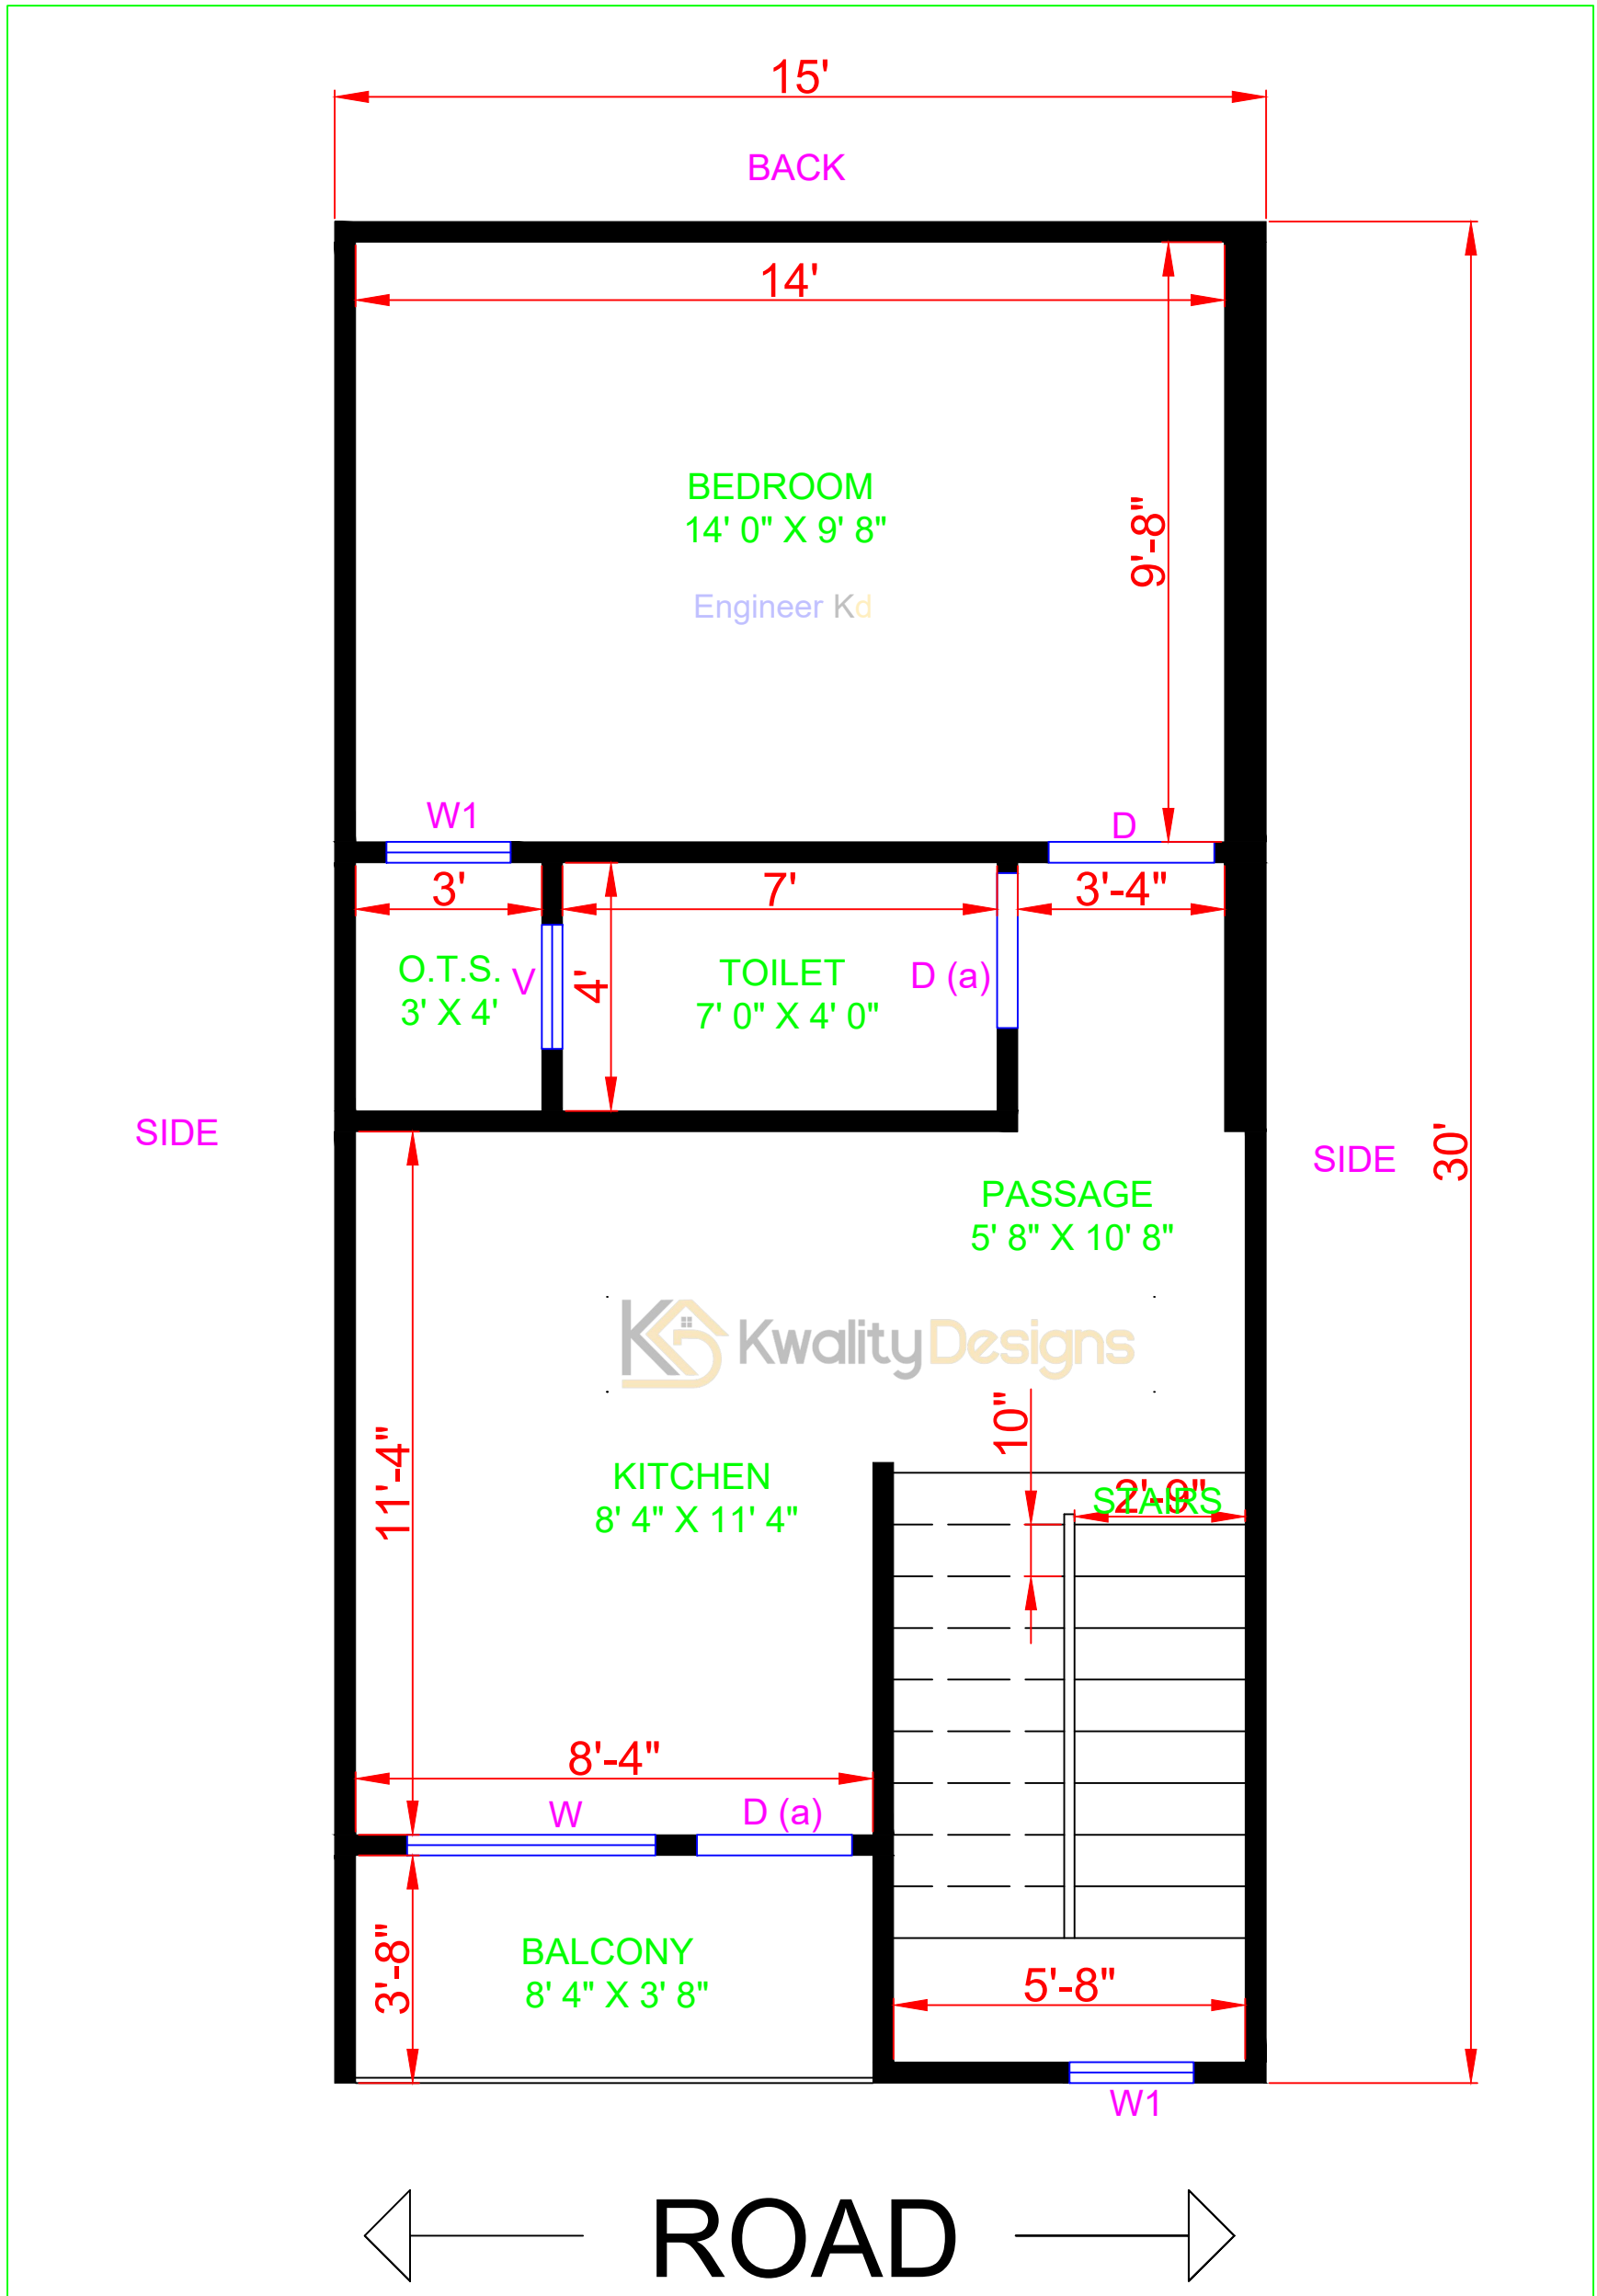

प्लॉन सुझावों का प्रदर्शन

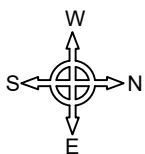

| | | |
|------------------------|--------------------------|--------------------------------------|
| 2D PLAN DETAILS | OUTER WALL - 8"/4" | INNER WALL - 4" |
| COLUMN - 8" X 12" | STAIRS SIZE - 2'9" X 10" | MAIN GATE - 8' 4" WIDE |
| DOOR (D) - 3' WIDE | DOOR D (a) - 2' 6" WIDE | VENT (V) - 2' WIDE |
| WINDOW (W) - 4' WIDE | WINDOW (W1) - 2' WIDE | CLIENT NAME : RANU SAHU INDORE |



www.kwalitydesigns.com

engineerkdhome@gmail.com

"Engineer Kd"




Page & Channel Available on Instagram, Facebook & Youtube




SECOND FLOOR MEASUREMENT DETAILS

15' X 30' FEET PLOT (450.00 Sqft.)

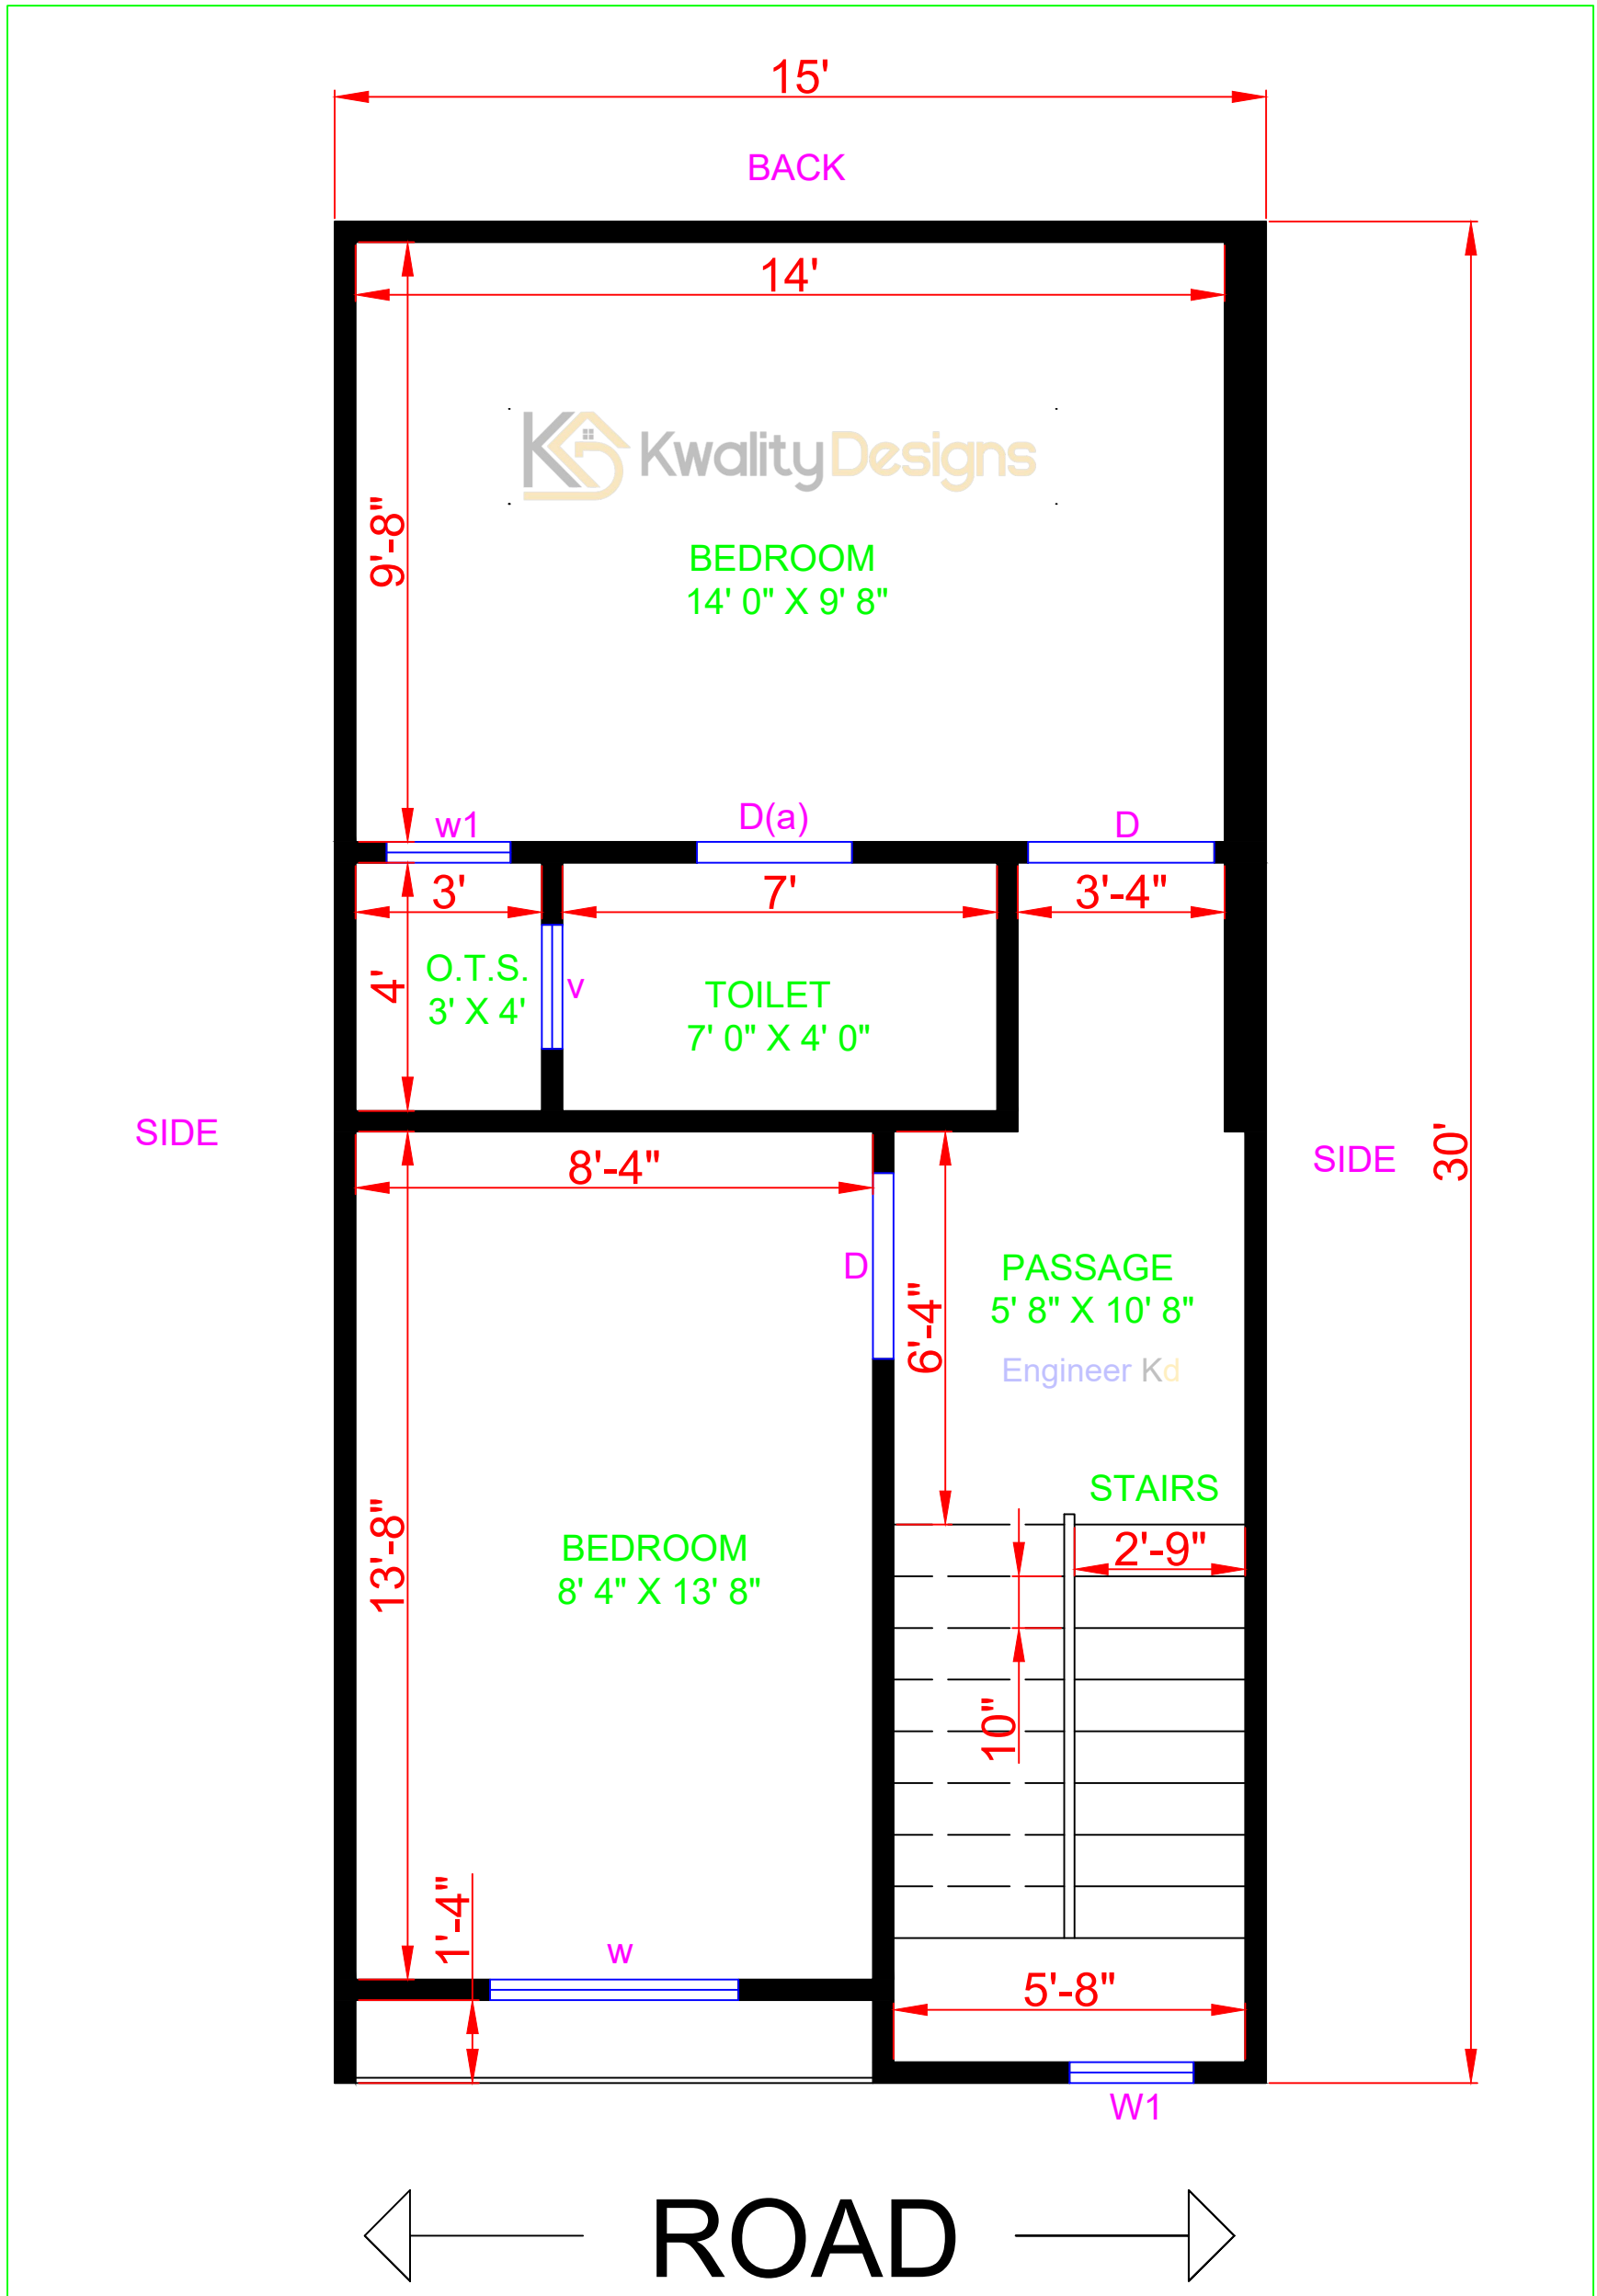

प्लान में दर्शाए गए माप

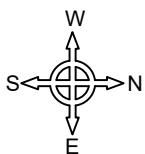

ROAD



| | | |
|------------------------|--------------------------|--------------------------------------|
| 2D PLAN DETAILS | OUTER WALL - 8"/4" | INNER WALL - 4" |
| COLUMN - 8" X 12" | STAIRS SIZE - 2'9" X 10" | MAIN GATE - 8' 4" WIDE |
| DOOR (D) - 3' WIDE | DOOR D (a) - 2' 6" WIDE | VENT (V) - 2' WIDE |
| WINDOW (W) - 4' WIDE | WINDOW (W1) - 2' WIDE | CLIENT NAME : RANU SAHU INDORE |



www.kwalitydesigns.com

engineerkdhome@gmail.com

"Engineer Kd"



Page & Channel Available on Instagram, Facebook & Youtube