


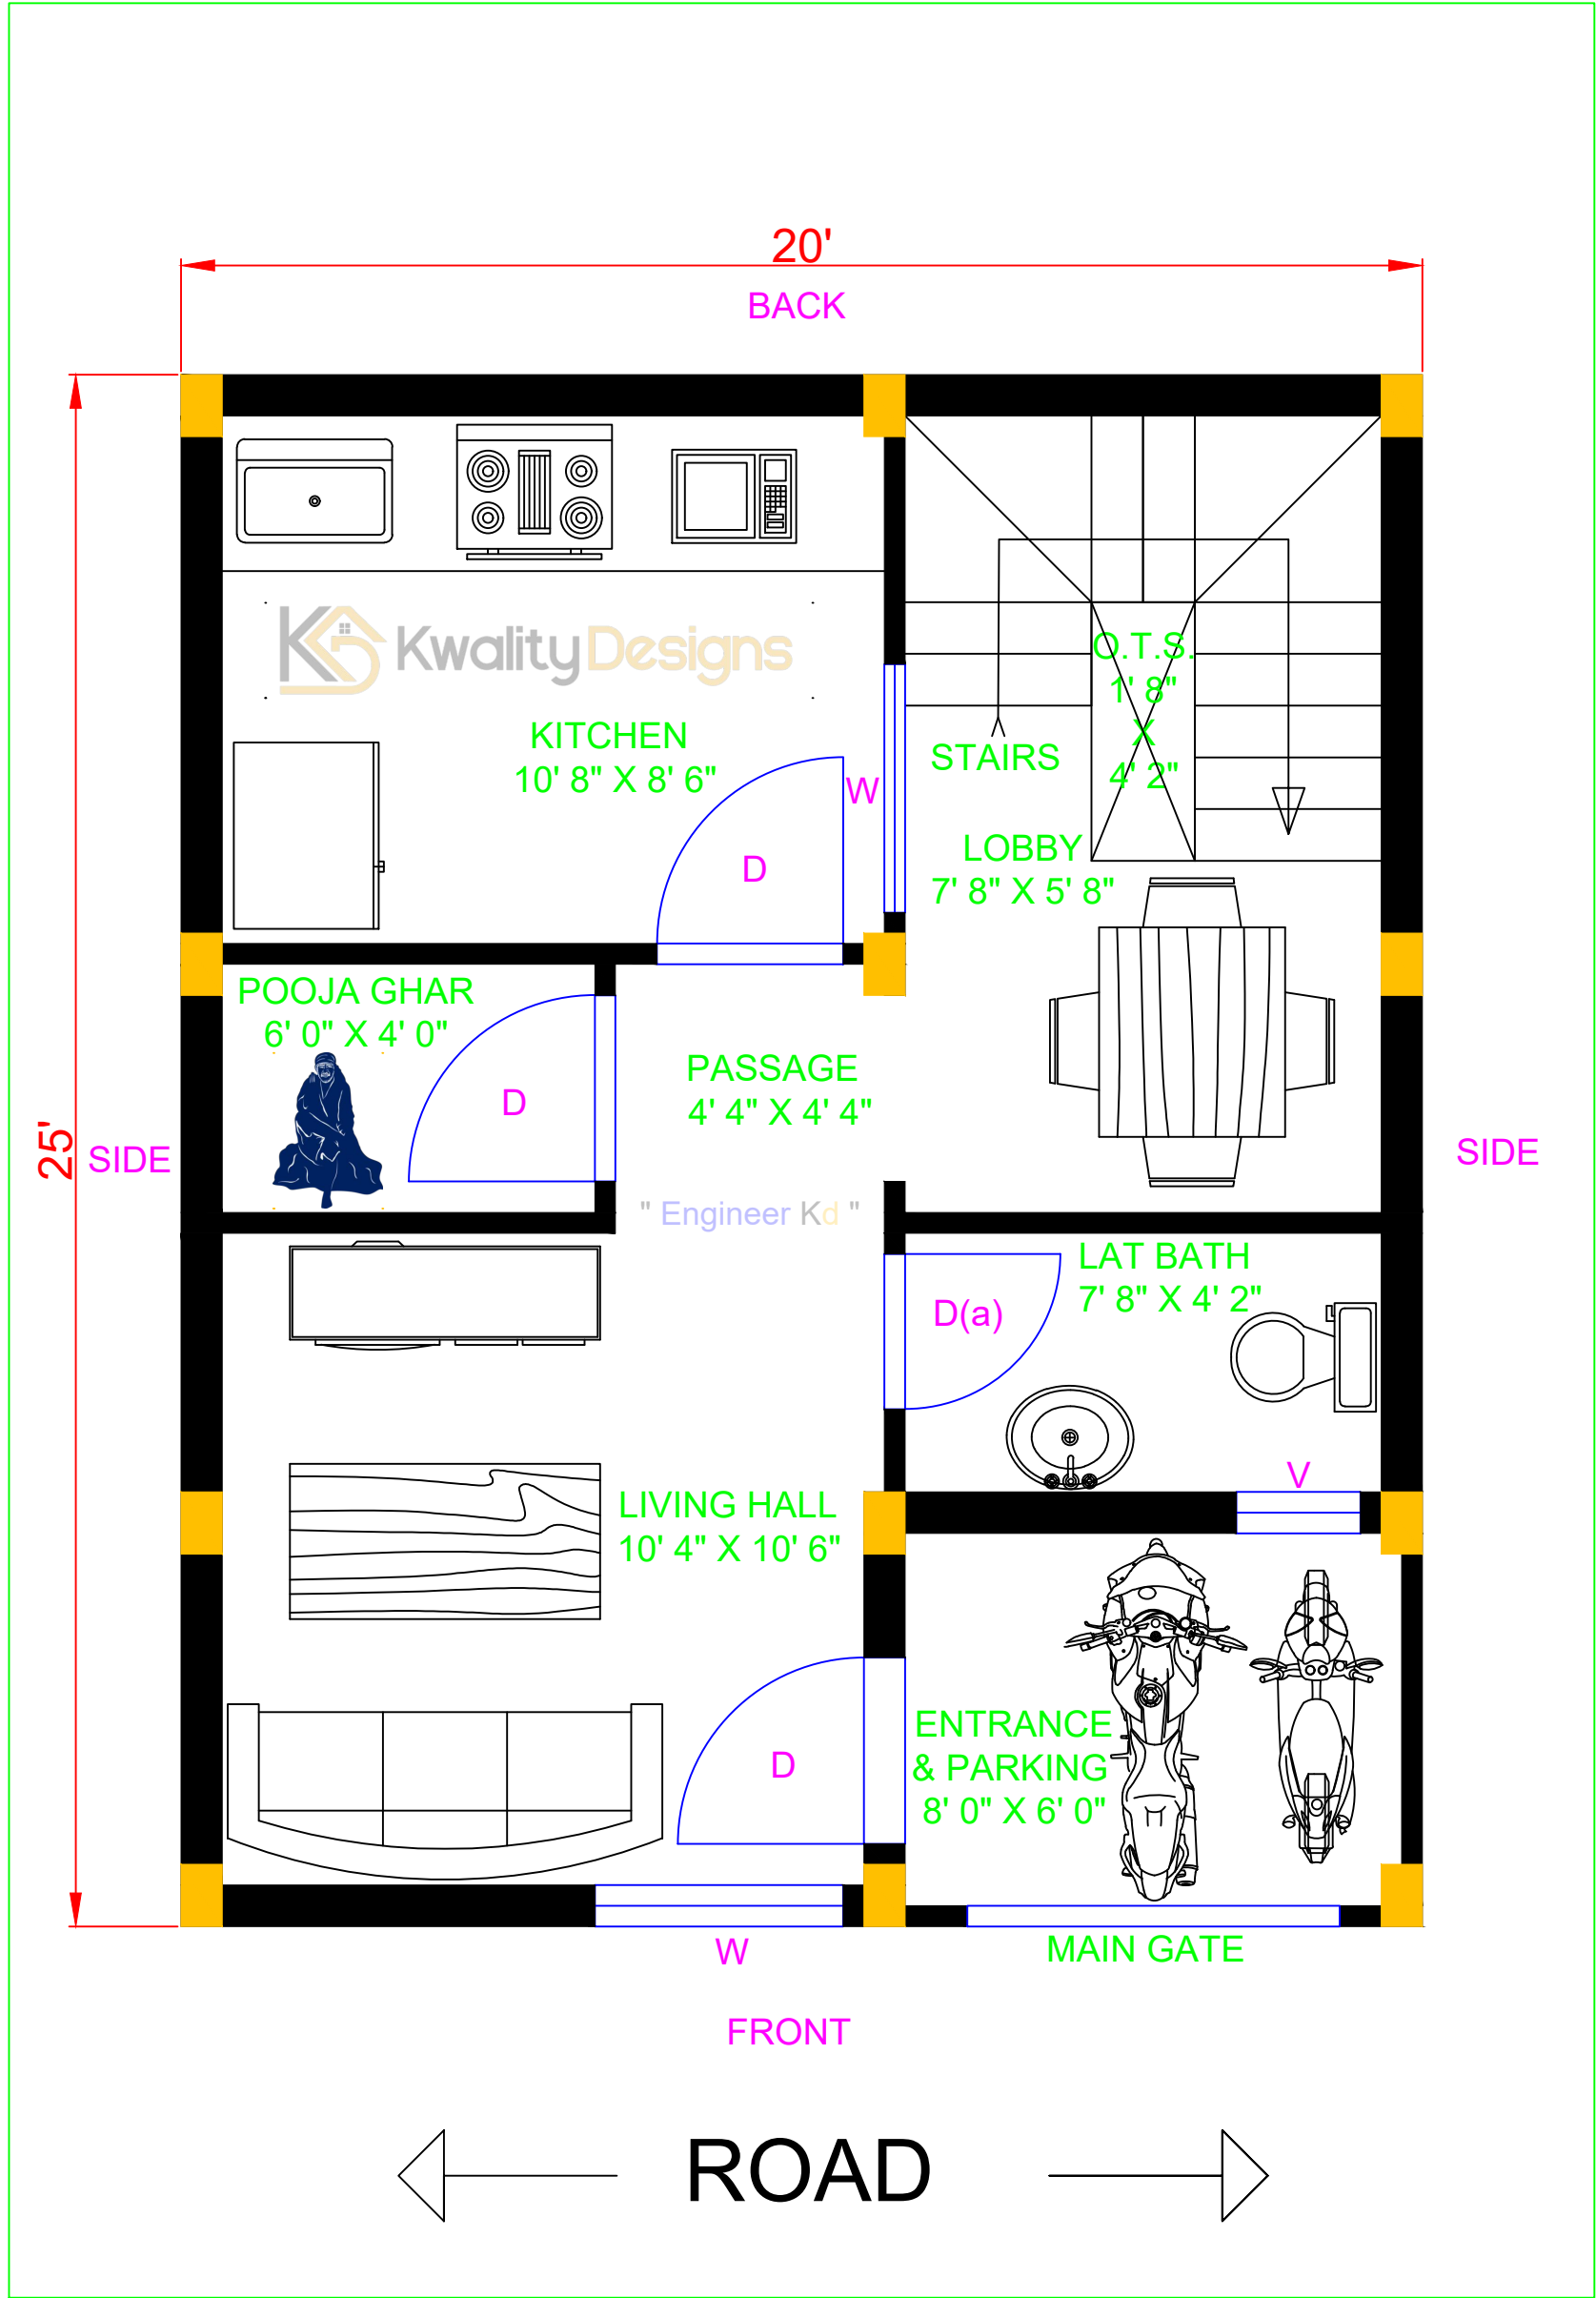

NORTH FACING HOUSE GROUND FLOOR PLAN

20' X 25' FEET PLOT (500.00 Sqft.)



उत्तर मुखी २०' X २५' प्लॉट का नक्शा



2D PLAN DETAILS	OUTER WALL- 8"	INNER WALL- 4"
COLUMN- 8" X 12"	STAIRS SIZE- 3' X 10"	MAIN GATE- 6' WIDE
DOOR (D)- 3' WIDE	DOOR D(a)- 2' 6" WIDE	MAIN DOOR- 3' WIDE
WINDOW (W)- 4'	VENT (V)- 2' WIDE	CLIENT NAME : RAVI YADAV LUCKNOW



www.kwalitydesigns.com


engineerkdhome@gmail.com

"Engineer Kd"
Page & Channel Available on Instagram, Facebook & Youtube




NORTH FACING HOUSE FIRST FLOOR PLAN

20' X 25' FEET PLOT (500.00 Sqft.)

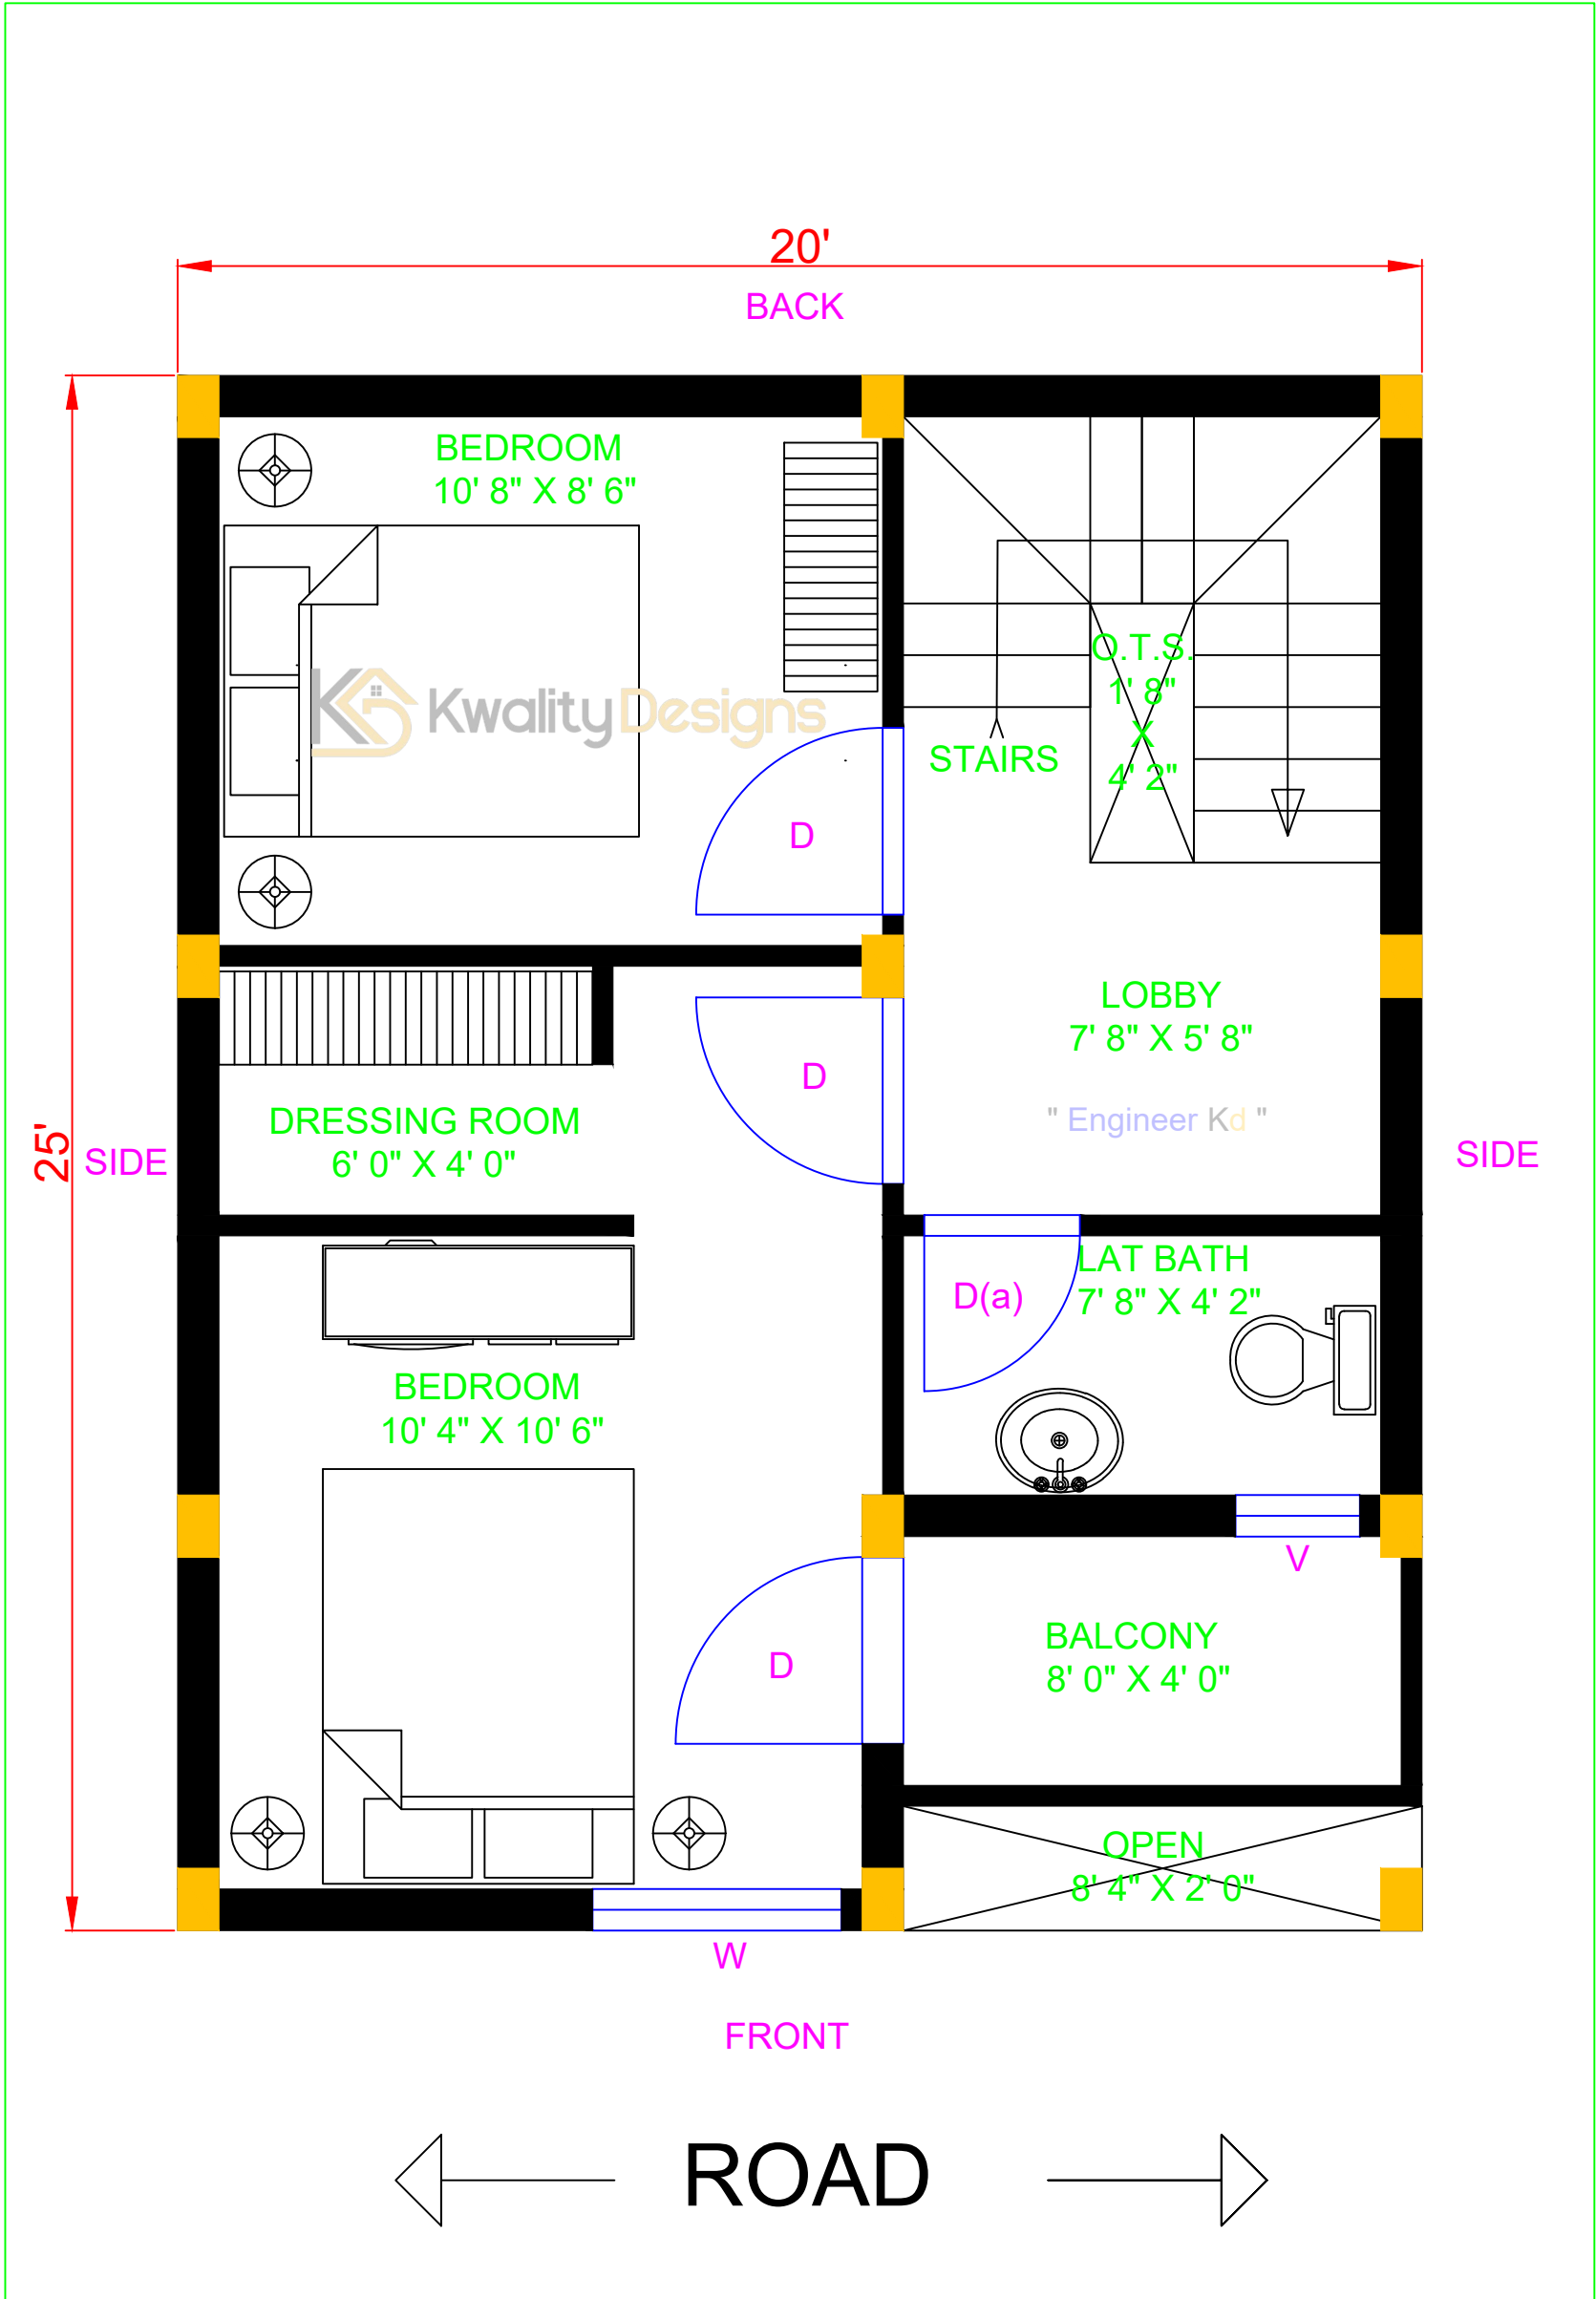

उत्तर मुखी का 20' x 25' प्लॉट

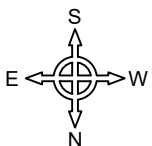

2D PLAN DETAILS	OUTER WALL- 8"	INNER WALL- 4"
COLUMN- 8" X 12"	STAIRS SIZE- 3' X 10"	MAIN GATE- 6' WIDE
DOOR (D)- 3' WIDE	DOOR D(a)- 2' 6" WIDE	MAIN DOOR- 3' WIDE
WINDOW (W)- 4'	VENT (V)- 2' WIDE	CLIENT NAME : RAVI YADAV
		LUCKNOW



www.kwalitydesigns.com


engineerkdhome@gmail.com

"Engineer Kd"
Page & Channel Available on Instagram, Facebook & Youtube




GROUND FLOOR MEASUREMENT DETAILS

20' X 25' FEET PLOT (500.00 Sqft.)

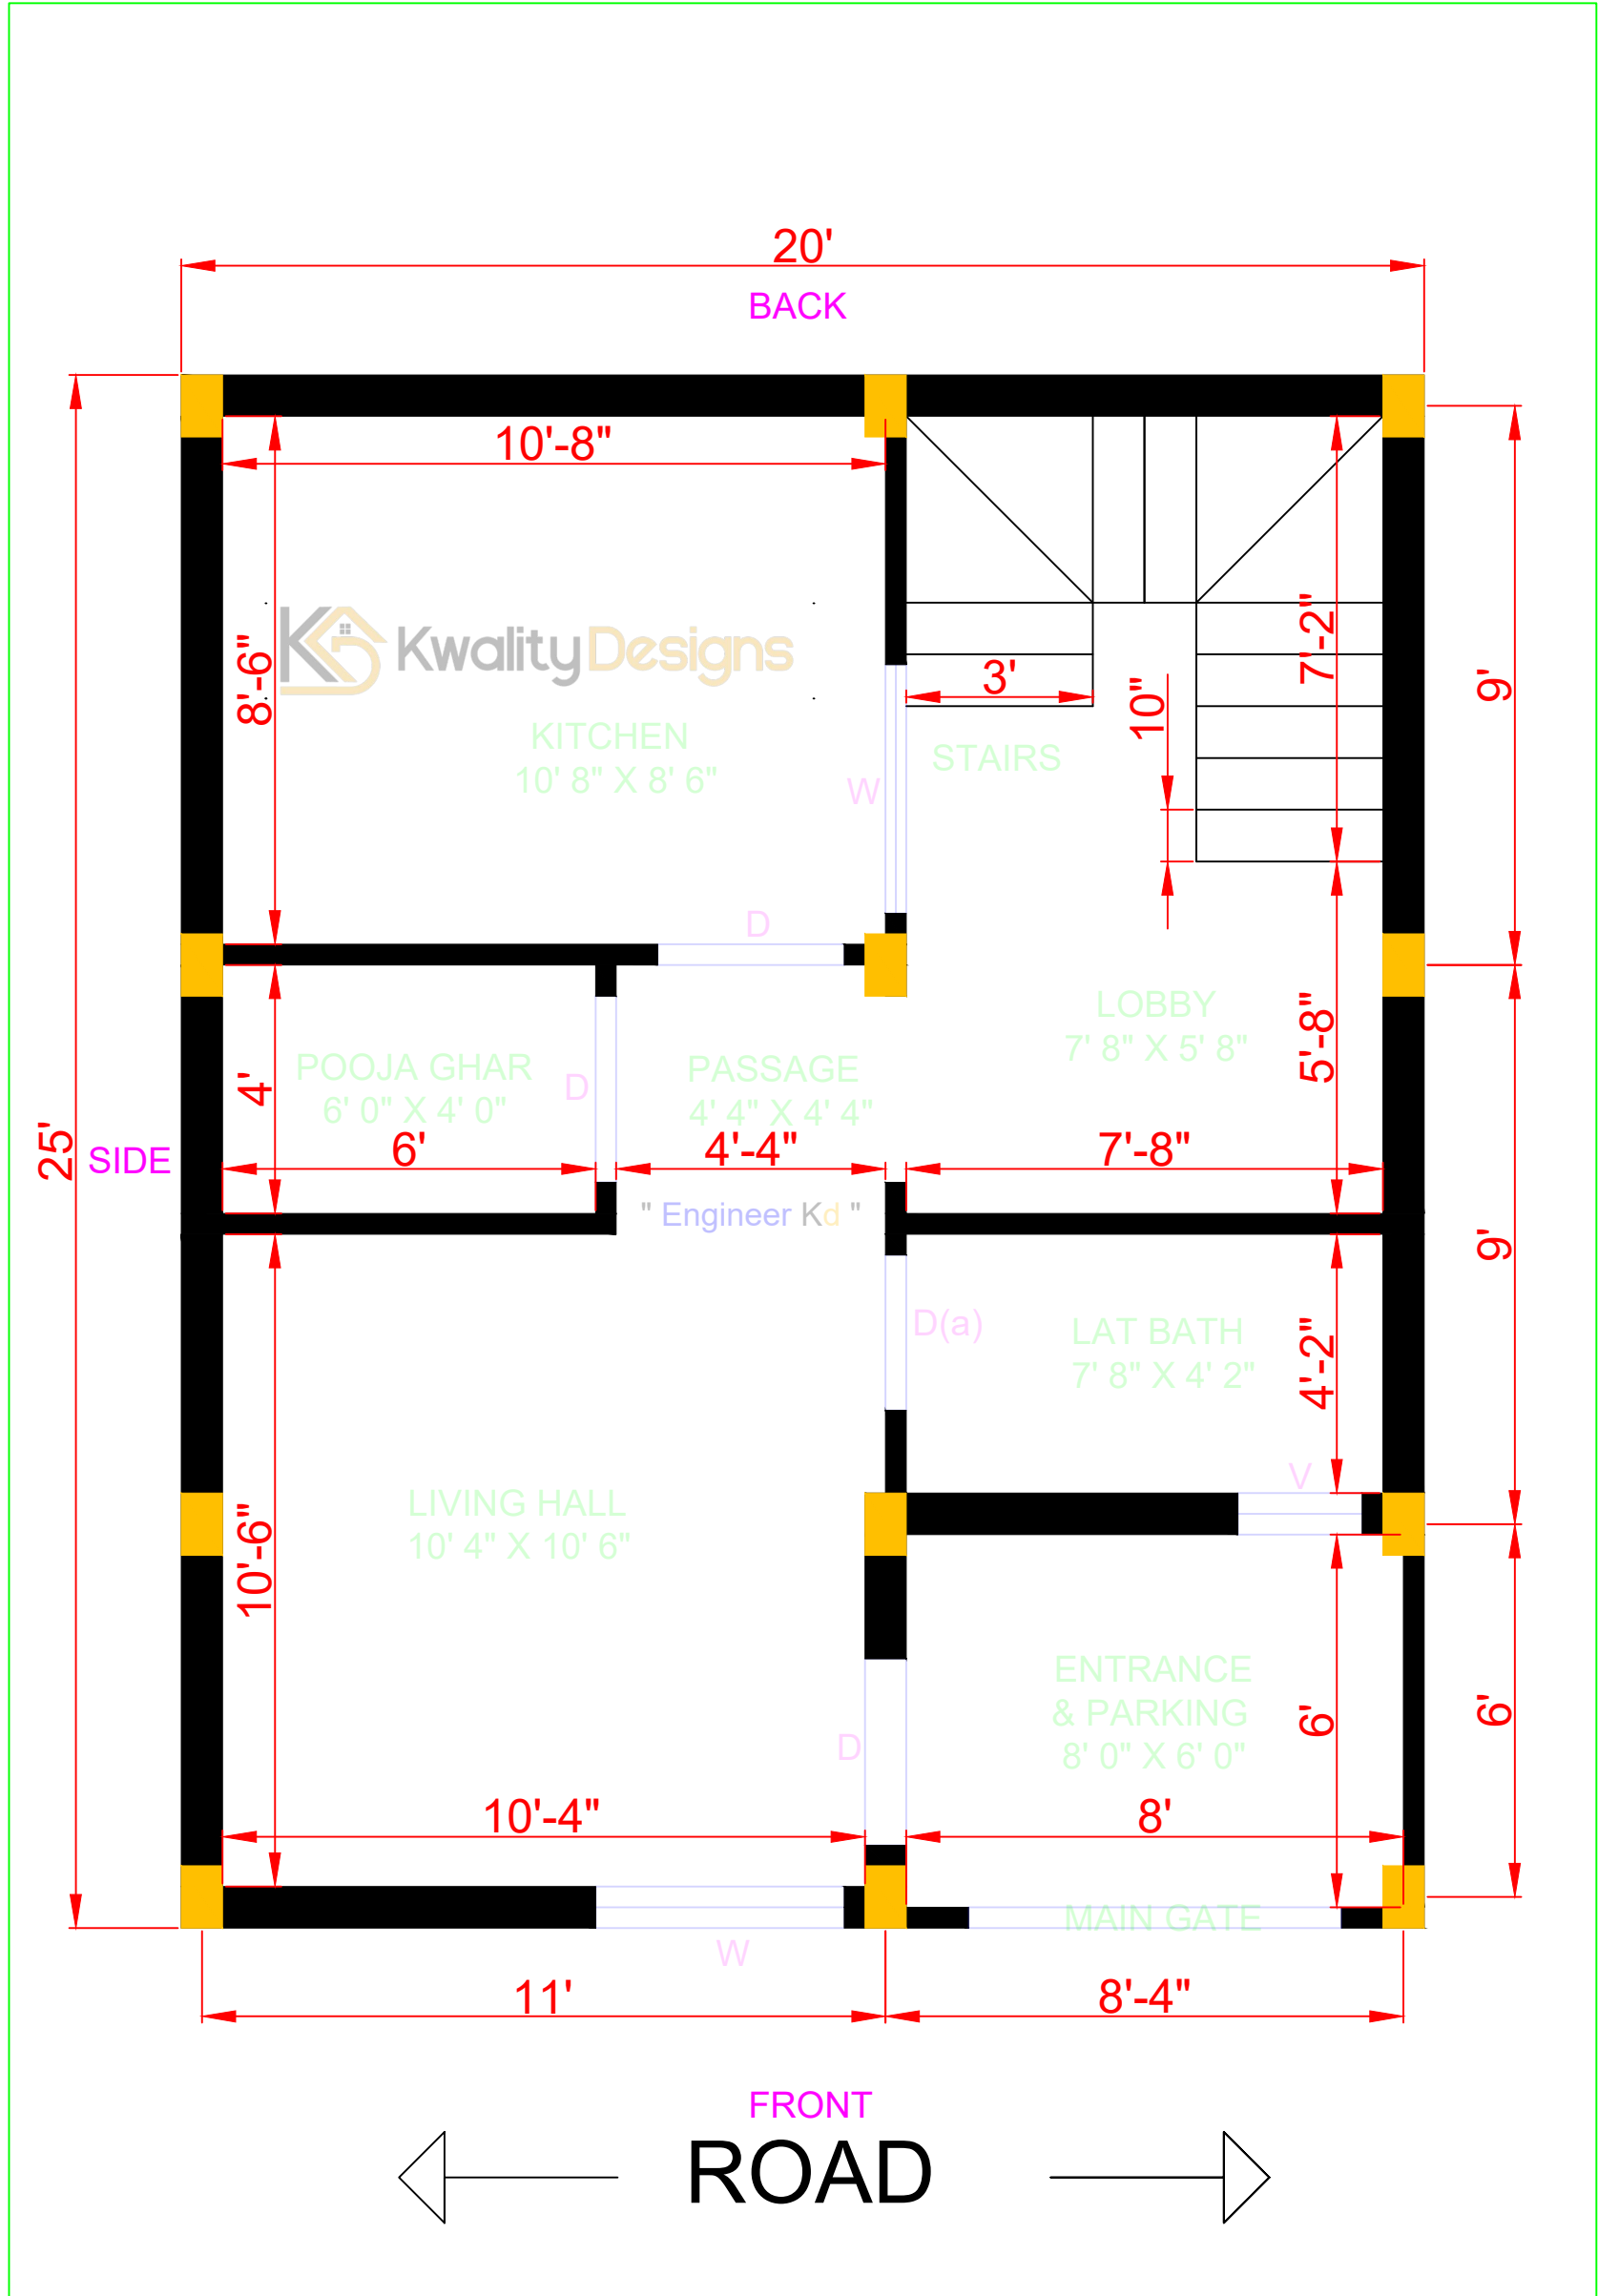

उत्तर पूर्वी षड् भुजा का प्लान

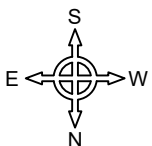

2D PLAN DETAILS	OUTER WALL- 8"	INNER WALL- 4"
COLUMN- 8" X 12"	STAIRS SIZE- 3' X 10"	MAIN GATE- 6' WIDE
DOOR (D)- 3' WIDE	DOOR D(a)- 2' 6" WIDE	MAIN DOOR- 3' WIDE
WINDOW (W)- 4'	VENT (V)- 2' WIDE	CLIENT NAME : RAVI YADAV
		LUCKNOW



www.kwalitydesigns.com


engineerkdhome@gmail.com

" Engineer Kd "
Page & Channel Available on Instagram, Facebook & Youtube




FIRST FLOOR MEASUREMENT DETAILS

20' X 25' FEET PLOT (500.00 Sqft.)

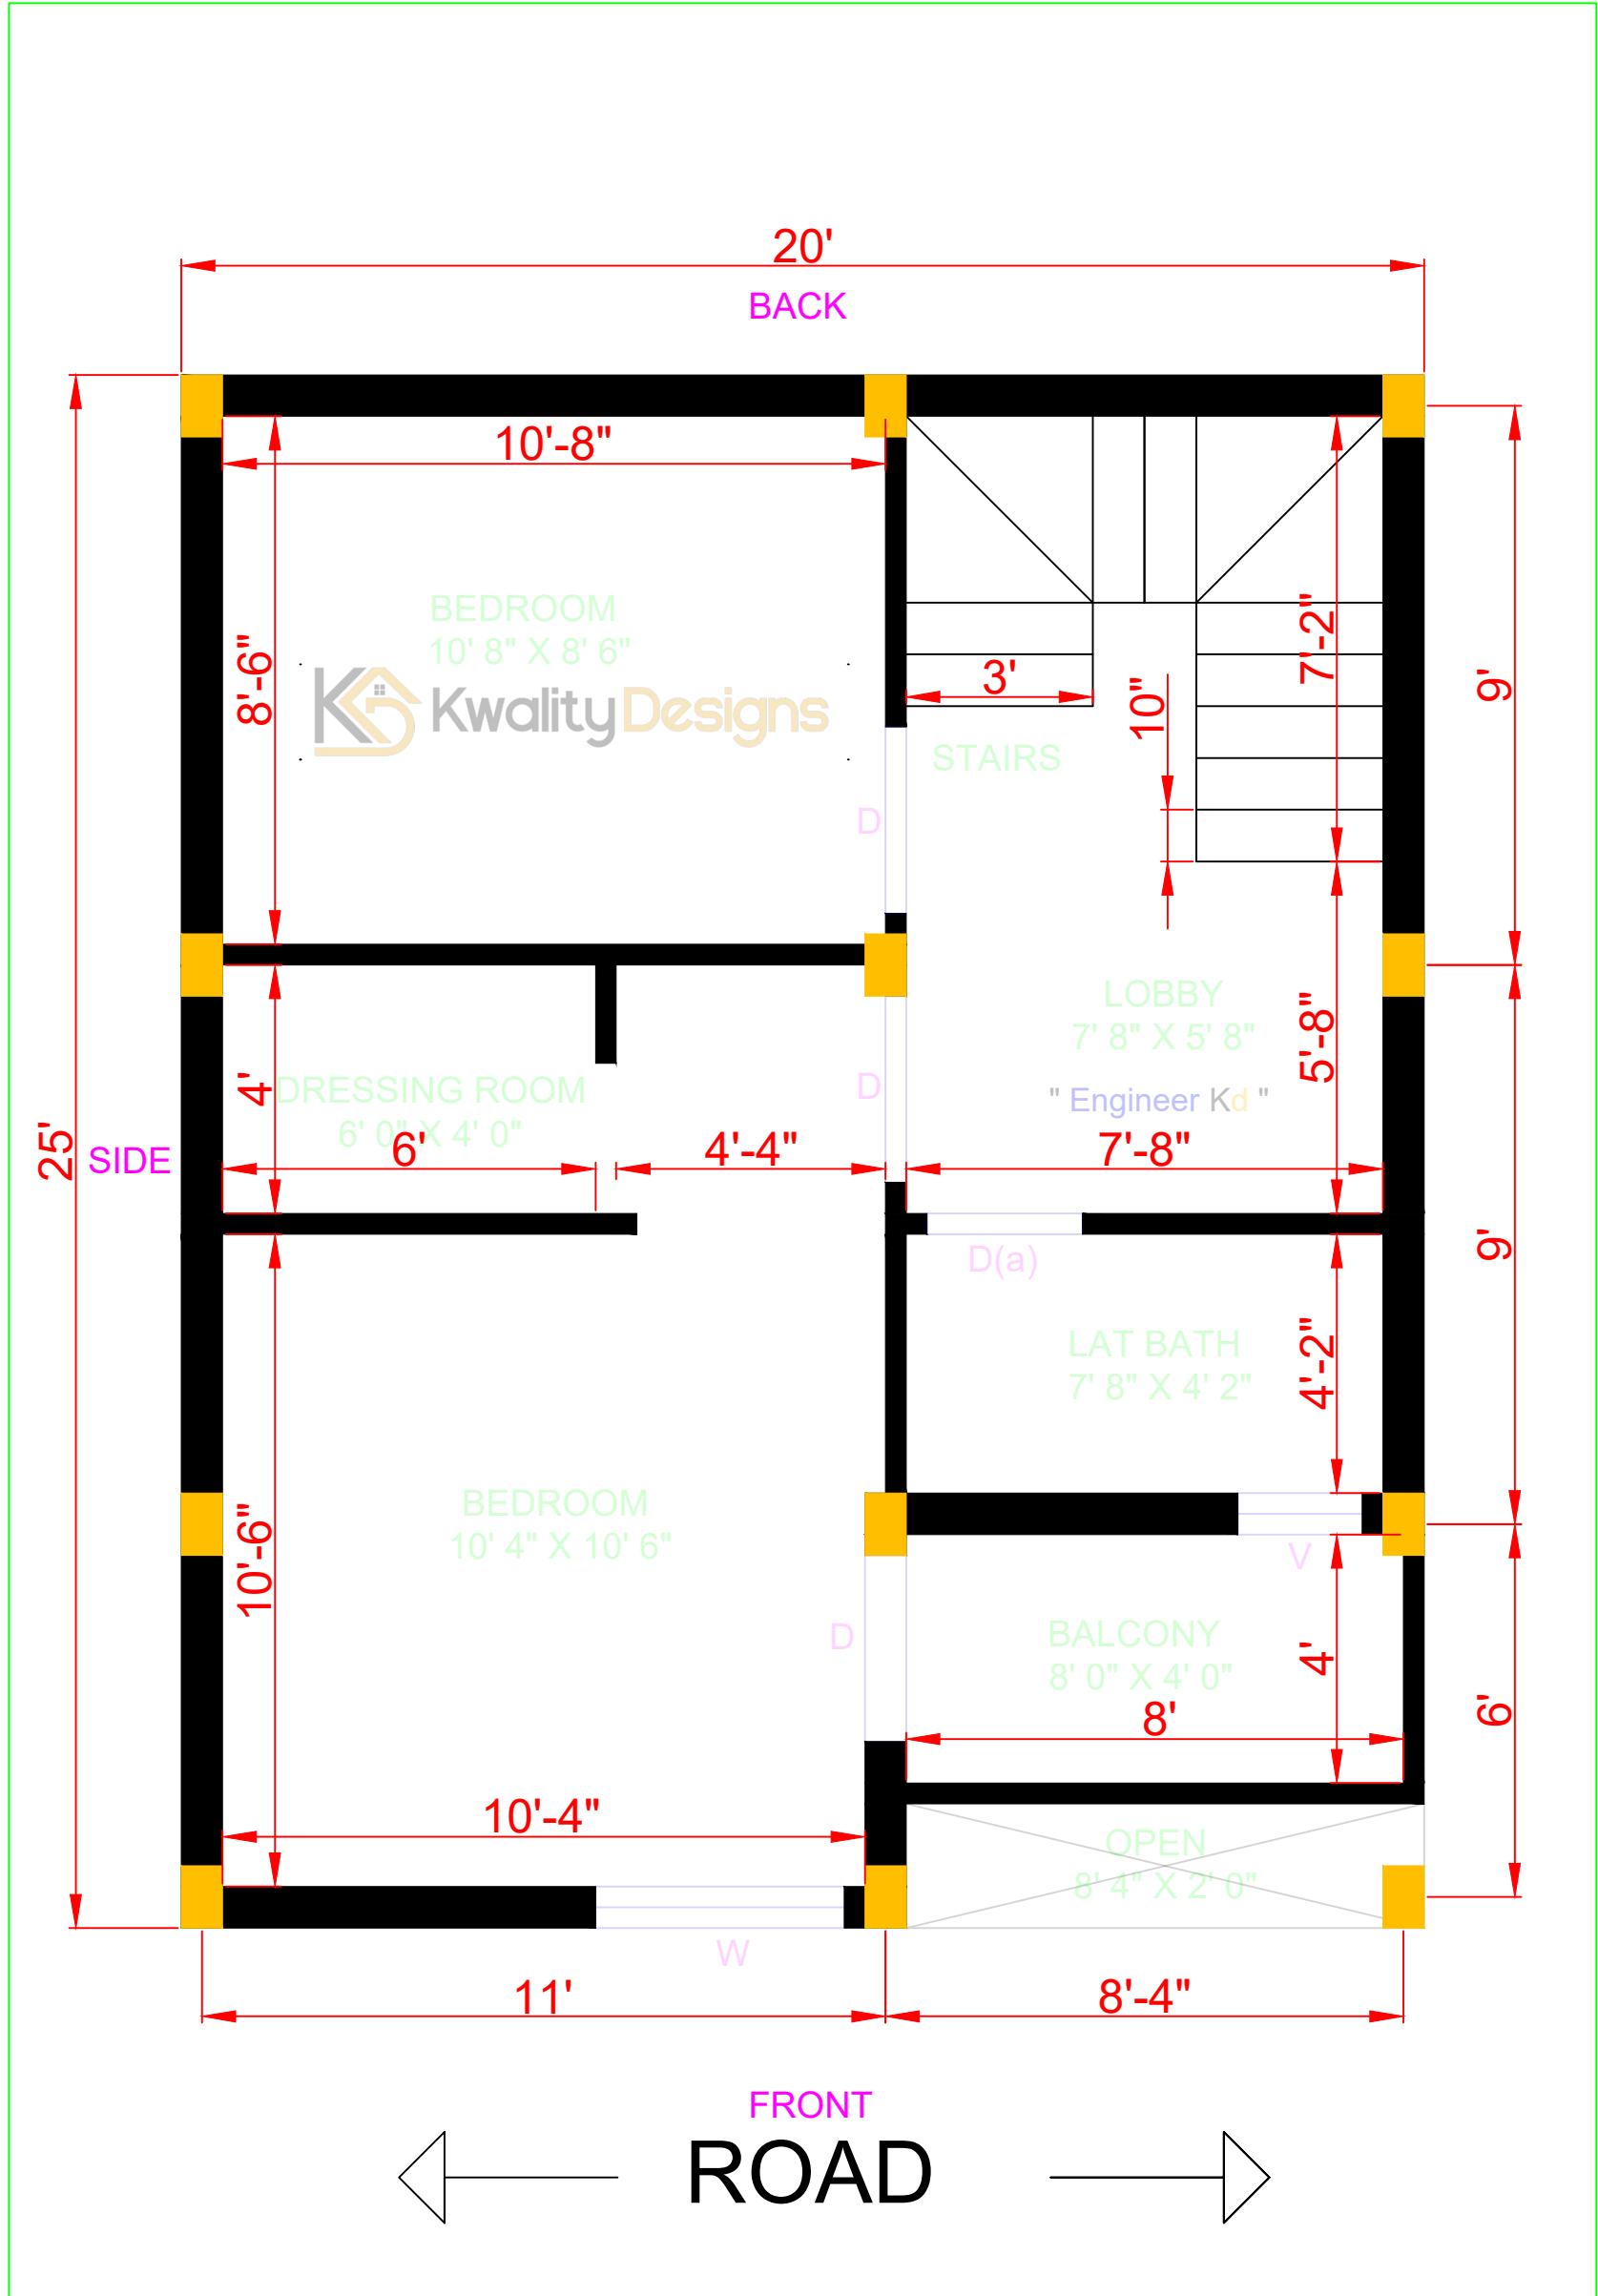

उत्तर पूर्वी षड कोण भूखण्ड

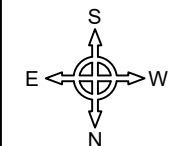

2D PLAN DETAILS	OUTER WALL- 8"	INNER WALL- 4"
COLUMN- 8" X 12"	STAIRS SIZE- 3' X 10"	MAIN GATE- 6' WIDE
DOOR (D)- 3' WIDE	DOOR D(a)- 2' 6" WIDE	MAIN DOOR- 3' WIDE
WINDOW (W)- 4'	VENT (V)- 2' WIDE	CLIENT NAME : RAVI YADAV
		LUCKNOW

Kwality Designs

www.kwalitydesigns.com
engineerkdhome@gmail.com

"Engineer Kd"

Page & Channel Available on Instagram, Facebook & Youtube