


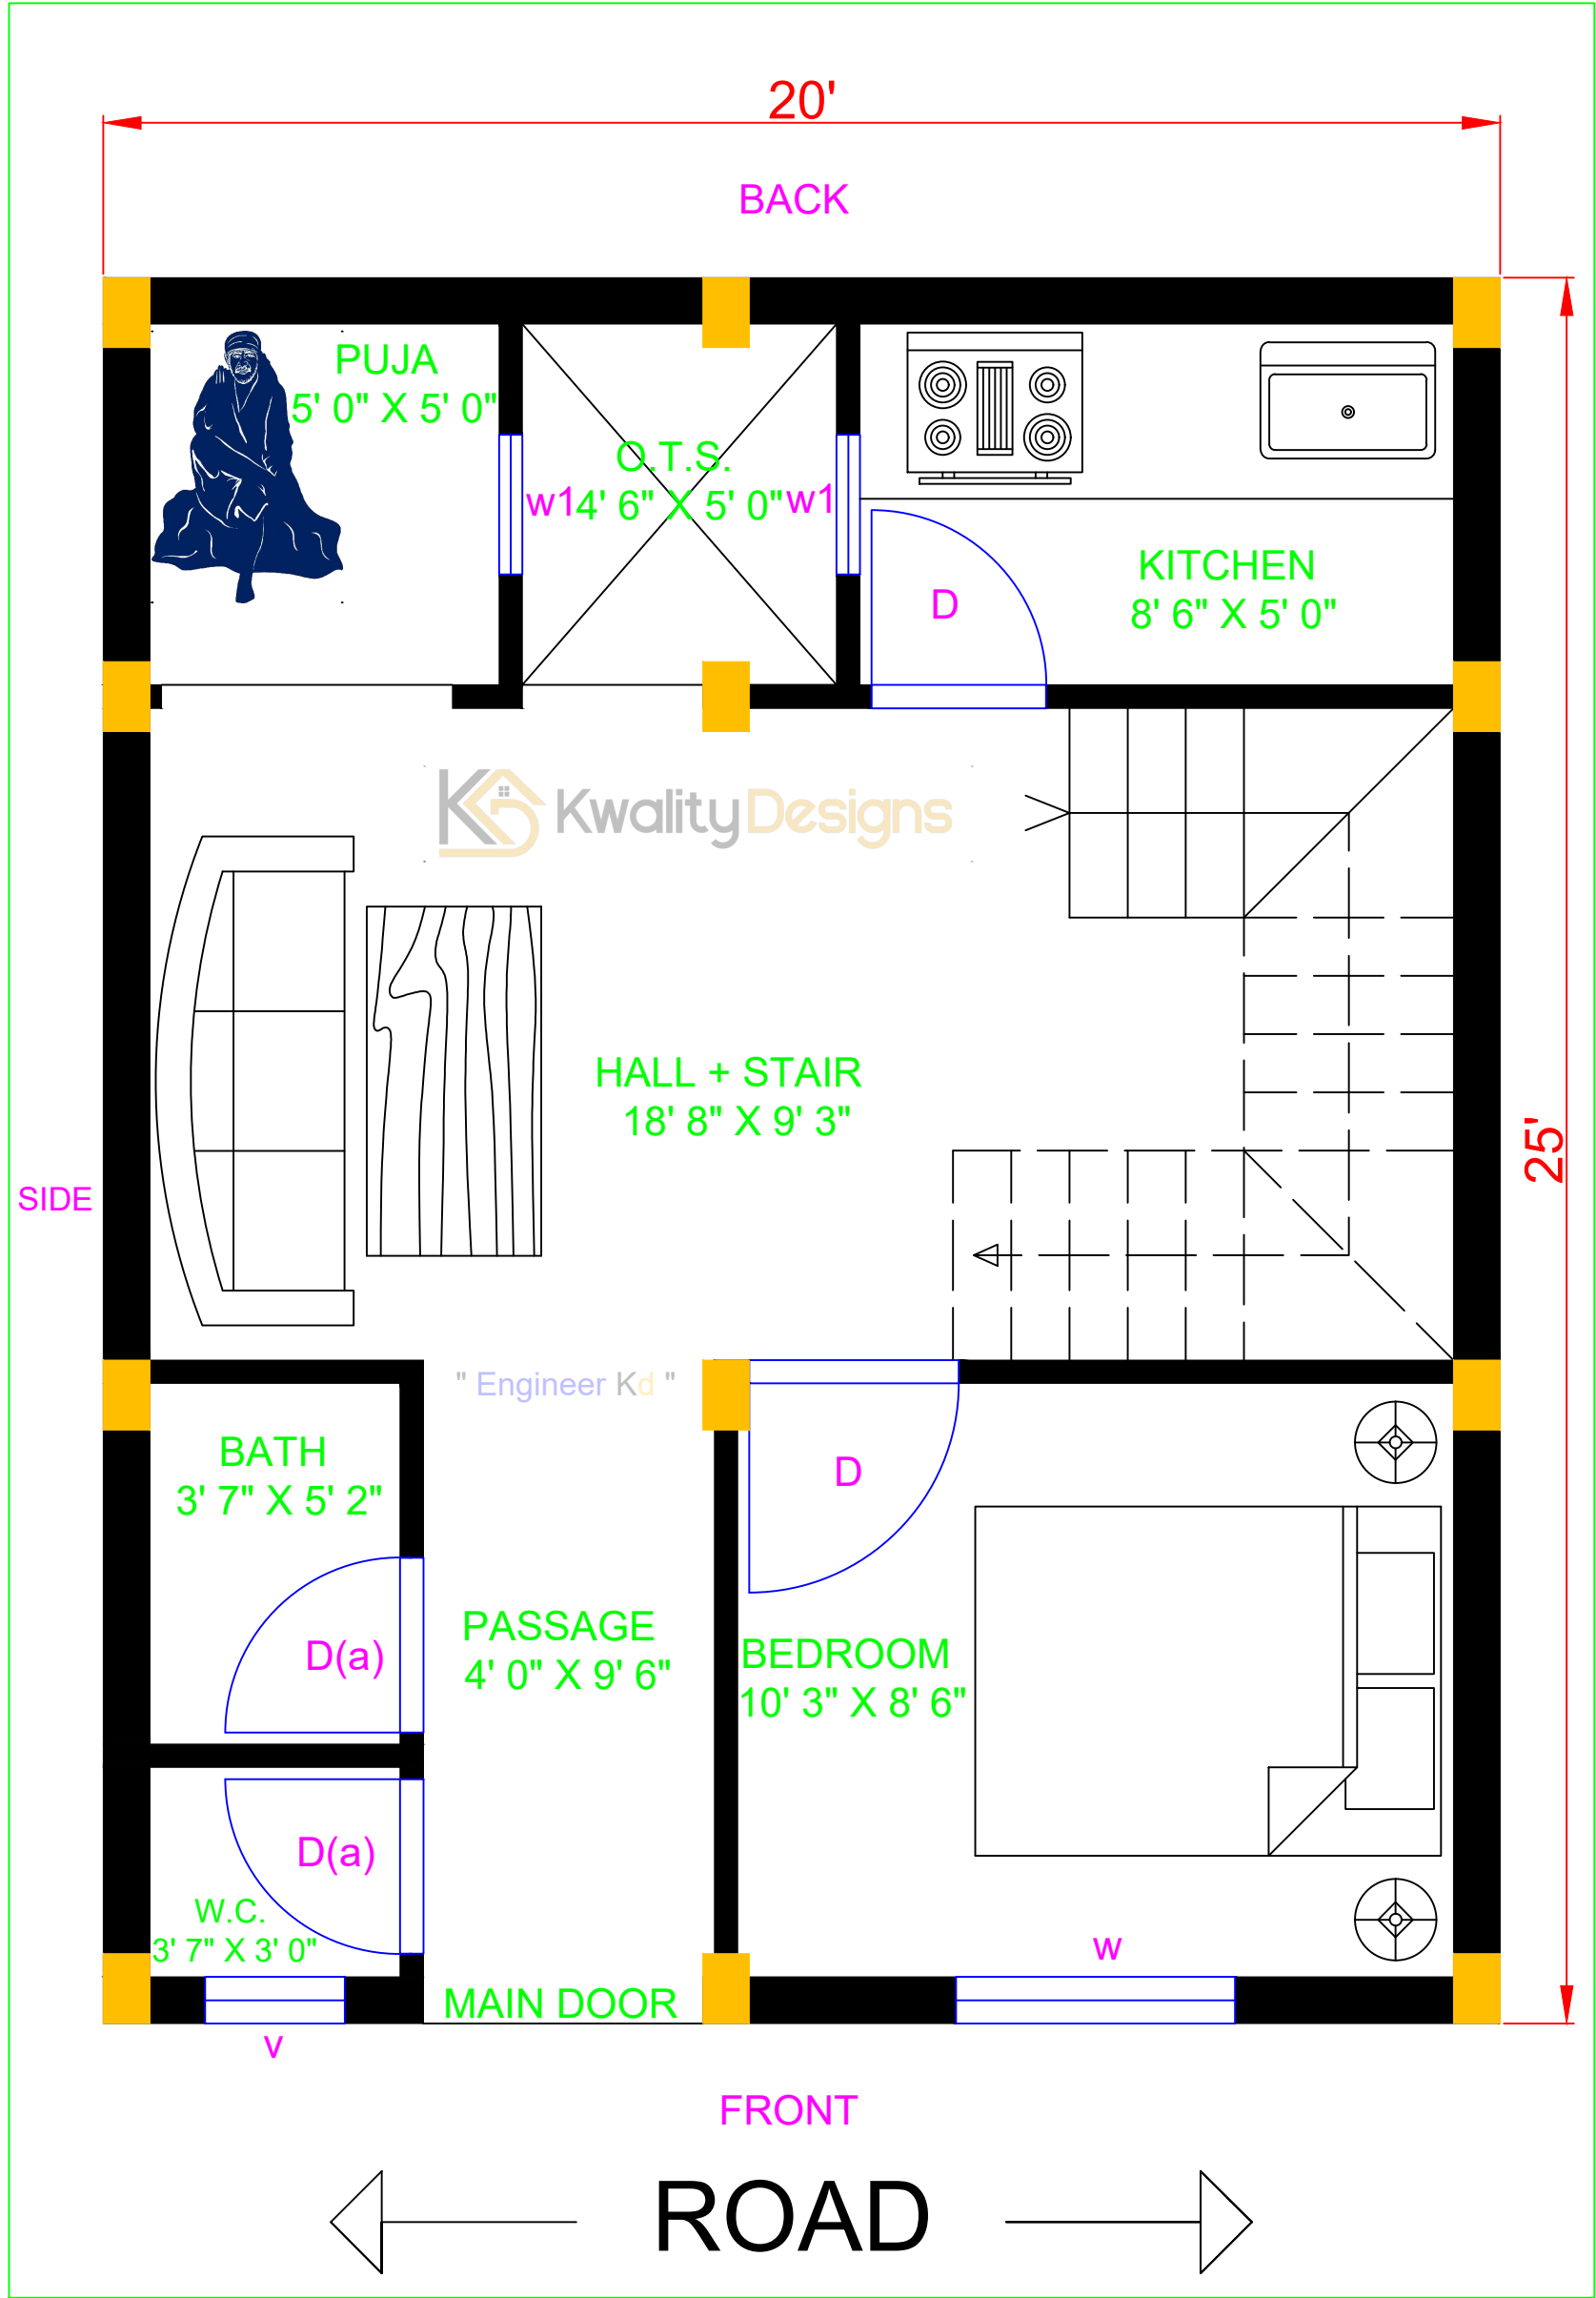


# WEST FACING HOUSE GROUND FLOOR PLAN

20' X 25' FEET PLOT (500.00 Sqft.)



गणेशाय नमः

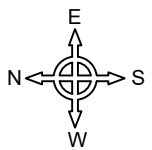

ROAD

2D PLAN DETAILS	OUTER WALL - 8"	INNER WALL - 4"
COLUMN - 8" X 12"	STAIRS SIZE - 3' X 10"	MAIN DOOR - 4' WIDE
DOOR (D) - 3' WIDE	DOOR D (a) - 2'6" WIDE	VENT(V) - 2' WIDE
WINDOW - 4' WIDE	WINDOW (W1) - 2' WIDE	CLIENT NAME : SHARAD JOSHI KANPUR



www.kwalitydesigns.com


engineerkdhome@gmail.com

"Engineer Kd"   
Page & Channel Available on Instagram, Facebook & Youtube




# GROUND FLOOR MEASUREMENT DETAILS

20' X 25' FEET PLOT (500.00 Sqft.)

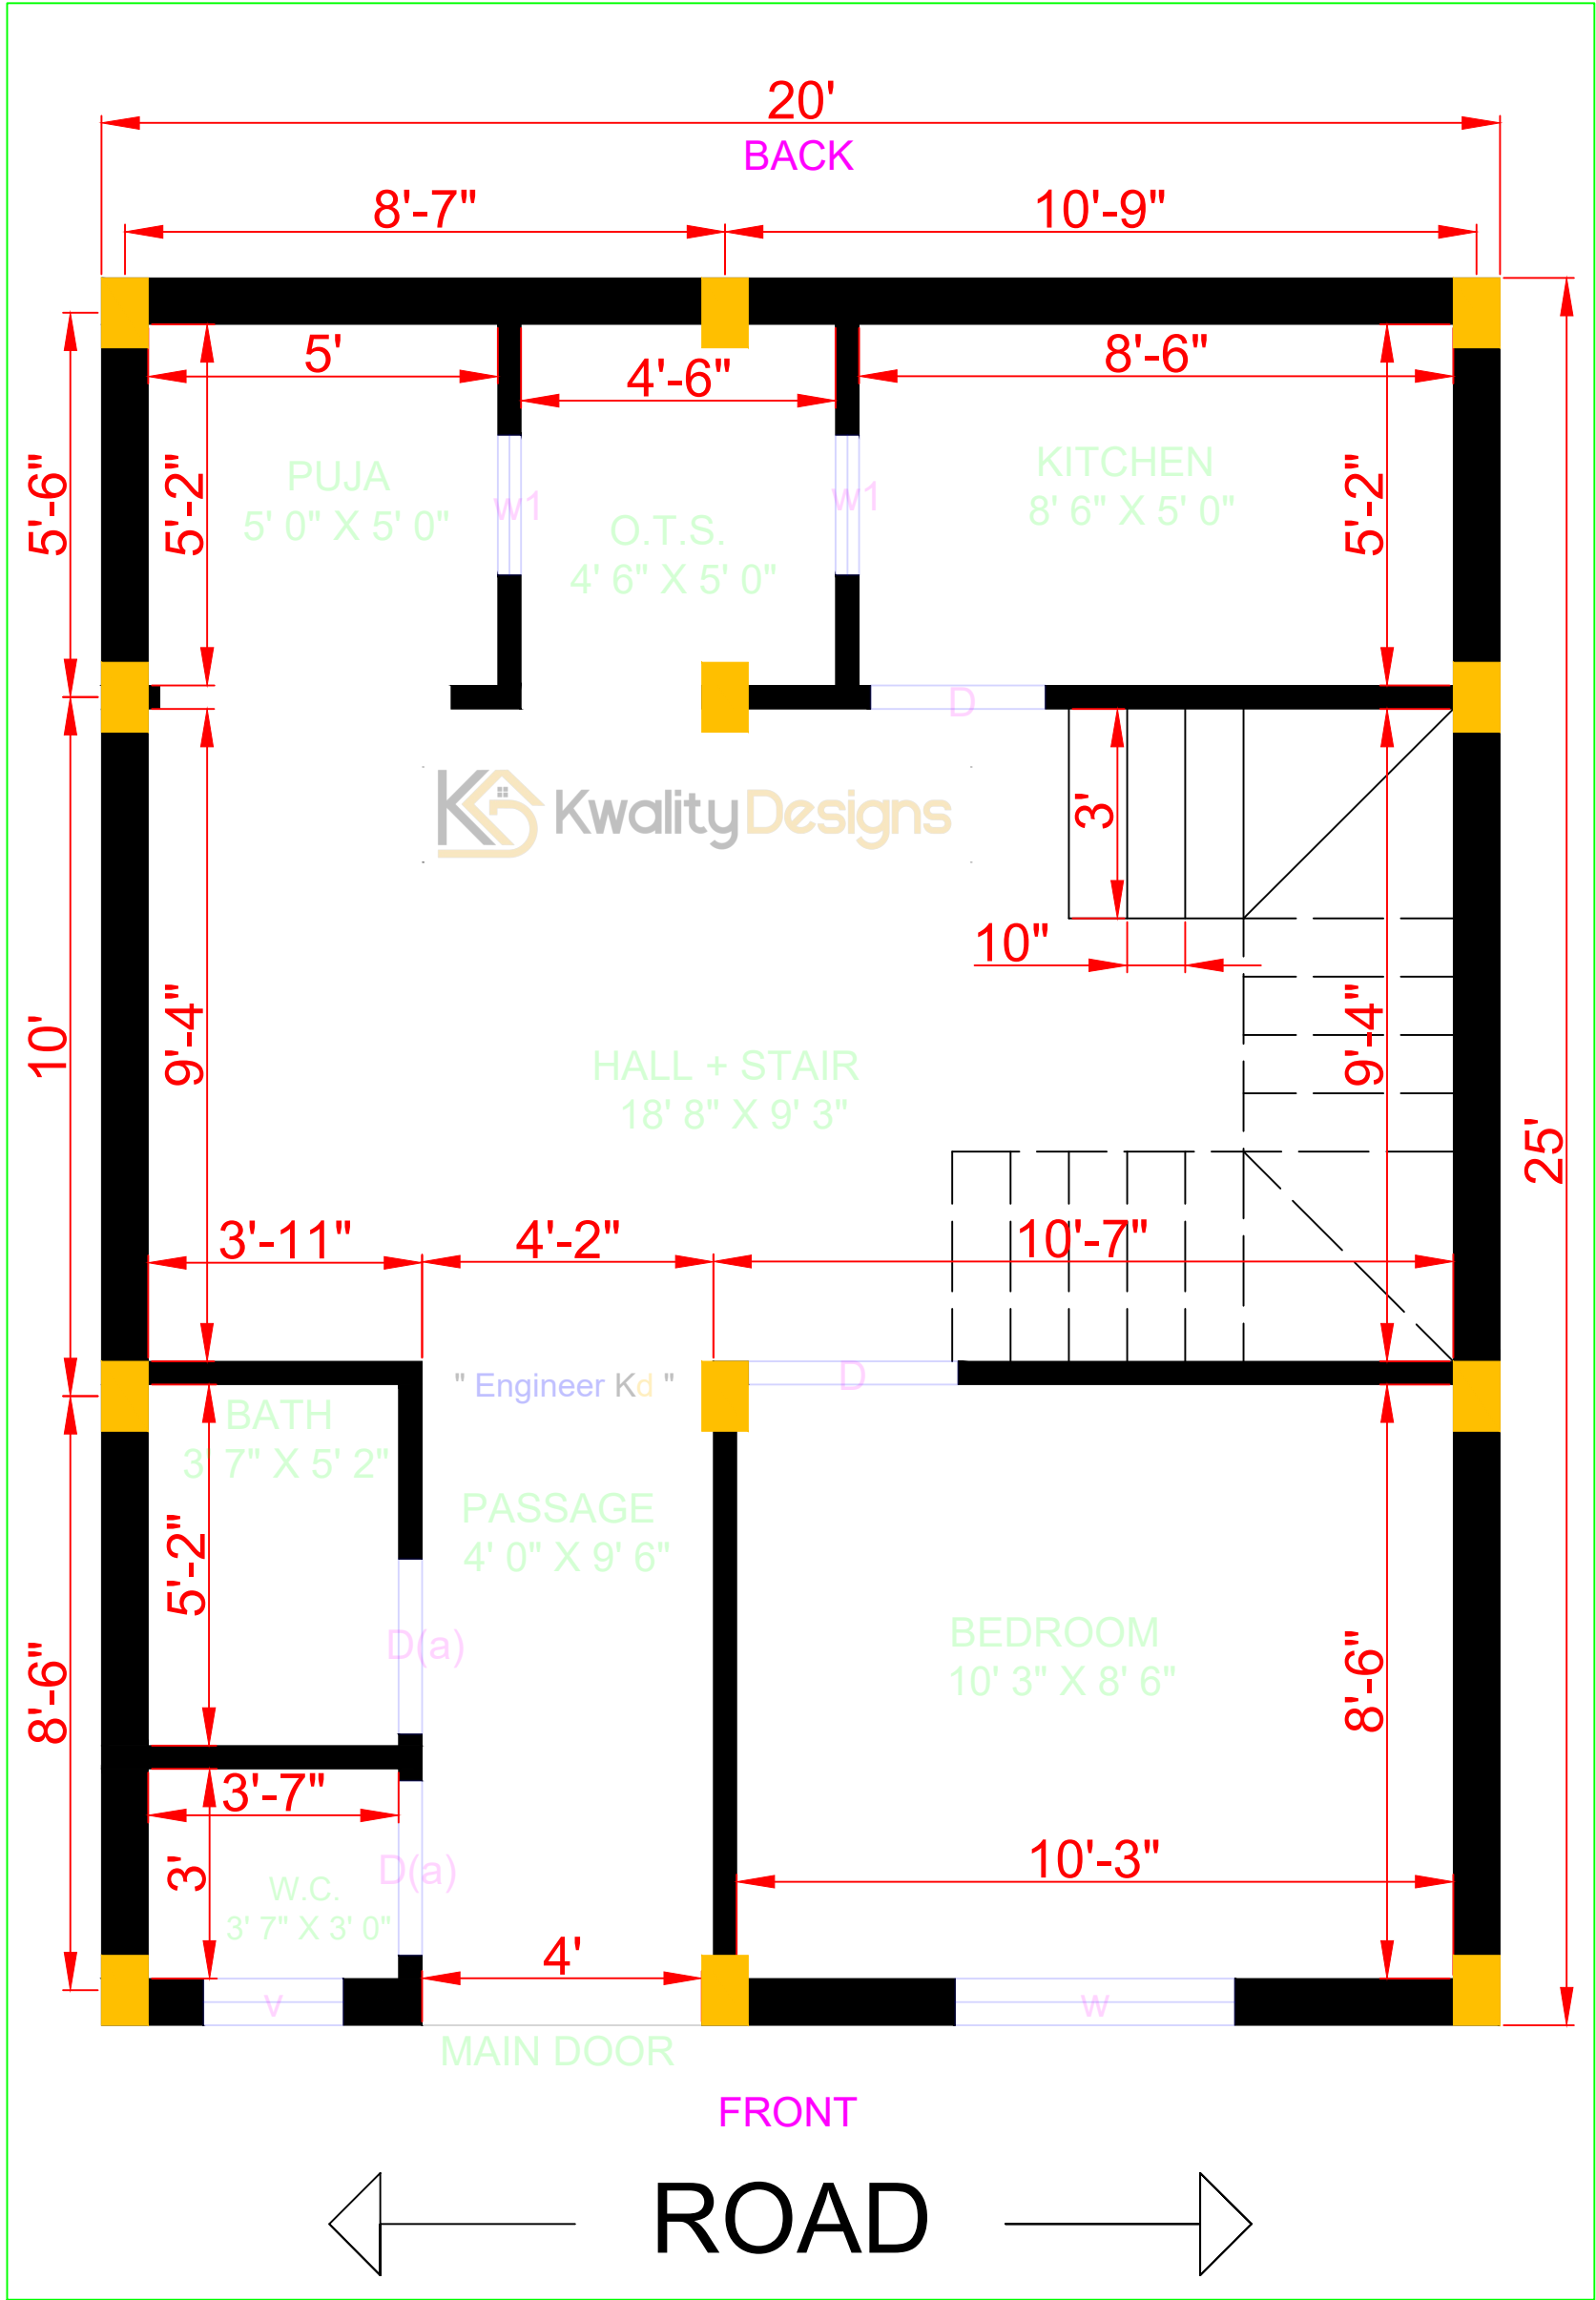

गुणवत्ता डिजाइन्स

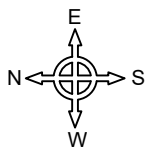

← ROAD →



<b>2D PLAN DETAILS</b>	OUTER WALL - 8"	INNER WALL - 4"
COLUMN - 8" X 12"	STAIRS SIZE - 3' X 10"	MAIN DOOR - 4' WIDE
DOOR (D) - 3' WIDE	DOOR D (a) - 2'6" WIDE	VENT(V) - 2' WIDE
WINDOW - 4' WIDE	WINDOW (W1)- 2' WIDE	CLIENT NAME : SHARAD JOSHI KANPUR

**Kwality Designs**

www.kwalitydesigns.com  
engineerkdhome@gmail.com

" Engineer Kd "

Page & Channel Available on Instagram, Facebook & Youtube