


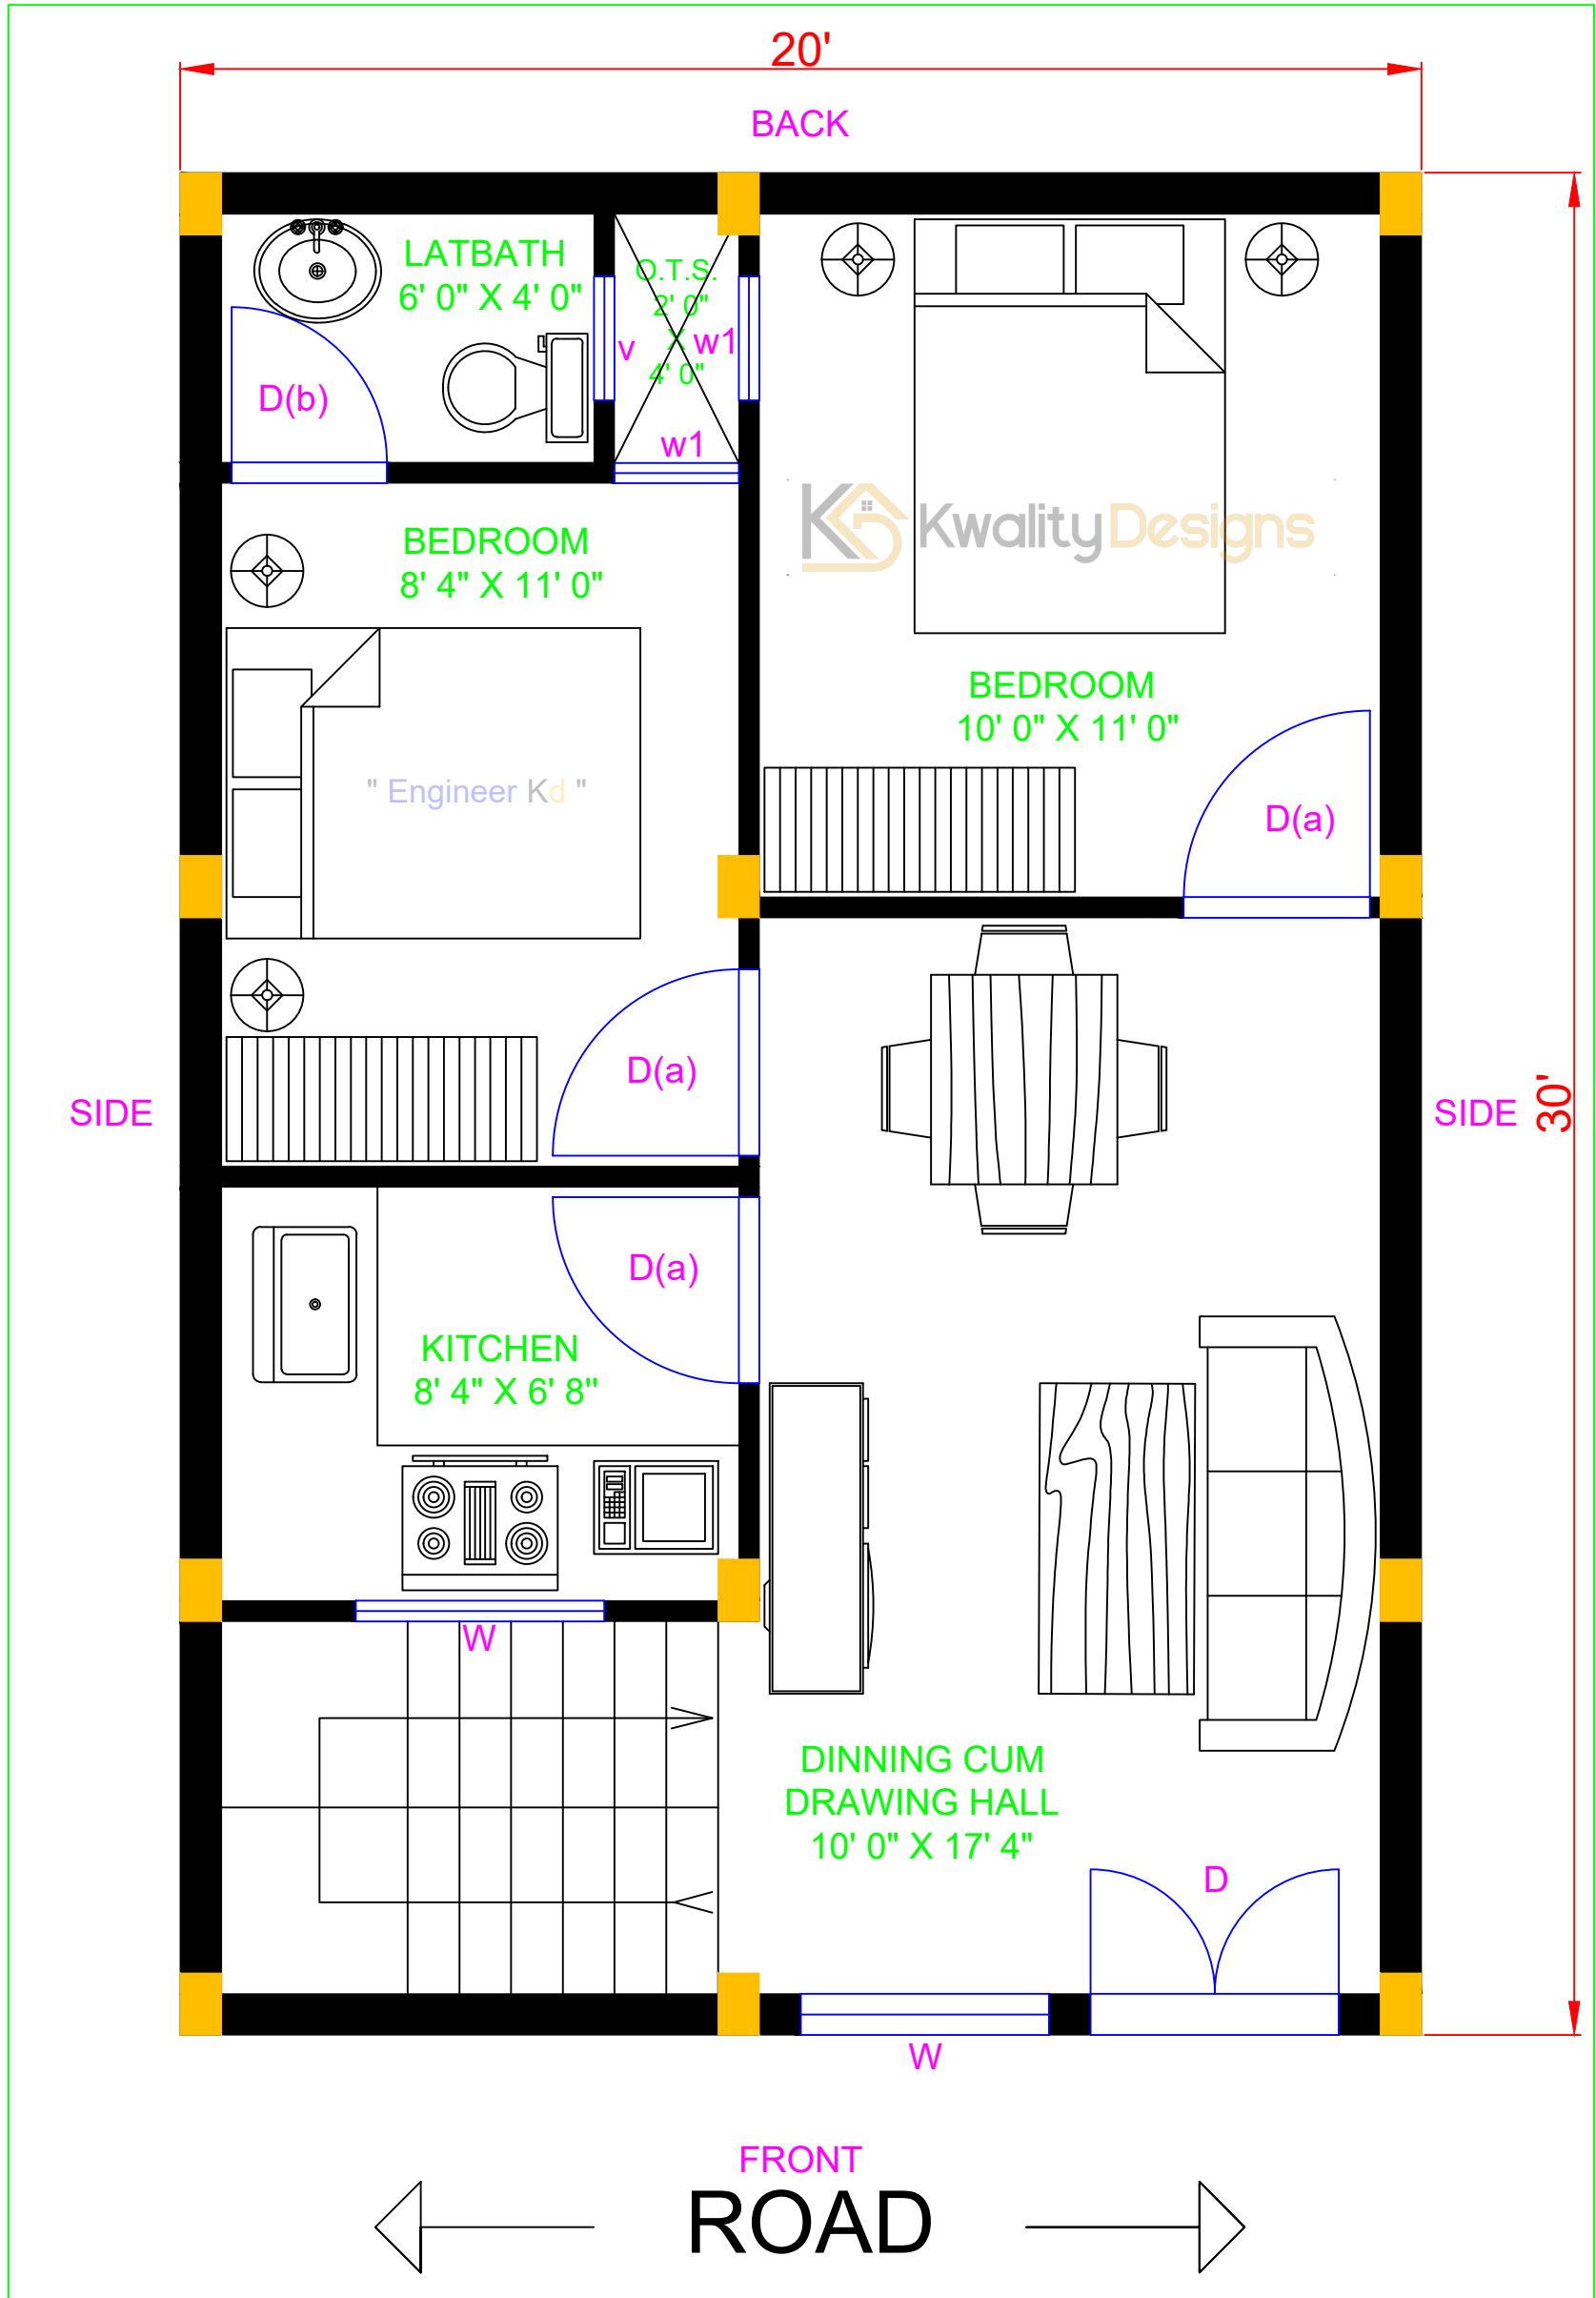


EAST FACING HOUSE GROUND FLOOR PLAN

20' X 30' FEET PLOT (600.00 Sqft.)



20' X 30' FEET PLOT (600.00 Sqft.)

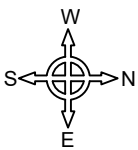

2D PLAN DETAILS		OUTER WALL - 8"	INNER WALL - 4"
COLUMN - 8" X 12"	STAIRS SIZE - 3' X 10"	MAIN DOOR(D) - 4'	
DOOR D(a)- 3' WIDE	DOOR D (b) - 2' 6" WIDE	VENT (V) - 2' WIDE	
WINDOW - 4' WIDE	WINDOW(W1) - 2' WIDE	CLIENT NAME : SHIV SHEKHAR ANNA	CHENNAI



www.kwalitydesigns.com


engineerkdhome@gmail.com

"Engineer Kd"
Page & Channel Available on Instagram, Facebook & Youtube




GROUND FLOOR MEASUREMENT DETAILS

20' X 30' FEET PLOT (600.00 Sqft.)

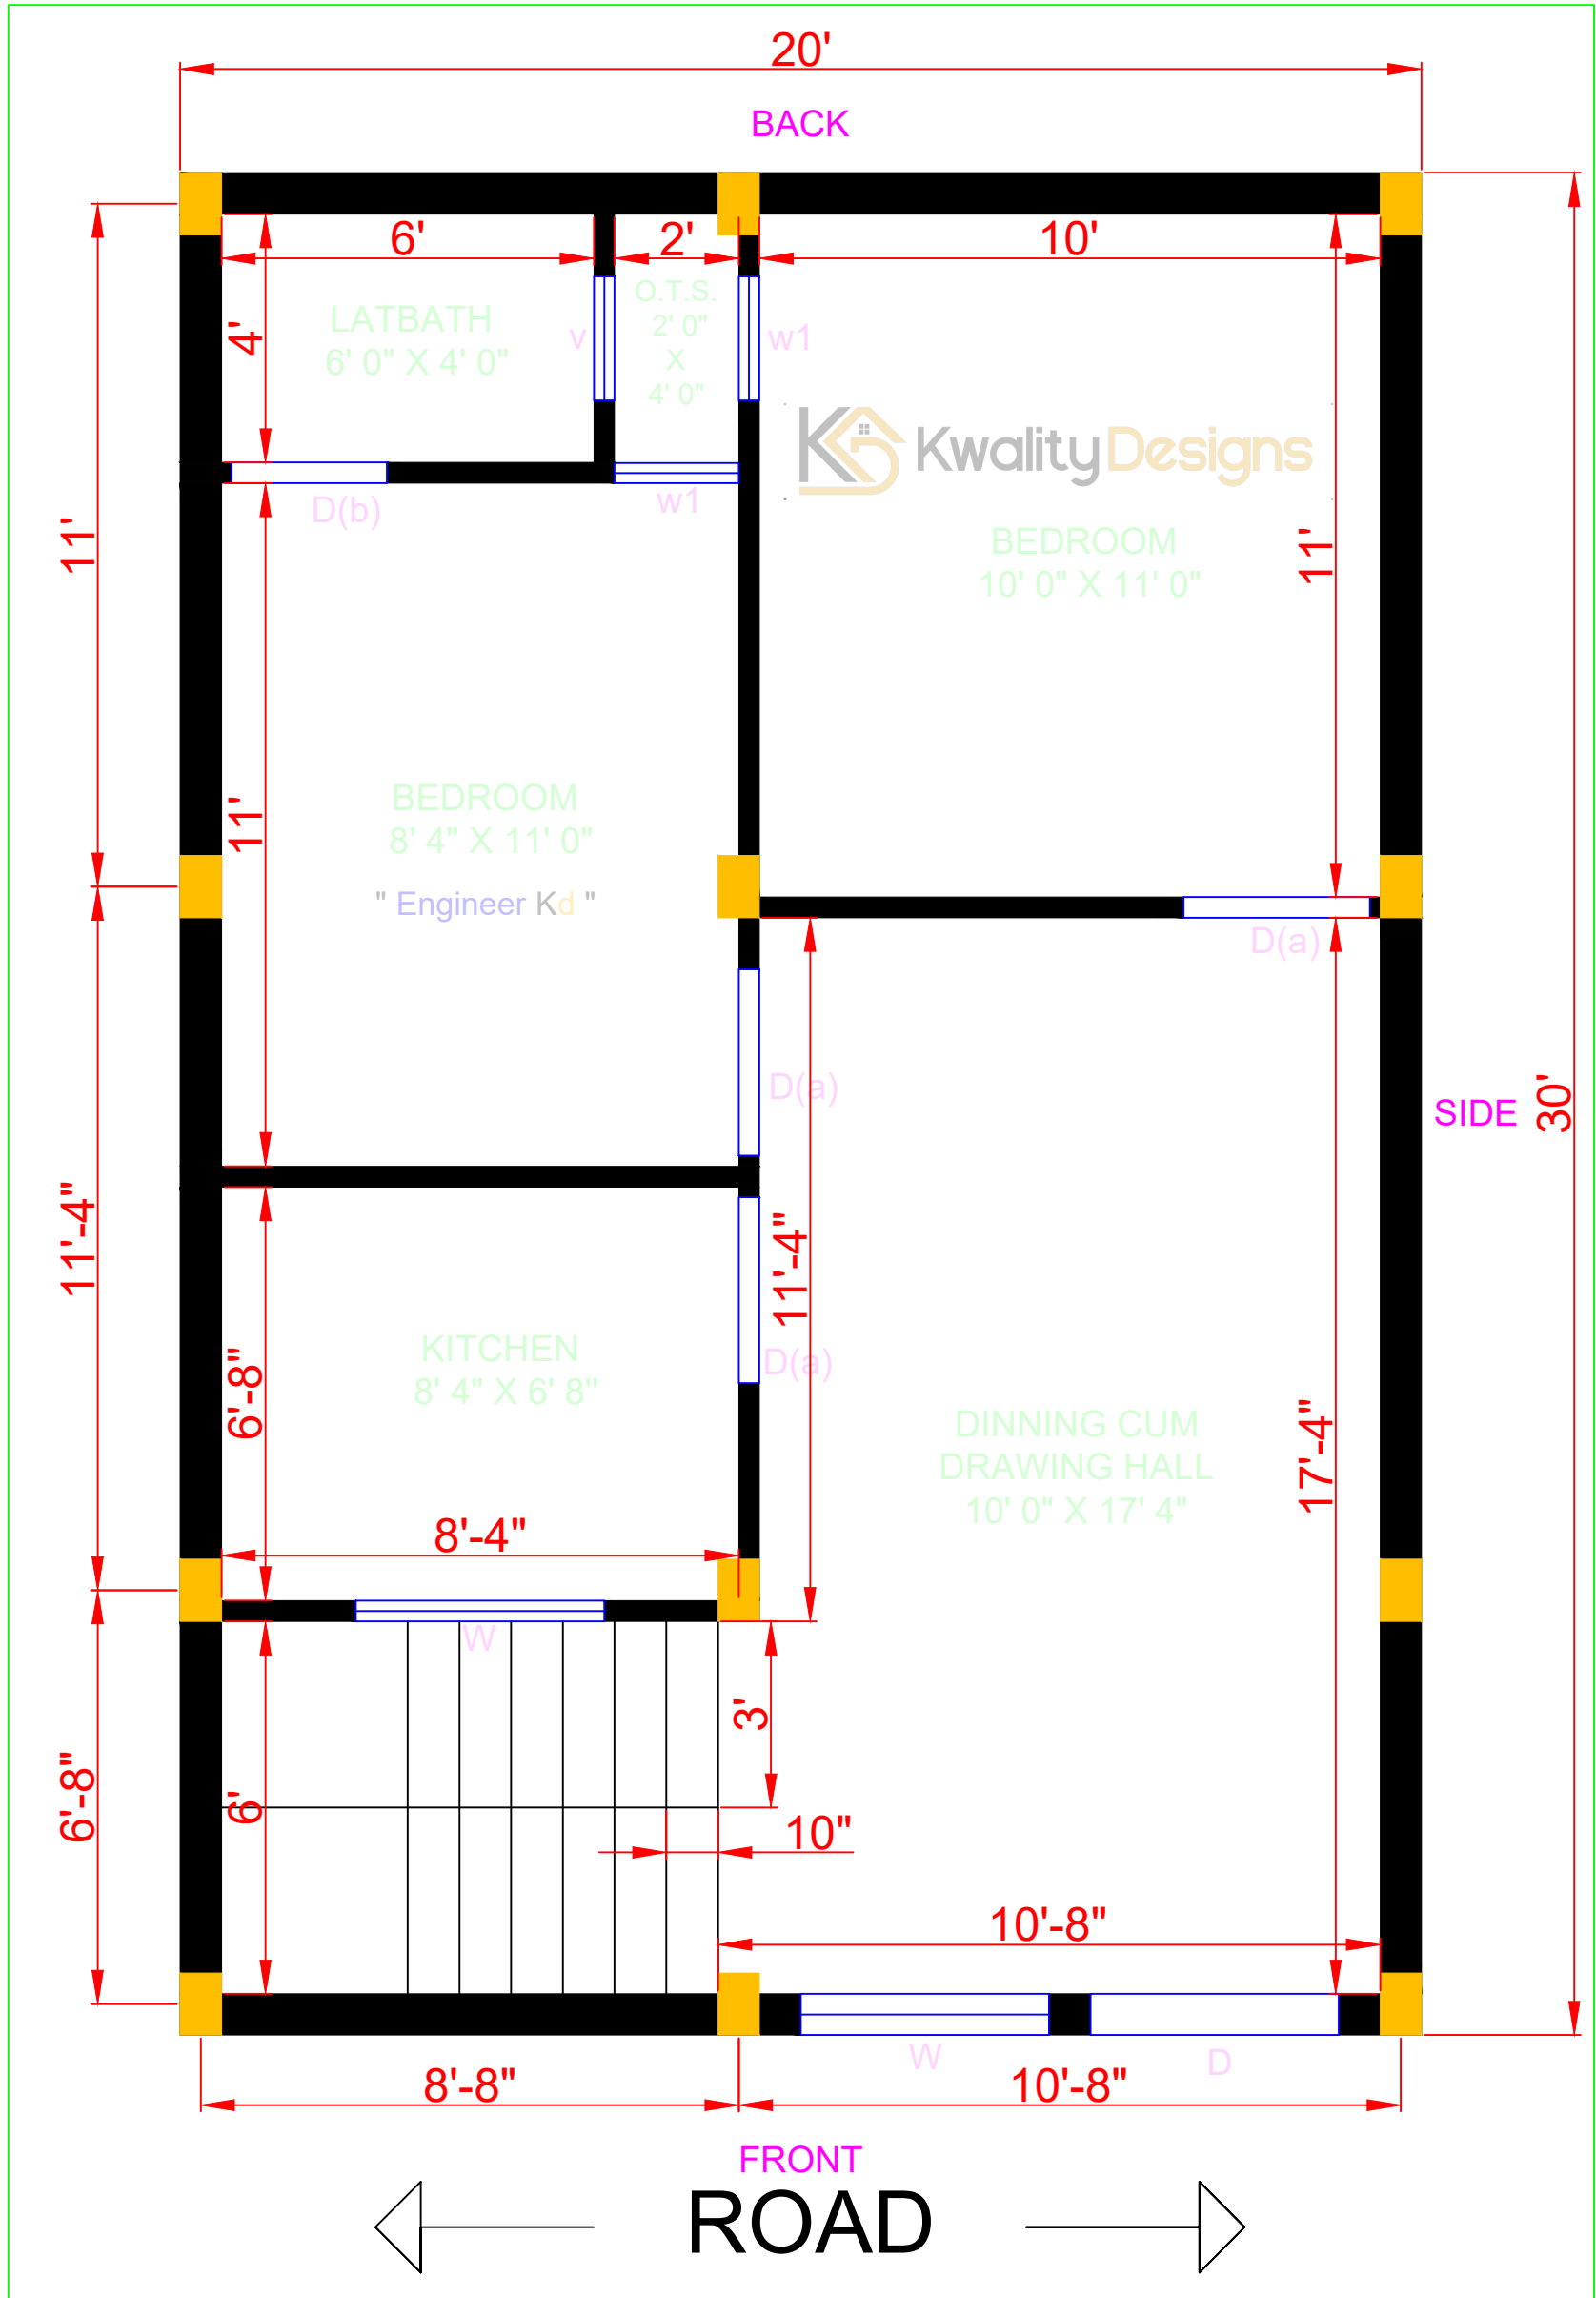

ಶಿವ ಶೇಖರ ಅನ್ನಾ

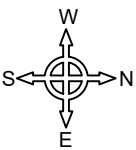

2D PLAN DETAILS	OUTER WALL - 8"	INNER WALL - 4"
COLUMN - 8" X 12"	STAIRS SIZE - 3' X 10"	MAIN DOOR(D) - 4'
DOOR D(a)- 3' WIDE	DOOR D (b) - 2' 6" WIDE	VENT (V) - 2' WIDE
WINDOW - 4' WIDE	WINDOW(W1) - 2' WIDE	CLIENT NAME : SHIV SHEKHAR ANNA CHENNAI



www.kwalitydesigns.com
 engineerkdhome@gmail.com
 "Engineer Kd"
 Page & Channel Available on Instagram, Facebook & Youtube