


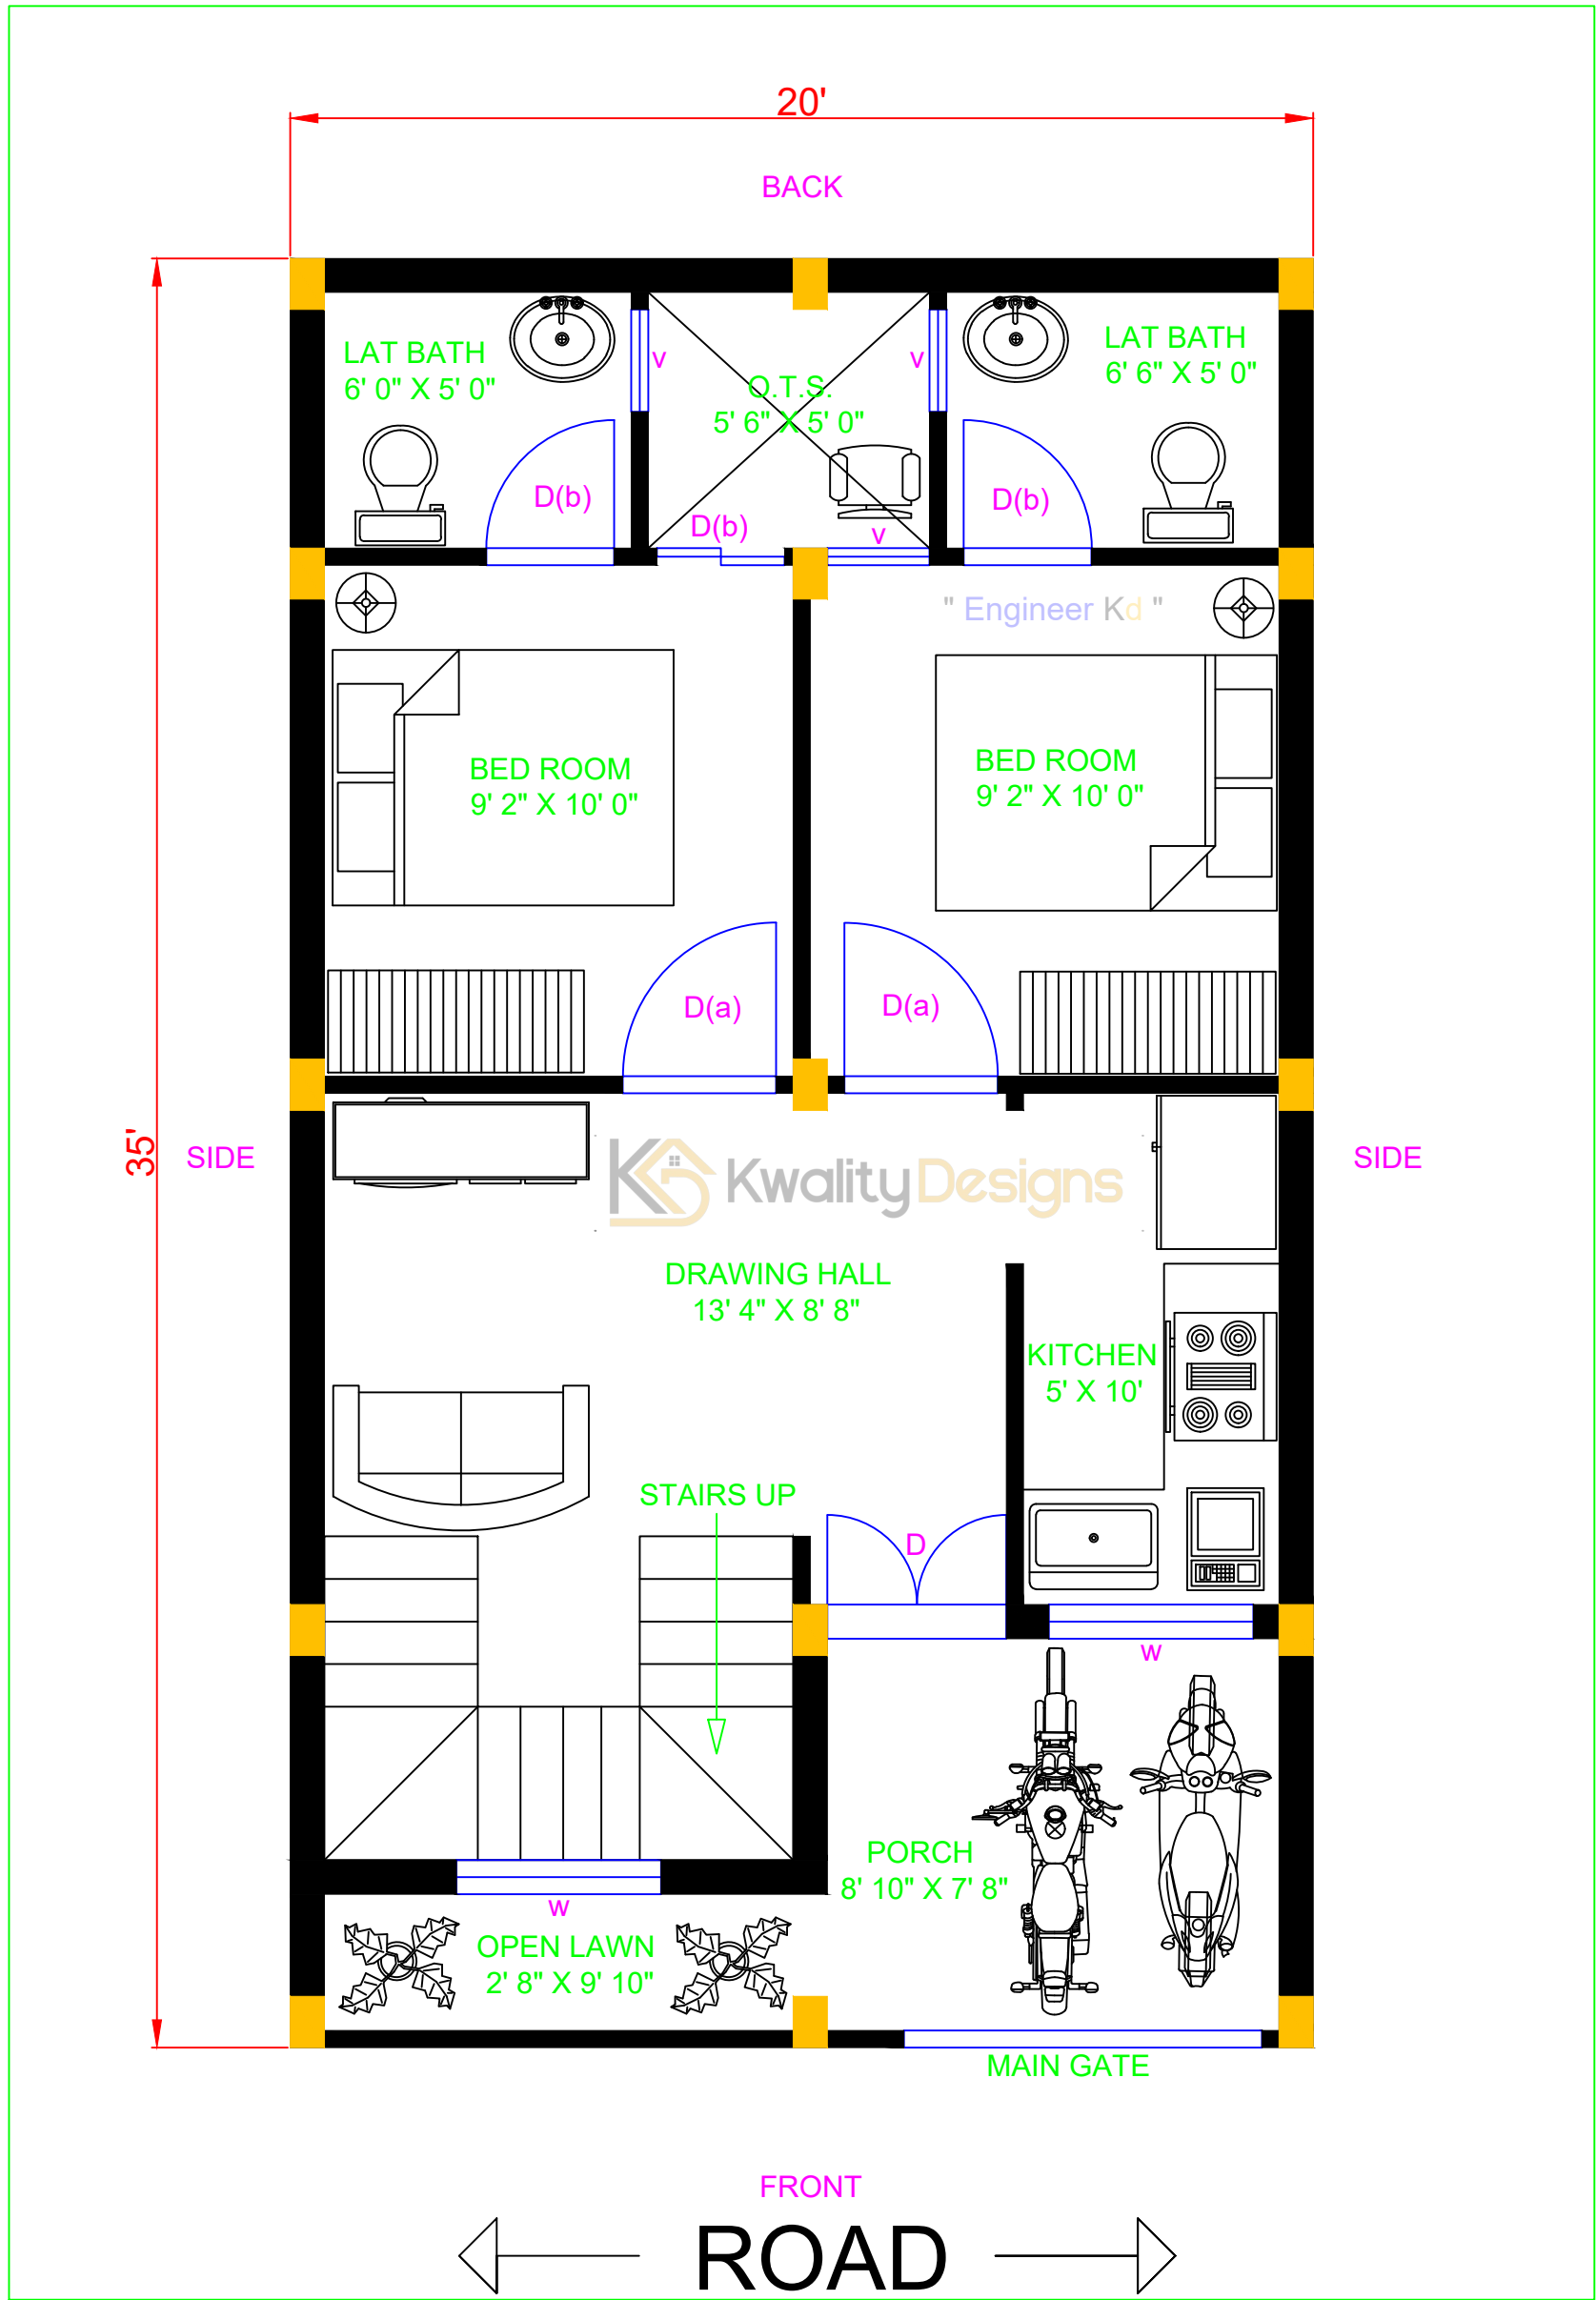


SOUTH FACING HOUSE GROUND FLOOR PLAN

20' X 35' FEET PLOT (700.00 Sqft.)



Kwality Designs का सर्वश्रेष्ठ
सुविधा प्रदान करने का
समर्पण

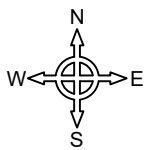

2D PLAN DETAILS	OUTER WALL- 8"	INNER WALL- 4"
COLUMN- 8" X 12"	STAIRS SIZE- 3' X 10"	MAIN GATE- 7' WIDE
DOOR (D)- 3' 6" WIDE	DOOR D(a)- 3' WIDE	DOOR D(b)- 2' 6" WIDE
WINDOW (w)- 4' WIDE	VENT (V)- 2' WIDE	CLIENT NAME : MOHAN DHAKAD
		UDAIPUR



www.kwalitydesigns.com


engineerkdhome@gmail.com

"Engineer Kd"
Page & Channel Available on Instagram, Facebook & Youtube




GROUND FLOOR MEASUREMENT DETAILS

20' X 35' FEET PLOT (700.00 Sqft.)

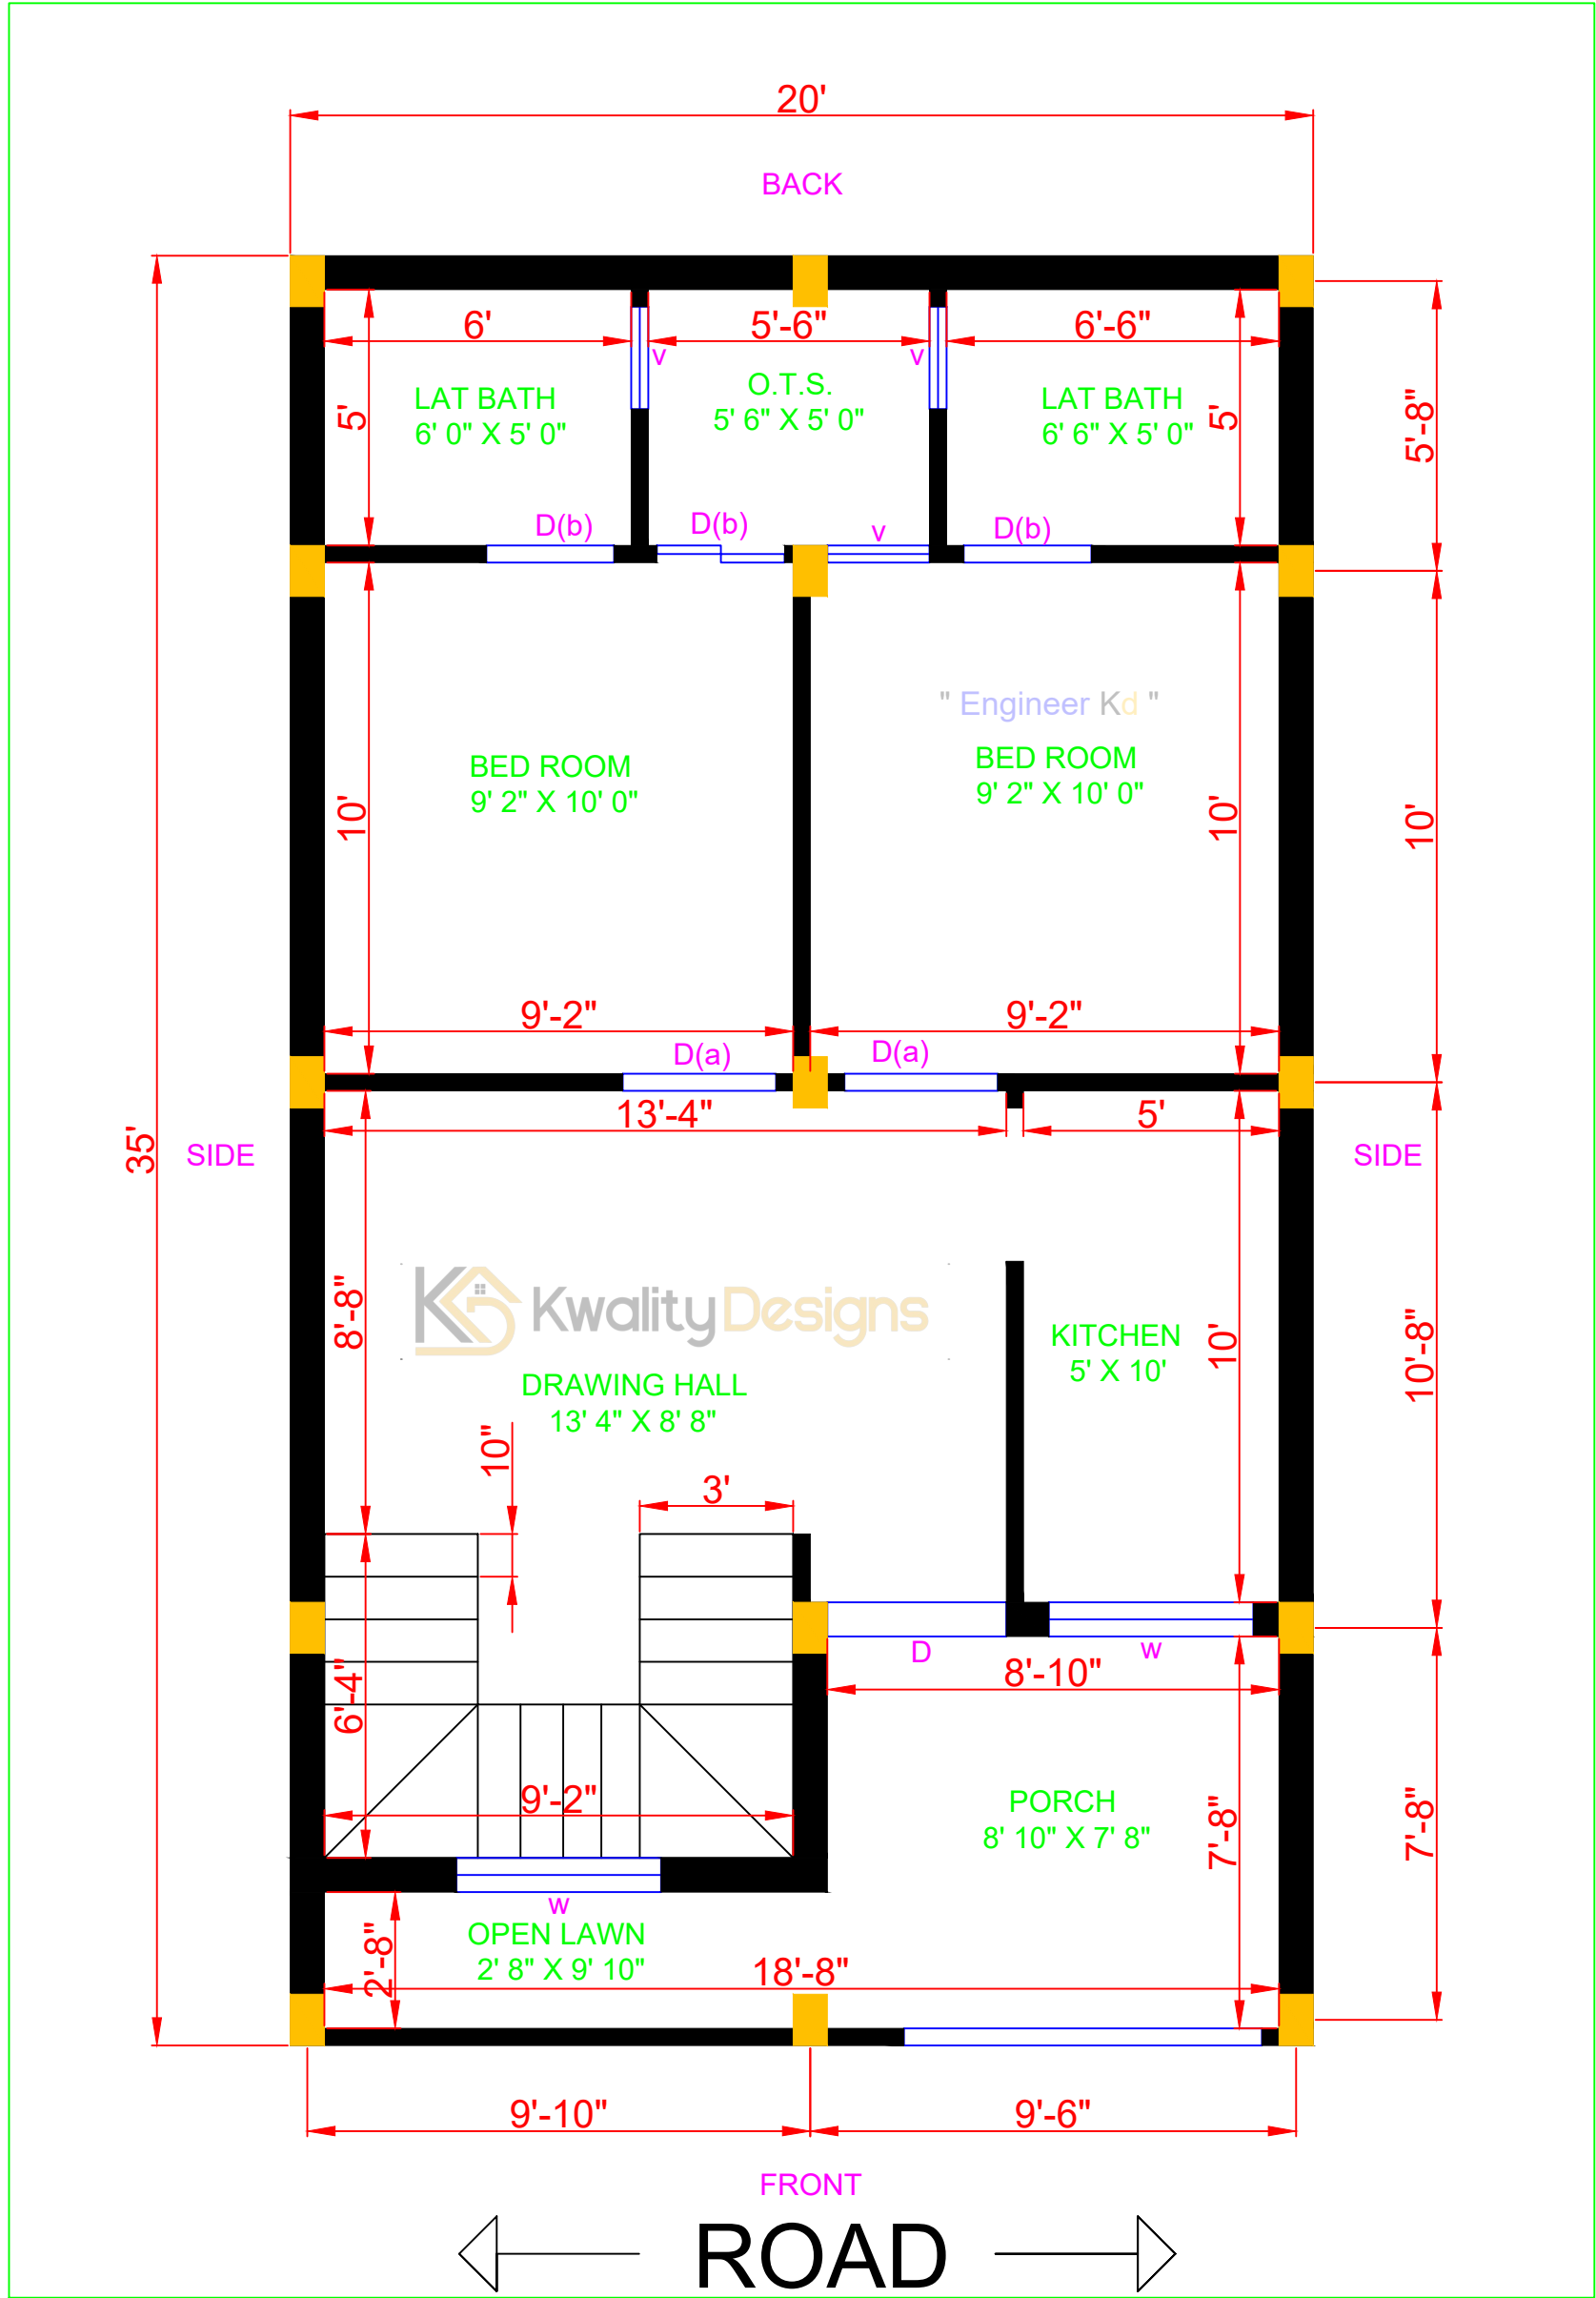

दक्षिण पूर्वी षड कोण प्लॉट

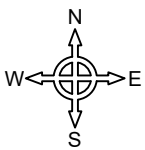

2D PLAN DETAILS	OUTER WALL- 8"	INNER WALL- 4"
COLUMN- 8" X 12"	STAIRS SIZE- 3' X 10"	MAIN GATE- 7' WIDE
DOOR (D)- 3' 6" WIDE	DOOR D(a)- 3' WIDE	DOOR D(b)- 2' 6" WIDE
WINDOW (w)- 4' WIDE	VENT (V)- 2' WIDE	CLIENT NAME : MOHAN DHAKAD UDAIPUR



www.kwalitydesigns.com
 engineerkdhome@gmail.com
 "Engineer Kd"
 Page & Channel Available on Instagram, Facebook & Youtube