


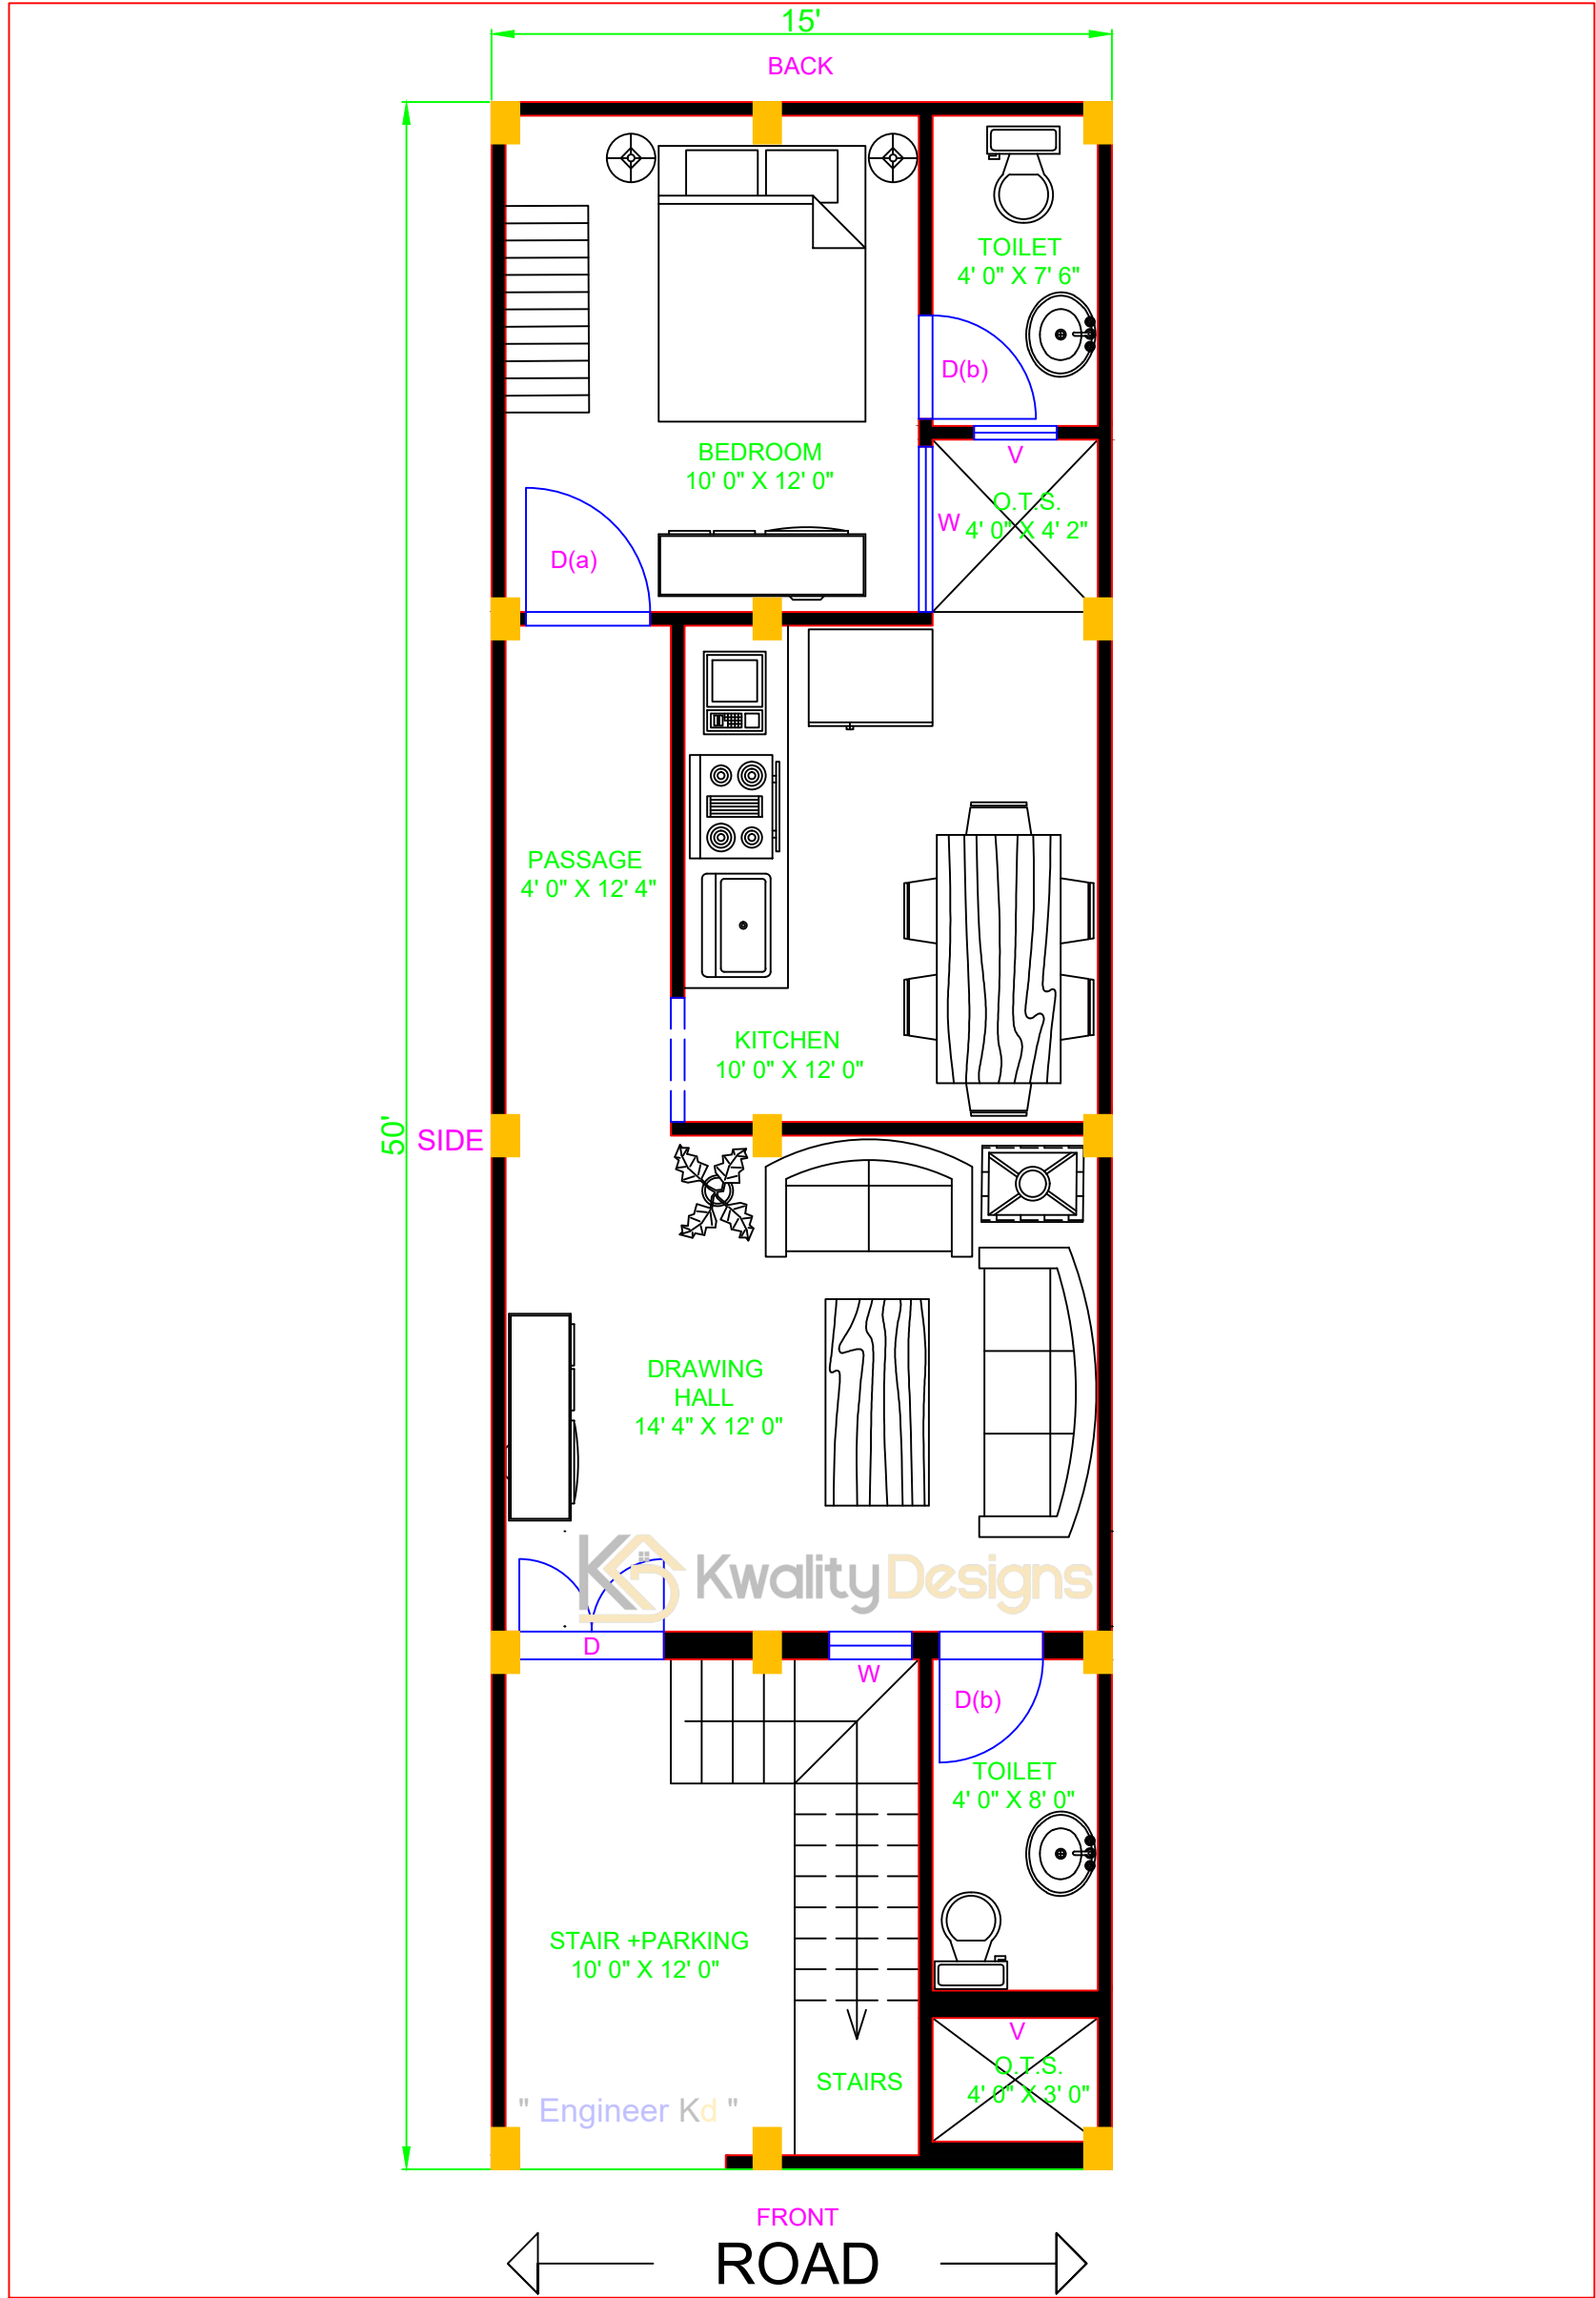

NORTH FACING HOUSE GROUND FLOOR PLAN

15' X 50' FEET PLOT (750.00 Sqft.)



उत्तर मुखी घर का नक्शा



2D PLAN DETAILS	OUTER WALL - 4" / 8"	INNER WALL - 4"
COLUMN - 8" X 12"	STAIRS SIZE - 3' X 9"	MAIN GATE - 5' WIDE
DOOR (D) - 3' 6" WIDE	DOOR D (a) - 3' WIDE	DOOR D(b) - 2'6" WIDE
WINDOW (W)- 4' WIDE	VENT (V) - 2' WIDE	CLIENT NAME : VSHNU MISHRA UTTRAKHAND



www.kwalitydesigns.com



engineerkdhome@gmail.com

" Engineer Kd "
Page & Channel Available on Instagram, Facebook & Youtube



GROUND FLOOR MEASUREMENT DETAILS

15' X 50' FEET PLOT (750.00 Sqft.)

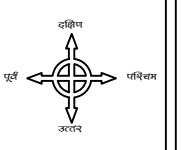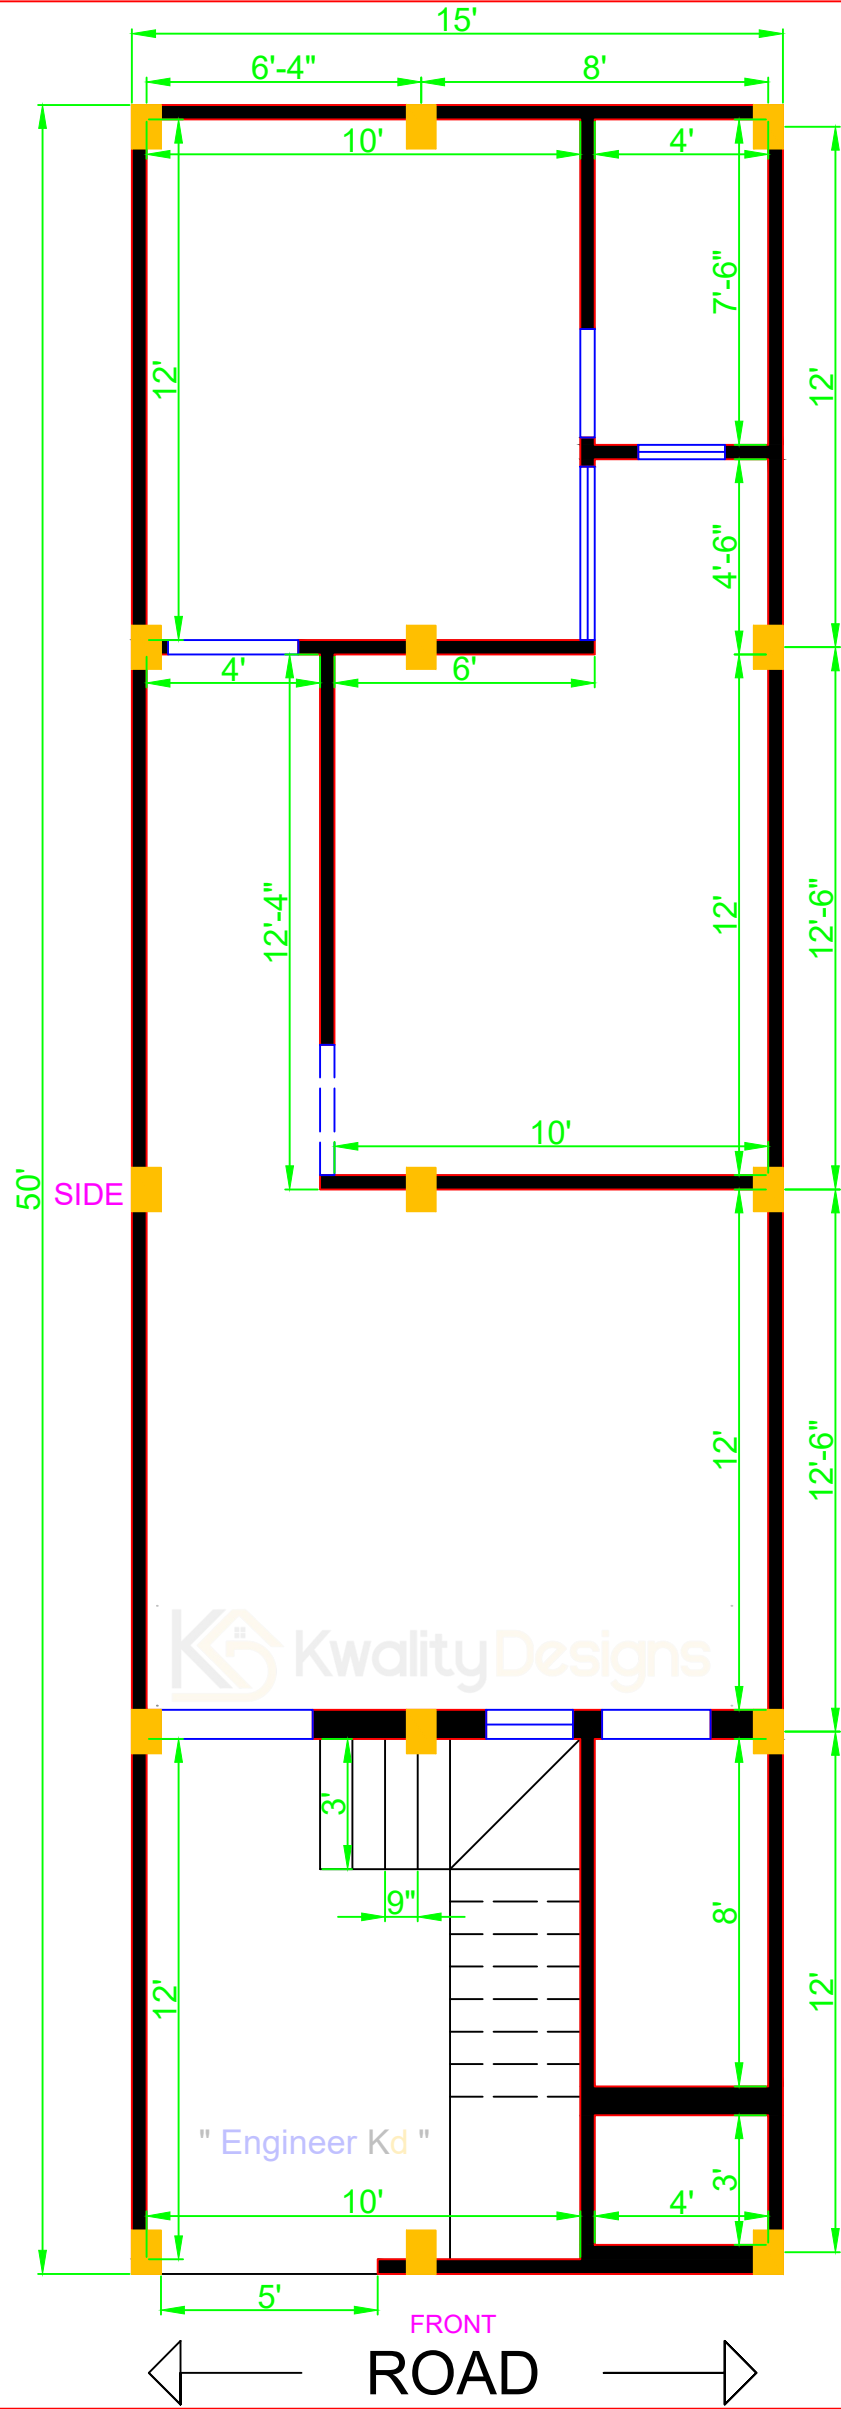

उत्तर प्रदेश का नक्शा

2D PLAN DETAILS	OUTER WALL - 4" / 8"	INNER WALL - 4"
COLUMN - 8" X 12"	STAIRS SIZE - 3' X 9"	MAIN GATE - 5' WIDE
DOOR (D) - 3' 6" WIDE	DOOR D (a) - 3' WIDE	DOOR D(b) - 2'6" WIDE
WINDOW (W)- 4' WIDE	VENT (V) - 2' WIDE	CLIENT NAME : VSHNU MISHRA UTTRAKHAND

Kwality Designs

www.kwalitydesigns.com
engineerkdhome@gmail.com

" Engineer Kd "

Page & Channel Available on Instagram, Facebook & Youtube