


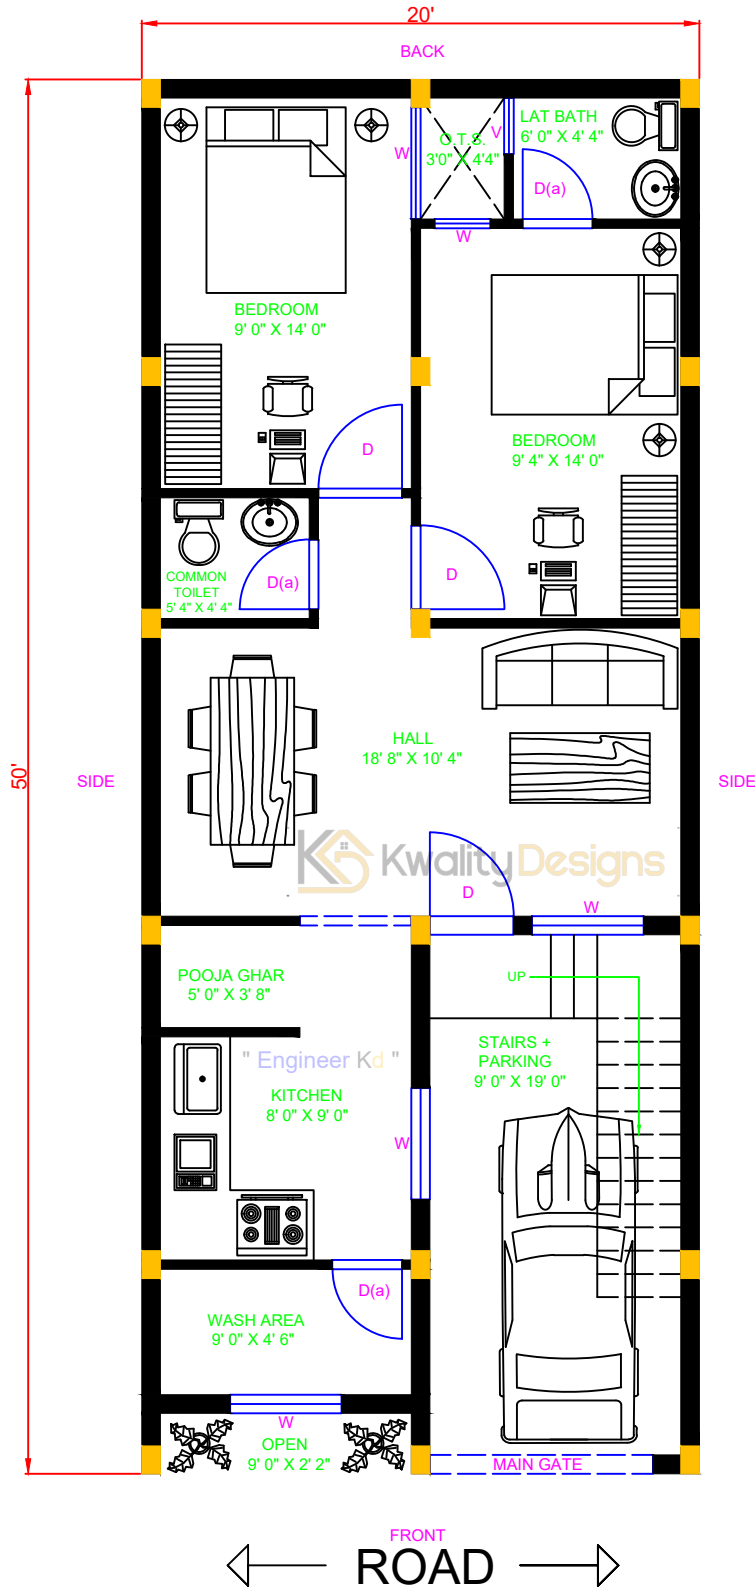

EAST FACING HOUSE GROUND FLOOR PLAN

20' X 50' FEET PLOT (1000.00 Sqft.)

1141/14 एच एच 19/10/10



2D PLAN DETAILS		OUTER WALL - 8"	INNER WALL - 4"
COLUMN - 8" X 12"	STAIRS SIZE - 3' X 10"	MAIN GATE - 8' WIDE	
DOOR (D) - 3' WIDE	DOOR D(a) - 2'6" WIDE		
WINDOW (w)- 2' & 4'	VENT (V) - 2' WIDE	CLIENT NAME : BHOLA PARIHAR	MANDSAUR




www.kwalitydesigns.com
 engineerkdhome@gmail.com
 "Engineer Kd"
 Page & Channel Available on Instagram, Facebook & Youtube



GROUND FLOOR MEASUREMENT DETAILS

20' X 50' FEET PLOT (1000.00 Sqft.)

॥ भगवत प्रसाद का नवशर्मा ॥

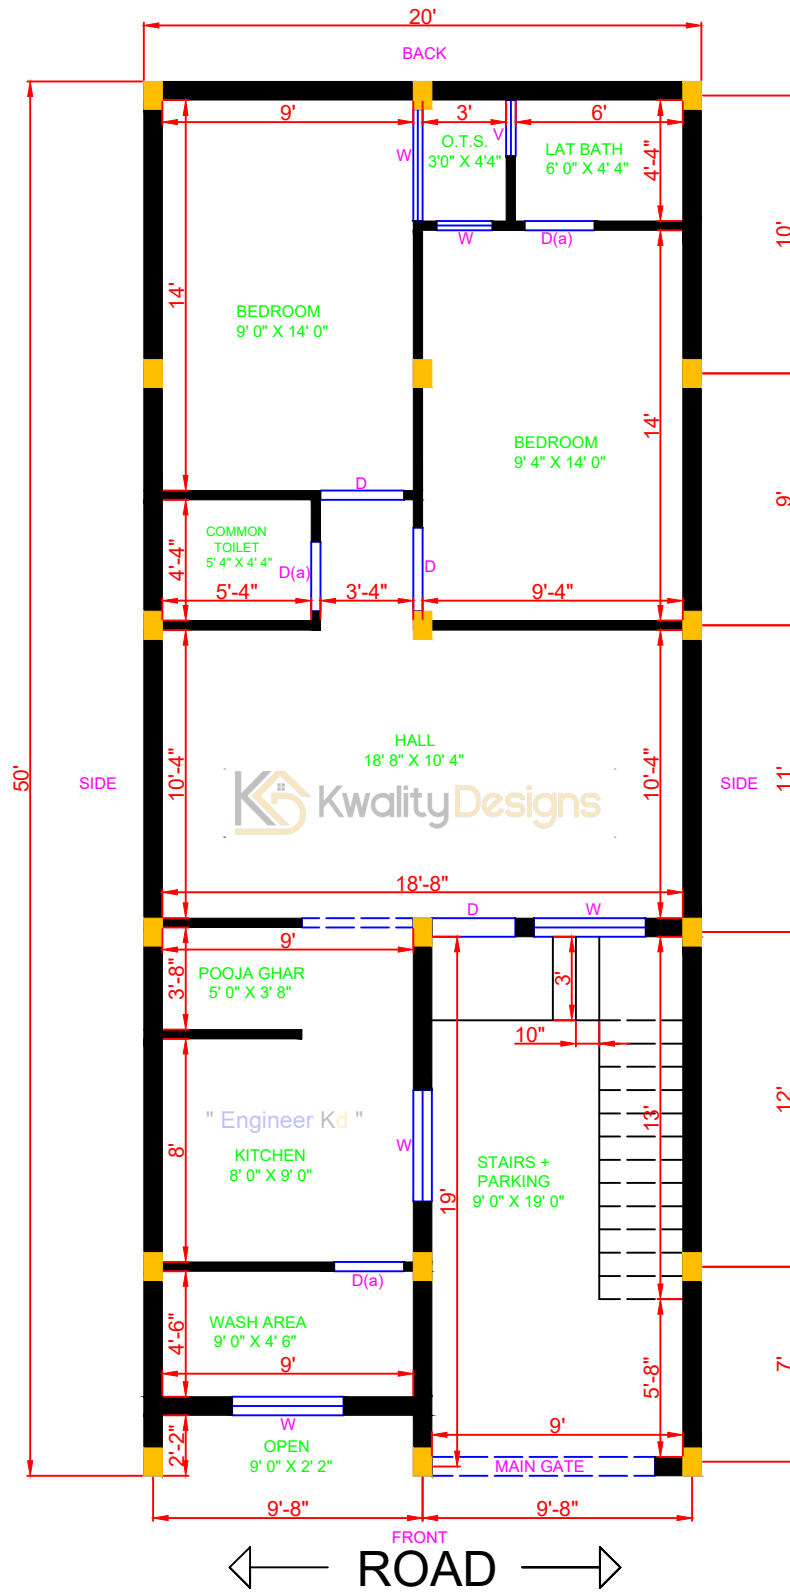

2D PLAN DETAILS	OUTER WALL - 8"	INNER WALL - 4"
COLUMN - 8" X 12"	STAIRS SIZE - 3' X 10"	MAIN GATE - 8' WIDE
DOOR (D) - 3' WIDE	DOOR D(a) - 2'6" WIDE	
WINDOW (w)- 2' & 4'	VENT (V) - 2' WIDE	CLIENT NAME : BHOLA PARIHAR MANDSAUR



www.kwalitydesigns.com
 engineerkdhome@gmail.com
 "Engineer Kd"
 Page & Channel Available on Instagram, Facebook & Youtube