


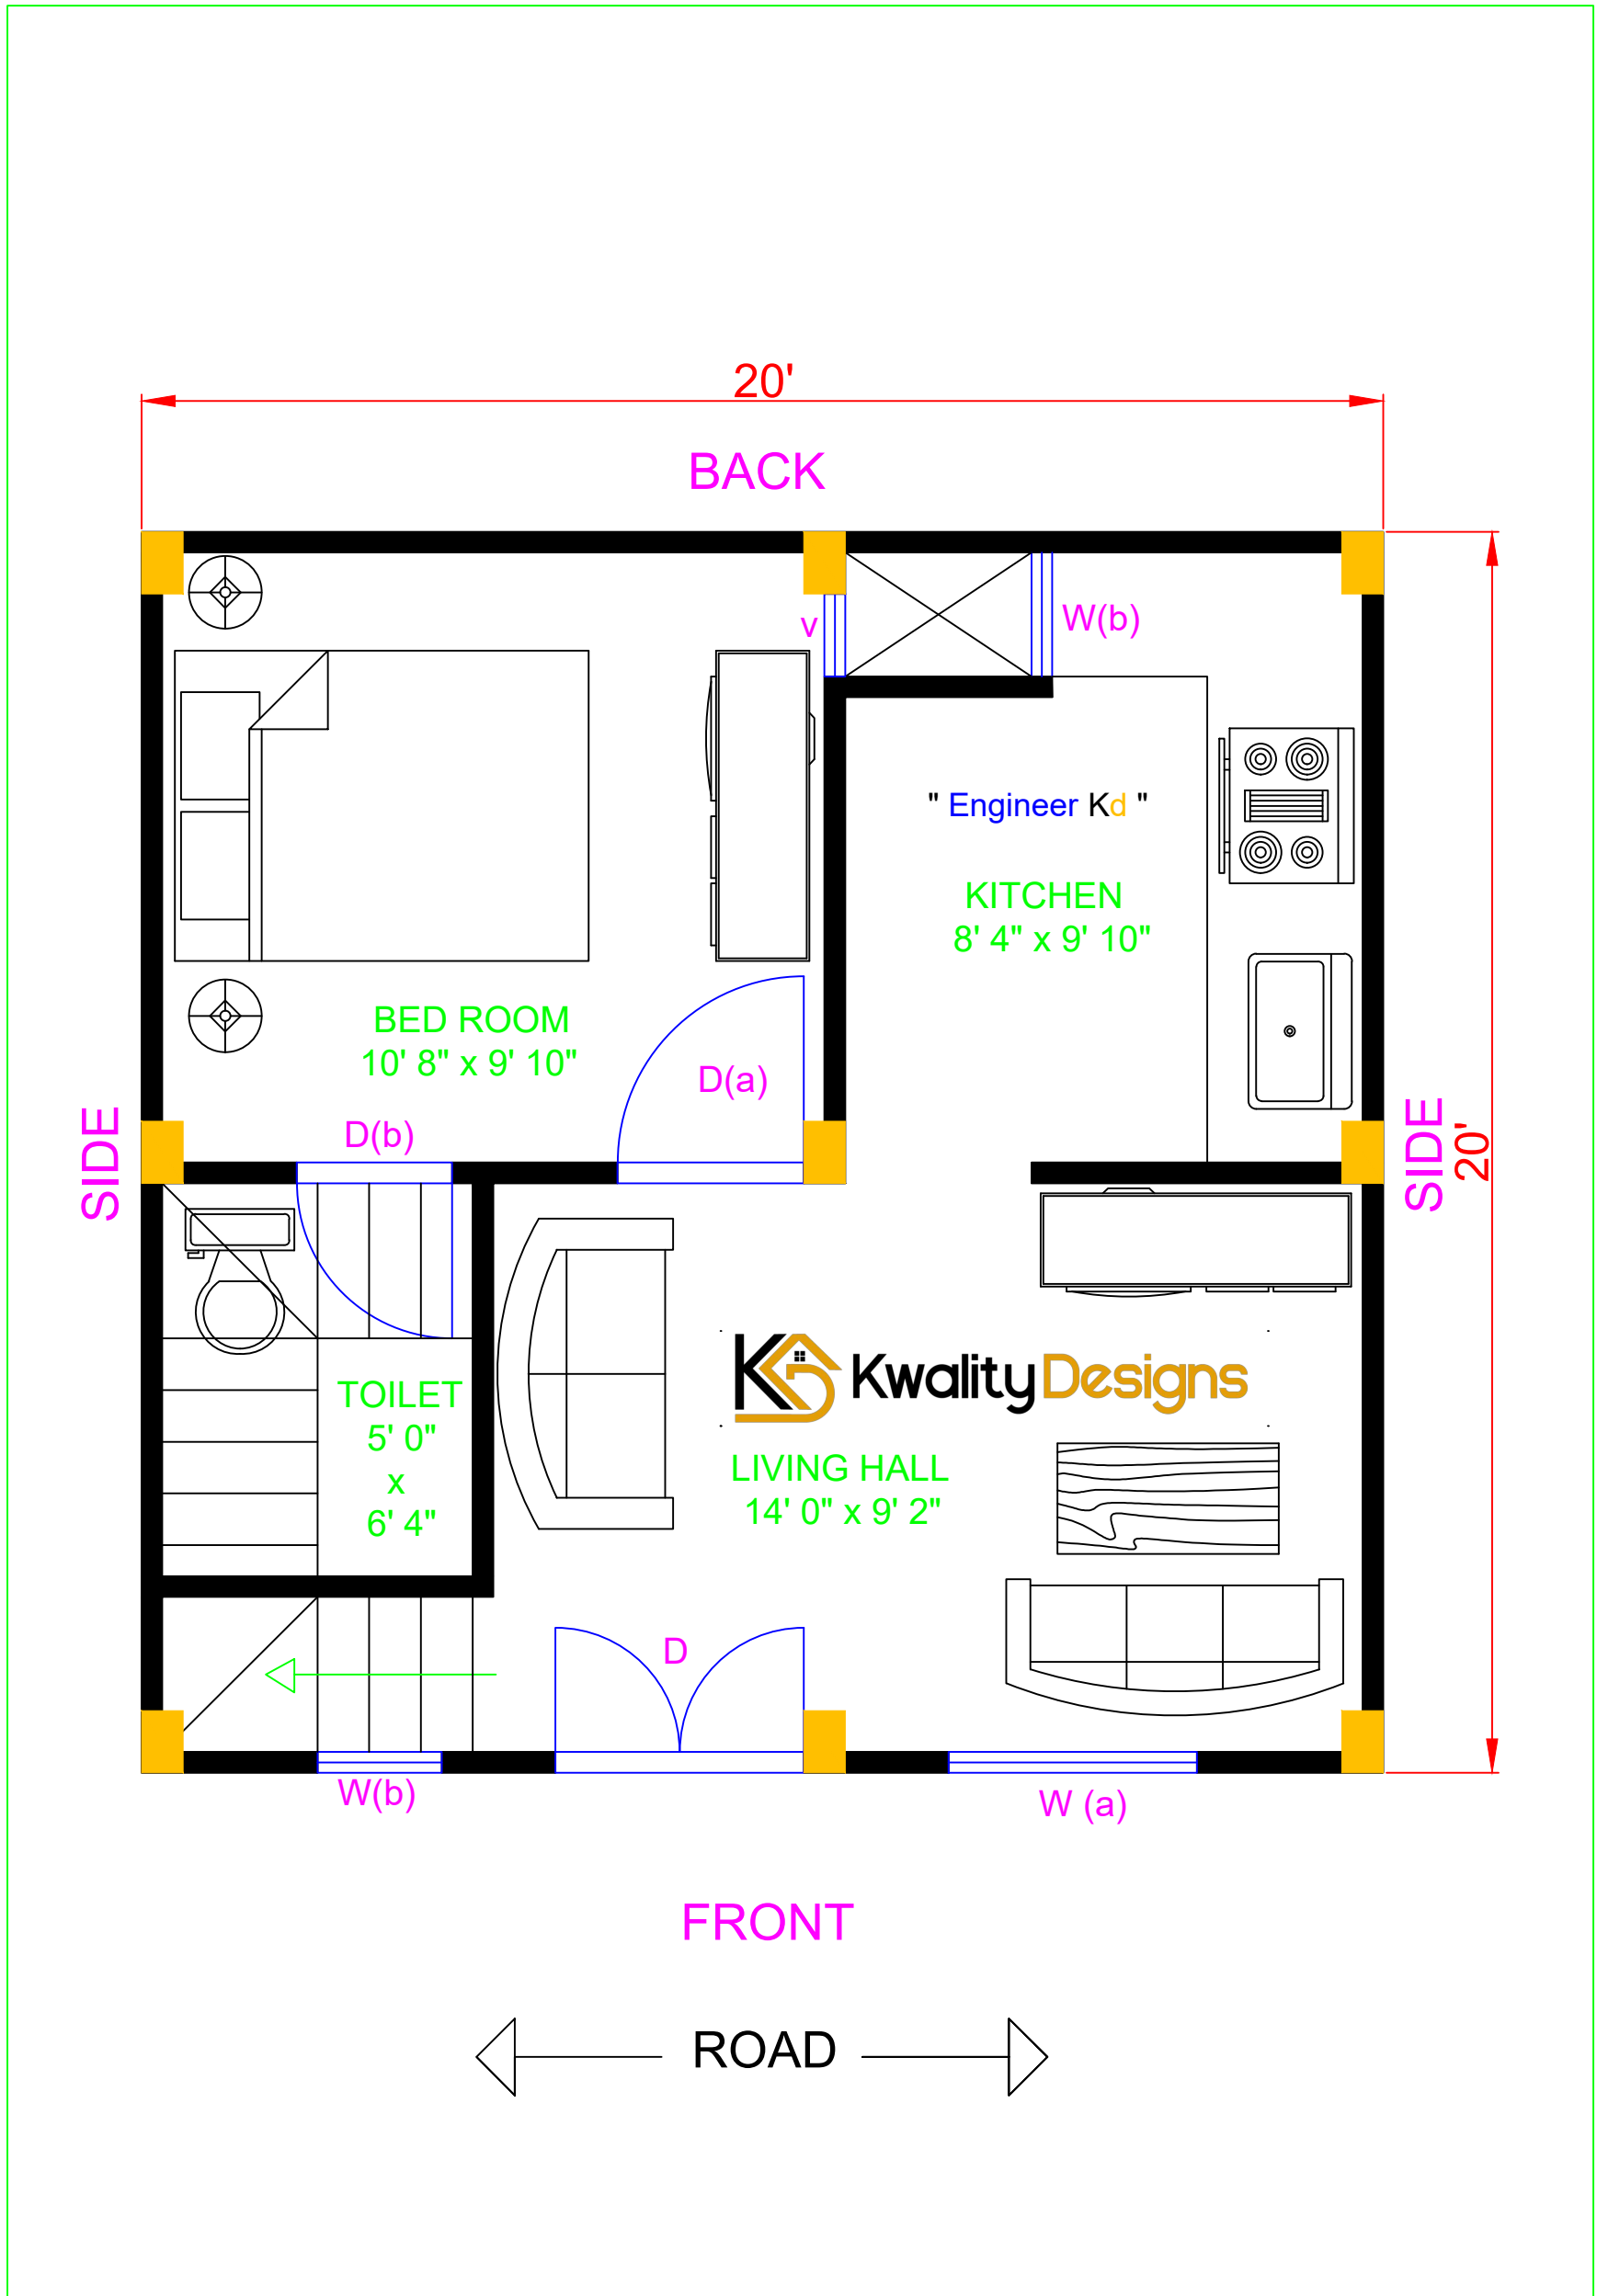


WEST FACING HOUSE GROUND FLOOR PLAN

20' X 20' FEET PLOT (400.00 Sqft.)



परिचय सुखी घर का नक्शा

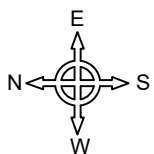

2D PLAN DETAILS	OUTER WALL - 4"	INNER WALL - 4"
COLUMN - 8" X 12"	STAIRS SIZE - 2'6" X 10"	MAIN GATE - A' WIDE
DOOR (D) - 4' WIDE	DOOR D (a) - 3' WIDE	DOOR D(b) - 2'6" WIDE
WINDOW (a) - 4' WIDE	WINDOW (b) - 2' WIDE	VENT (V) - 1' 4" WIDE



www.kwalitydesigns.com

engineerkdhome@gmail.com

"Engineer Kd"




Page & Channel Available on Instagram, Facebook & Youtube




GROUND FLOOR MEASUREMENT DETAILS

20' X 20' FEET PLOT (400.00 Sqft.)

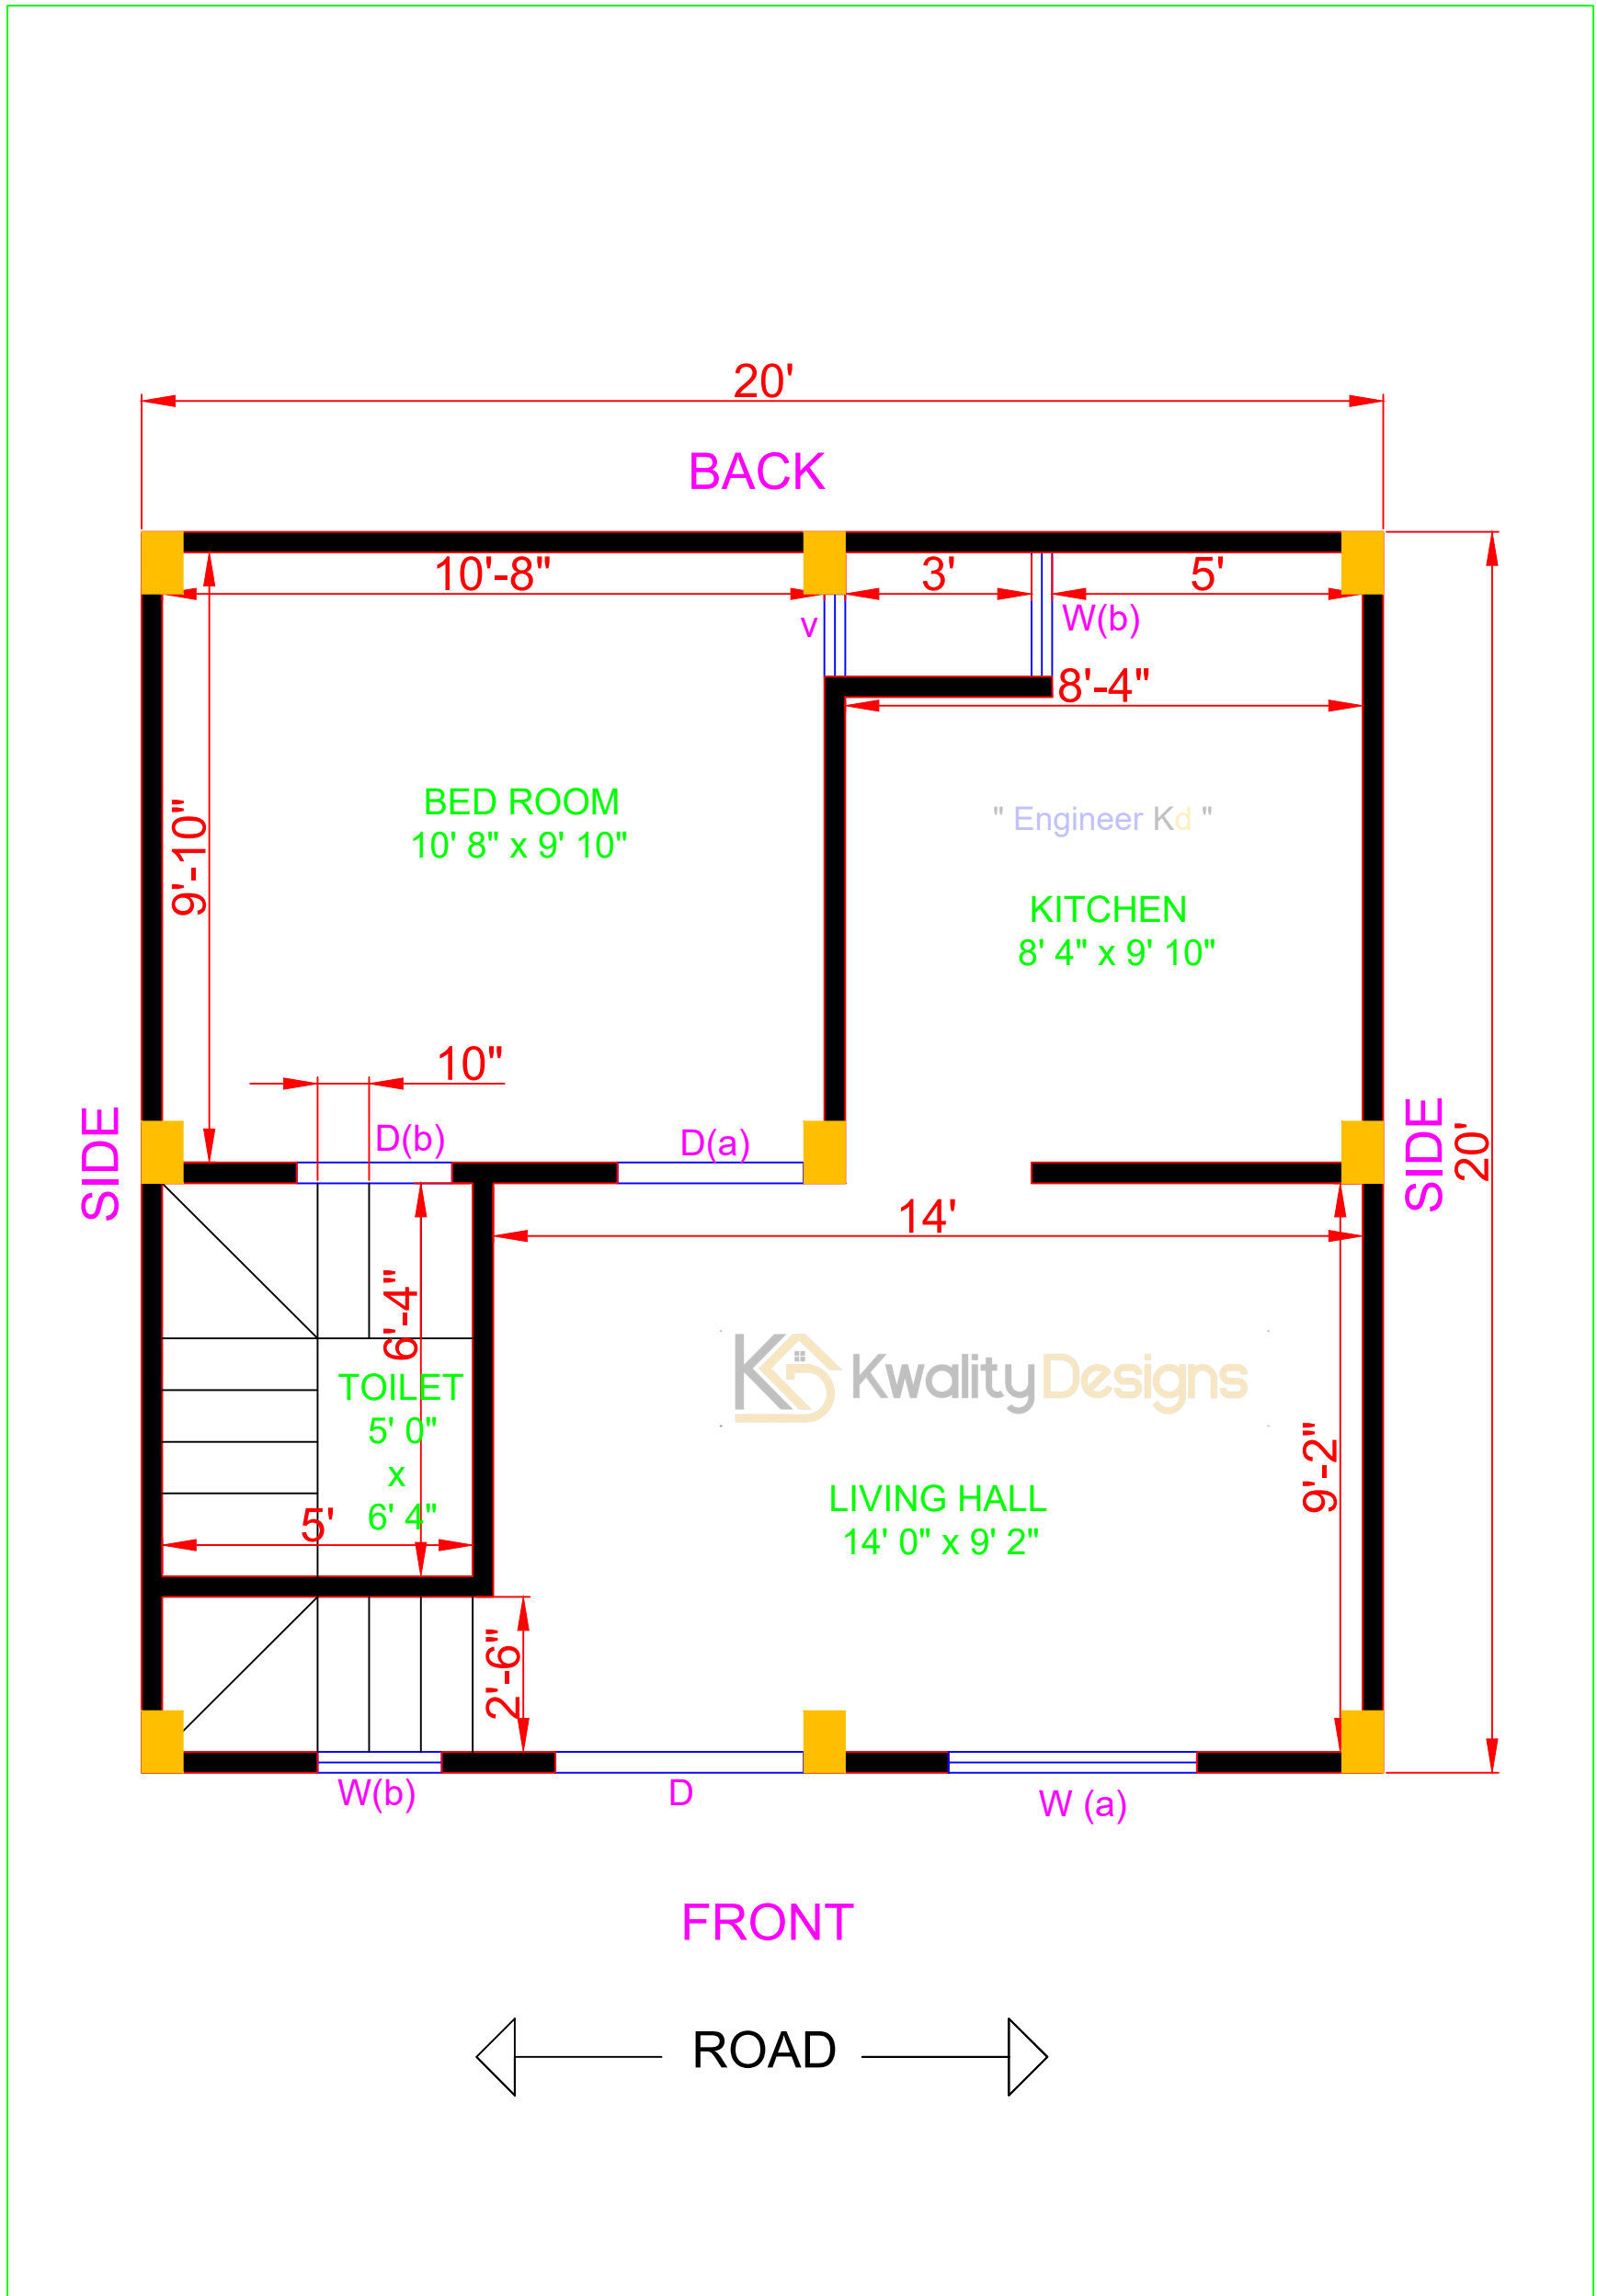

परिचय सुखी घर का नक्शा

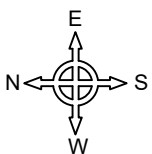

2D PLAN DETAILS	OUTER WALL - 4"	INNER WALL - 4"
COLUMN - 8" X 12"	STAIRS SIZE - 2'6" X 10"	MAIN GATE - A' WIDE
DOOR (D) - 4' WIDE	DOOR D (a) - 3' WIDE	DOOR D(b) - 2'6" WIDE
WINDOW (a) - 4' WIDE	WINDOW (b) - 2' WIDE	VENT (V) - 1' 4" WIDE



www.kwalitydesigns.com

engineerkdhome@gmail.com

"Engineer Kd"



Page & Channel Available on Instagram, Facebook & Youtube