



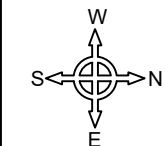

EAST FACING HOUSE GROUND FLOOR PLAN

15' X 40' FEET PLOT (600 Sqft.)

11x15x40 फीट प्लॉट (600 वर्ग फीट)

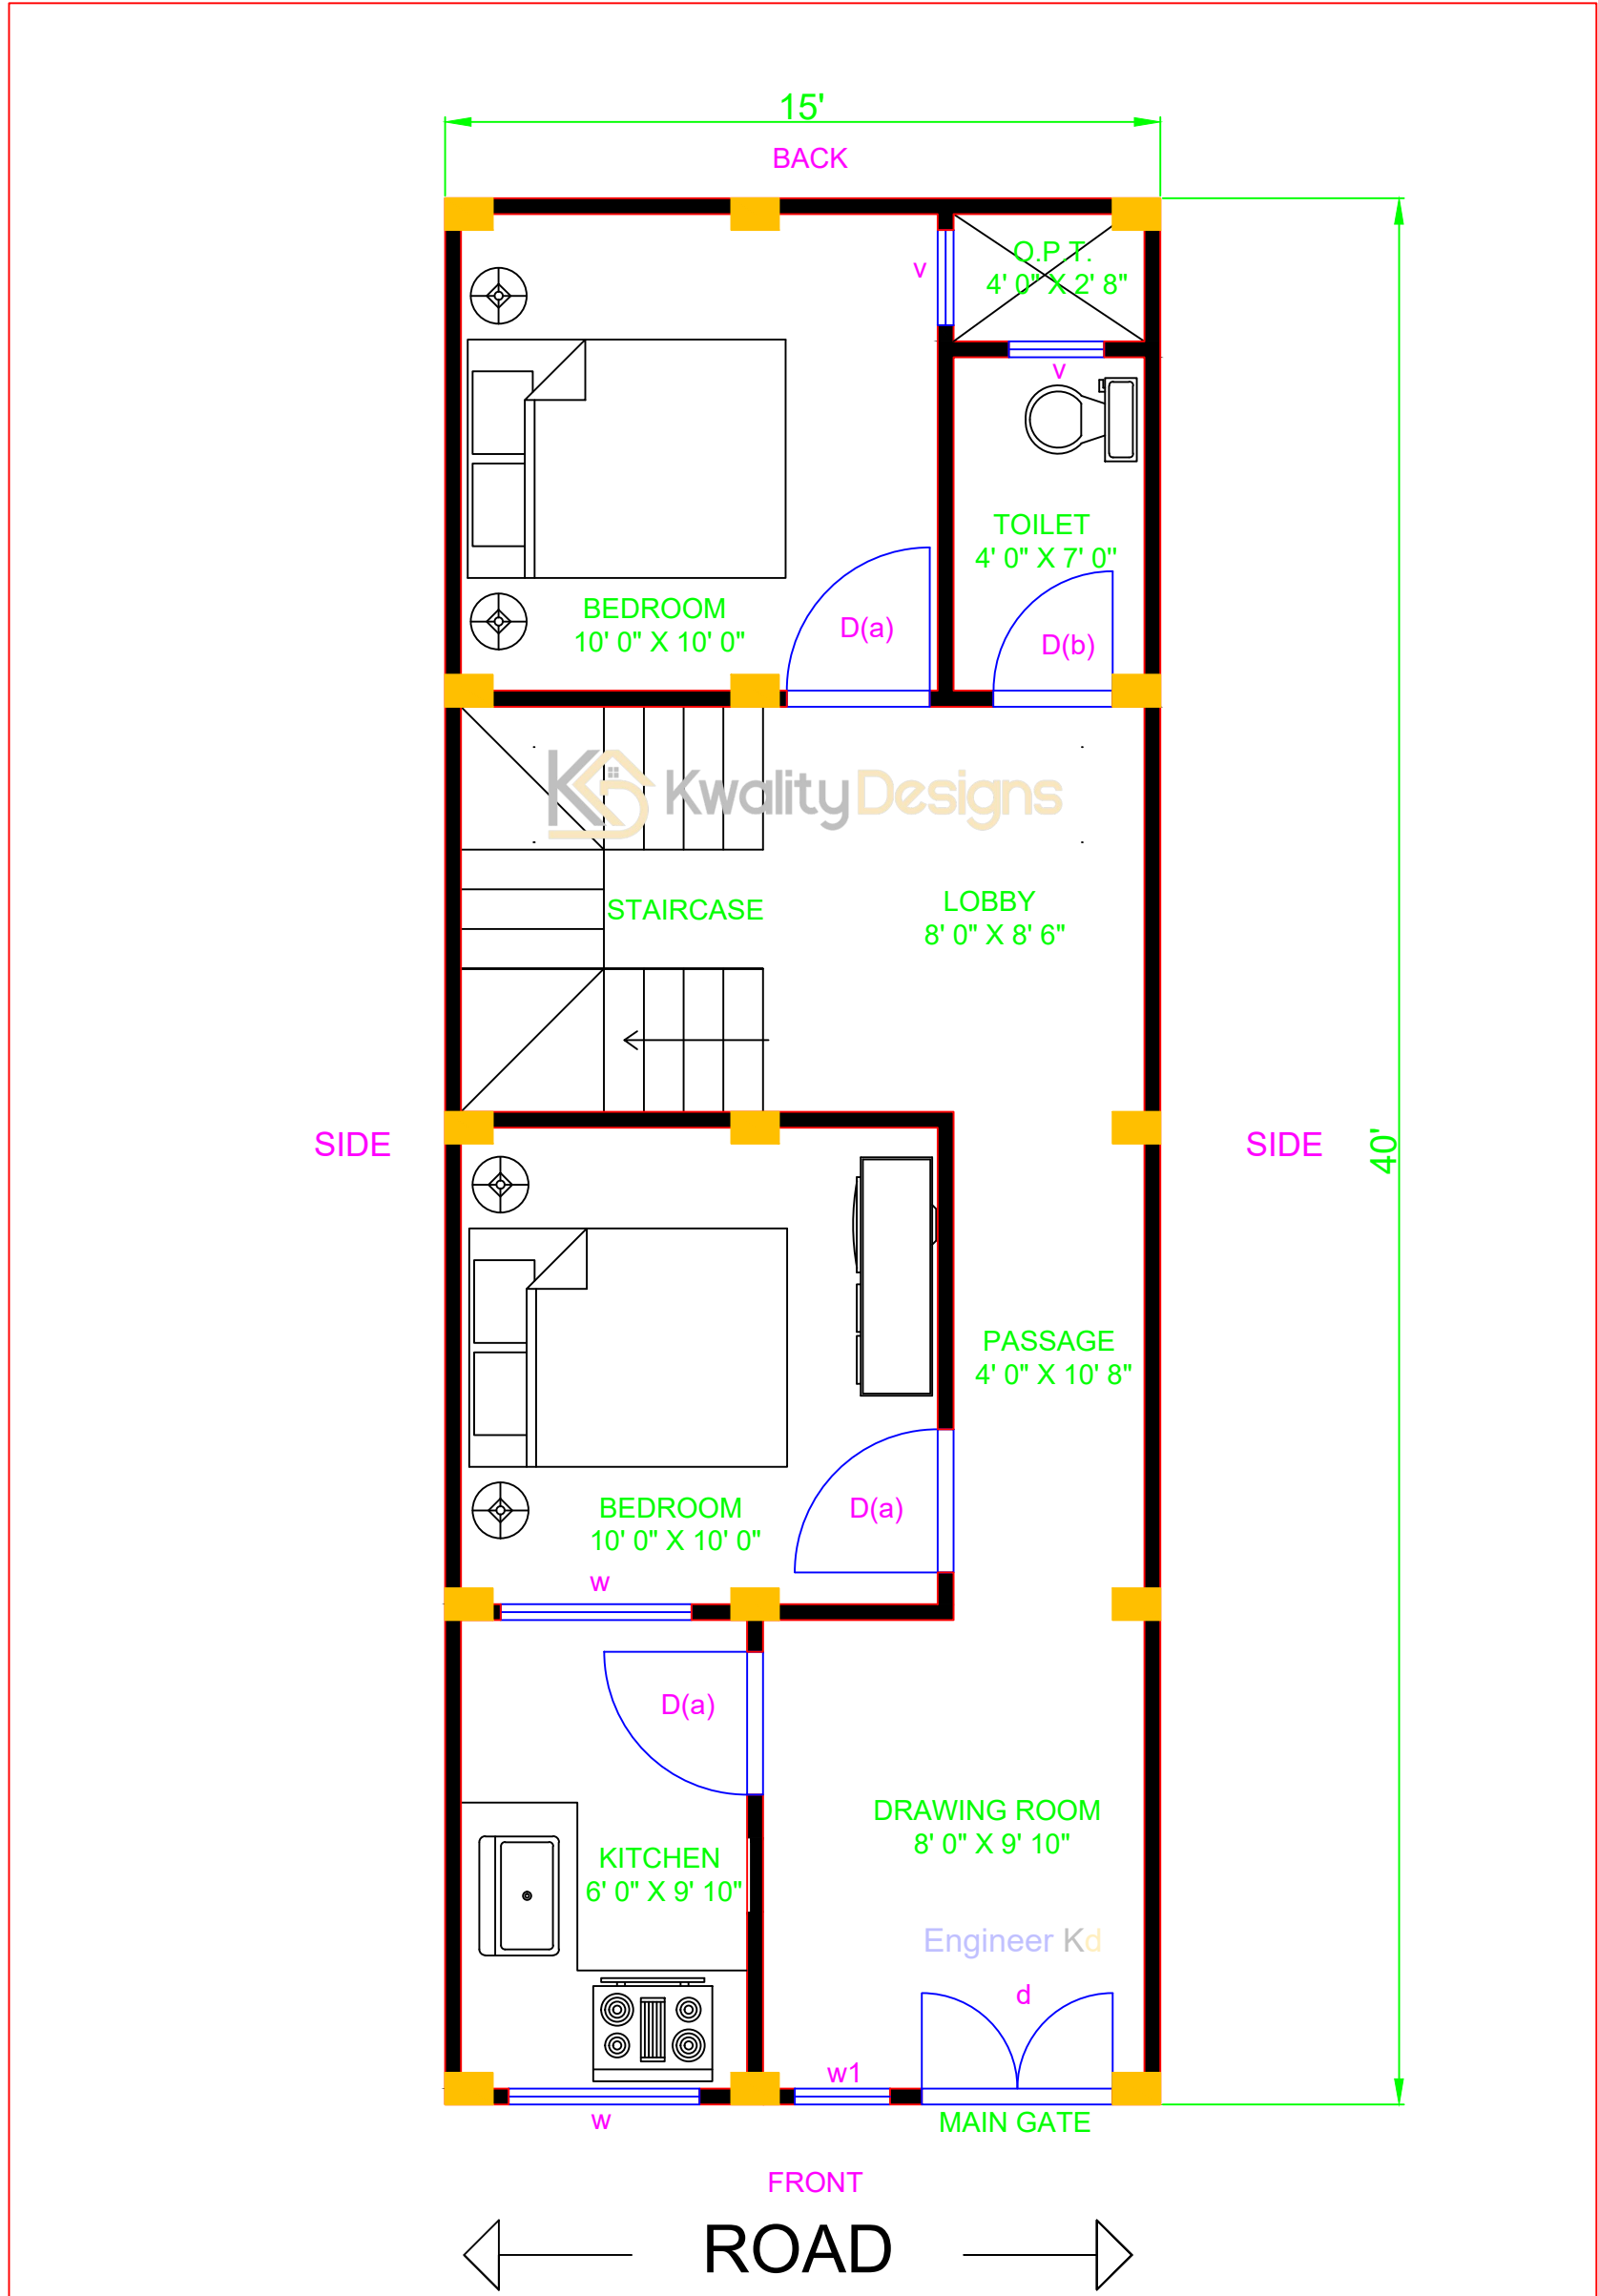


2D PLAN DETAILS	OUTER WALL - 4"	INNER WALL - 4"
COLUMN - 8" X 12"	STAIRS SIZE - 3' X 10"	MAIN GATE(d) - 4' WIDE
DOOR D (a) - 3' WIDE	DOOR D(b) - 2'6" WIDE	VENT (V) - 2' WIDE
WINDOW(W) - 4' WIDE	WINDOW (W1) - 2' WIDE	CLIENT NAME : RAM THAKUR AYODDHA

Kwality Designs
www.kwalitydesigns.com
engineerkdhome@gmail.com
 "Engineer Kd"
 Page & Channel Available on Instagram, Facebook & Youtube




GROUND FLOOR MEASUREMENT DETAILS

15' X 40' FEET PLOT (600 Sqft.)

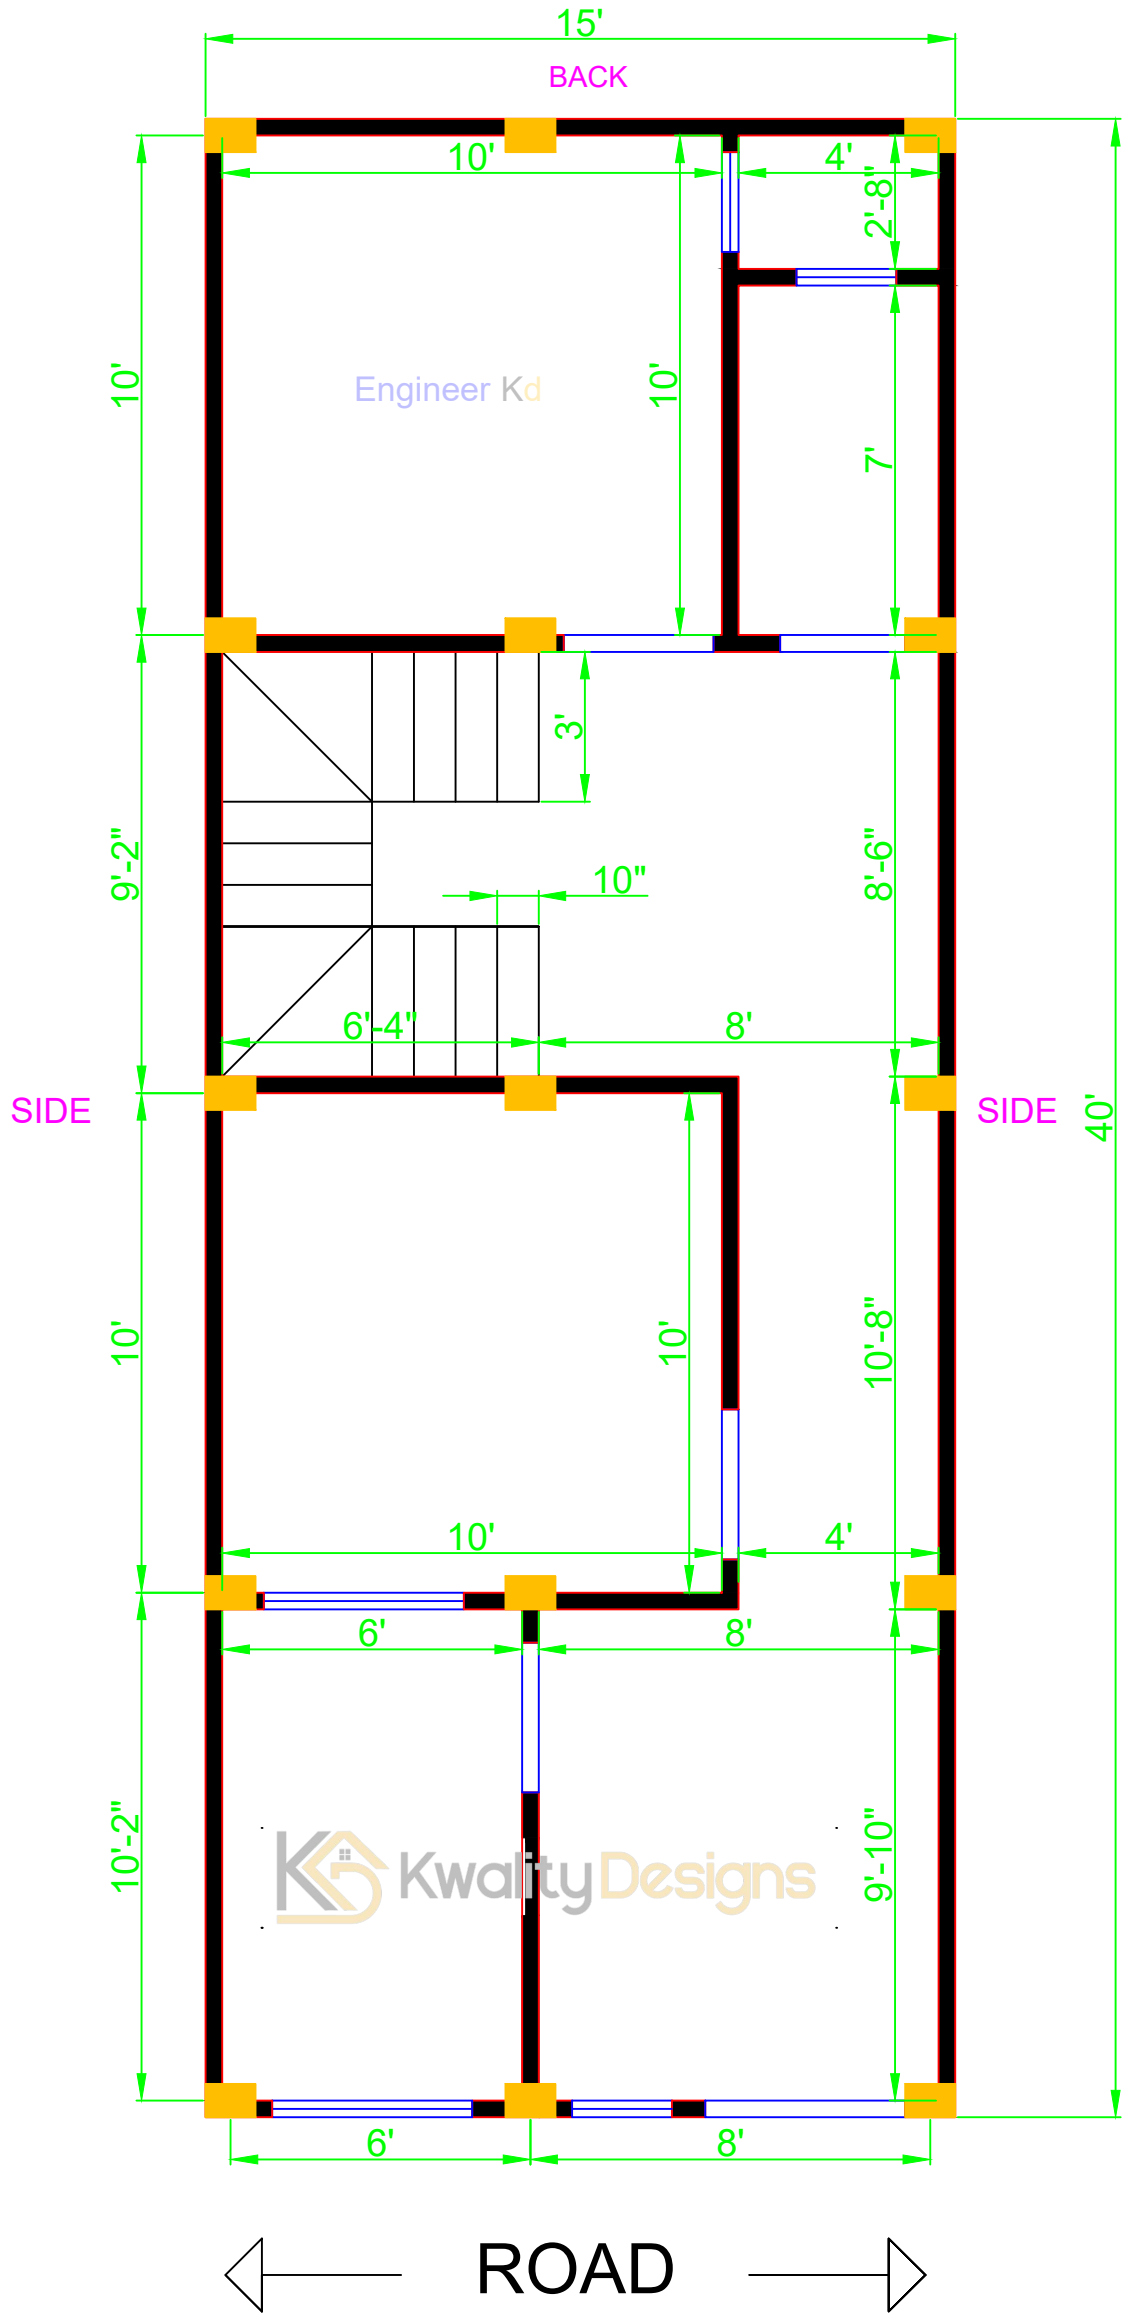

11Kp2p 1p 2B p2KdE p2K

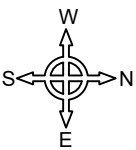

2D PLAN DETAILS	OUTER WALL - 4"	INNER WALL - 4"
COLUMN - 8" X 12"	STAIRS SIZE - 3' X 10"	MAIN GATE(d) - 4' WIDE
DOOR D (a) - 3' WIDE	DOOR D(b) - 2'6" WIDE	VENT (V) - 2' WIDE
WINDOW(W) - 4' WIDE	WINDOW (W1) - 2' WIDE	CLIENT NAME : RAM THAKUR AYODHA



www.kwalitydesigns.com
engineerkdhome@gmail.com

" Engineer Kd "
Page & Channel Available on Instagram, Facebook & Youtube