


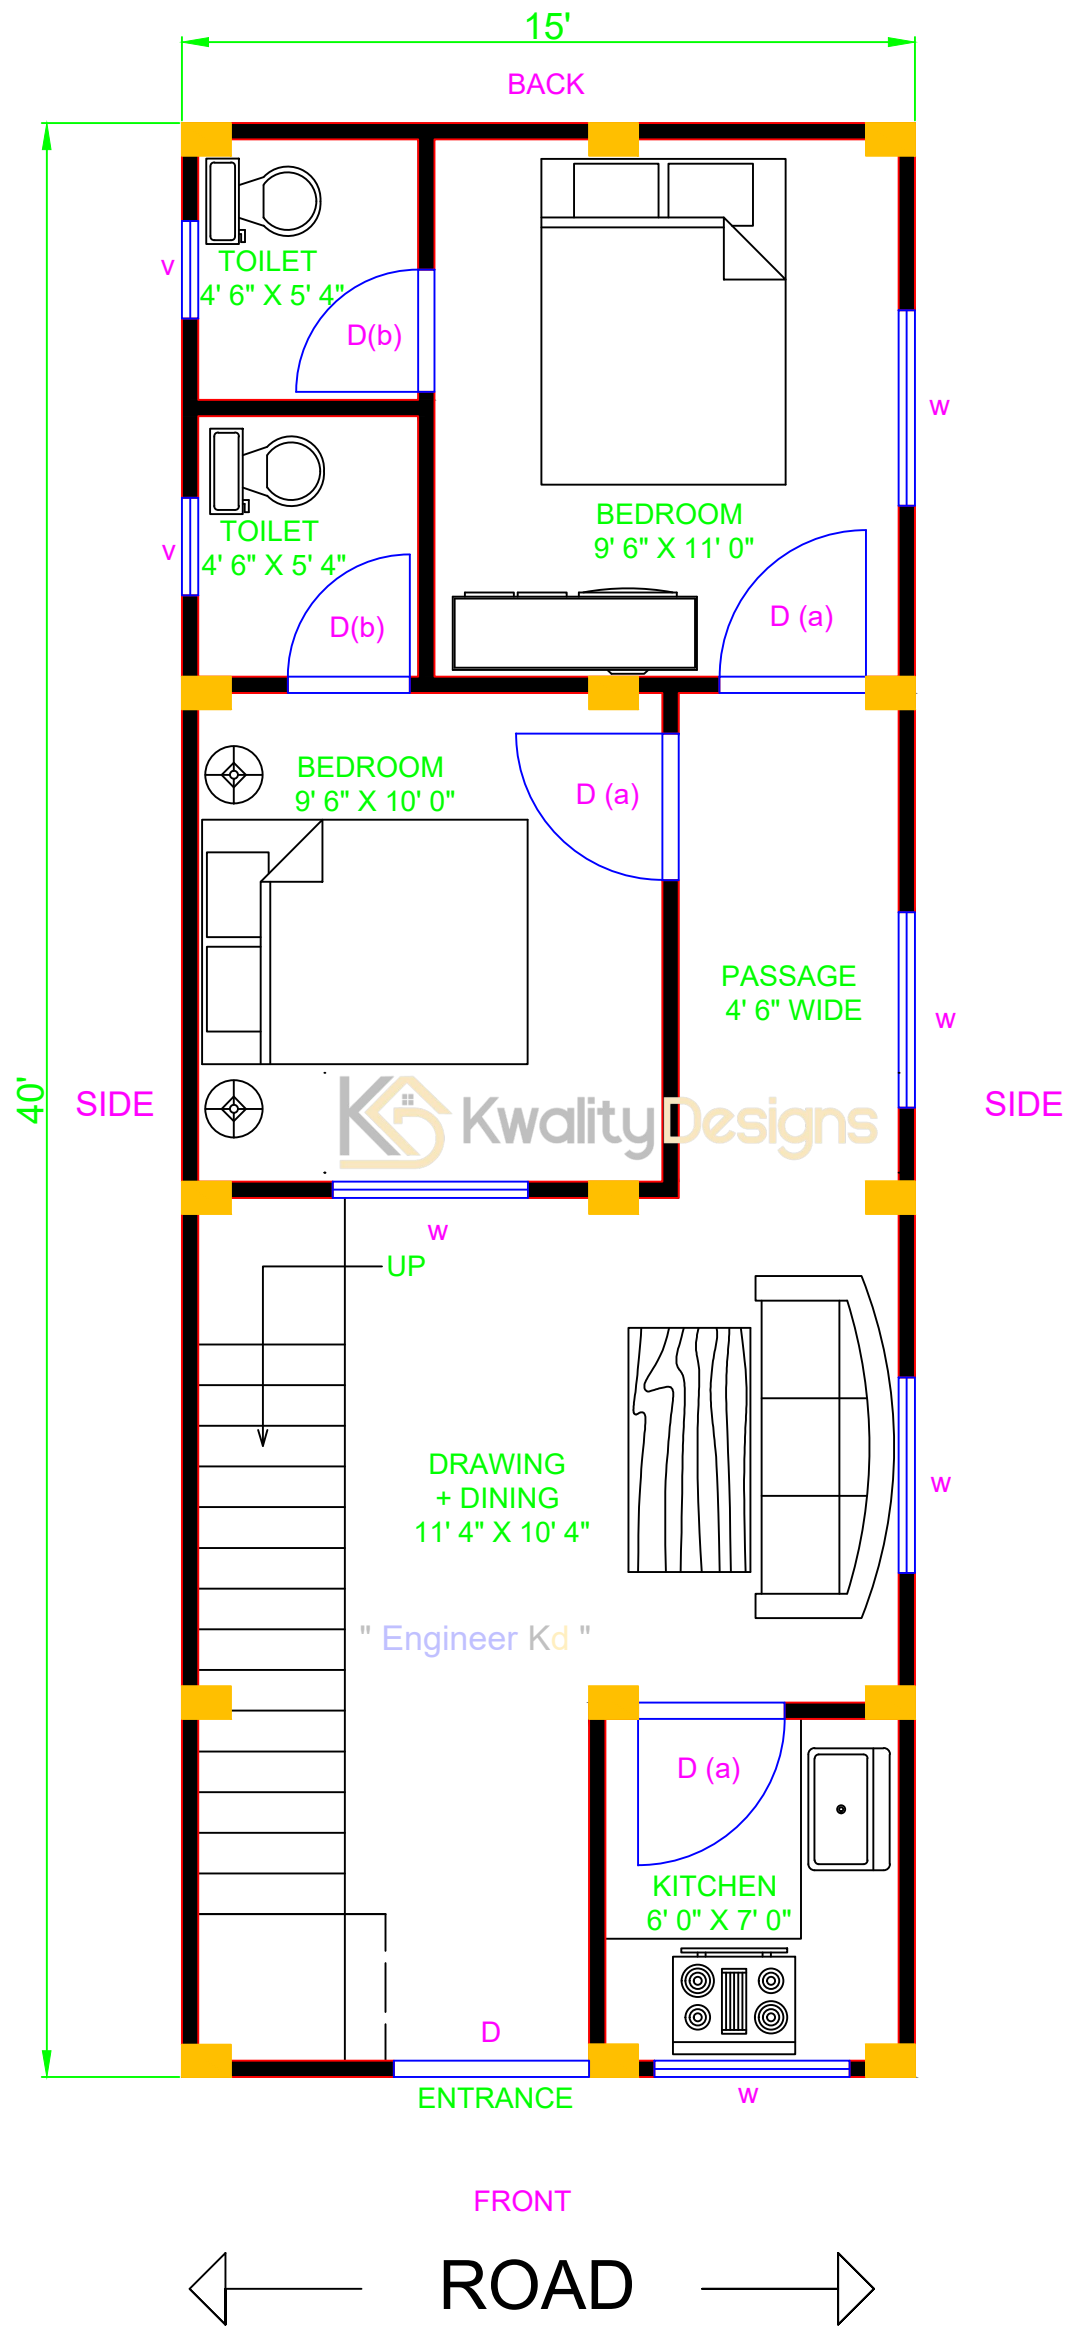


SOUTH FACING HOUSE GROUND FLOOR PLAN

15' X 40' FEET PLOT (600.00 Sqft.)



11' 4" x 10' 4"
 9' 6" x 11' 0"
 9' 6" x 10' 0"
 4' 6" x 5' 4"
 4' 6" x 5' 4"

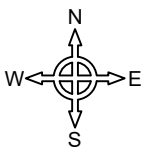

2D PLAN DETAILS	OUTER WALL - 4"	INNER WALL - 4"
COLUMN - 8" X 12"	STAIRS SIZE - 3' X 10"	MAIN GATE - 4' WIDE
M. DOOR (D) - 4' WIDE	DOOR D (a) - 3' WIDE	DOOR D (b) - 2'6" WIDE
WINDOW (w) - 4' WIDE	VENT (V) - 2' WIDE	CLIENT NAME : BAJRANG MAHAPATRA KOCHIN



www.kwalitydesigns.com


engineerkdhome@gmail.com

" Engineer Kd "
 Page & Channel Available on Instagram, Facebook & Youtube




GROUND FLOOR MEASUREMENT DETAILS

15' X 40' FEET PLOT (600.00 Sqft.)

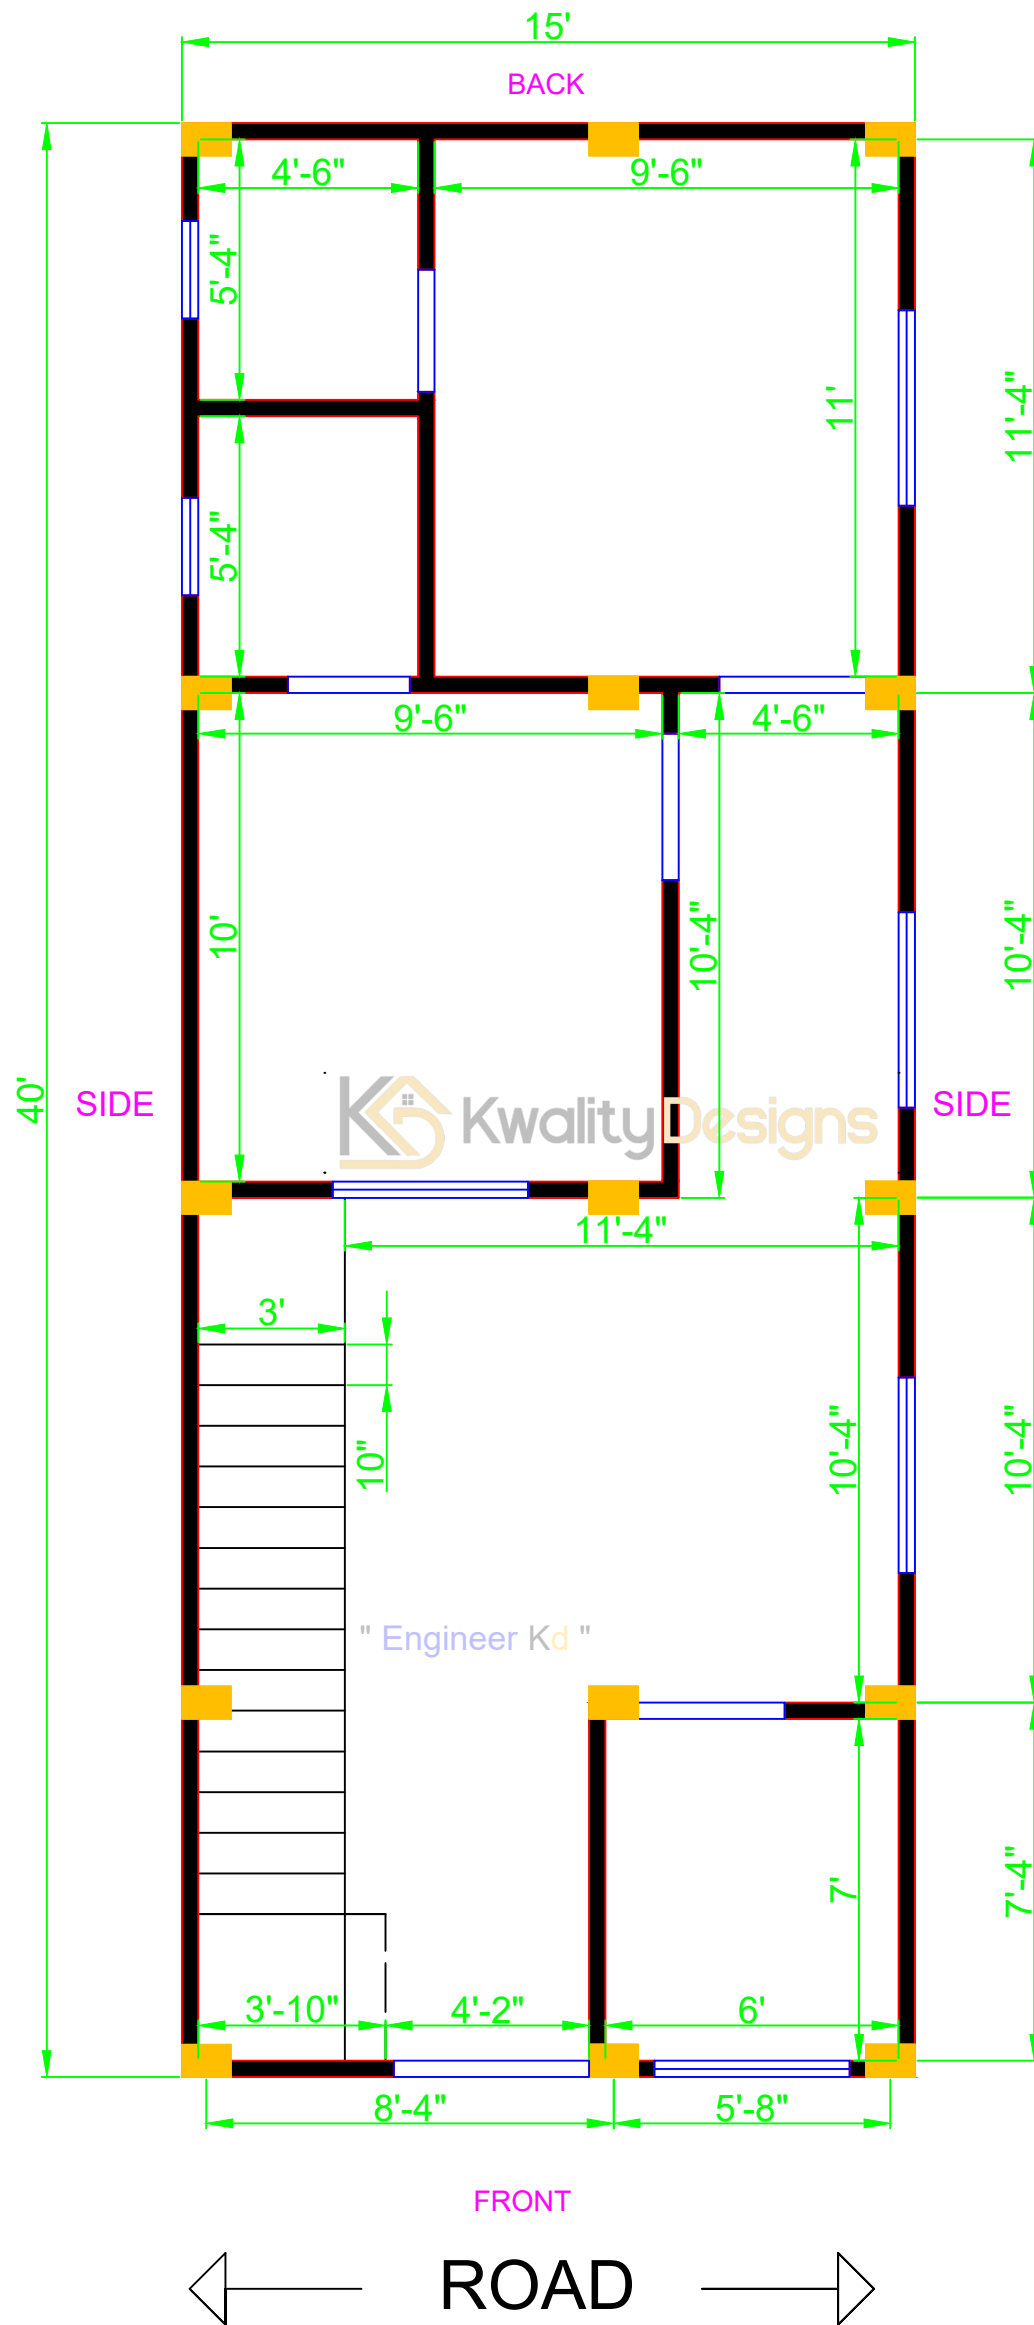

ഭജ്രംഗ മാഹാപത്ര്യാ കെ.കെ.എസ്

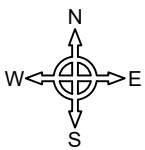

2D PLAN DETAILS	OUTER WALL - 4"	INNER WALL - 4"
COLUMN - 8" X 12"	STAIRS SIZE - 3' X 10"	MAIN GATE - 4' WIDE
M. DOOR (D) - 4' WIDE	DOOR D (a) - 3' WIDE	DOOR D (b) - 2'6" WIDE
WINDOW (w) - 4' WIDE	VENT (V) - 2' WIDE	CLIENT NAME : BAJRANG MAHAPATRA KOCHIN



www.kwalitydesigns.com
engineerkdhome@gmail.com

"Engineer Kd"
Page & Channel Available on Instagram, Facebook & Youtube