


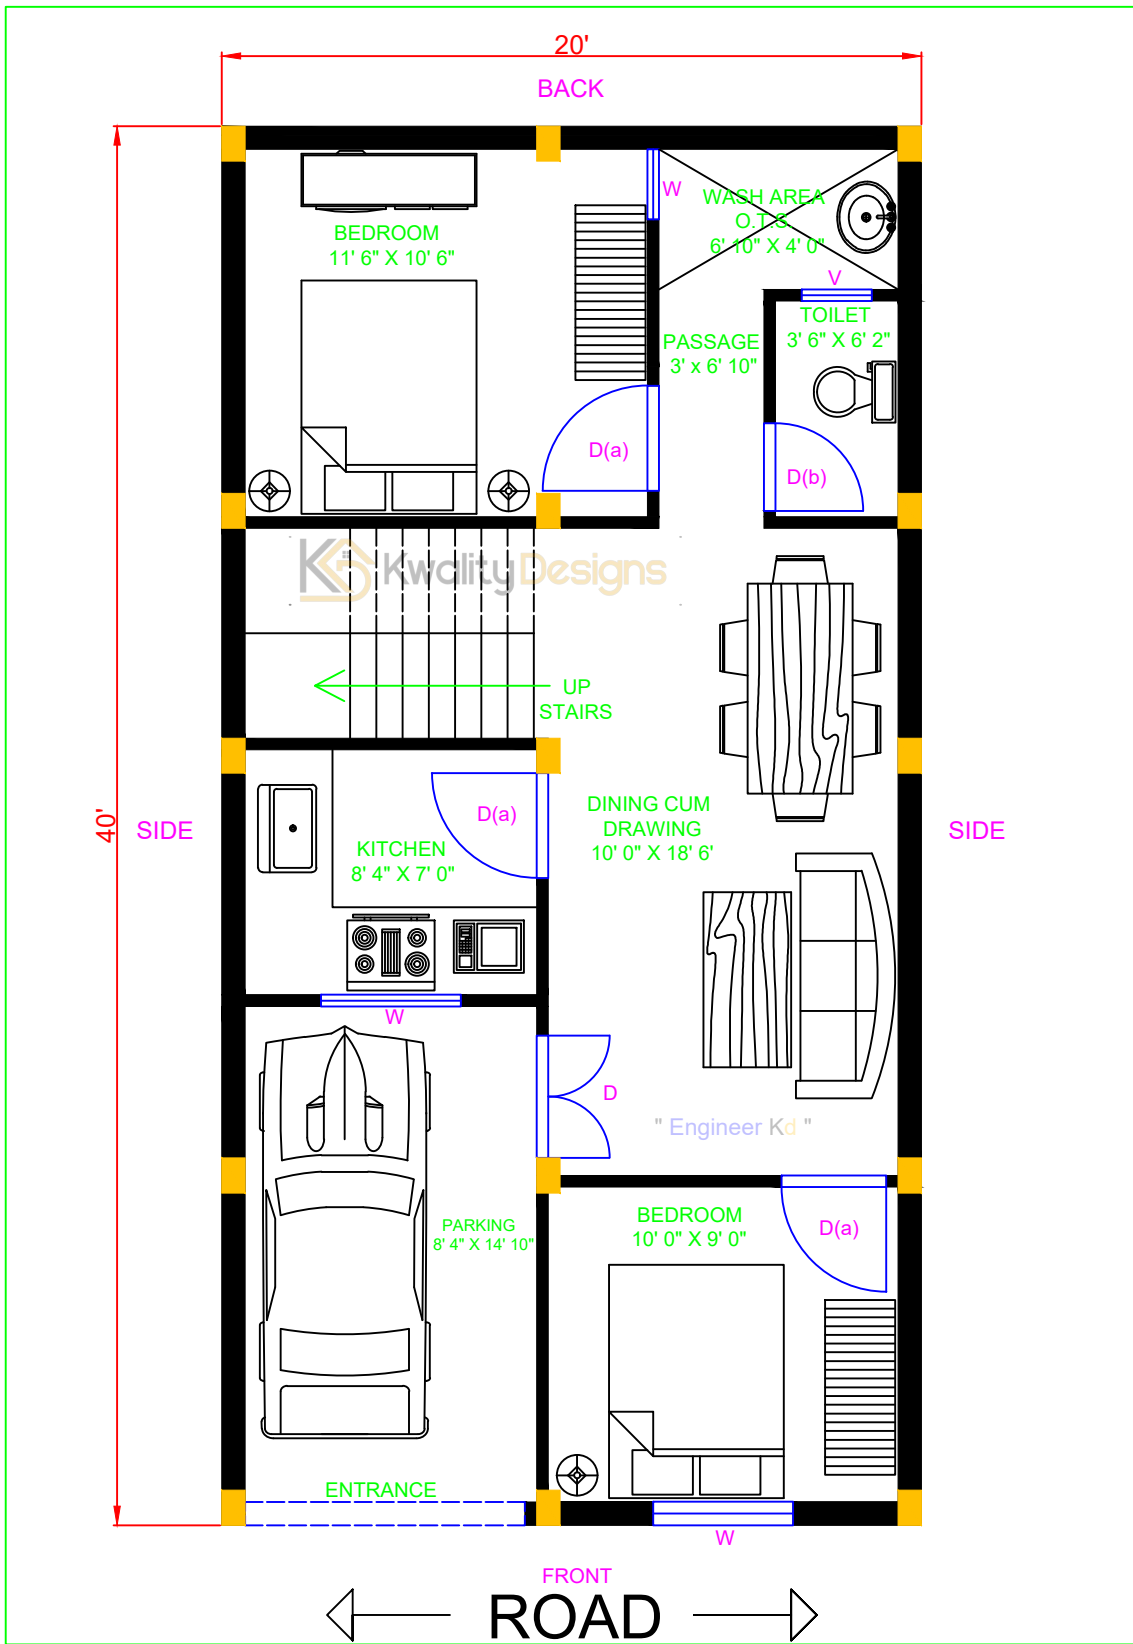

EAST FACING HOUSE GROUND FLOOR PLAN

20' X 40' FEET PLOT (800.00 Sqft.)



ਮੁਕਾਬਲਾ ਕਰ ਕੇ ਸਭ ਤੋਂ ਚੰਗੇ ਡਿਜ਼ਾਈਨਰ ਨੂੰ ਚੋਣੋ

2D PLAN DETAILS		OUTER WALL- 8"	INNER WALL- 4"
COLUMN- 8" X 12"	STAIRS SIZE- 3' X 9"	MAIN GATE- 8' WIDE	
DOOR (D)- 3' 6" WIDE	DOOR D(a)- 3' WIDE	DOOR D(b)- 2' 6" WIDE	
WINDOW (w)- 4' & 2'	VENT (V)- 2' WIDE	CLIENT NAME : HIM EESH MADAN	CHANDIGARH



www.kwalitydesigns.com


engineerkdhome@gmail.com

"Engineer Kd"
Page & Channel Available on Instagram, Facebook & Youtube



GROUND FLOOR MEASUREMENT DETAILS

20' X 40' FEET PLOT (800.00 Sqft.)

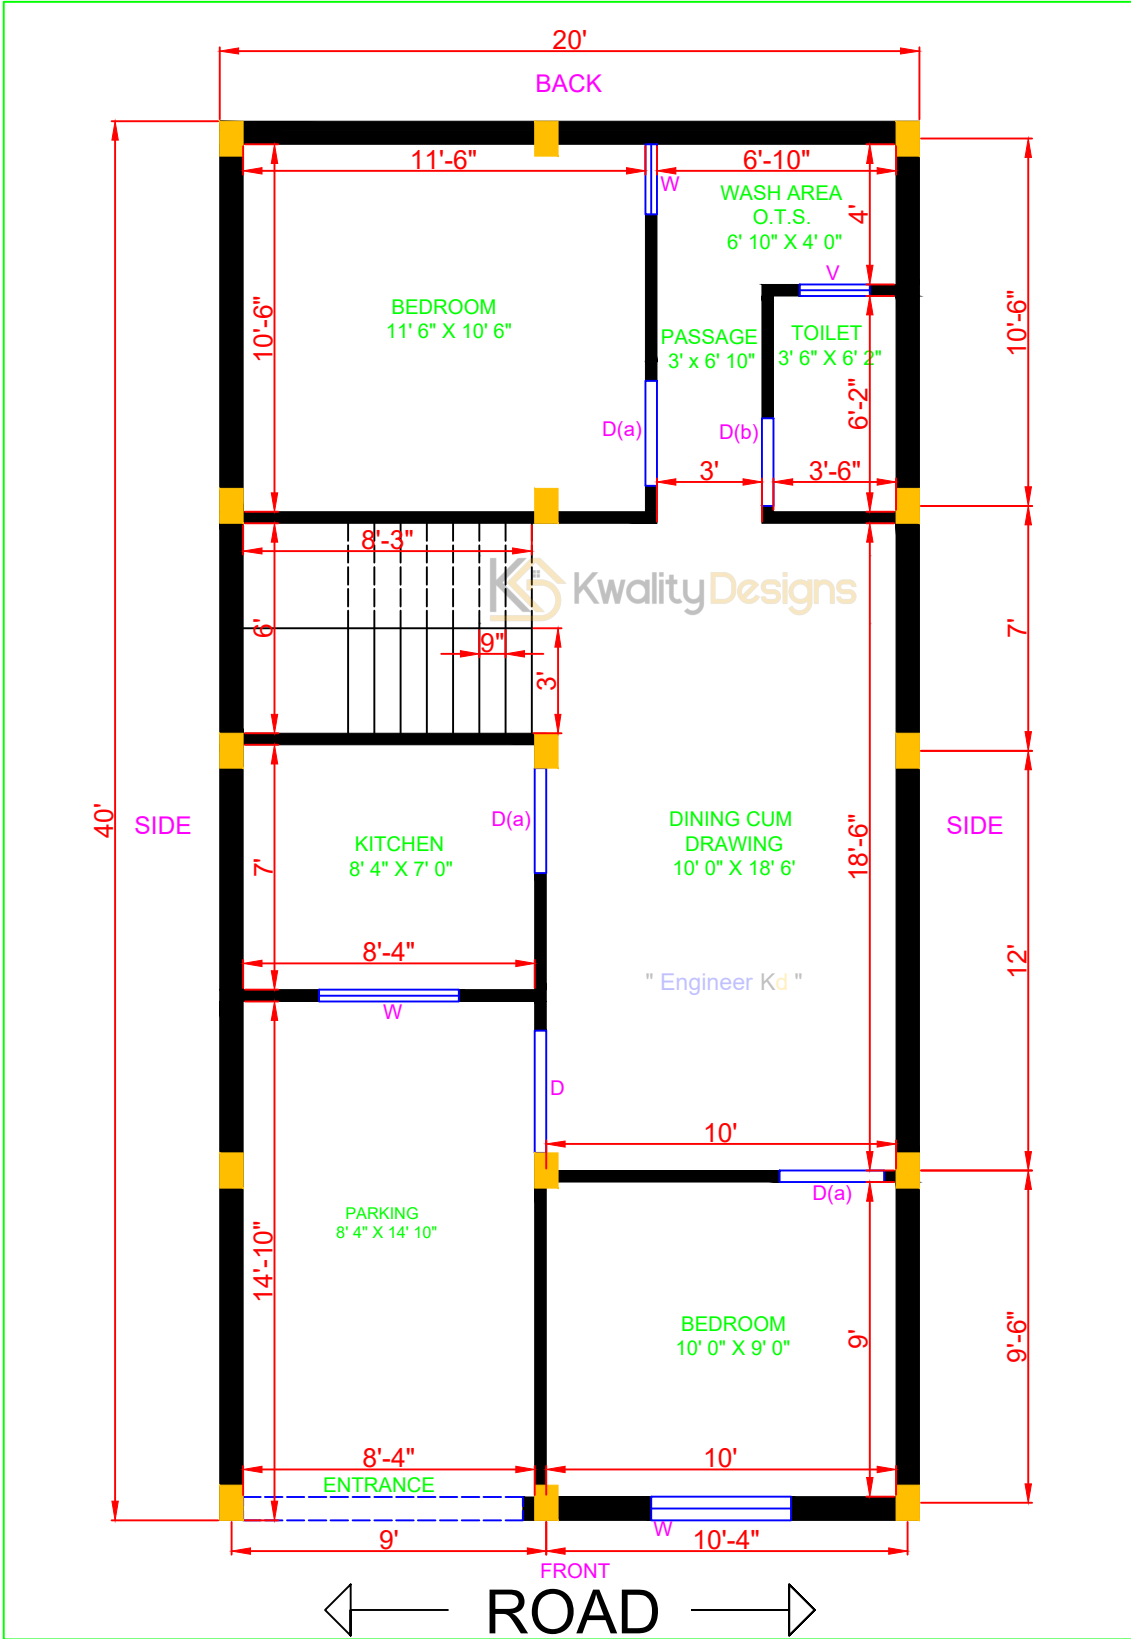

11439 14 43 11439 14 43



2D PLAN DETAILS		OUTER WALL- 8"	INNER WALL- 4"
COLUMN- 8" X 12"	STAIRS SIZE- 3' X 9"	MAIN GATE- 8' WIDE	
DOOR (D)- 3' 6" WIDE	DOOR D(a)- 3' WIDE	DOOR D(b)- 2' 6" WIDE	
WINDOW (w)- 4' & 2'	VENT (V)- 2' WIDE	CLIENT NAME : HIM EESH MADAN CHANDIGARH	



www.kwalitydesigns.com

engineerkdhome@gmail.com

"Engineer Kd"
Page & Channel Available on Instagram, Facebook & Youtube