


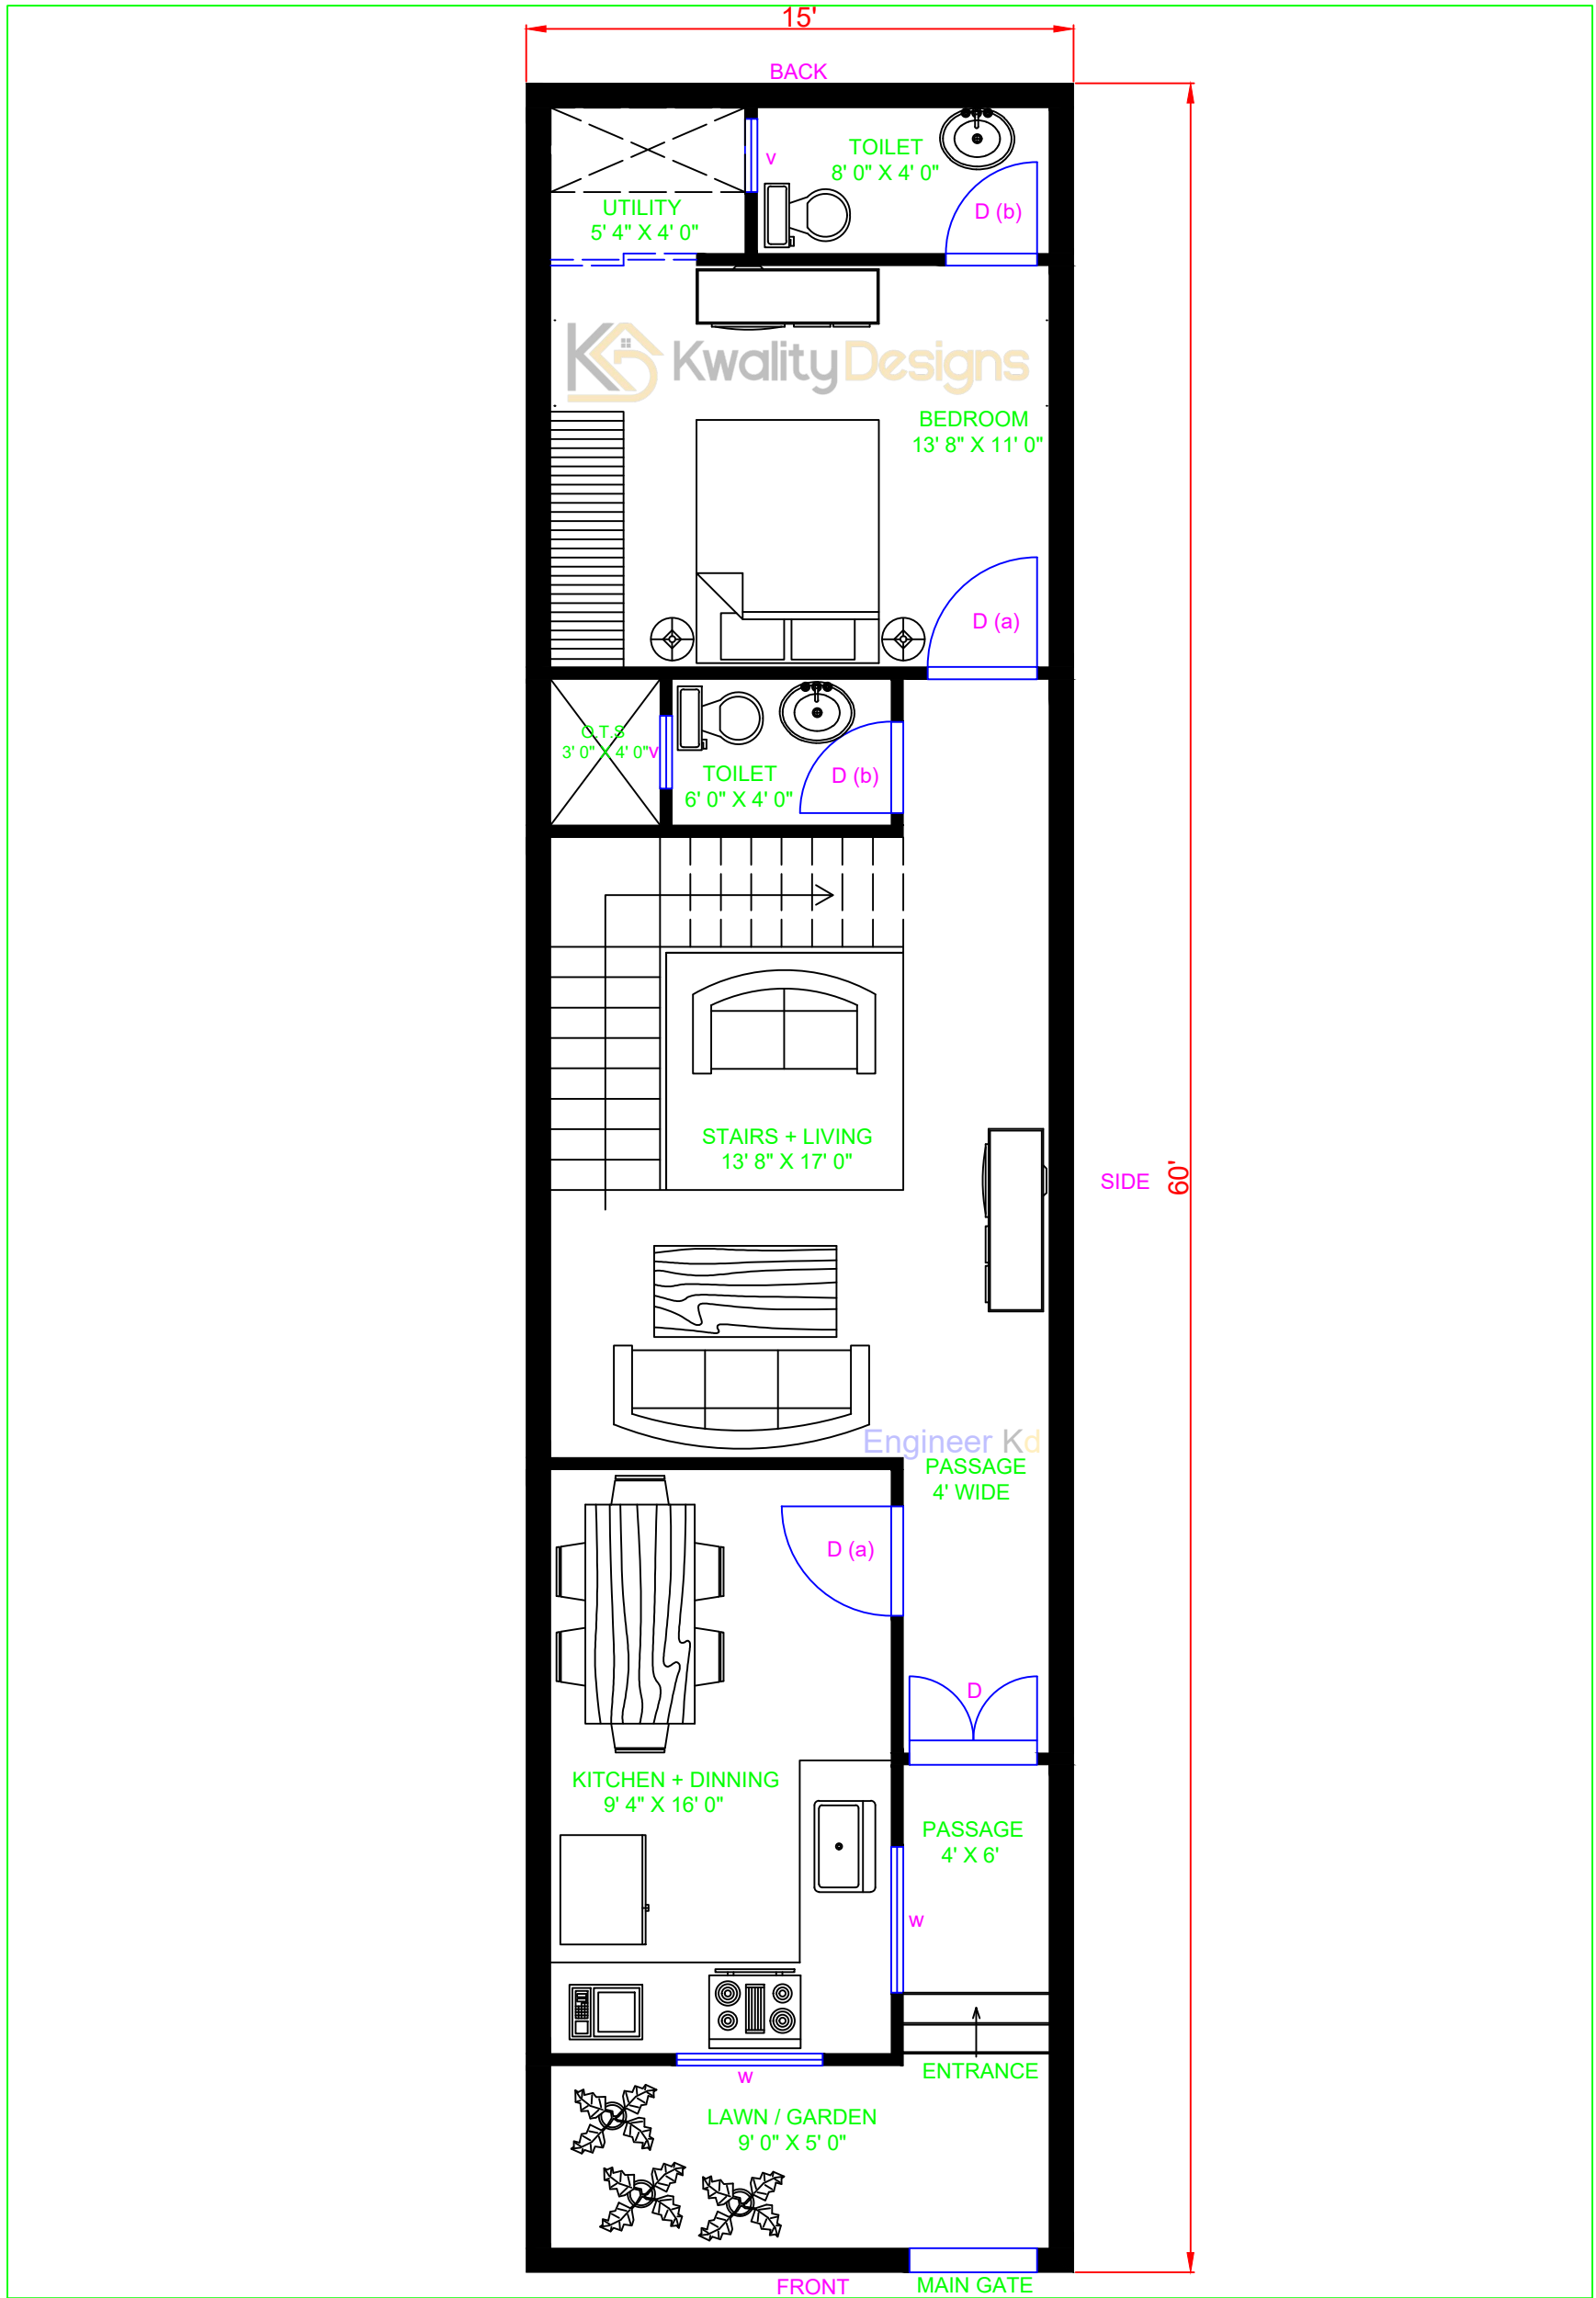


EAST FACING HOUSE GROUND FLOOR PLAN

15' X 60' FEET PLOT (900.00 Sqft.)



11839 14 83 प्रकृति हों

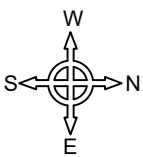

2D PLAN DETAILS	OUTER WALL - 8"	INNER WALL - 4"
COLUMN - 8" X 12"	STAIRS SIZE - 3' X 10"	MAIN GATE - 3'6" WIDE
DOOR (D) - 3' 6" WIDE	DOOR D (a) - 3' WIDE	DOOR D(b) - 2'6" WIDE
WINDOW (w)- 4' WIDE	VENT (V) - 2' WIDE	CLIENT NAME : KESARI NANDAN MEHANDIPUR



www.kwalitydesigns.com

engineerkdhome@gmail.com

" Engineer Kd "




Page & Channel Available on Instagram, Facebook & Youtube




EAST FACING HOUSE FIRST FLOOR PLAN

15' X 60' FEET PLOT (900.00 Sqft.)

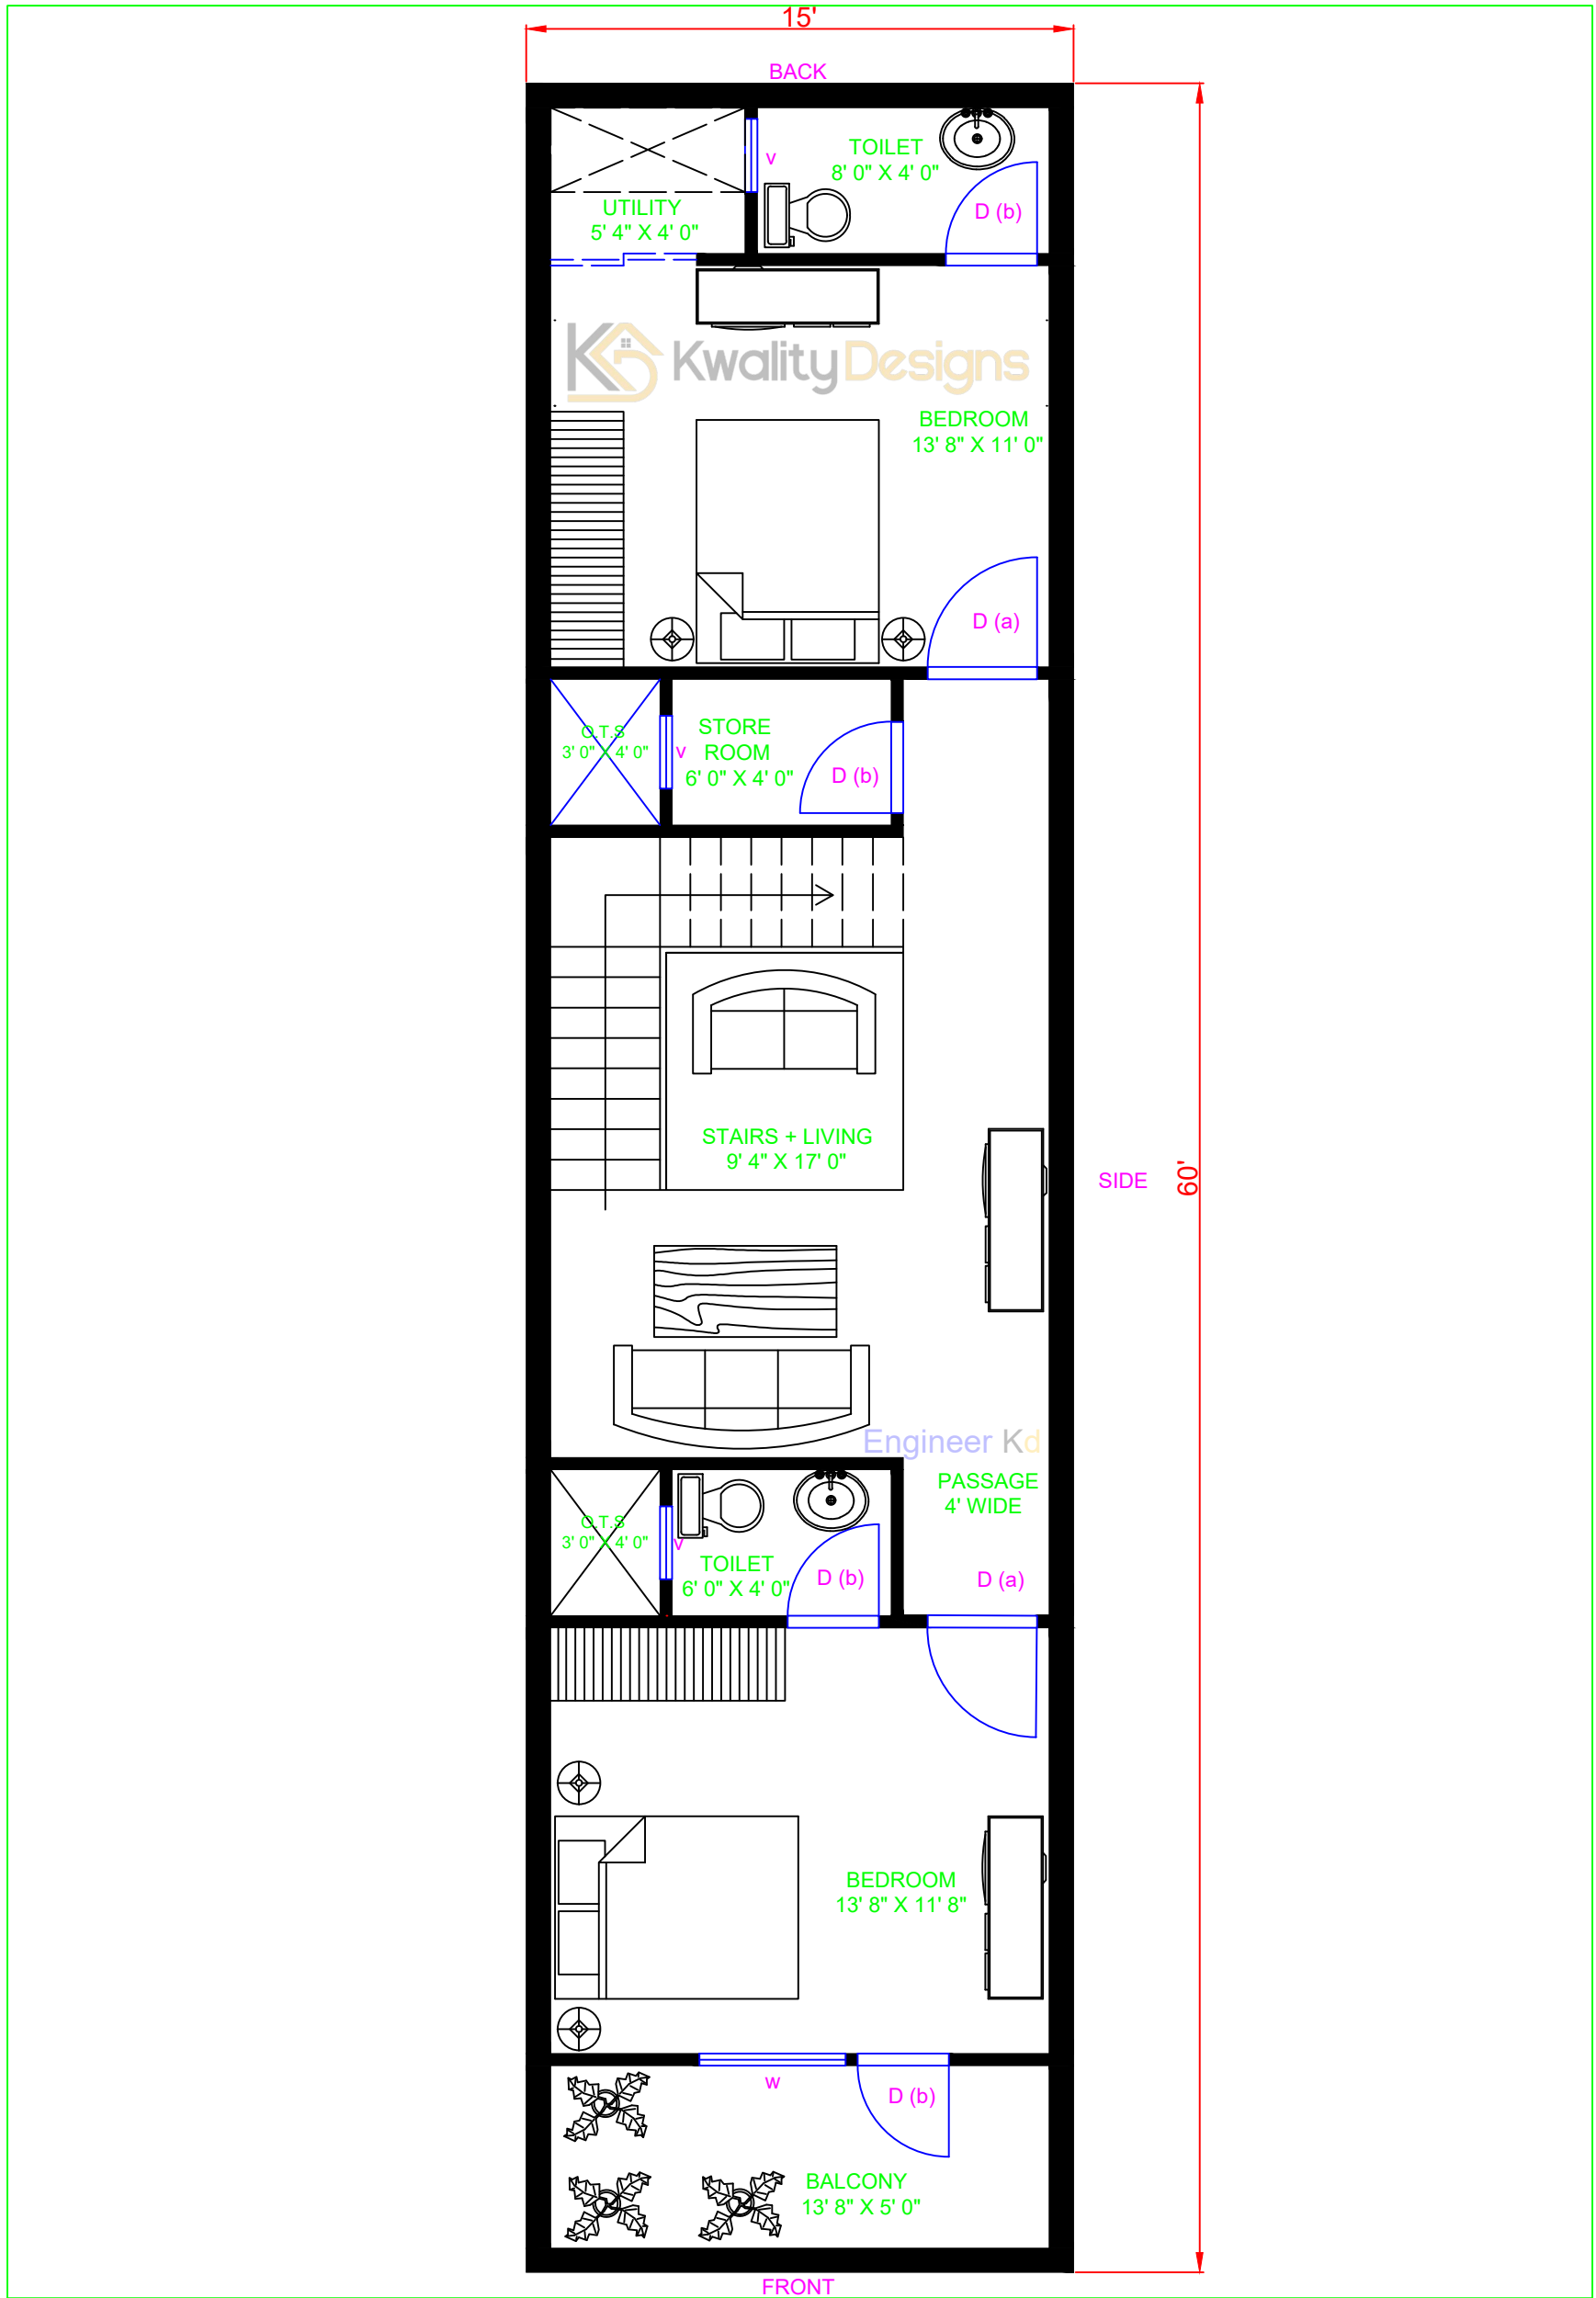

118399 14 83 प्रवेदि भों

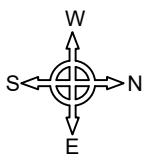

2D PLAN DETAILS	OUTER WALL - 8"	INNER WALL - 4"
COLUMN - 8" X 12"	STAIRS SIZE - 3' X 10"	MAIN GATE - 3'6" WIDE
DOOR (D) - 3' 6" WIDE	DOOR D (a) - 3' WIDE	DOOR D(b) - 2'6" WIDE
WINDOW (w)- 4' WIDE	VENT (V) - 2' WIDE	CLIENT NAME : KESARI NANDAN MEHANDIPUR



www.kwalitydesigns.com

engineerkdhome@gmail.com

" Engineer Kd "




Page & Channel Available on Instagram, Facebook & Youtube




GROUND FLOOR MEASUREMENT DETAILS

15' X 60' FEET PLOT (900.00 Sqft.)

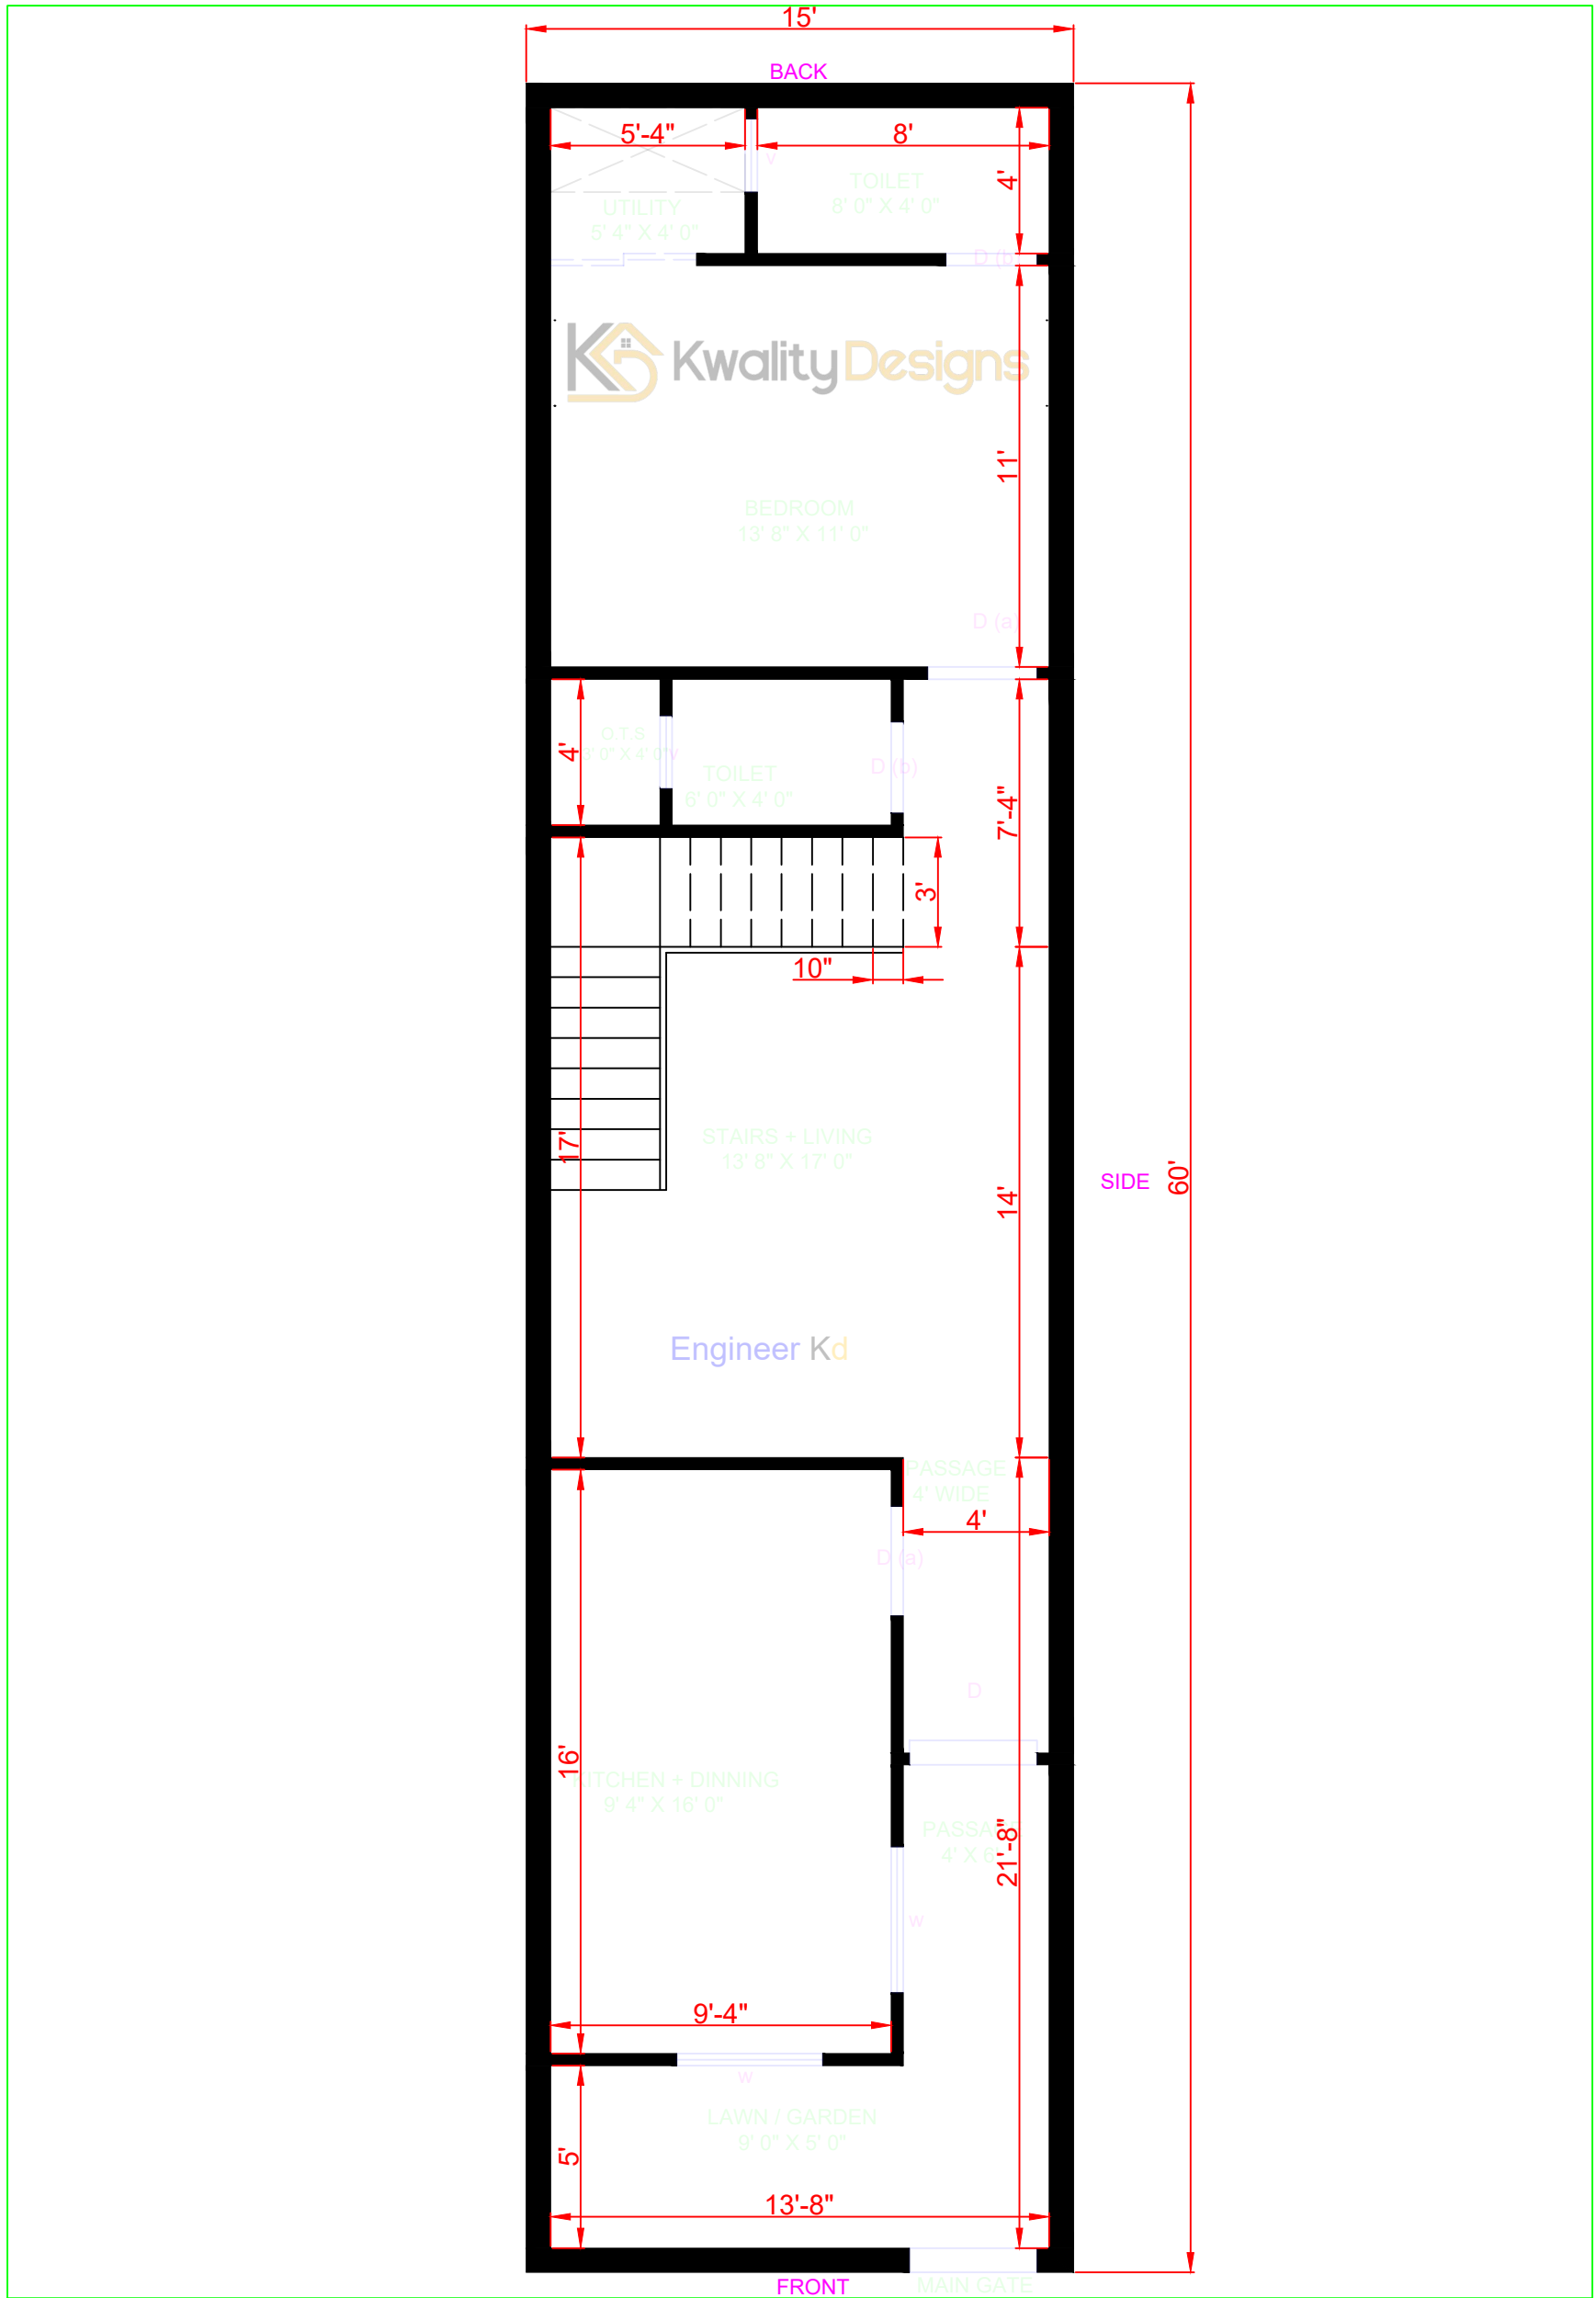

प्लॉट 15' x 60' का है

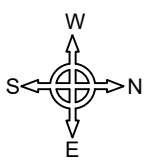

2D PLAN DETAILS	OUTER WALL - 8"	INNER WALL - 4"
COLUMN - 8" X 12"	STAIRS SIZE - 3' X 10"	MAIN GATE - 3'6" WIDE
DOOR (D) - 3' 6" WIDE	DOOR D (a) - 3' WIDE	DOOR D(b) - 2'6" WIDE
WINDOW (w)- 4' WIDE	VENT (V) - 2' WIDE	CLIENT NAME : KESARI NANDAN MEHANDIPUR



www.kwalitydesigns.com


engineerkdhome@gmail.com

" Engineer Kd "
Page & Channel Available on Instagram, Facebook & Youtube




FIRST FLOOR MEASUREMENT DETAILS

15' X 60' FEET PLOT (900.00 Sqft.)

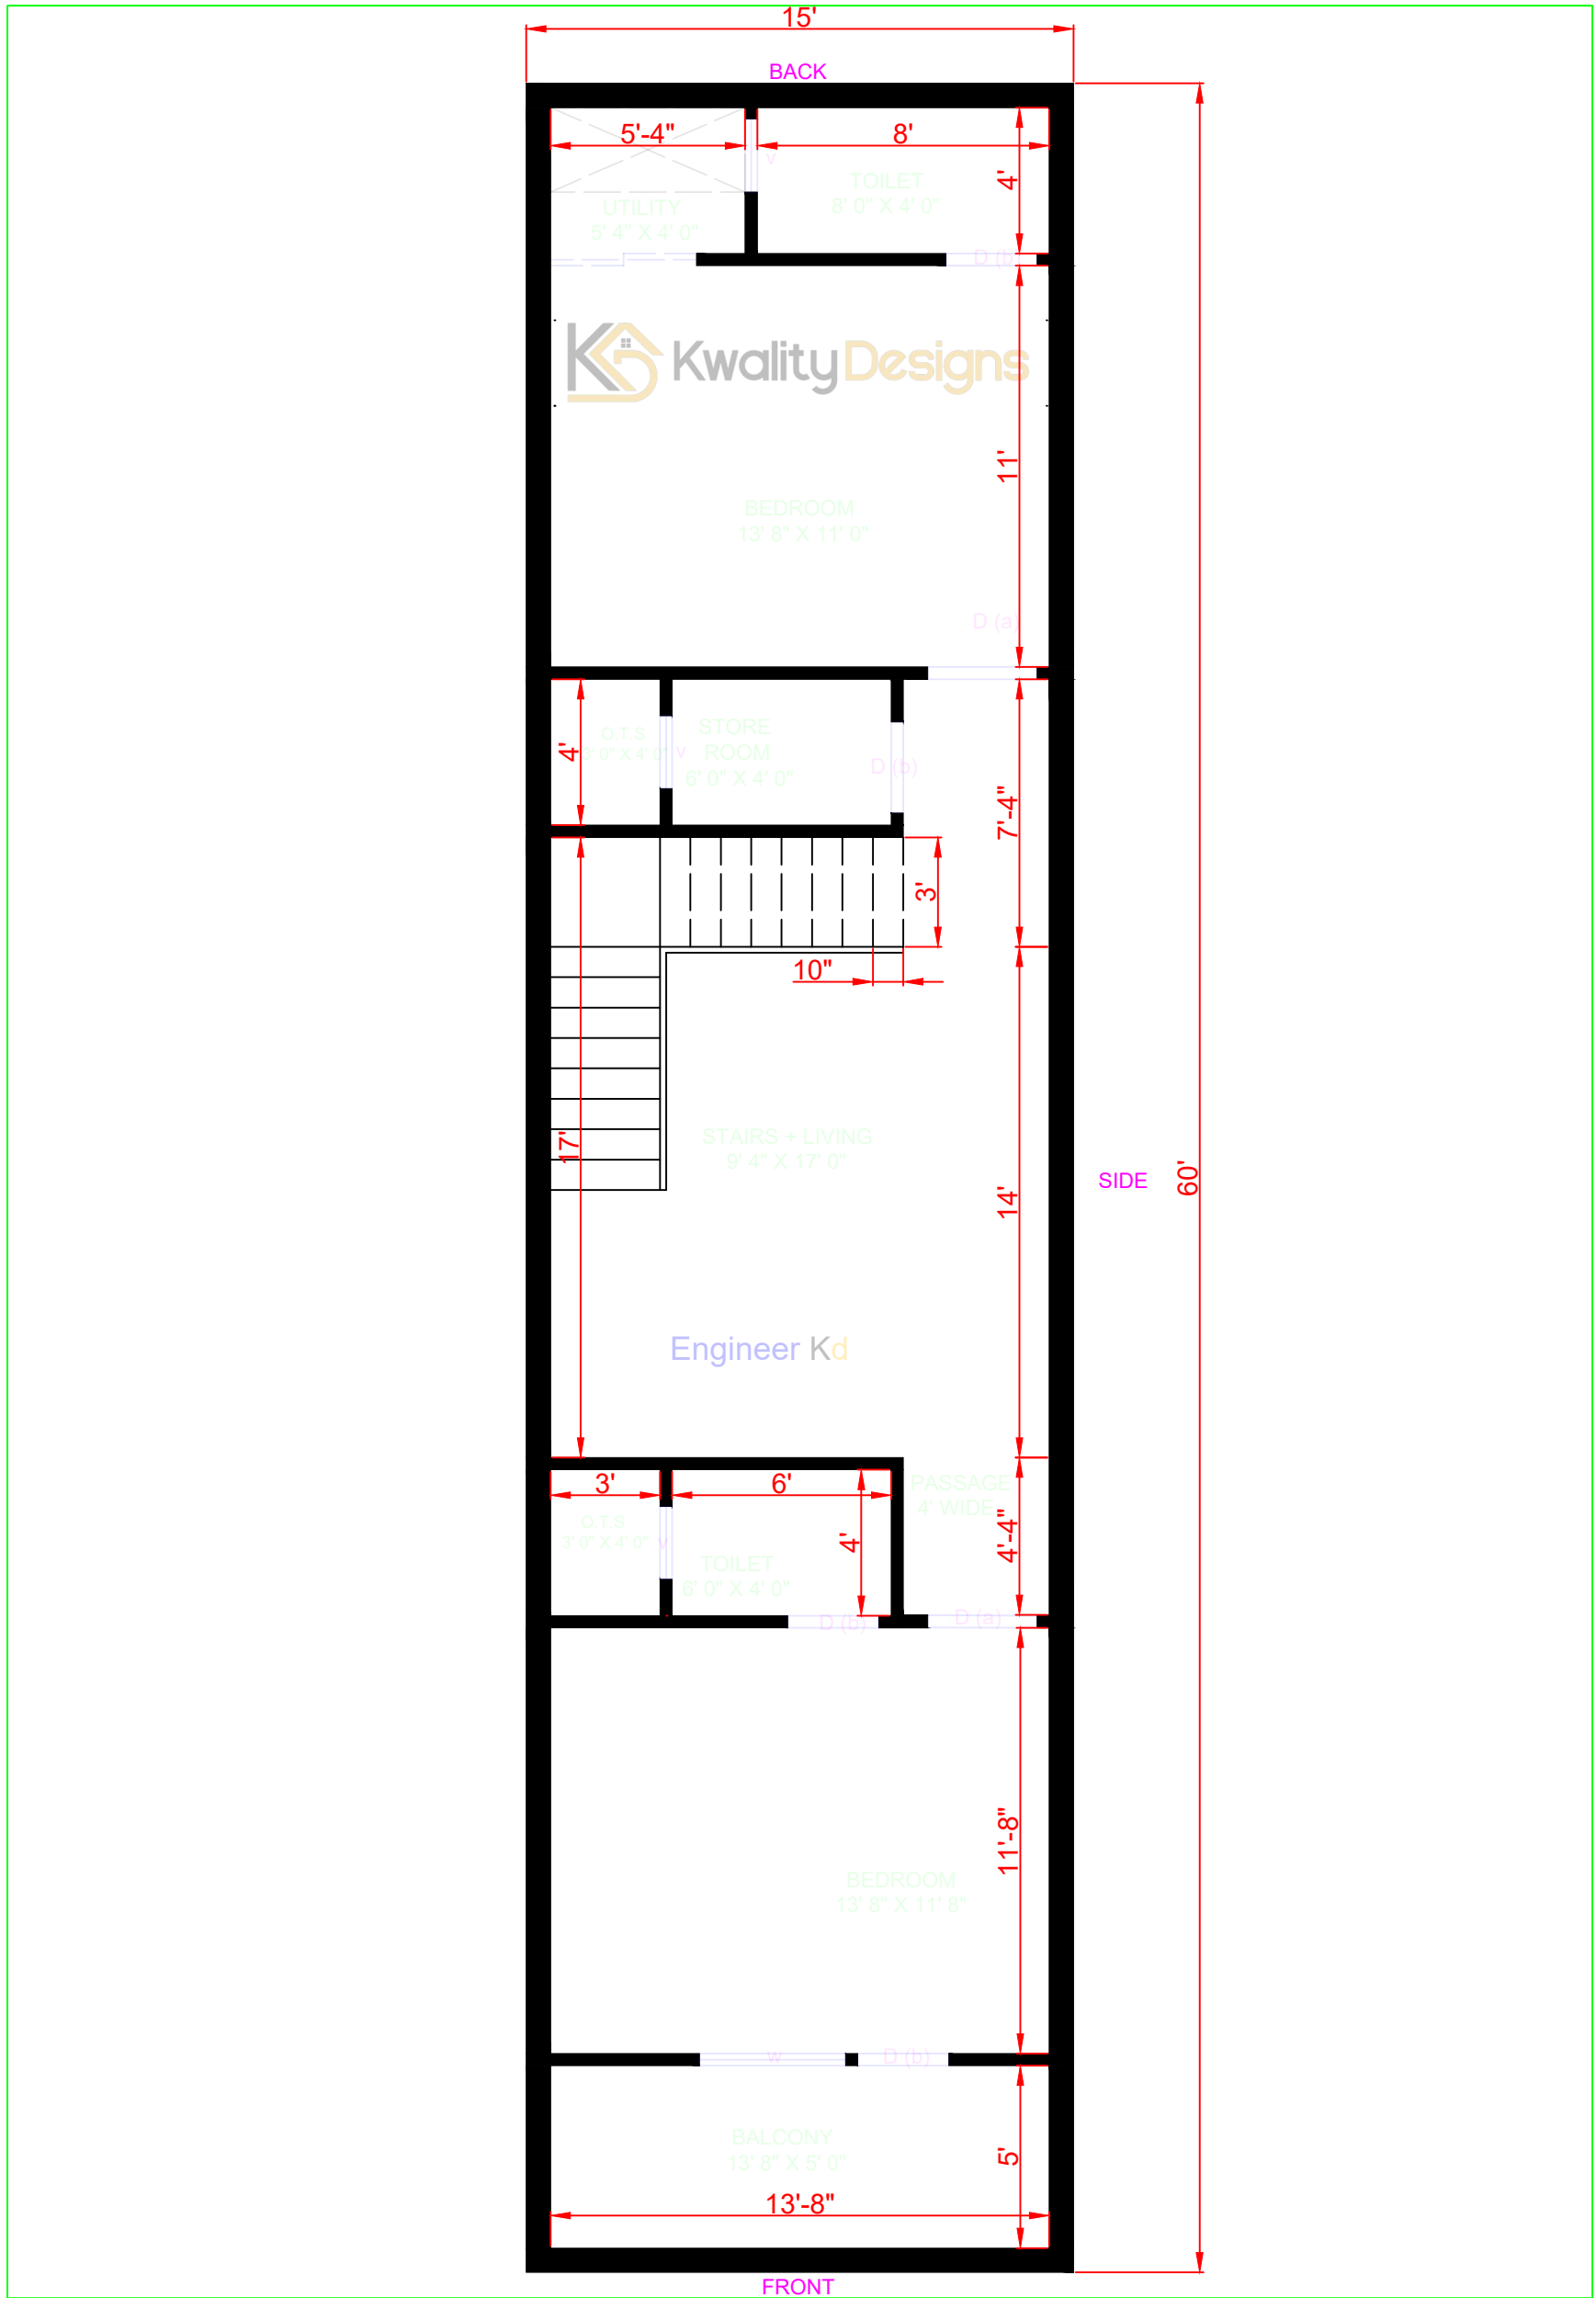

पूरे मसाले घर का नक्शा

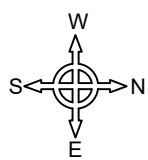

2D PLAN DETAILS	OUTER WALL - 8"	INNER WALL - 4"
COLUMN - 8" X 12"	STAIRS SIZE - 3' X 10"	MAIN GATE - 3'6" WIDE
DOOR (D) - 3' 6" WIDE	DOOR D (a) - 3' WIDE	DOOR D(b) - 2'6" WIDE
WINDOW (w)- 4' WIDE	VENT (V) - 2' WIDE	CLIENT NAME : KESARI NANDAN MEHANDIPUR



www.kwalitydesigns.com

engineerkdhome@gmail.com

" Engineer Kd "



Page & Channel Available on Instagram, Facebook & Youtube