


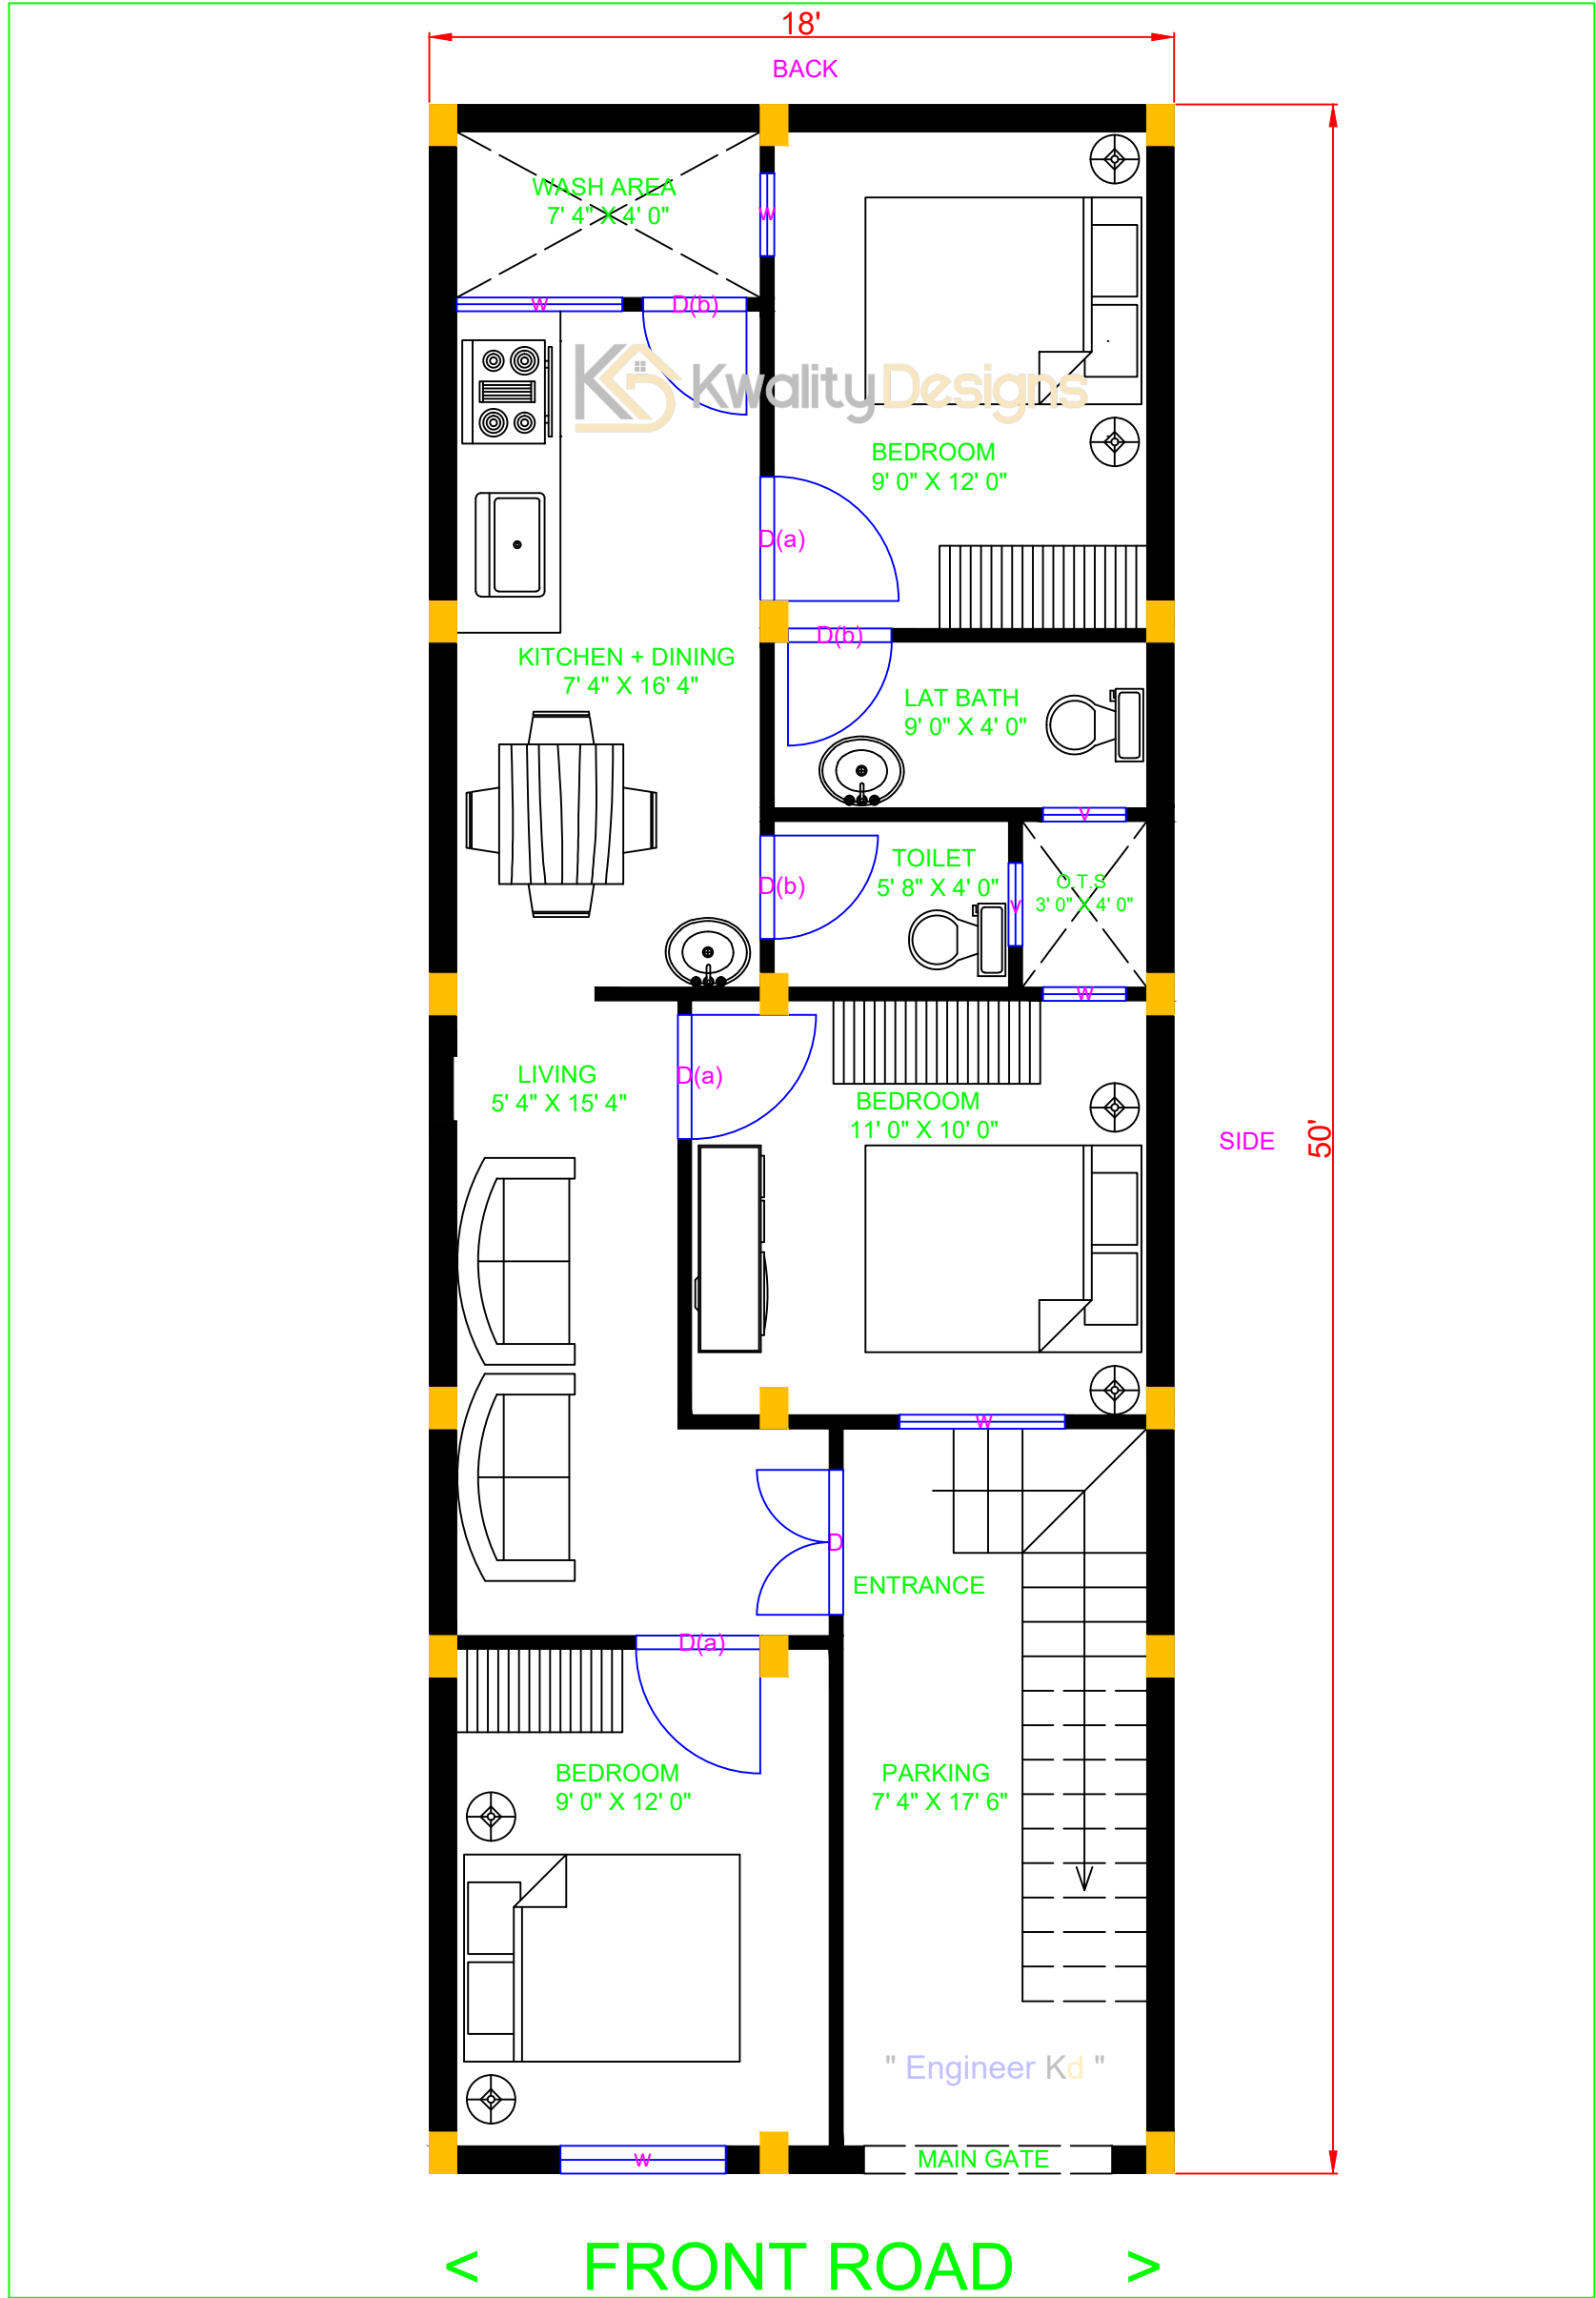


NORTH FACING HOUSE GROUND FLOOR PLAN

18' X 50' FEET PLOT (900.00 Sqft.)



उत्तर मुखी घर का नक्शा

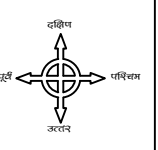


2D PLAN DETAILS	OUTER WALL - 8"	INNER WALL - 4"
COLUMN - 8" X 12"	STAIRS SIZE - 3' X 10"	MAIN GATE - 6' WIDE
DOOR (D) - 3' 6" WIDE	DOOR D (a) - 3' WIDE	DOOR D(b) - 2'6" WIDE
WINDOW (w) - 2' & 4'	VENT (V) - 2' WIDE	CLIENT NAME : MARUTIRAM SHARMA GURUGRAM

Kwality Designs
www.kwalitydesigns.com
engineerkdhome@gmail.com
 "Engineer Kd"
 Page & Channel Available on Instagram, Facebook & Youtube




NORTH FACING HOUSE FIRST FLOOR PLAN

18' X 50' FEET PLOT (900.00 Sqft.)

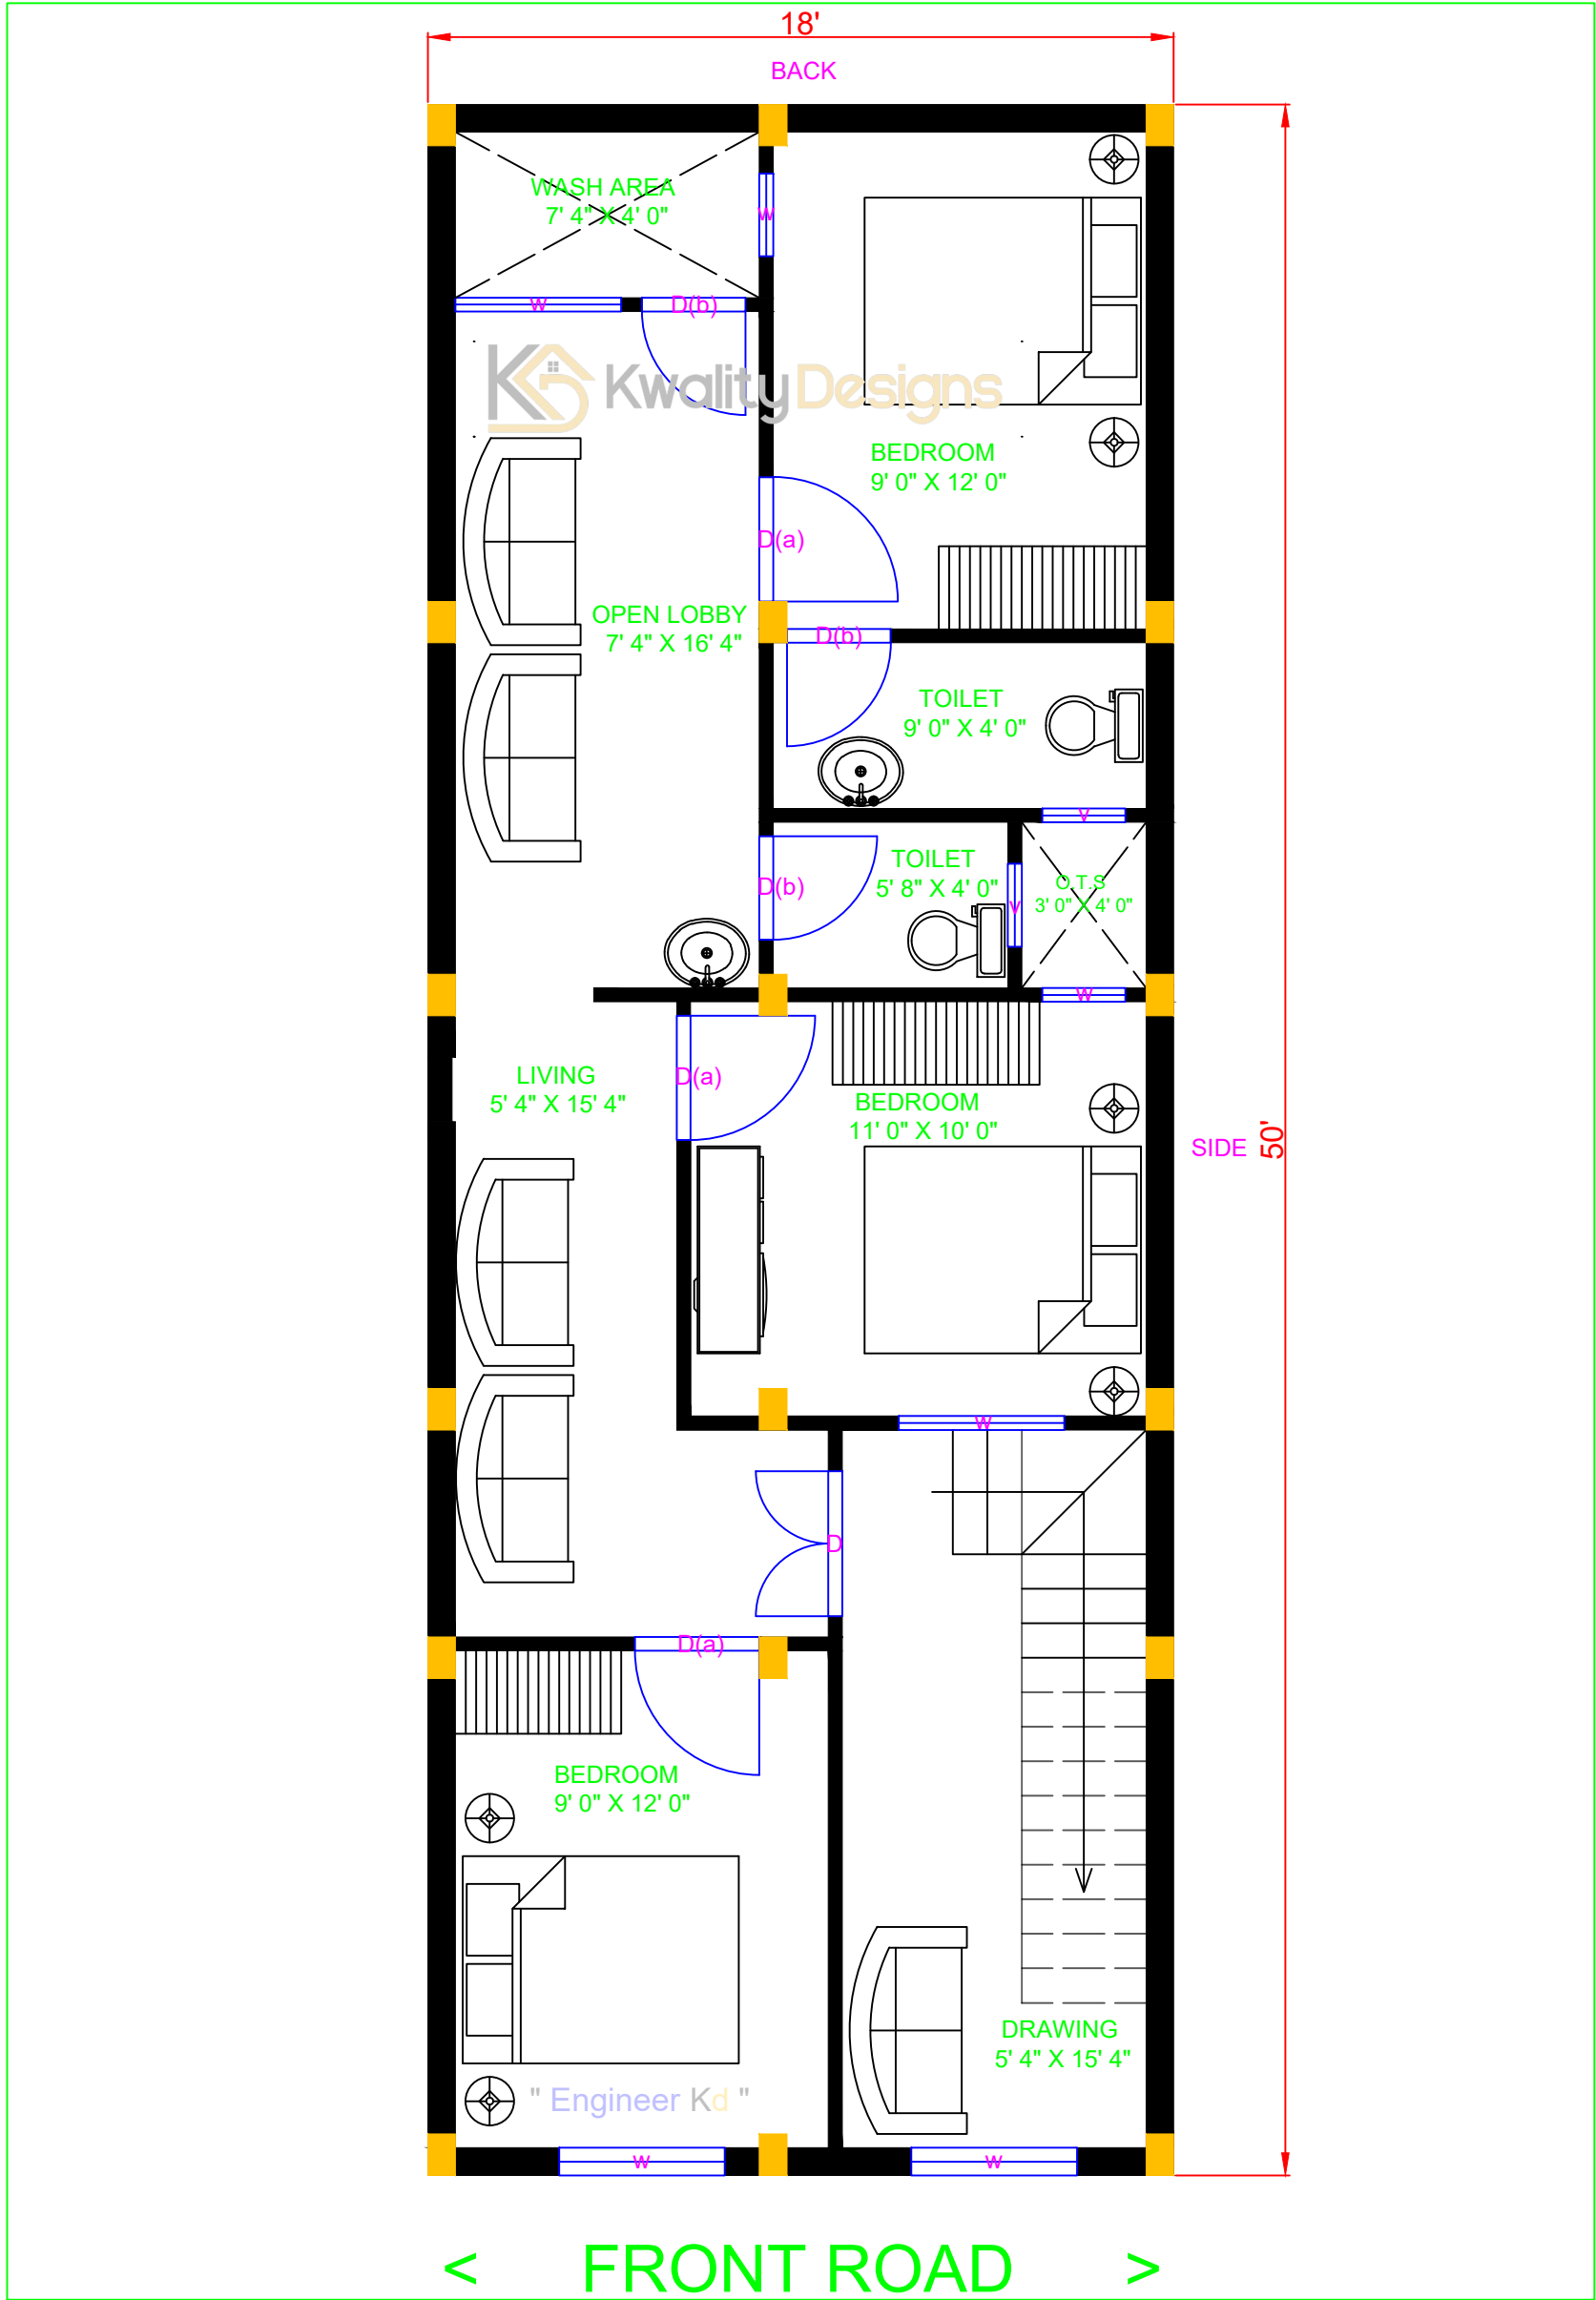

उत्तर मुखी घर का नक्शा

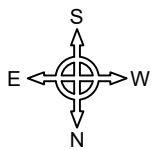

< FRONT ROAD >

2D PLAN DETAILS	OUTER WALL - 8"	INNER WALL - 4"
COLUMN - 8" X 12"	STAIRS SIZE - 3' X 10"	MAIN GATE - 6' WIDE
DOOR (D) - 3' 6" WIDE	DOOR D (a) - 3' WIDE	DOOR D(b) - 2'6" WIDE
WINDOW (w) - 2' & 4'	VENT (V) - 2' WIDE	CLIENT NAME : MARUTIRAM SHARMA GURUGRAM



www.kwalitydesigns.com


engineerkdhome@gmail.com

" Engineer Kd "
Page & Channel Available on Instagram, Facebook & Youtube




GROUND FLOOR MEASUREMENT DETAILS

18' X 50' FEET PLOT (900.00 Sqft.)

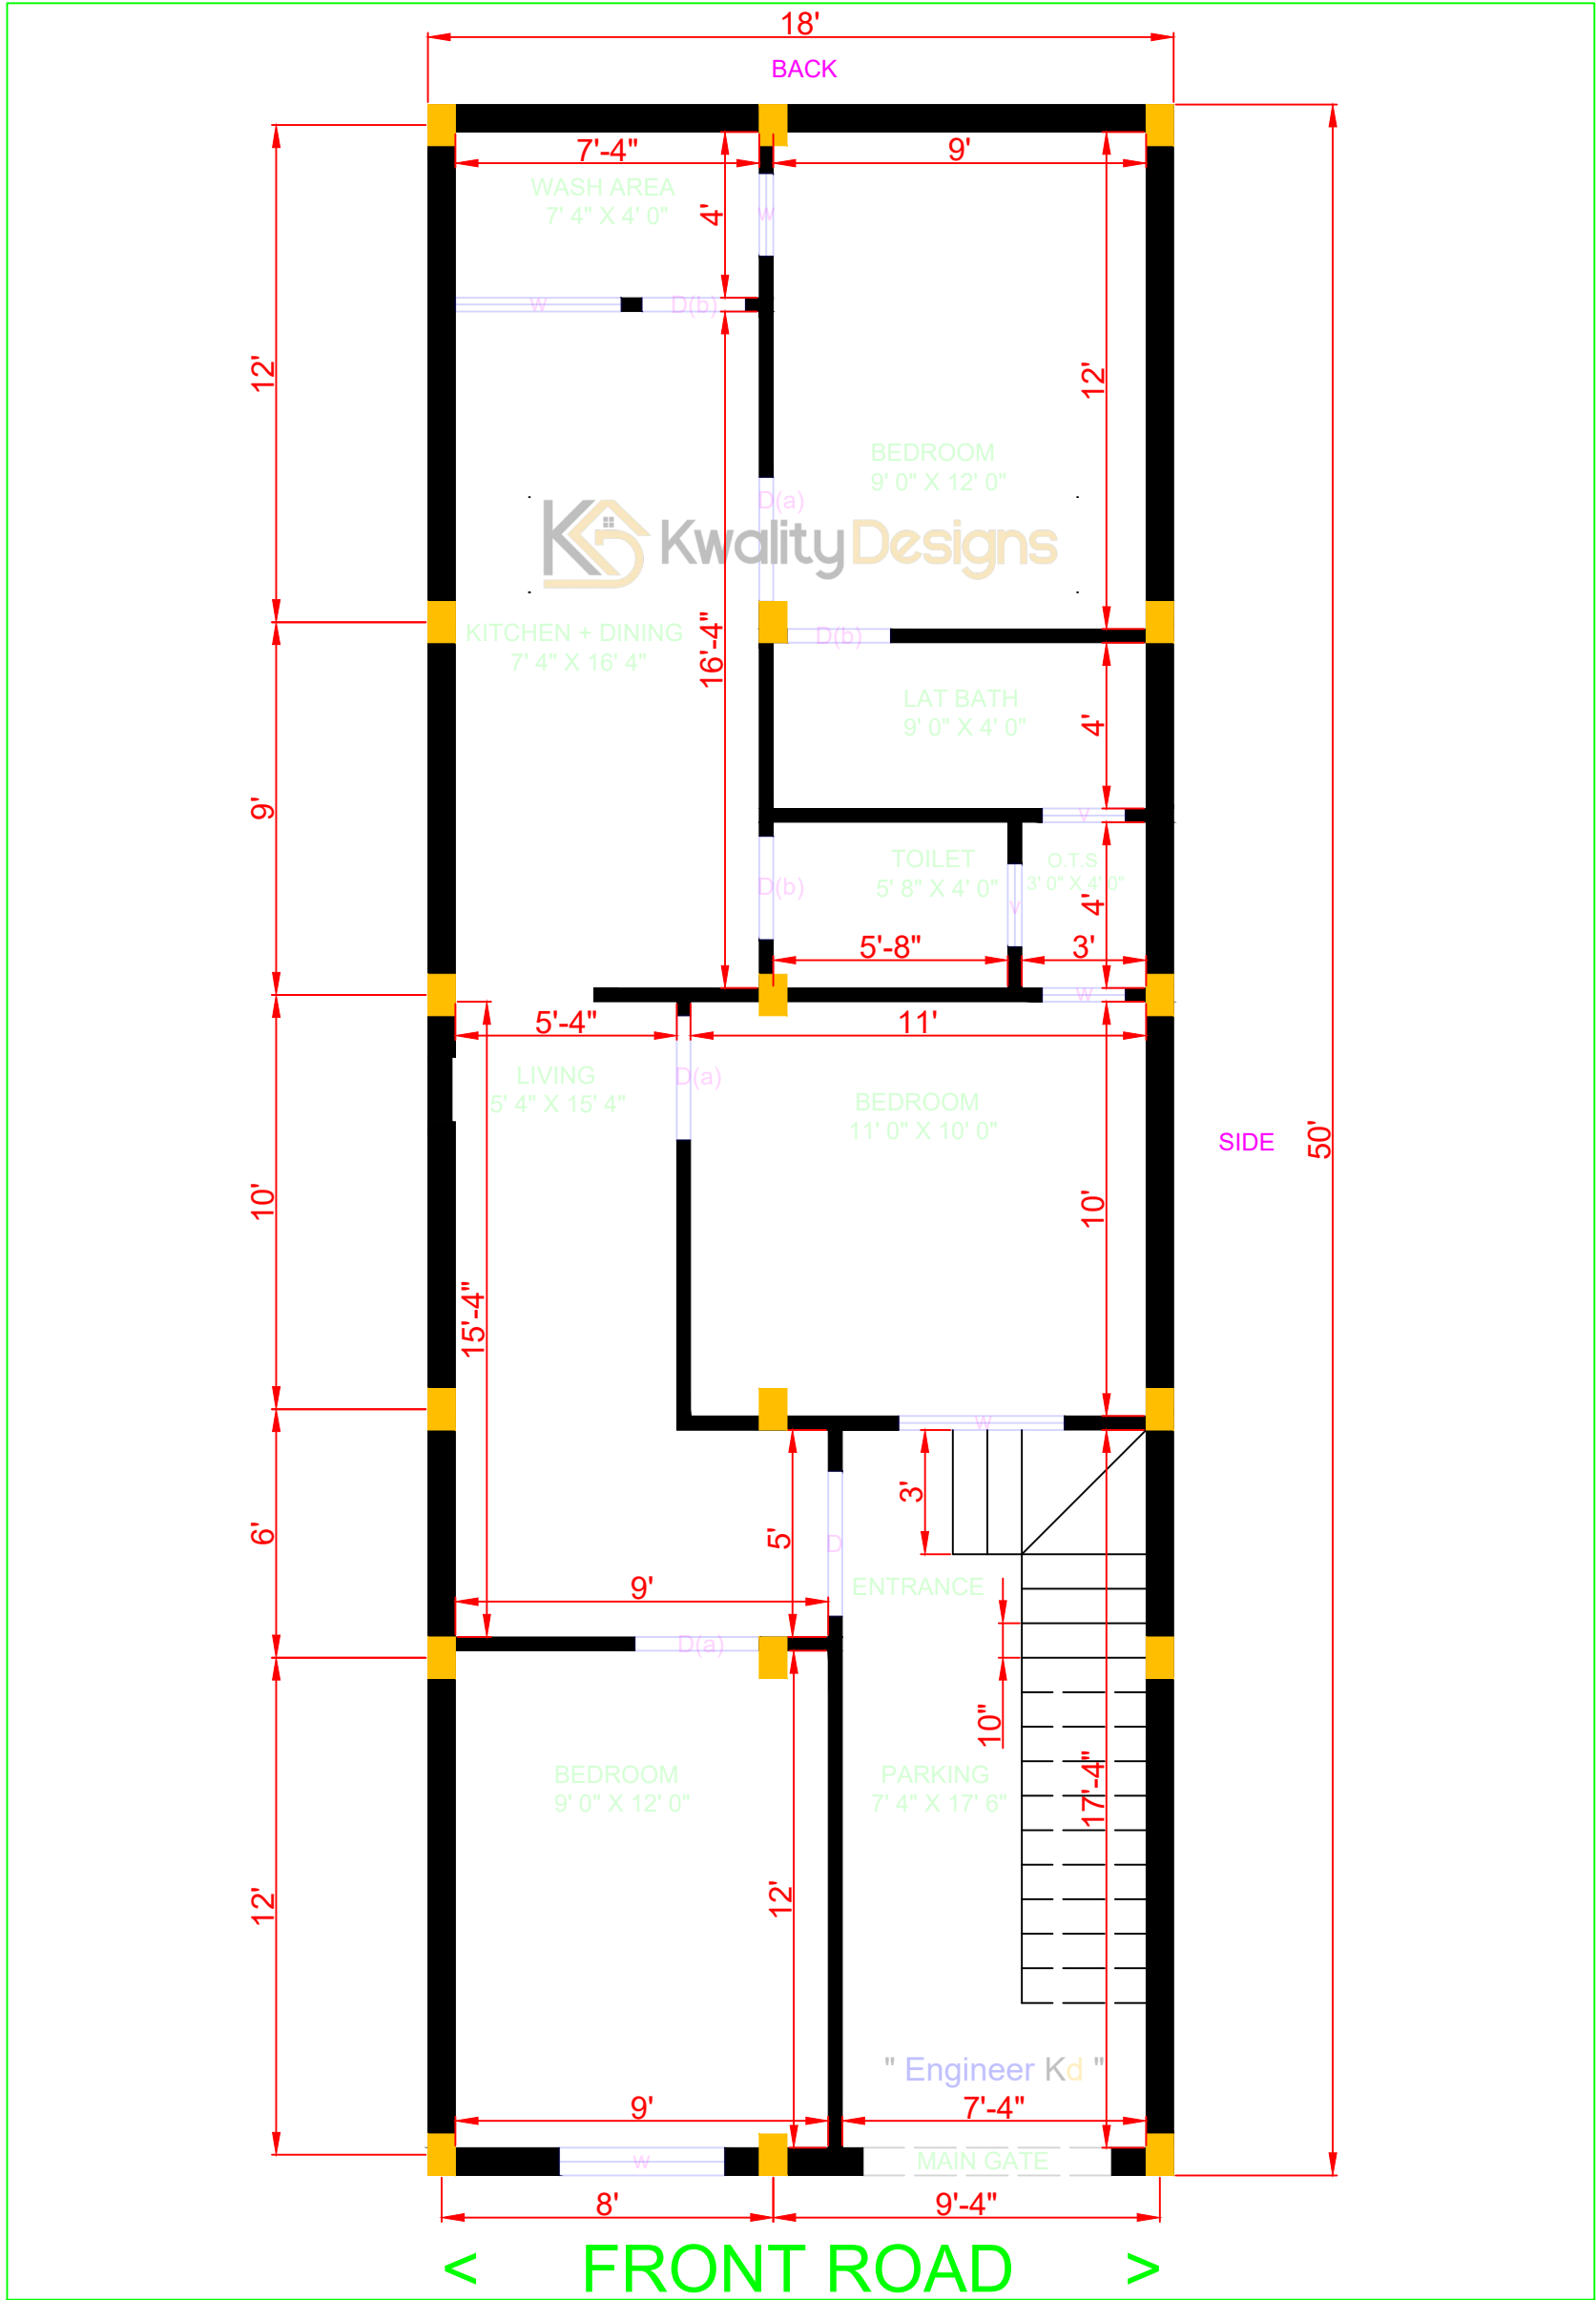

उत्तर पूर्वी षड कोण क्षेत्र

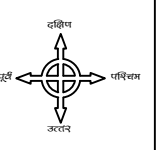

2D PLAN DETAILS		OUTER WALL - 8"	INNER WALL - 4"
COLUMN - 8" X 12"	STAIRS SIZE - 3' X 10"	DOOR D (a) - 3' WIDE	DOOR D(b) - 2'6" WIDE
DOOR (D) - 3' 6" WIDE	DOOR D (a) - 3' WIDE	DOOR D (a) - 3' WIDE	DOOR D(b) - 2'6" WIDE
WINDOW (w) - 2' & 4'	VENT (V) - 2' WIDE	CLIENT NAME : MARUTIRAM SHARMA	GURUGRAM



www.kwalitydesigns.com


engineerkdhome@gmail.com

"Engineer Kd"
Page & Channel Available on Instagram, Facebook & Youtube




FIRST FLOOR MEASUREMENT DETAILS

18' X 50' FEET PLOT (900.00 Sqft.)

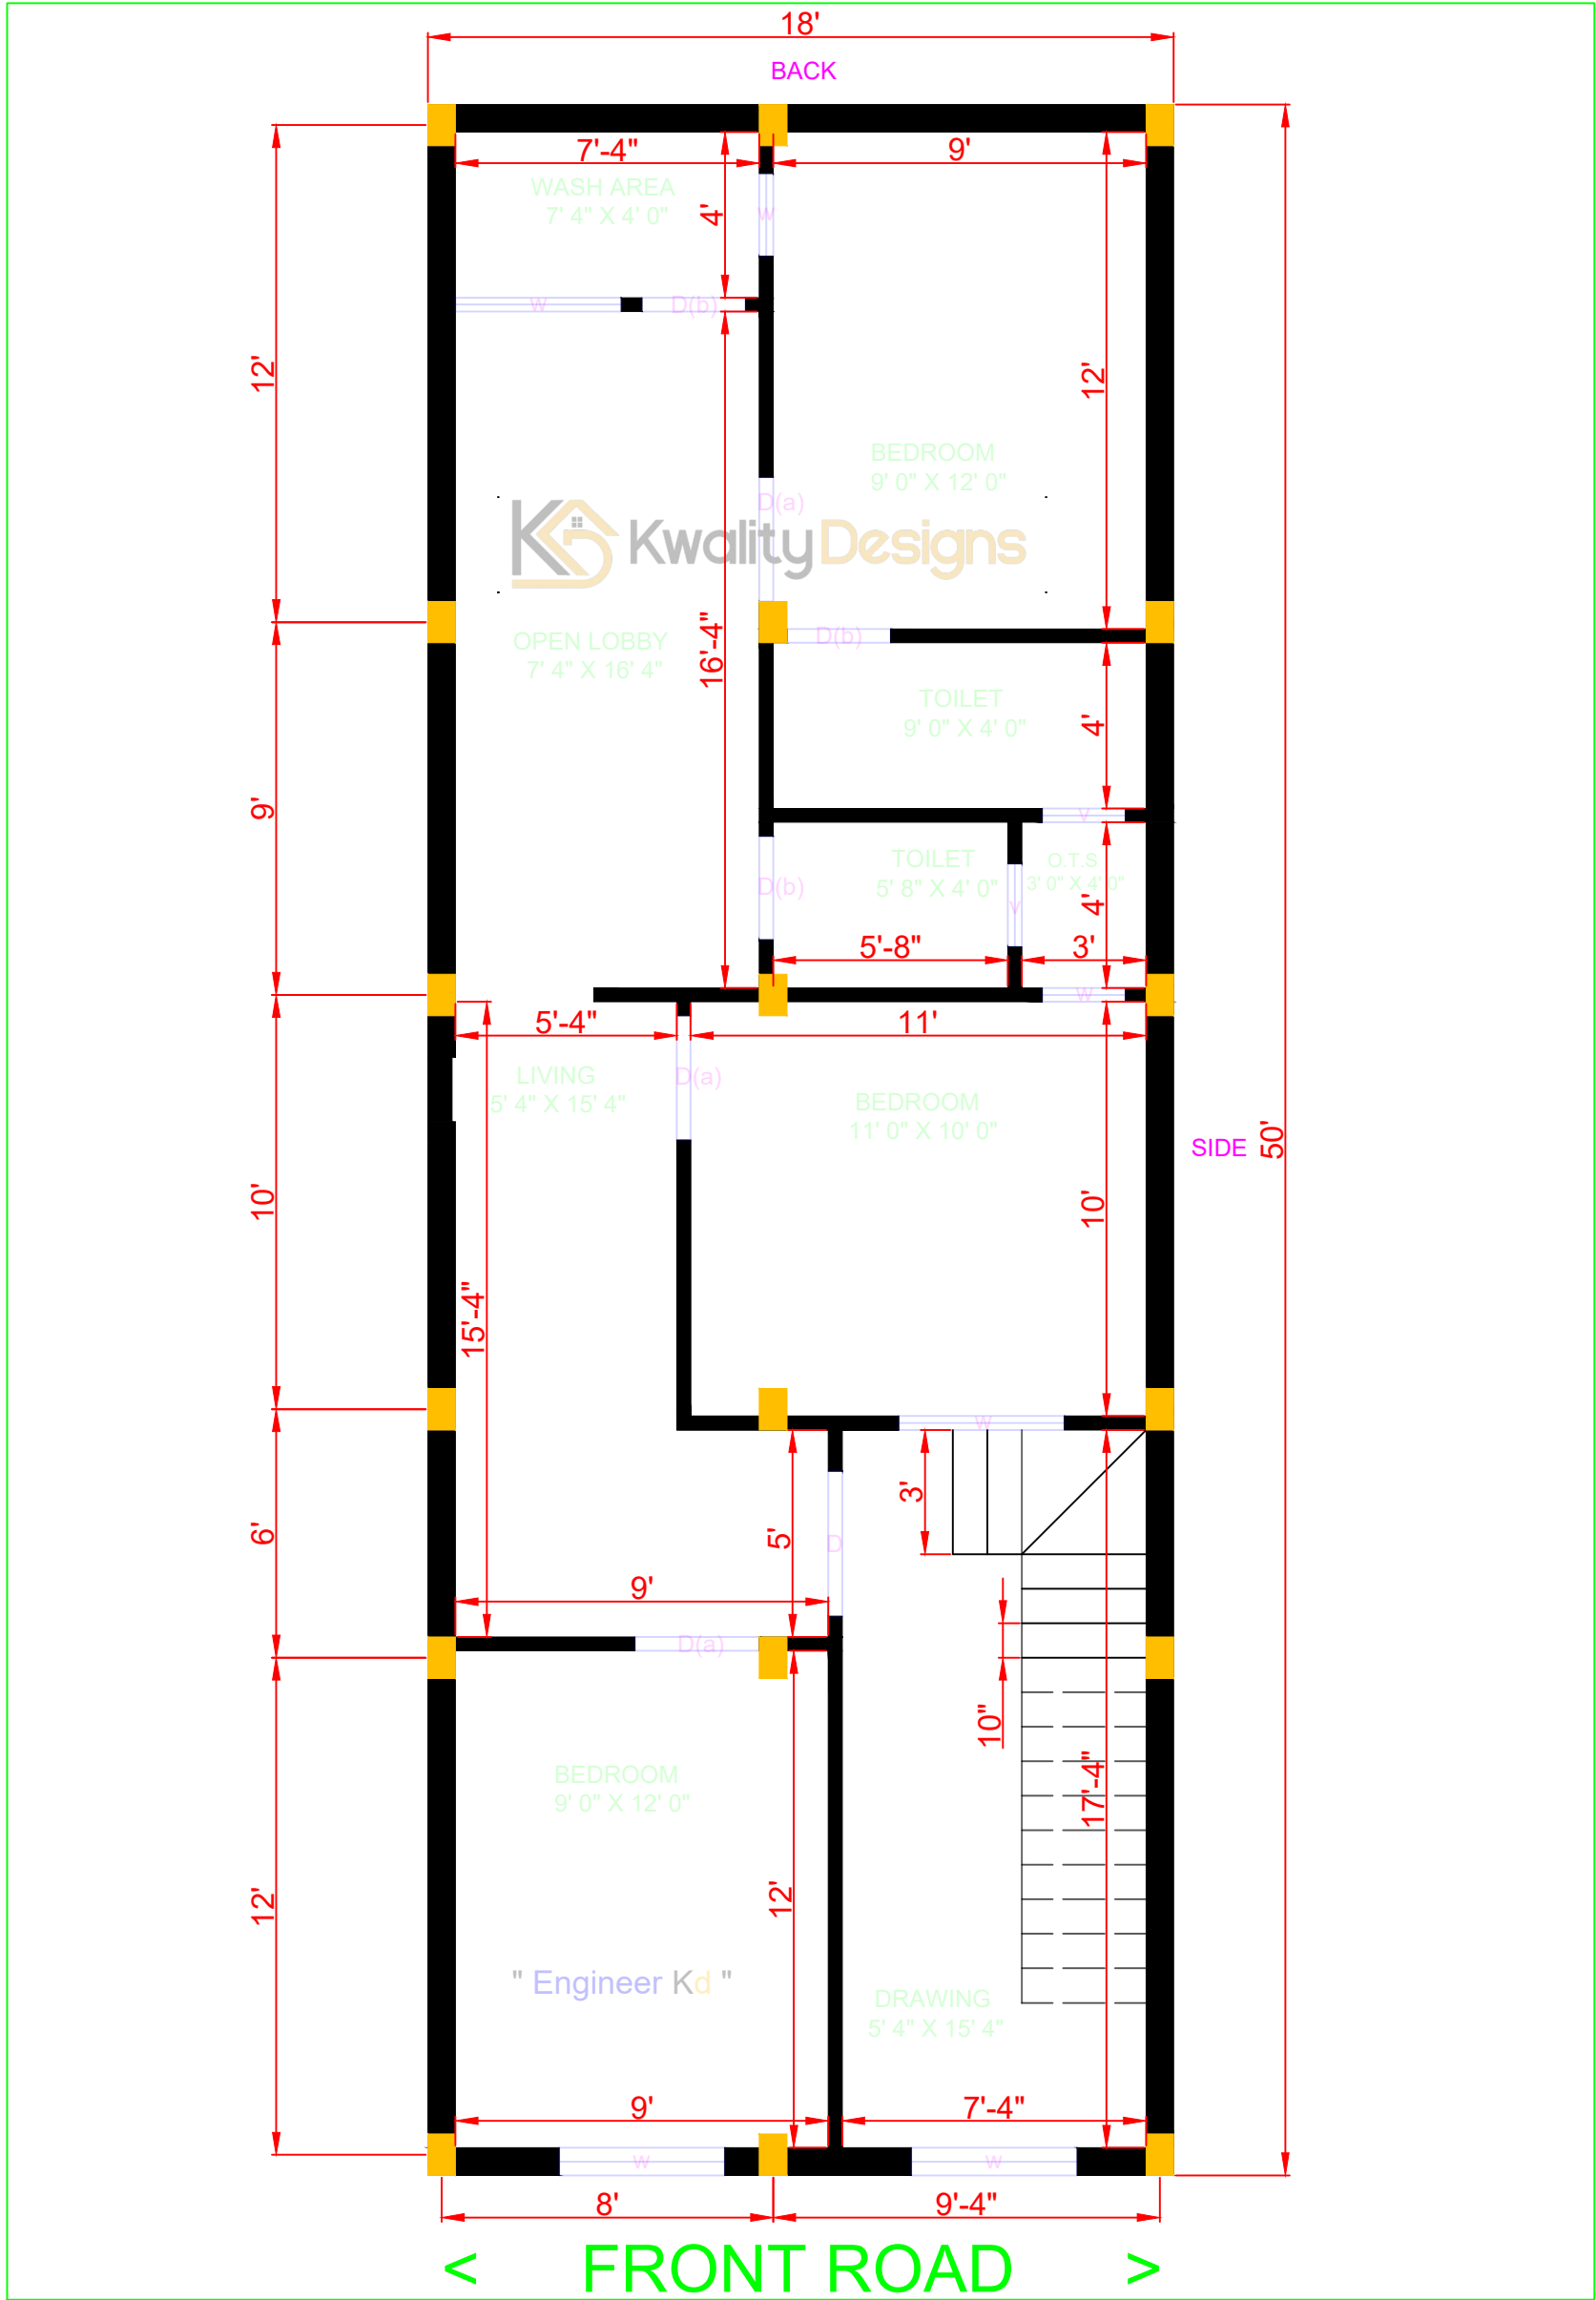

उत्तर सुखी घर का नक्शा

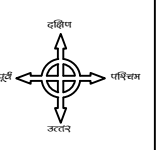

2D PLAN DETAILS	OUTER WALL - 8"	INNER WALL - 4"
COLUMN - 8" X 12"	STAIRS SIZE - 3' X 10"	MAIN GATE - 6' WIDE
DOOR (D) - 3' 6" WIDE	DOOR D (a) - 3' WIDE	DOOR D(b) - 2'6" WIDE
WINDOW (w) - 2' & 4'	VENT (V) - 2' WIDE	CLIENT NAME : MARUTIRAM SHARMA GURUGRAM



www.kwalitydesigns.com

engineerkdhome@gmail.com

" Engineer Kd "
Page & Channel Available on Instagram, Facebook & Youtube