




# EAST FACING HOUSE GROUND FLOOR PLAN

20' X 45' FEET PLOT (900.00 Sqft.)

1141/14 एच 43 प्रारंभिक योजना

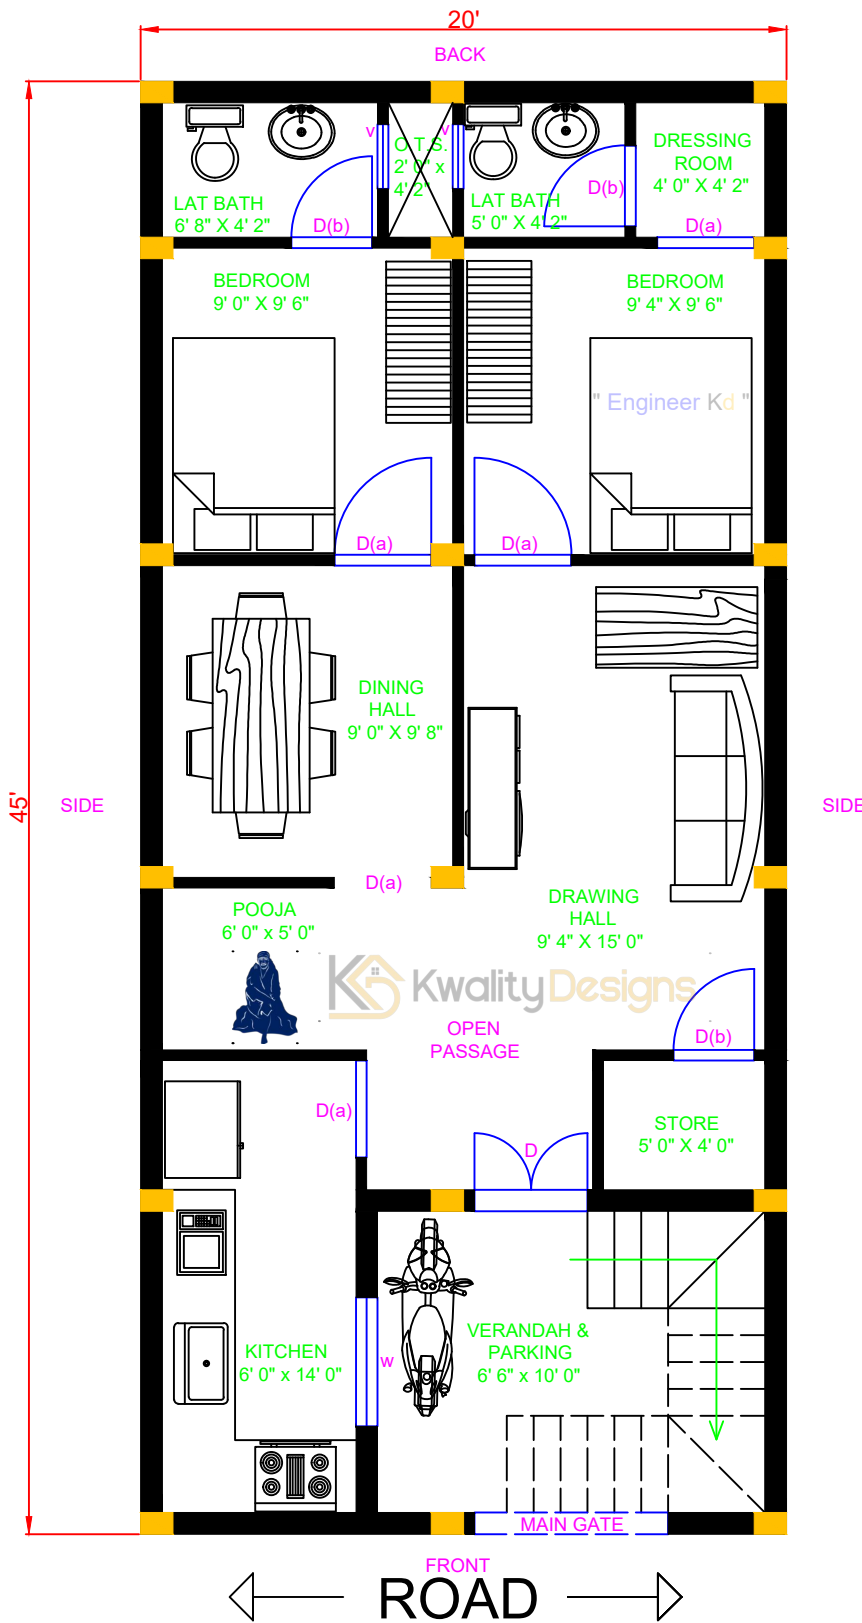

2D PLAN DETAILS		OUTER WALL- 8"	INNER WALL- 4"
COLUMN- 12" X 8"	STAIRS SIZE- 3' X 10"	MAIN GATE- 6' WIDE	
DOOR (D)- 3' 6" WIDE	DOOR D(a)- 3' WIDE	DOOR D(b)- 2' 6" WIDE	
WINDOW (W)- 4' WIDE	VENT (V)- 2' WIDE	CLIENT NAME : MARUTI VISHWAKARMA	NASHIK




www.kwalitydesigns.com  
engineerkdhome@gmail.com

"Engineer Kd"   
Page & Channel Available on Instagram, Facebook & Youtube



# GROUND FLOOR MEASUREMENT DETAILS

20' X 45' FEET PLOT (900.00 Sqft.)

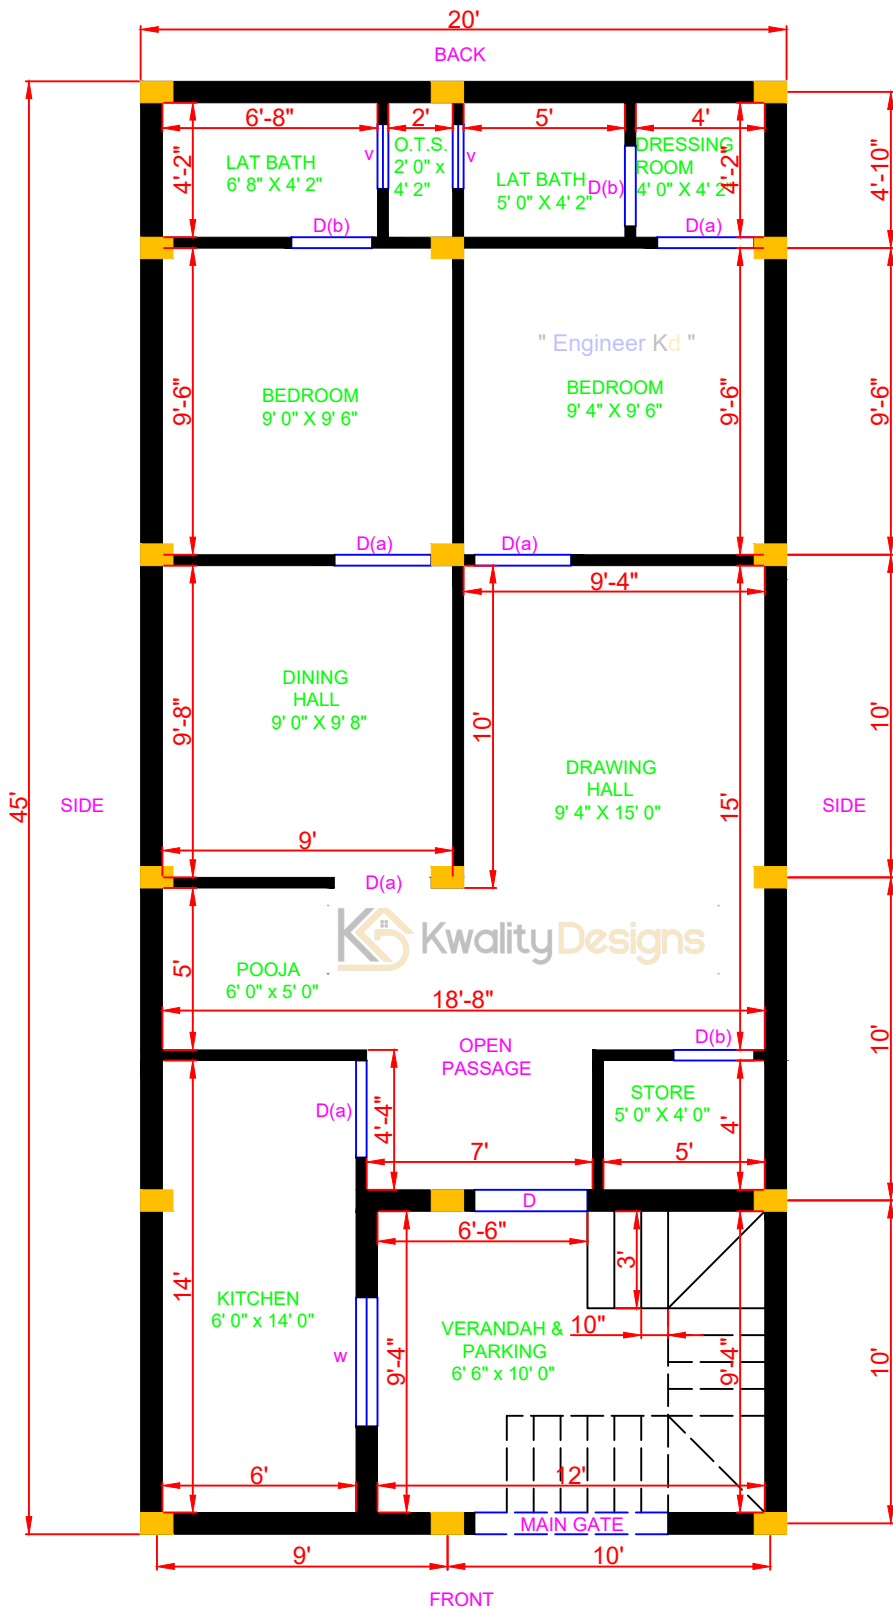

॥ विद्या ऽथ ऽत्र नवश्री ॥



<b>2D PLAN DETAILS</b>	OUTER WALL- 8"	INNER WALL- 4"
COLUMN- 12" X 8"	STAIRS SIZE- 3' X 10"	MAIN GATE- 6' WIDE
DOOR (D)- 3' 6" WIDE	DOOR D(a)- 3' WIDE	DOOR D(b)- 2' 6" WIDE
WINDOW (W)- 4' WIDE	VENT (V)- 2' WIDE	CLIENT NAME : MARUTI VISHWAKARMA NASHIK



www.kwalitydesigns.com

engineerkdhome@gmail.com

"Engineer Kd"   
Page & Channel Available on Instagram, Facebook & Youtube