




SOUTH FACING HOUSE GROUND FLOOR PLAN

20' X 45' FEET PLOT (900.00 Sqft.)

दक्षिण मुखी घर का नक्शा

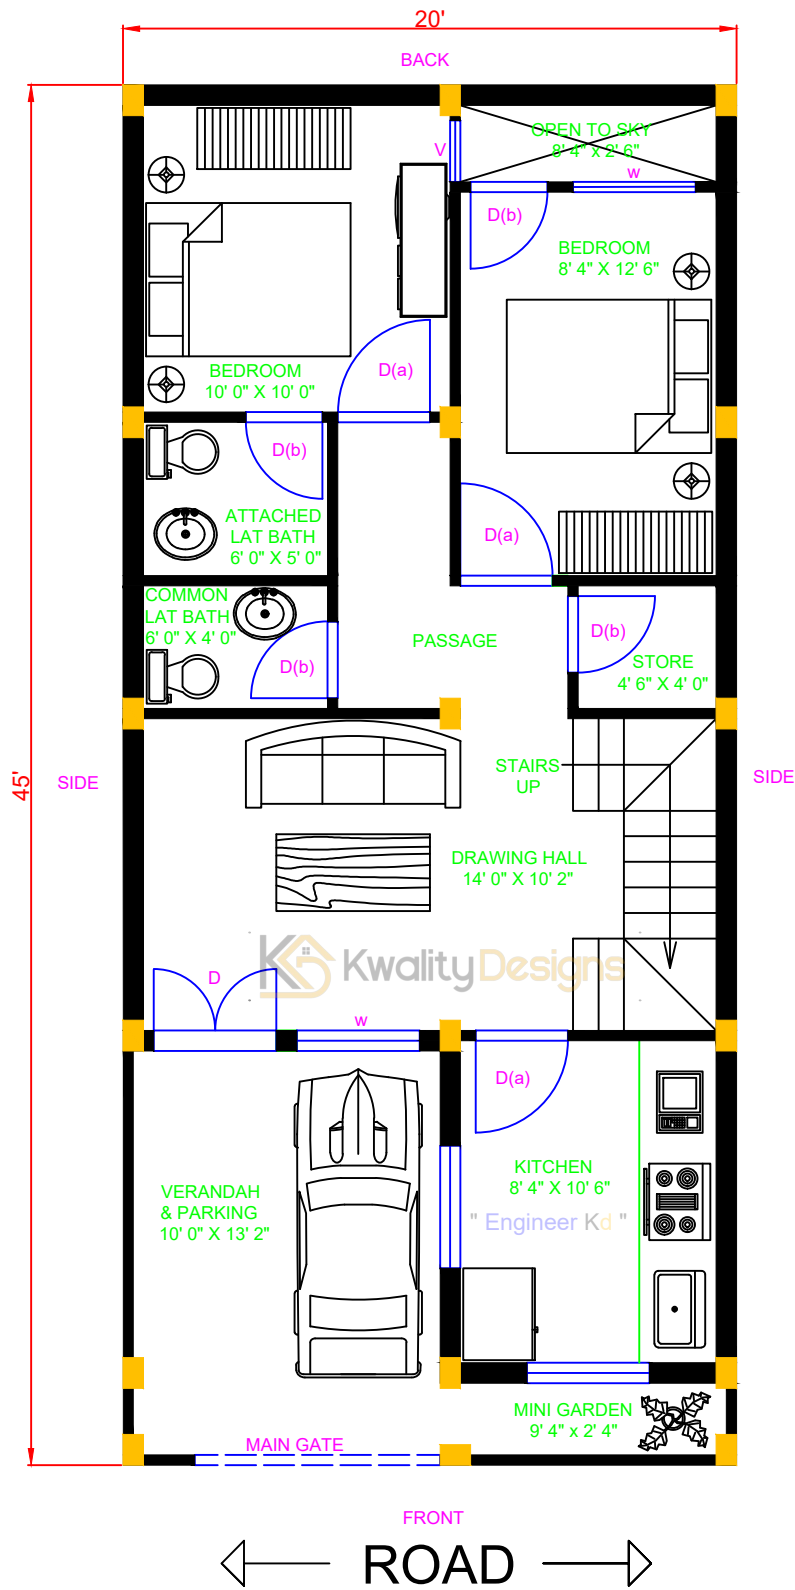

← ROAD →

2D PLAN DETAILS		OUTER WALL - 8"	INNER WALL - 4"
COLUMN - 8" X 12"	STAIRS SIZE - 3' X 10"	MAIN GATE - 8' WIDE	
DOOR (D) - 4' WIDE	DOOR D (a) - 3' WIDE	DOOR D(b) - 2'6" WIDE	
WINDOW (W)- 4' WIDE	VENT (V) - 2' WIDE	CLIENT NAME : SHIVA KARMAKAR MATHURA	




www.kwalitydesigns.com
 engineerkdhome@gmail.com
 "Engineer Kd"
 Page & Channel Available on Instagram, Facebook & Youtube



GROUND FLOOR MEASUREMENT DETAILS

20' X 45' FEET PLOT (900.00 Sqft.)

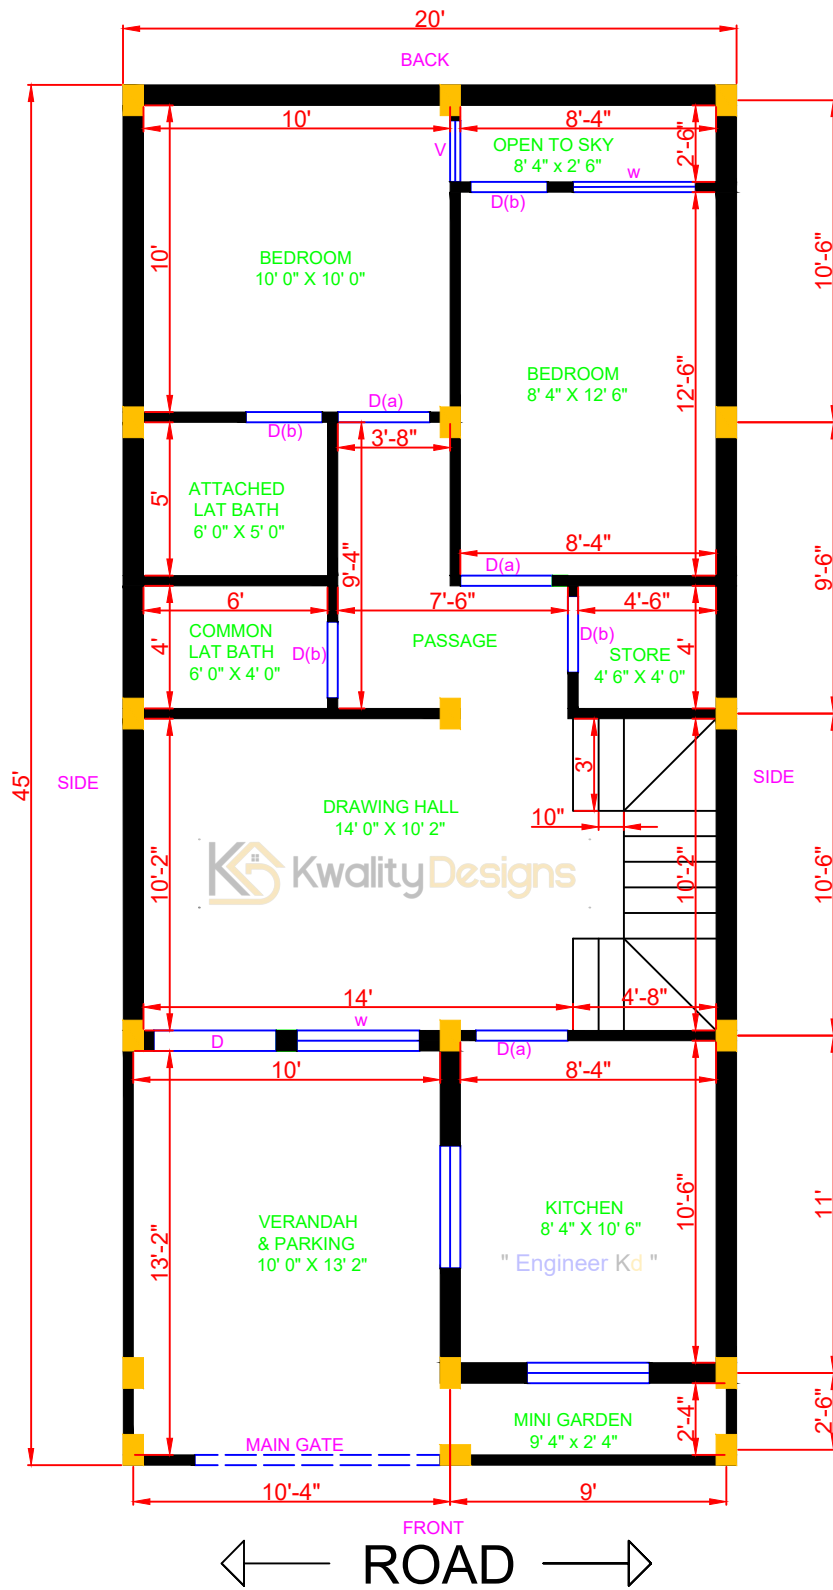

दक्षिण मुखी घर का नक्शा

2D PLAN DETAILS		OUTER WALL - 8"	INNER WALL - 4"
COLUMN - 8" X 12"	STAIRS SIZE - 3' X 10"	MAIN GATE - 8' WIDE	
DOOR (D) - 4' WIDE	DOOR D (a) - 3' WIDE	DOOR D(b) - 2'6" WIDE	
WINDOW (W) - 4' WIDE	VENT (V) - 2' WIDE	CLIENT NAME : SHIVA KARMAKAR	MATHURA



www.kwalitydesigns.com
 engineerkdhome@gmail.com
 "Engineer Kd"
 Page & Channel Available on Instagram, Facebook & Youtube