


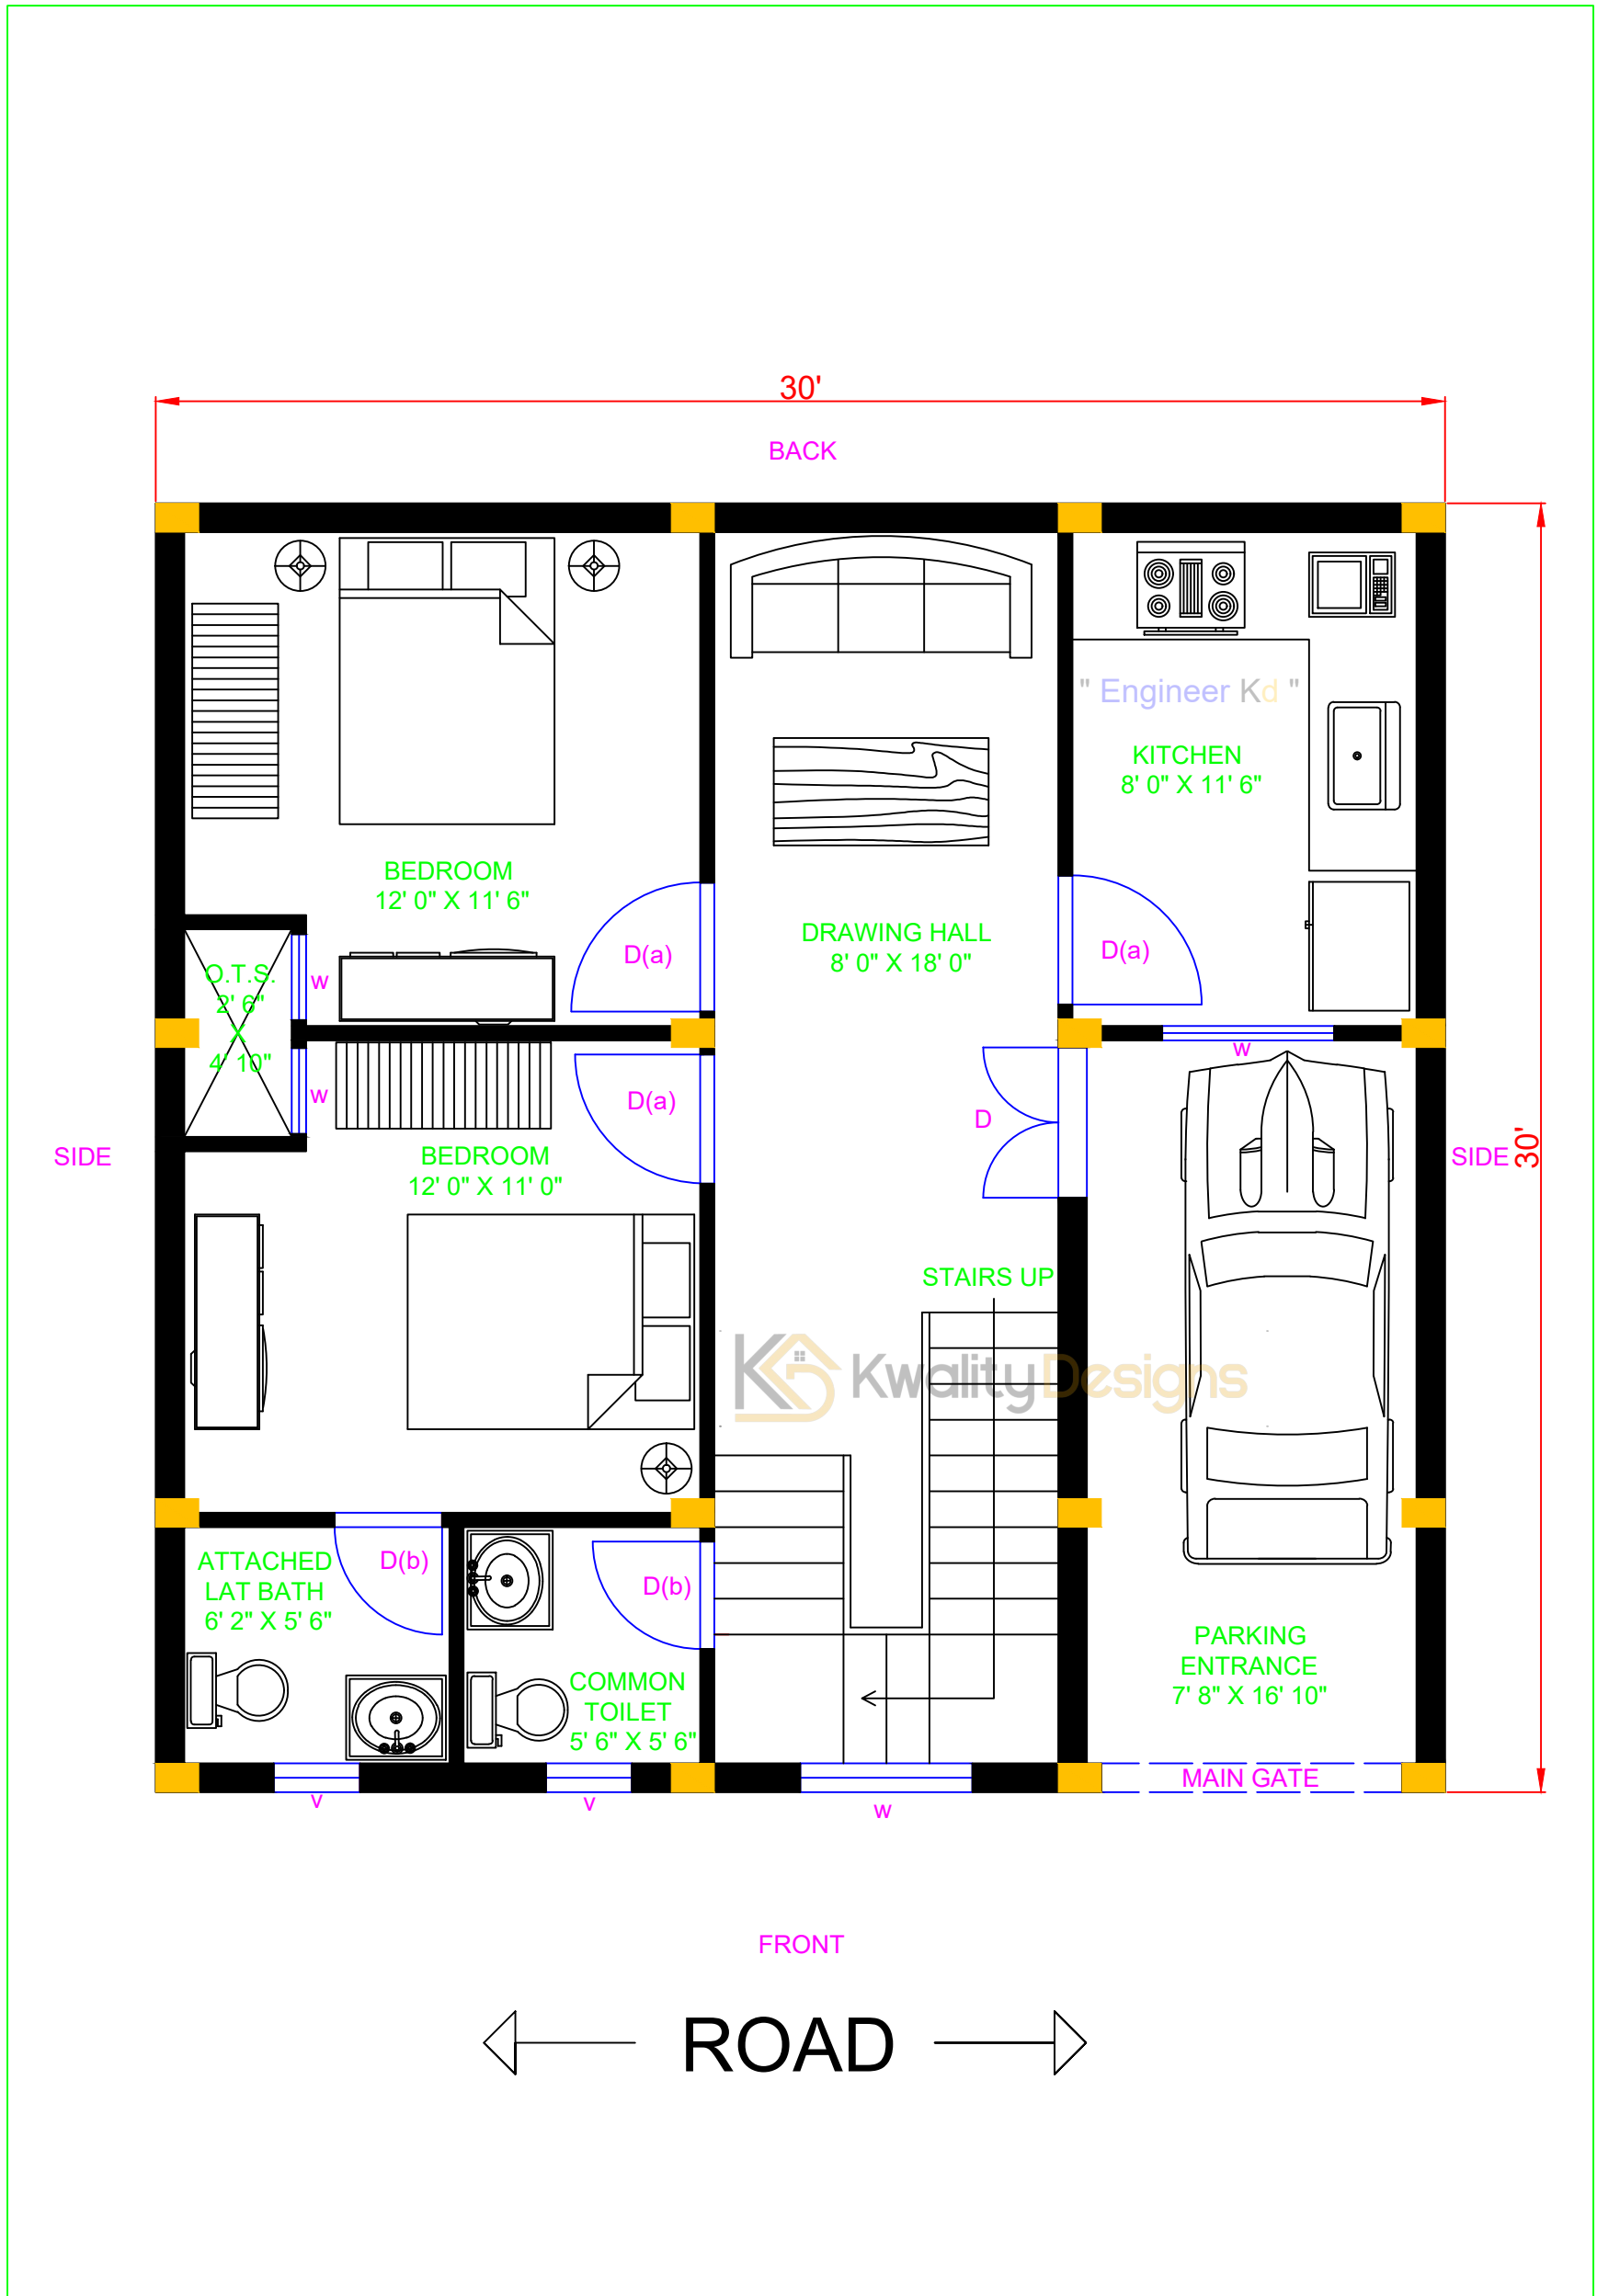


WEST FACING HOUSE GROUND FLOOR PLAN

30' X 30' FEET PLOT (900.00 Sqft.)



पश्चिम मुखी घर का नक्शा

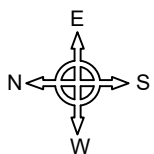

2D PLAN DETAILS	OUTER WALL - 8"	INNER WALL - 4"
COLUMN - 8" X 12"	STAIRS SIZE - 3' X 10"	MAIN GATE - 7' WIDE
DOOR (D) - 3' 6" WIDE	DOOR D(a)- 3' WIDE	DOOR D(b) - 2' 6" WIDE
WINDOW (W)- 4' & 2'	VENT (V) - 2' WIDE	CLIENT NAME : MRS. TAMANNA BHARTI MEERUT



www.kwalitydesigns.com


engineerkdhome@gmail.com

" Engineer Kd "   
Page & Channel Available on Instagram, Facebook & Youtube




GROUND FLOOR MEASUREMENT DETAILS

30' X 30' FEET PLOT (900.00 Sqft.)

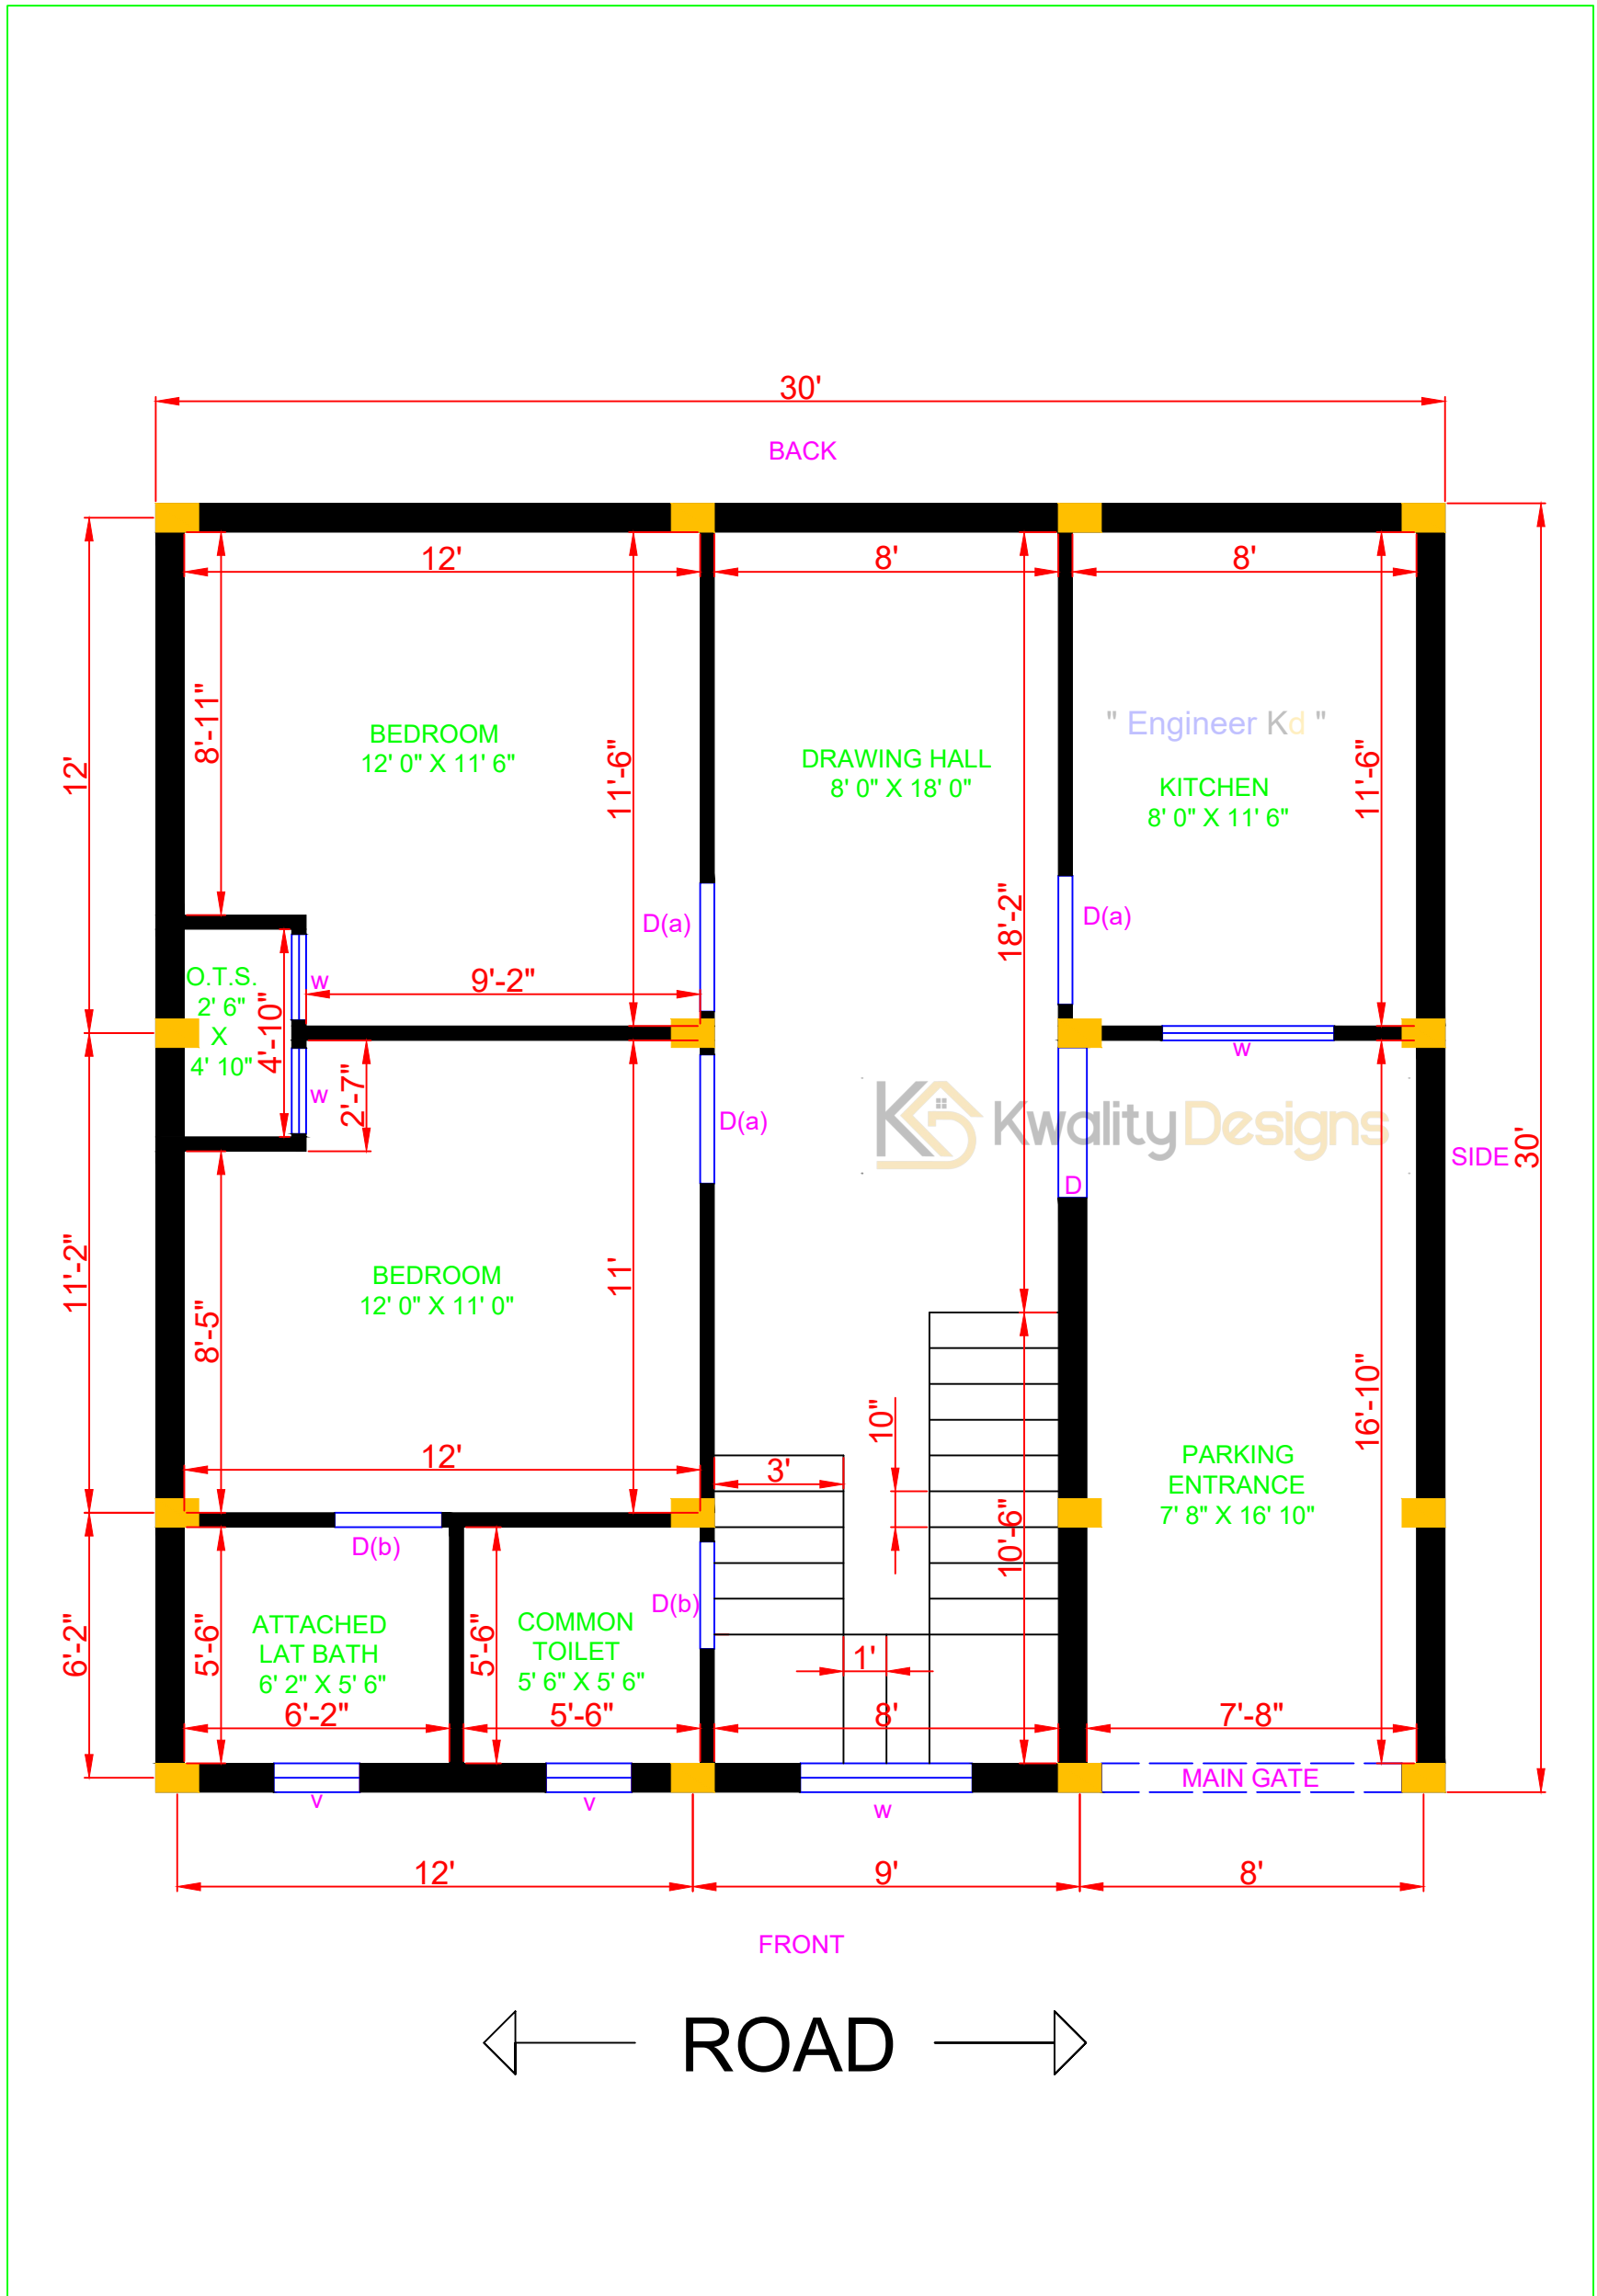

परिचय सुखी घर का नक्शा

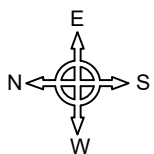

2D PLAN DETAILS	OUTER WALL - 8"	INNER WALL - 4"
COLUMN - 8" X 12"	STAIRS SIZE - 3' X 10"	MAIN GATE - 7' WIDE
DOOR (D) - 3' 6" WIDE	DOOR D(a)- 3' WIDE	DOOR D(b) - 2' 6" WIDE
WINDOW (W)- 4' & 2'	VENT (V) - 2' WIDE	CLIENT NAME : MRS. TAMANNA BHARTI MEERUT



www.kwalitydesigns.com
 engineerkdhome@gmail.com
 " Engineer Kd "
 Page & Channel Available on Instagram, Facebook & Youtube