


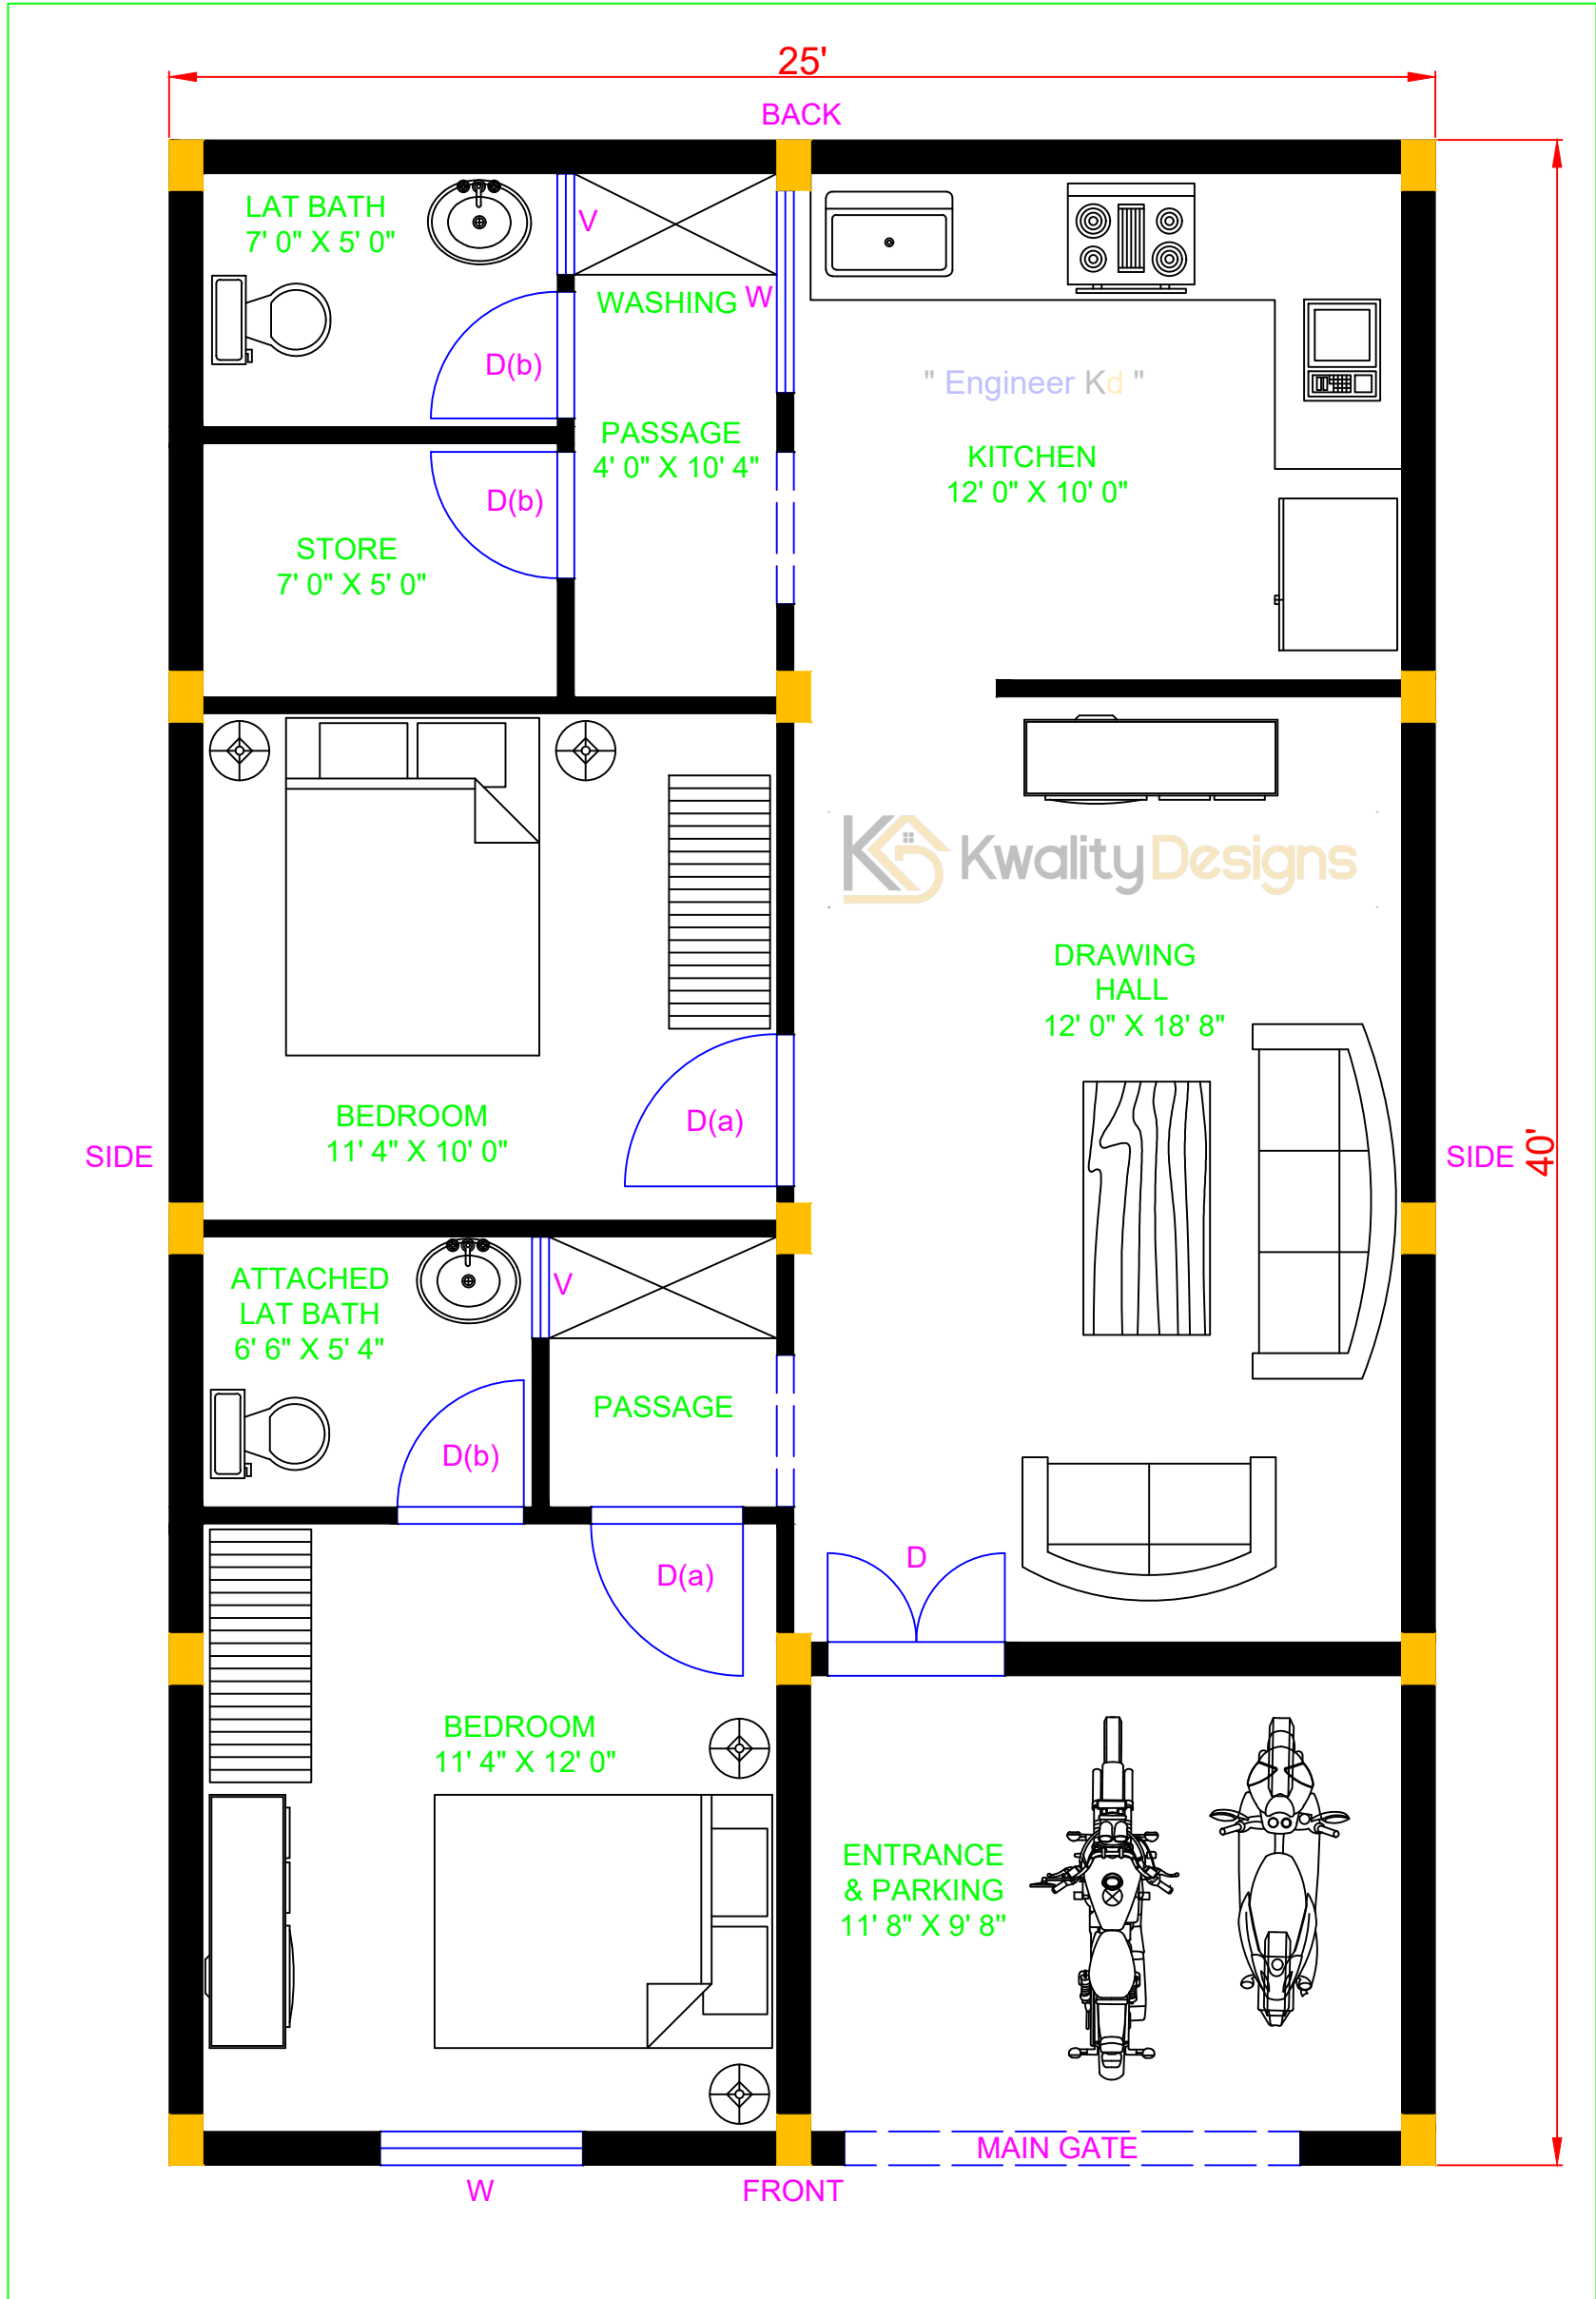


WEST FACING HOUSE GROUND FLOOR PLAN

25' X 40' FEET PLOT (1000.00 Sqft.)



॥ क्वालिटी डिजाइन्स ॥

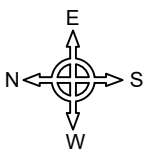

2D PLAN DETAILS	OUTER WALL - 8"	INNER WALL - 4"
COLUMN- 8" X 12"	STAIRS SIZE - 3' X 10"	MAIN GATE - 9' WIDE
DOOR (D) - 3' 6" WIDE	DOOR D (a) - 3' WIDE	DOOR D(b)- 2' 6" WIDE
WINDOW (w)- 4' WIDE	VENT (V)- 2' WIDE	CLIENT NAME : MR. KABIR SINHA
		MUMBAI




www.kwalitydesigns.com
 engineerkdhome@gmail.com
 " Engineer Kd "
 Page & Channel Available on Instagram, Facebook & Youtube




GROUND FLOOR MEASUREMENT DETAILS

25' X 40' FEET PLOT (1000.00 Sqft.)

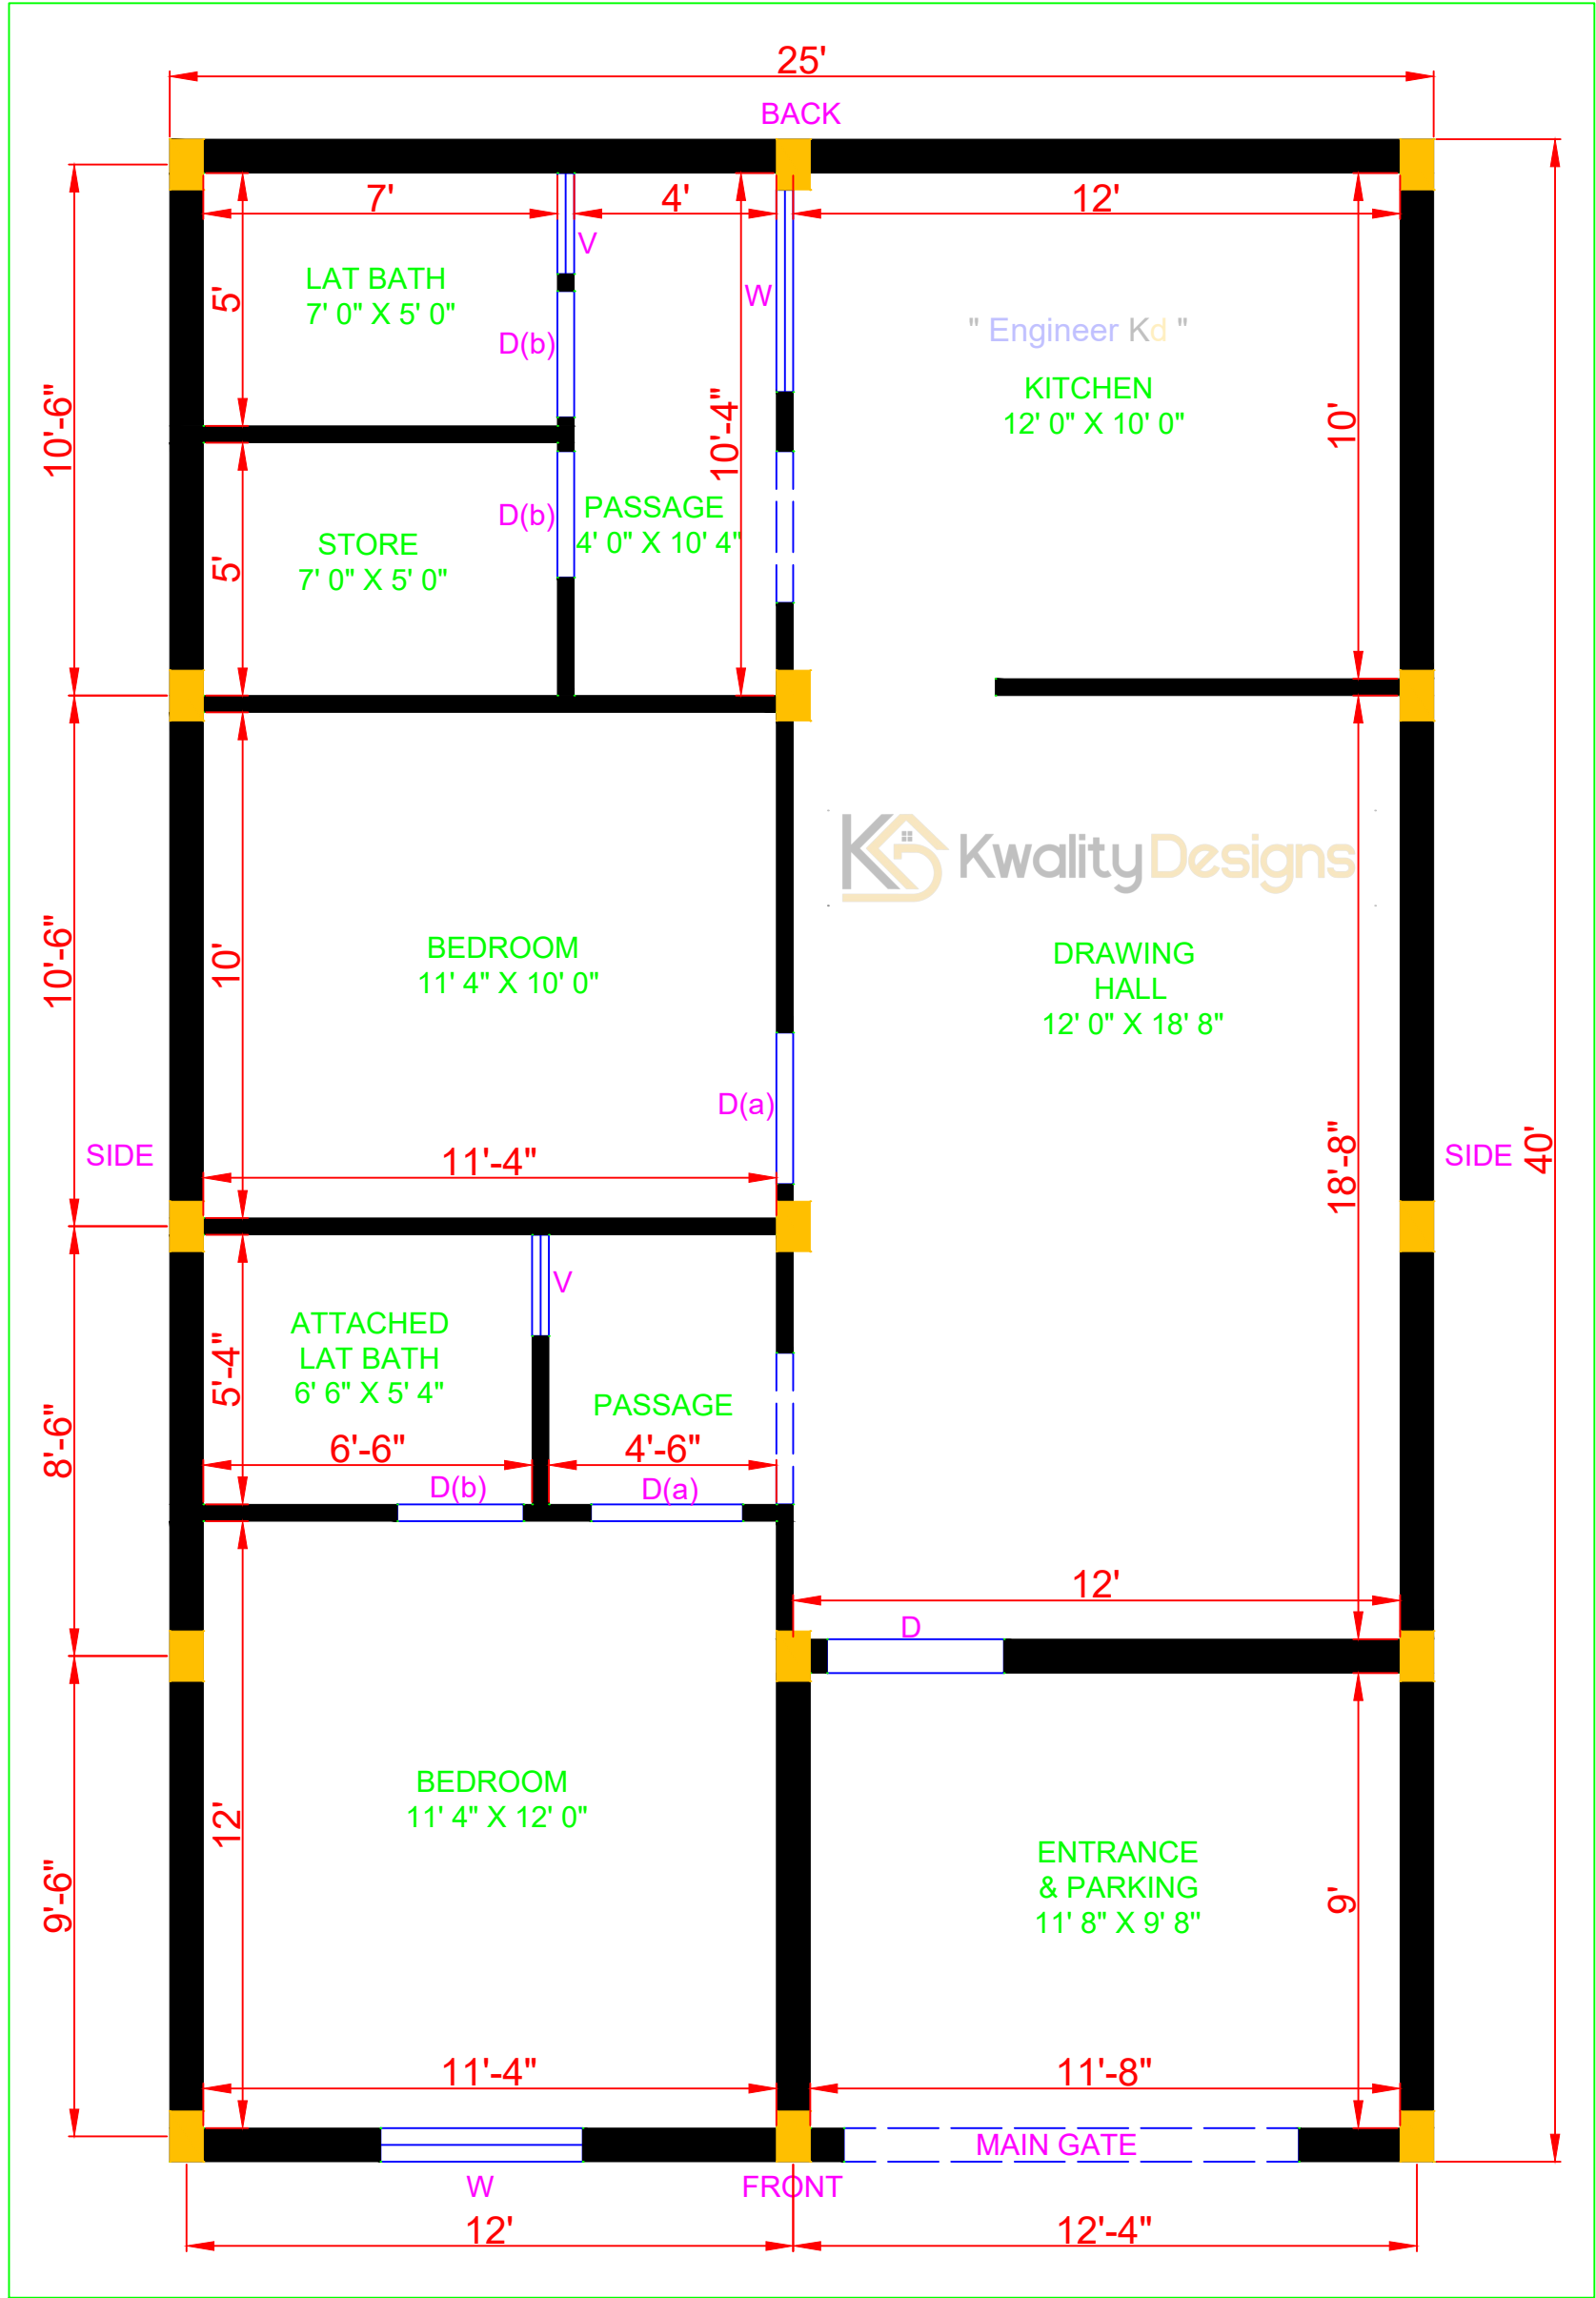

॥ शिवाय १४ ६३ प्रॉजॅक्ट मध्ये ॥

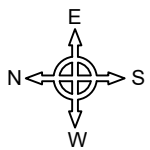

2D PLAN DETAILS	OUTER WALL - 8"	INNER WALL - 4"
COLUMN- 8" X 12"	STAIRS SIZE - 3' X 10"	MAIN GATE - 9' WIDE
DOOR (D) - 3' 6" WIDE	DOOR D (a) - 3' WIDE	DOOR D(b)- 2' 6" WIDE
WINDOW (w)- 4' WIDE	VENT (V)- 2' WIDE	CLIENT NAME : MR. KABIR SINHA MUMBAI

Kwality Designs

www.kwalitydesigns.com
engineerkdhome@gmail.com

" Engineer Kd "

Page & Channel Available on Instagram, Facebook & Youtube