


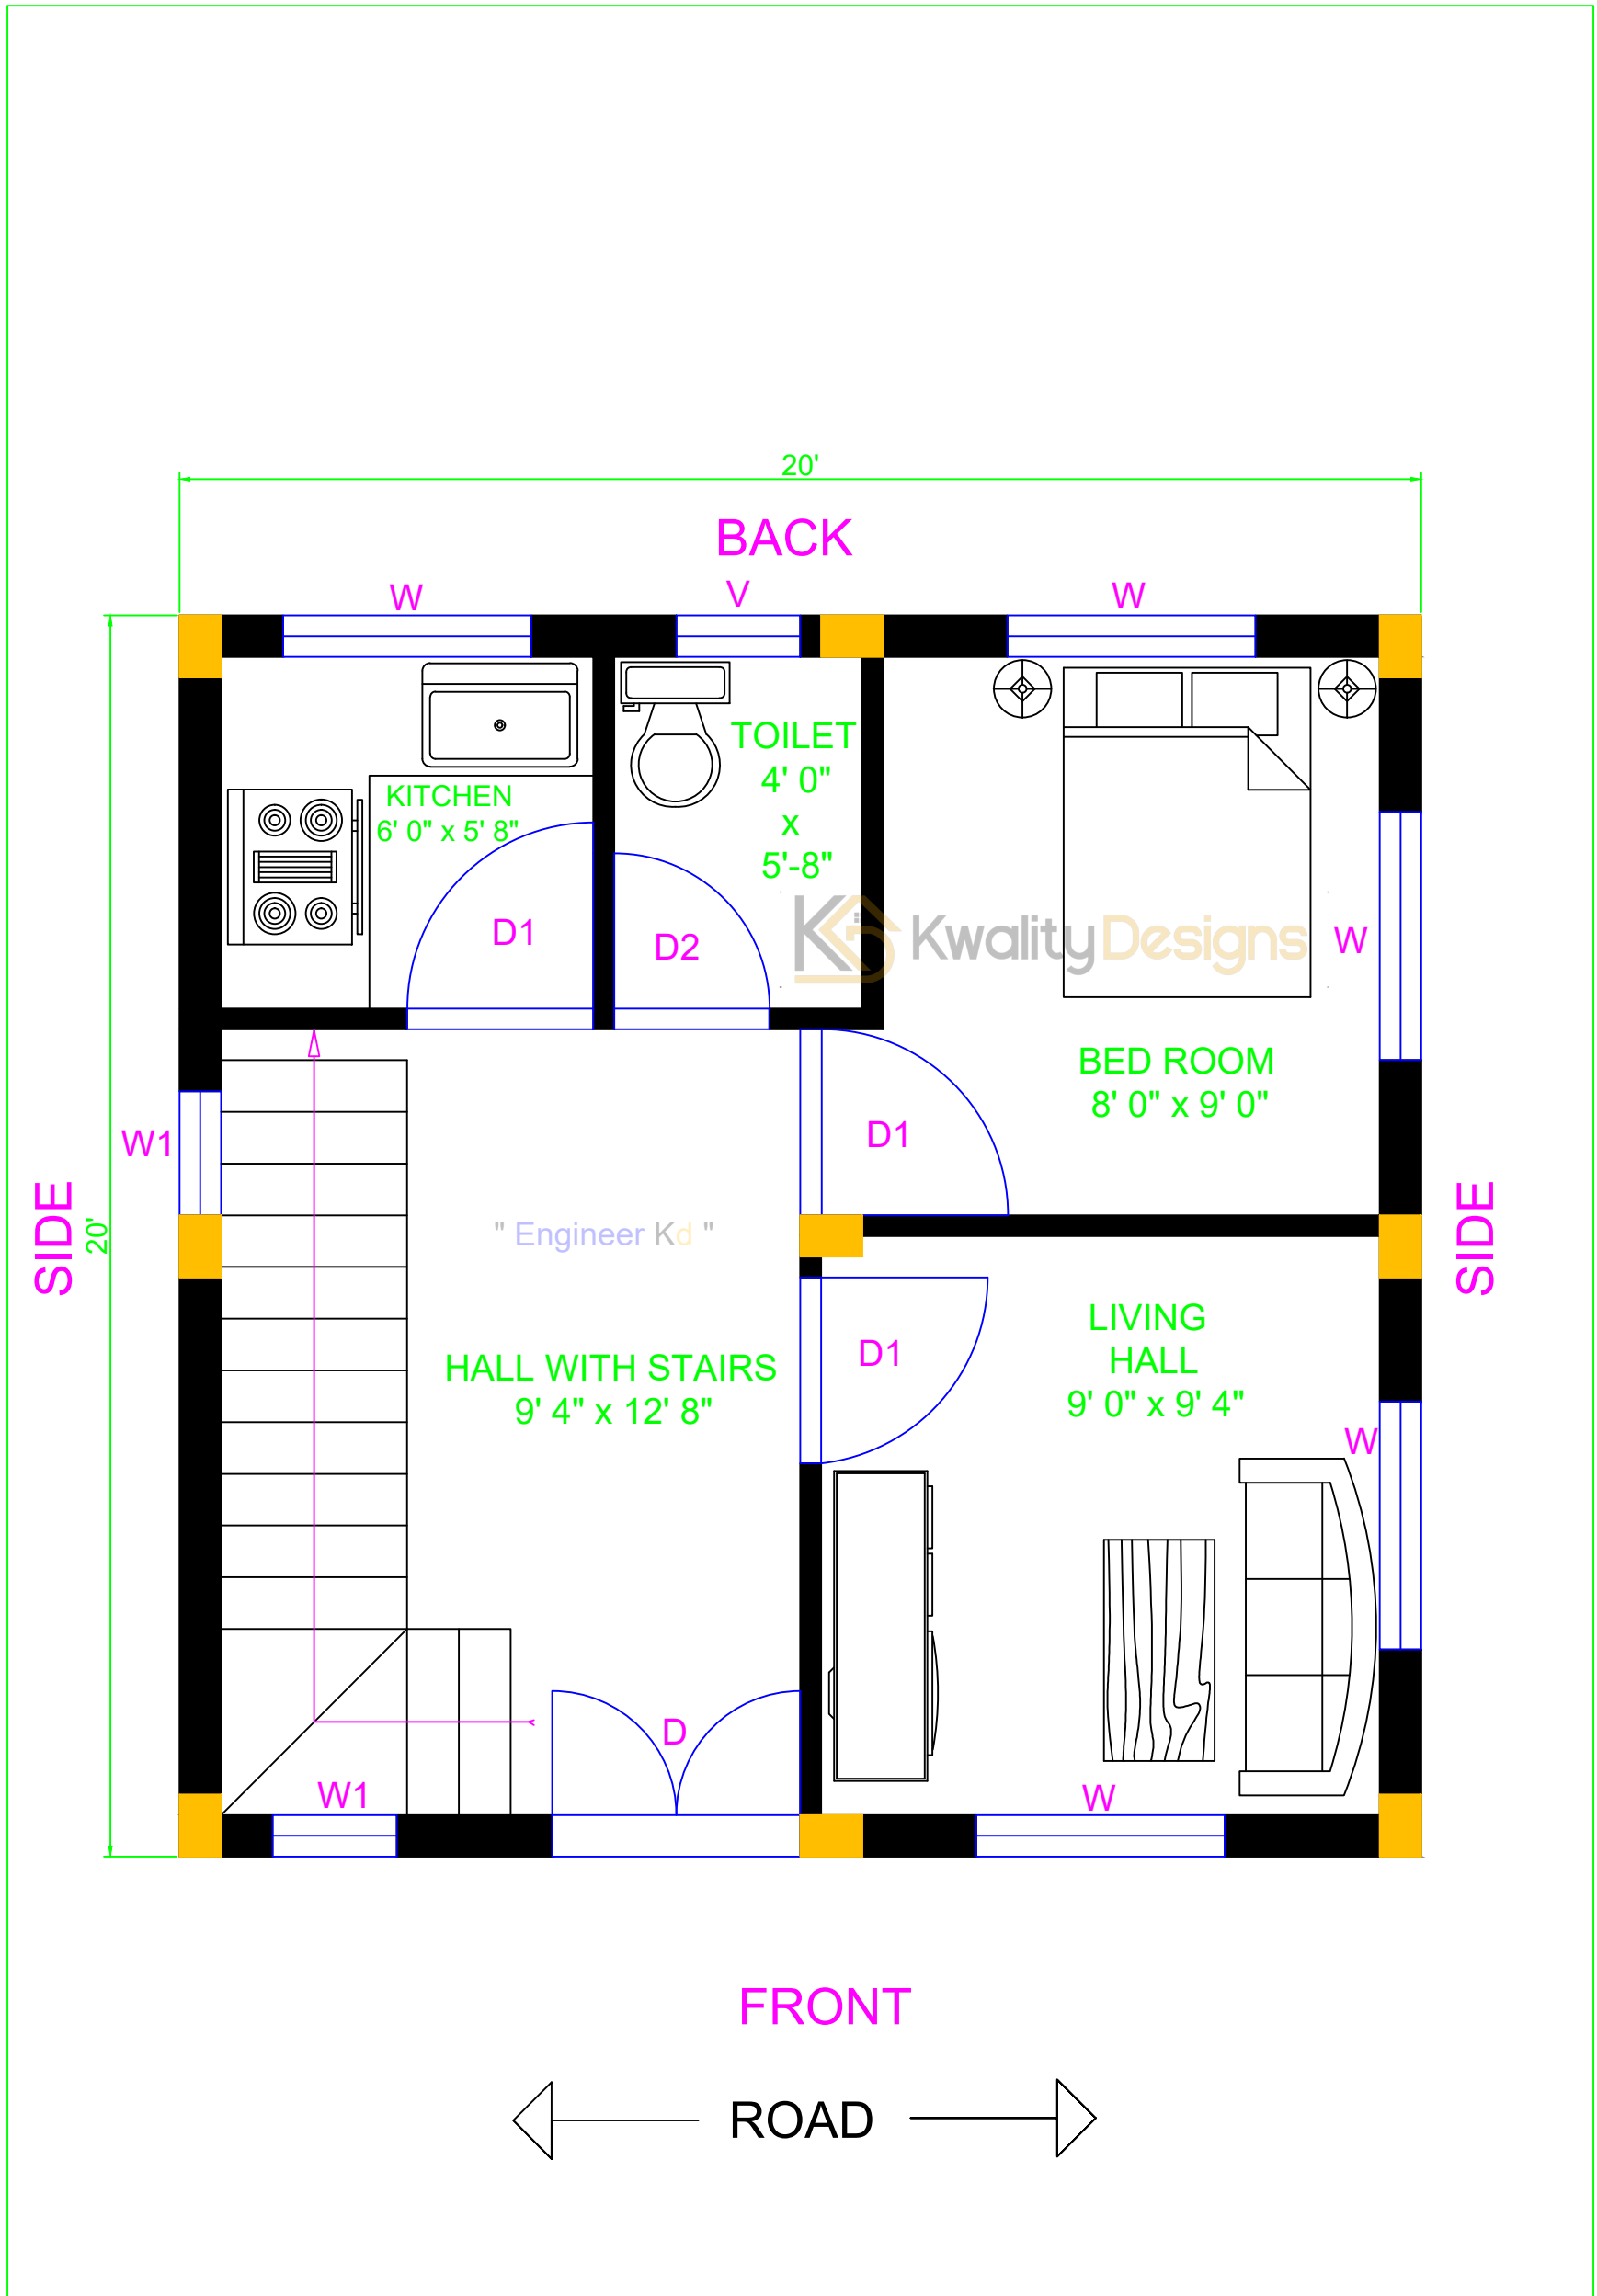


# NORTH FACING HOUSE GROUND FLOOR PLAN

20' X 20' FEET PLOT (400.00 Sqft.)



उत्तर मुखी घर का नक्शा

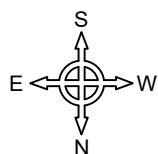

<b>2D PLAN DETAILS</b>	OUTER WALL - 8"	INNER WALL - 4"
COLUMN - 8" X 12"	STAIRS SIZE - 3' X 10"	VENT(V) - 2' WIDE
DOOR (D) - 4' WIDE	DOOR D (a) - 3' WIDE	DOOR D(b) - 2' 6" WIDE
WINDOW (W)- 4' WIDE	WINDOW (W1) - 2' WIDE	CLIENT NAME : VISHVESH DWIVEDI DOLATPUR



www.kwalitydesigns.com

engineerkdhome@gmail.com

" Engineer Kd "



Page & Channel Available on Instagram, Facebook & Youtube

