


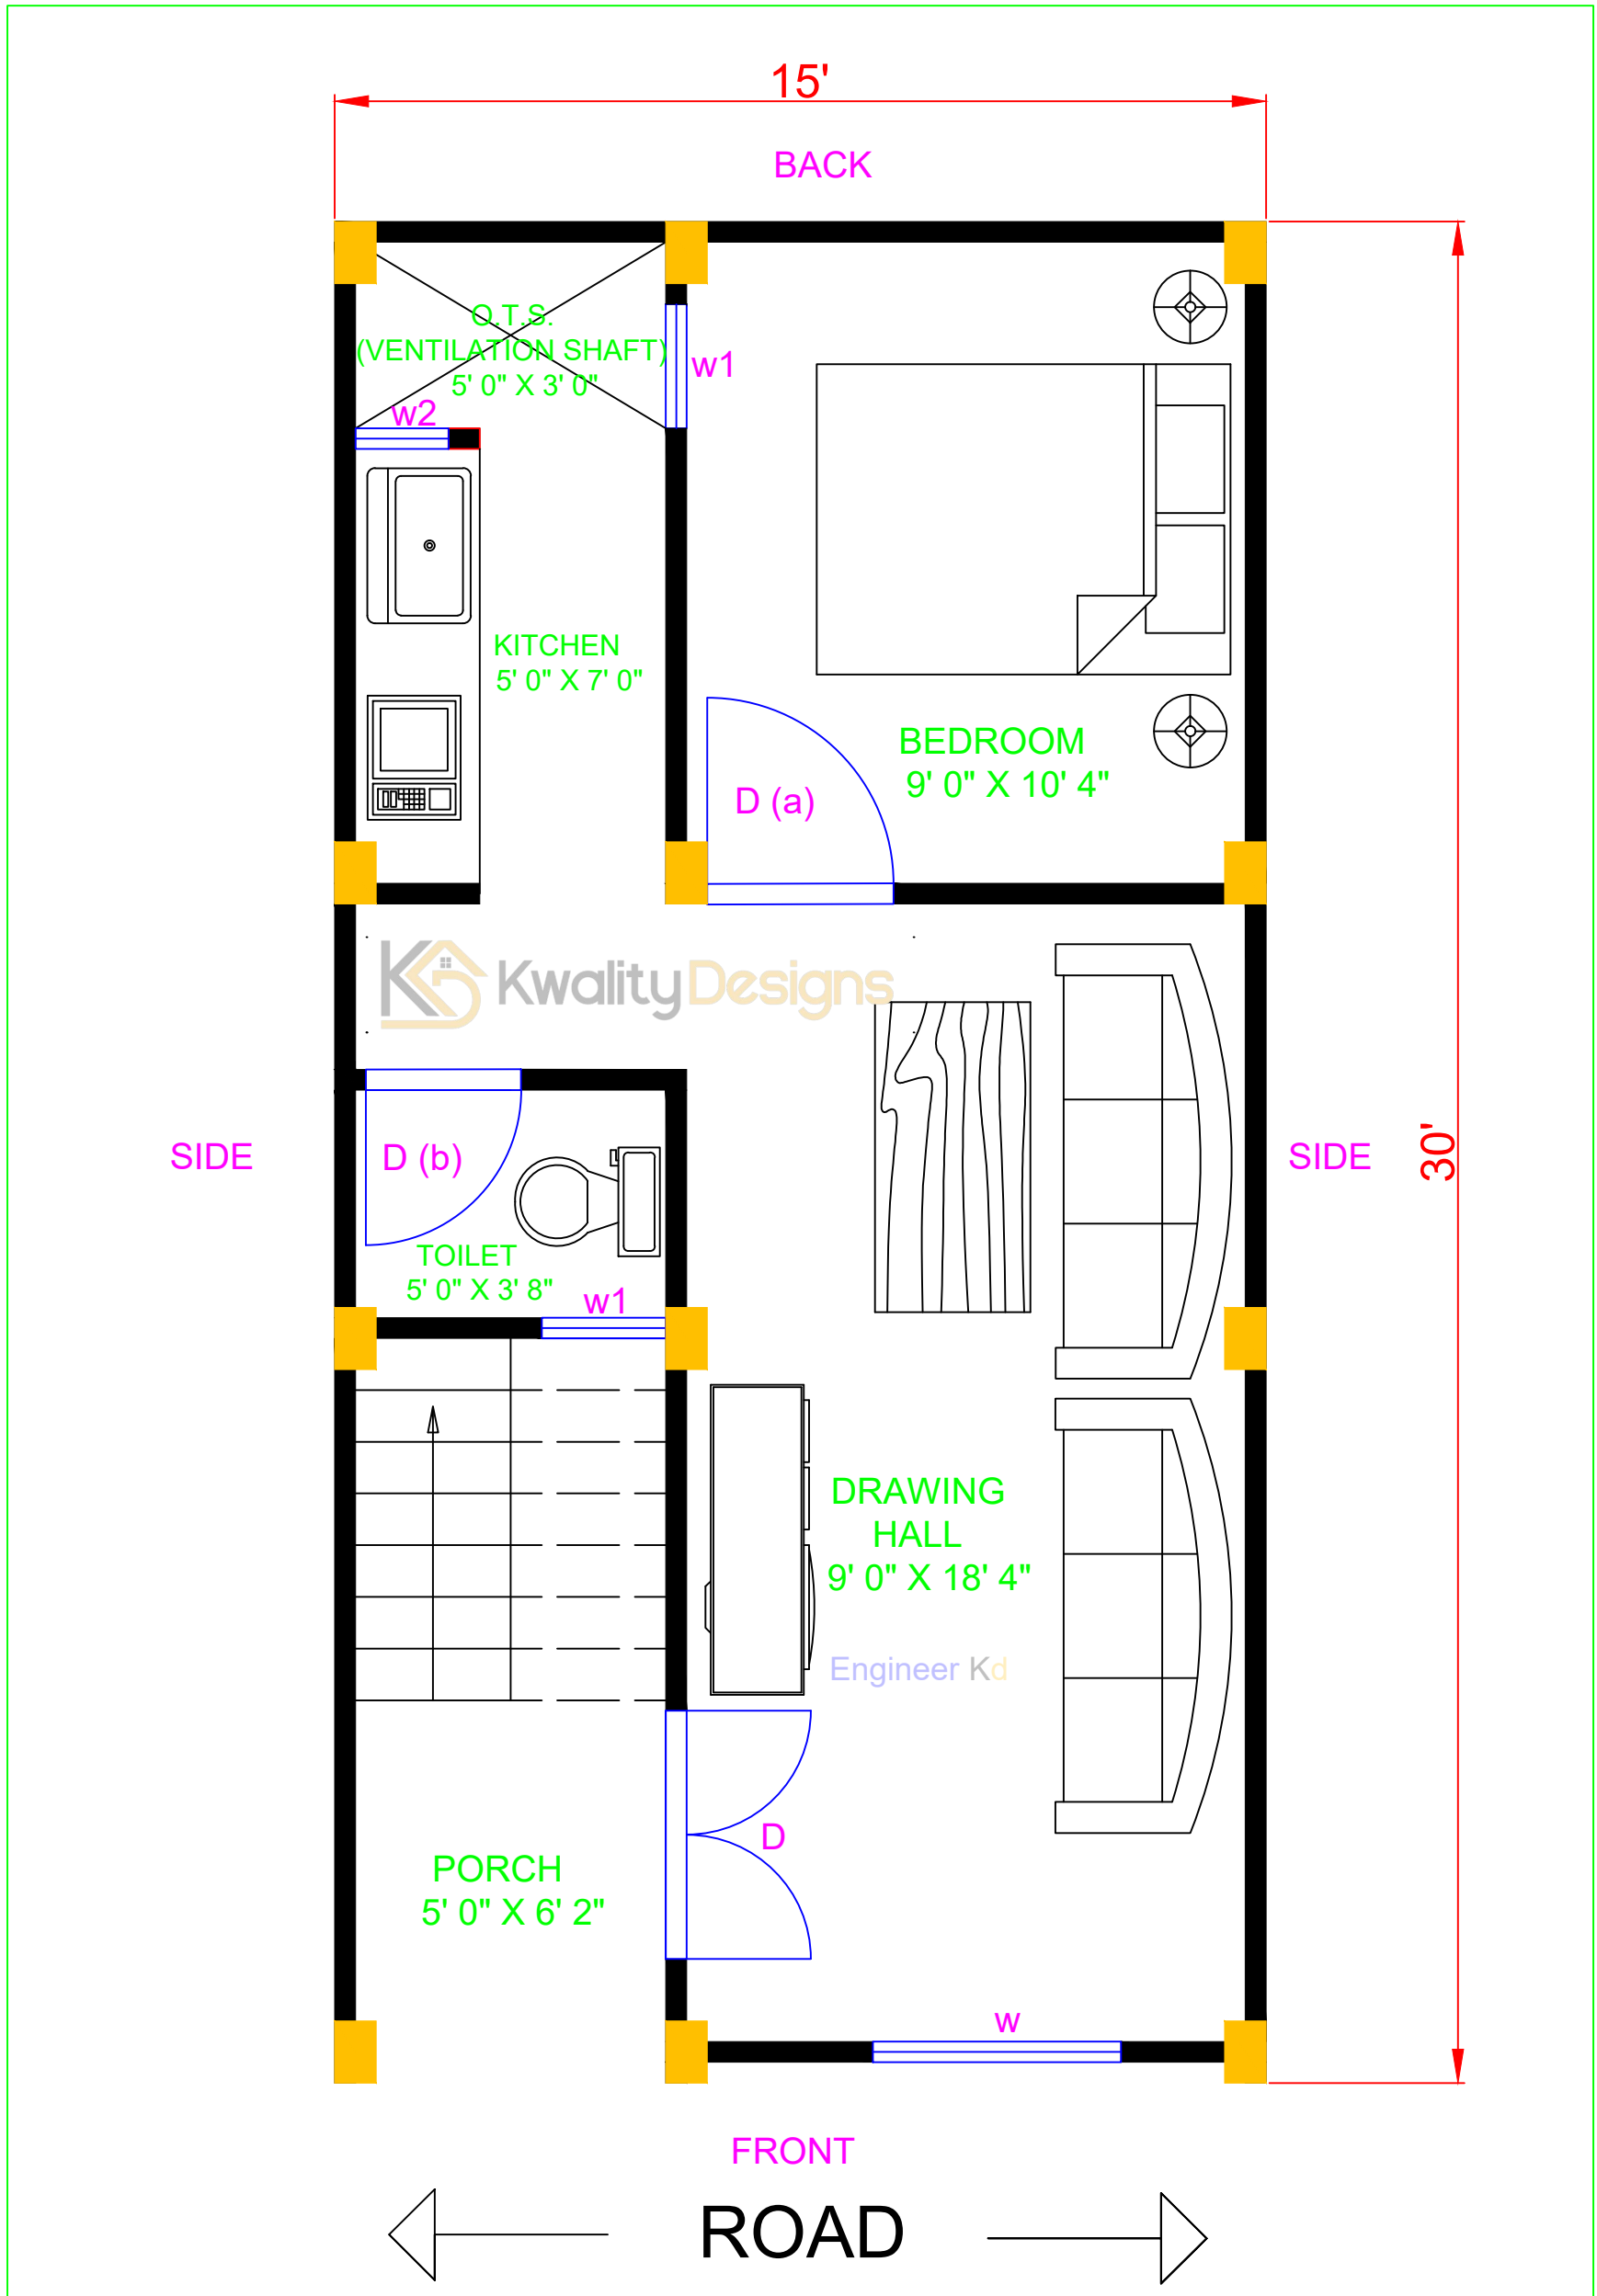


# NORTH FACING HOUSE GROUND FLOOR PLAN

15' X 30' FEET PLOT (450.00 Sqft.)



15' X 30' FEET PLOT (450.00 Sqft.)

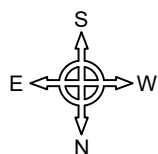

2D PLAN DETAILS	OUTER WALL - 4"	INNER WALL - 4"
COLUMN - 8" X 12"	STAIRS SIZE - 2'6"X10"	MAIN GATE - 5' WIDE
DOOR (D) - 4' WIDE	DOOR D (a) - 3' WIDE	DOOR D(b) - 2'6" WIDE
WINDOW - 4' WIDE	WINDOW (W1) - 2' WIDE	WINDOW (W2) - 1'6"



www.kwalitydesigns.com

engineerkdhome@gmail.com

"Engineer Kd"




Page & Channel Available on Instagram, Facebook & Youtube




# GROUND FLOOR MEASUREMENT DETAILS

15' X 30' FEET PLOT (450.00 Sqft.)

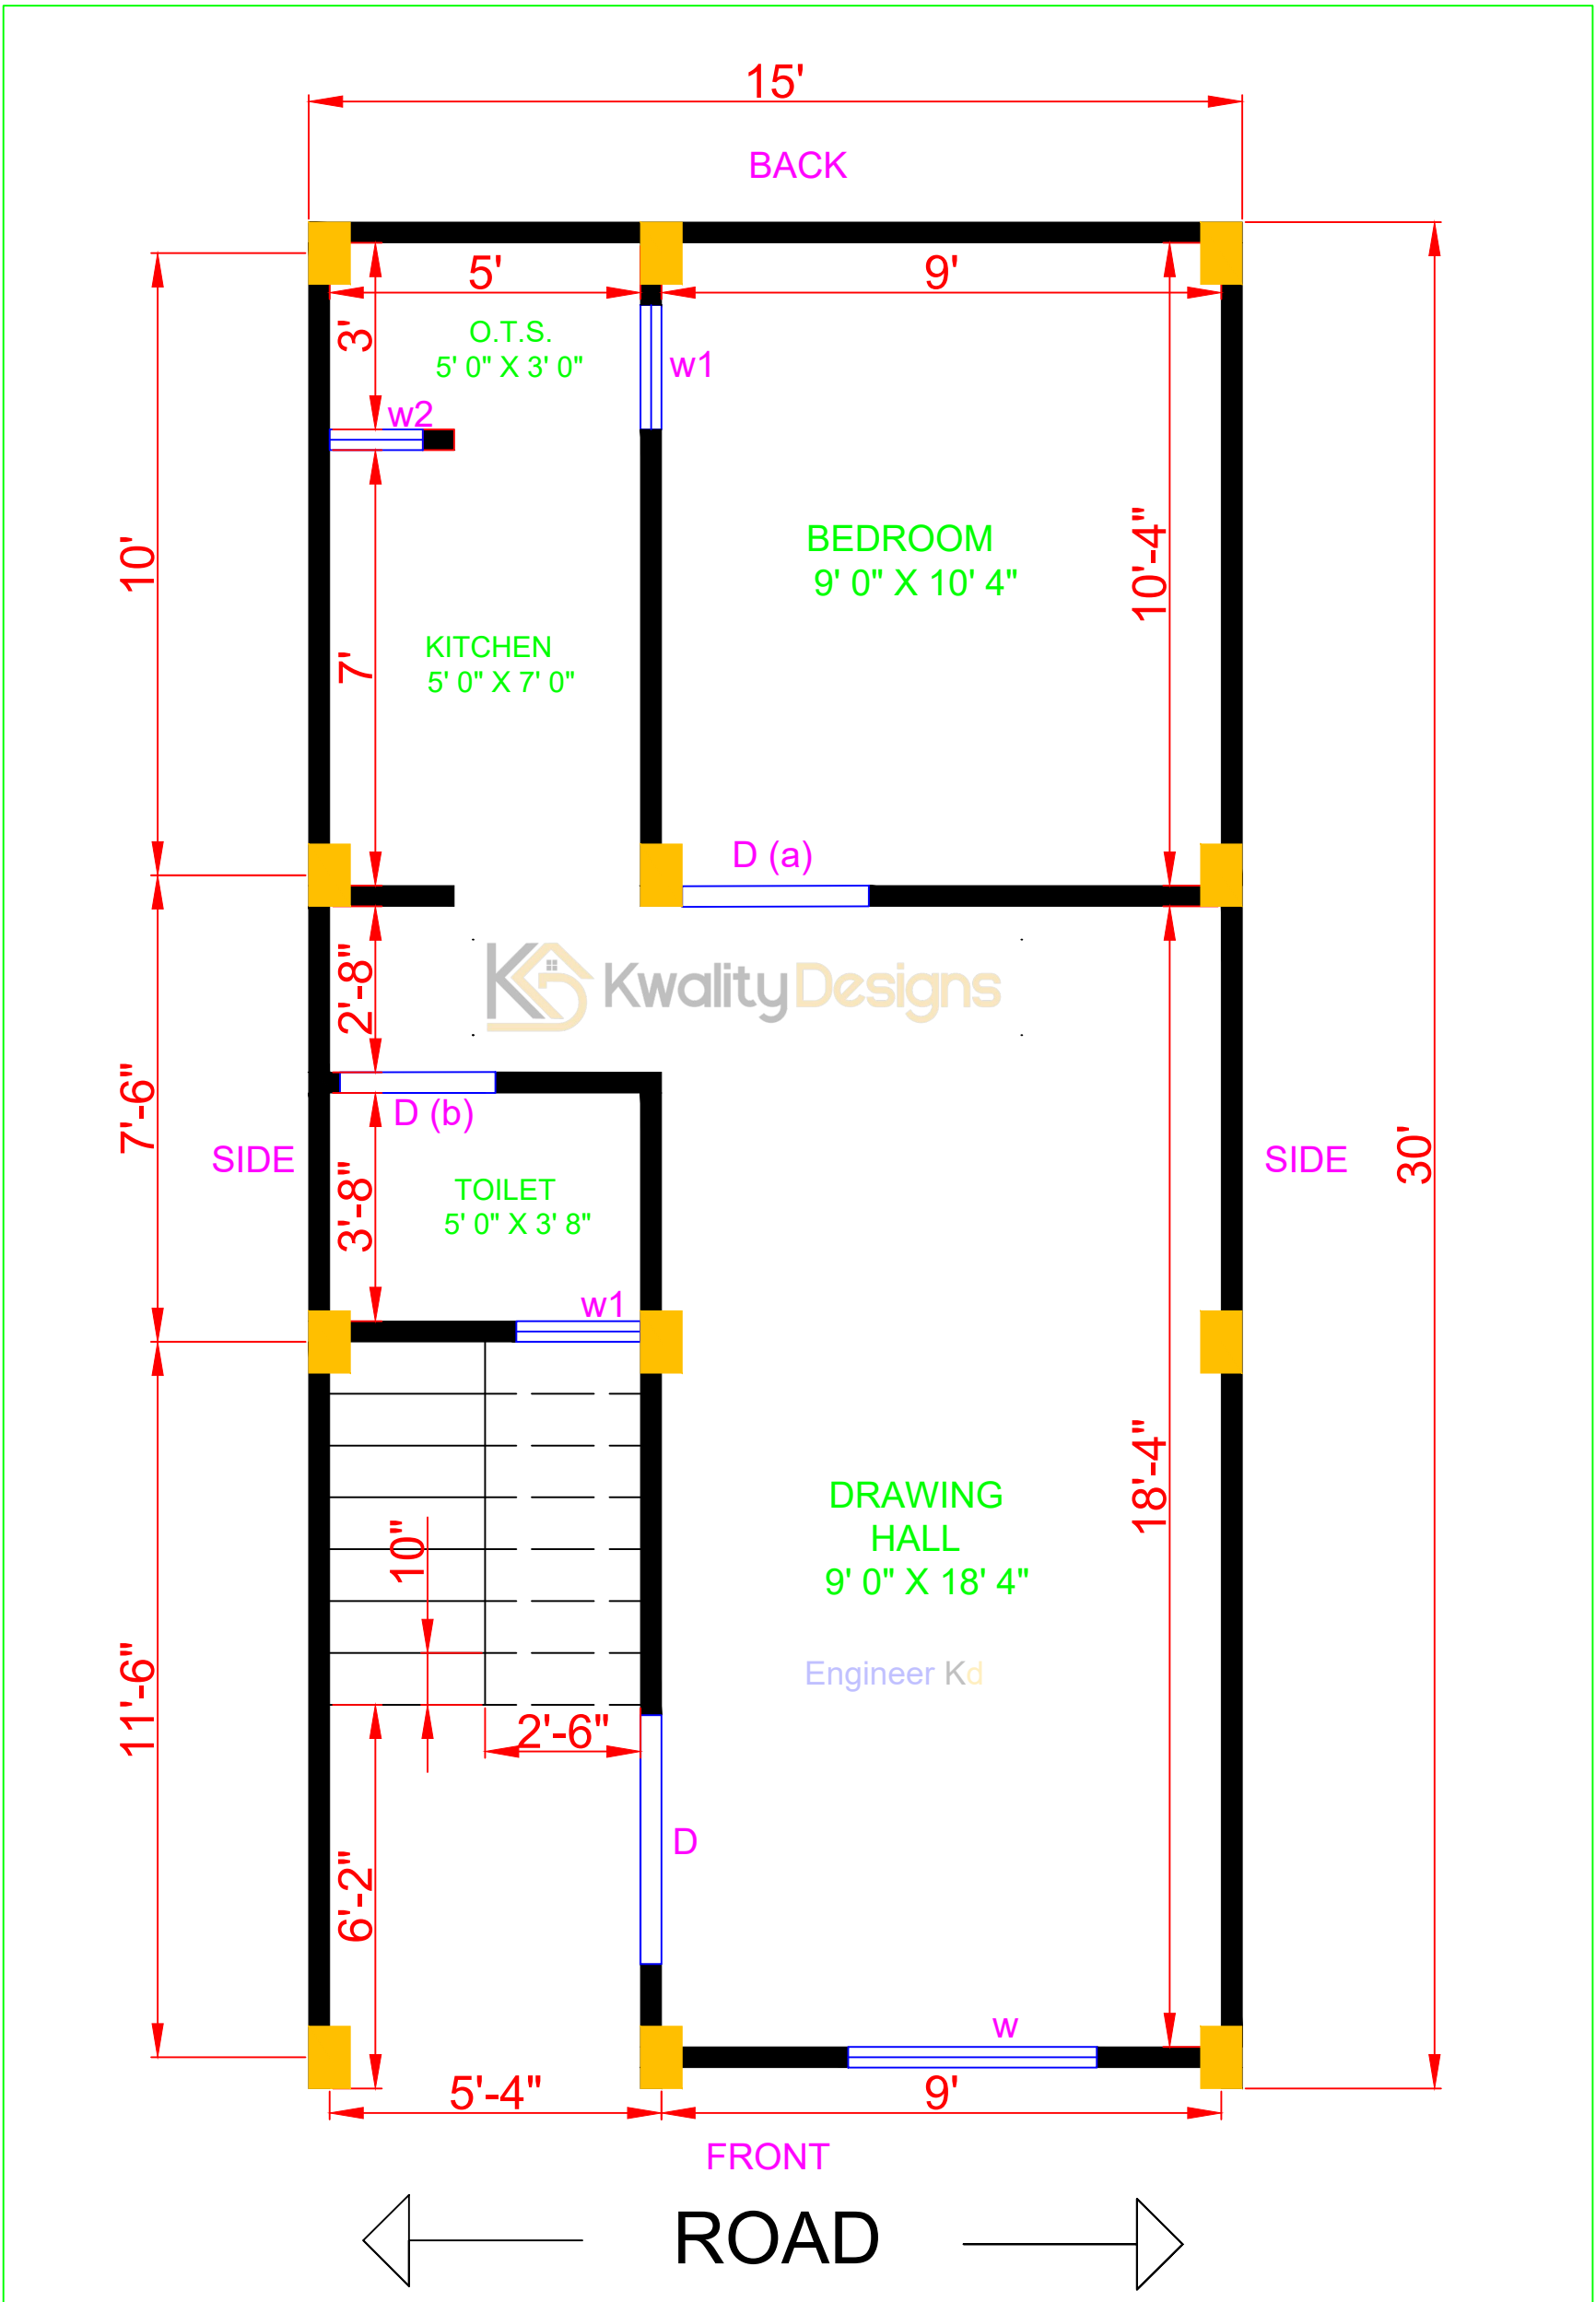

11879 194 813 1988 8222

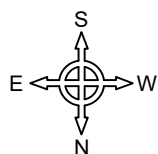

2D PLAN DETAILS	OUTER WALL - 4"	INNER WALL - 4"
COLUMN - 8" X 12"	STAIRS SIZE - 2'6"X10"	MAIN GATE - 5' WIDE
DOOR (D) - 4' WIDE	DOOR D (a) - 3' WIDE	DOOR D(b) - 2'6" WIDE
WINDOW - 4' WIDE	WINDOW (W1) - 2' WIDE	WINDOW (W2) - 1'6"



www.kwalitydesigns.com  
 engineerkdhome@gmail.com  
 "Engineer Kd"   
 Page & Channel Available on Instagram, Facebook & Youtube