


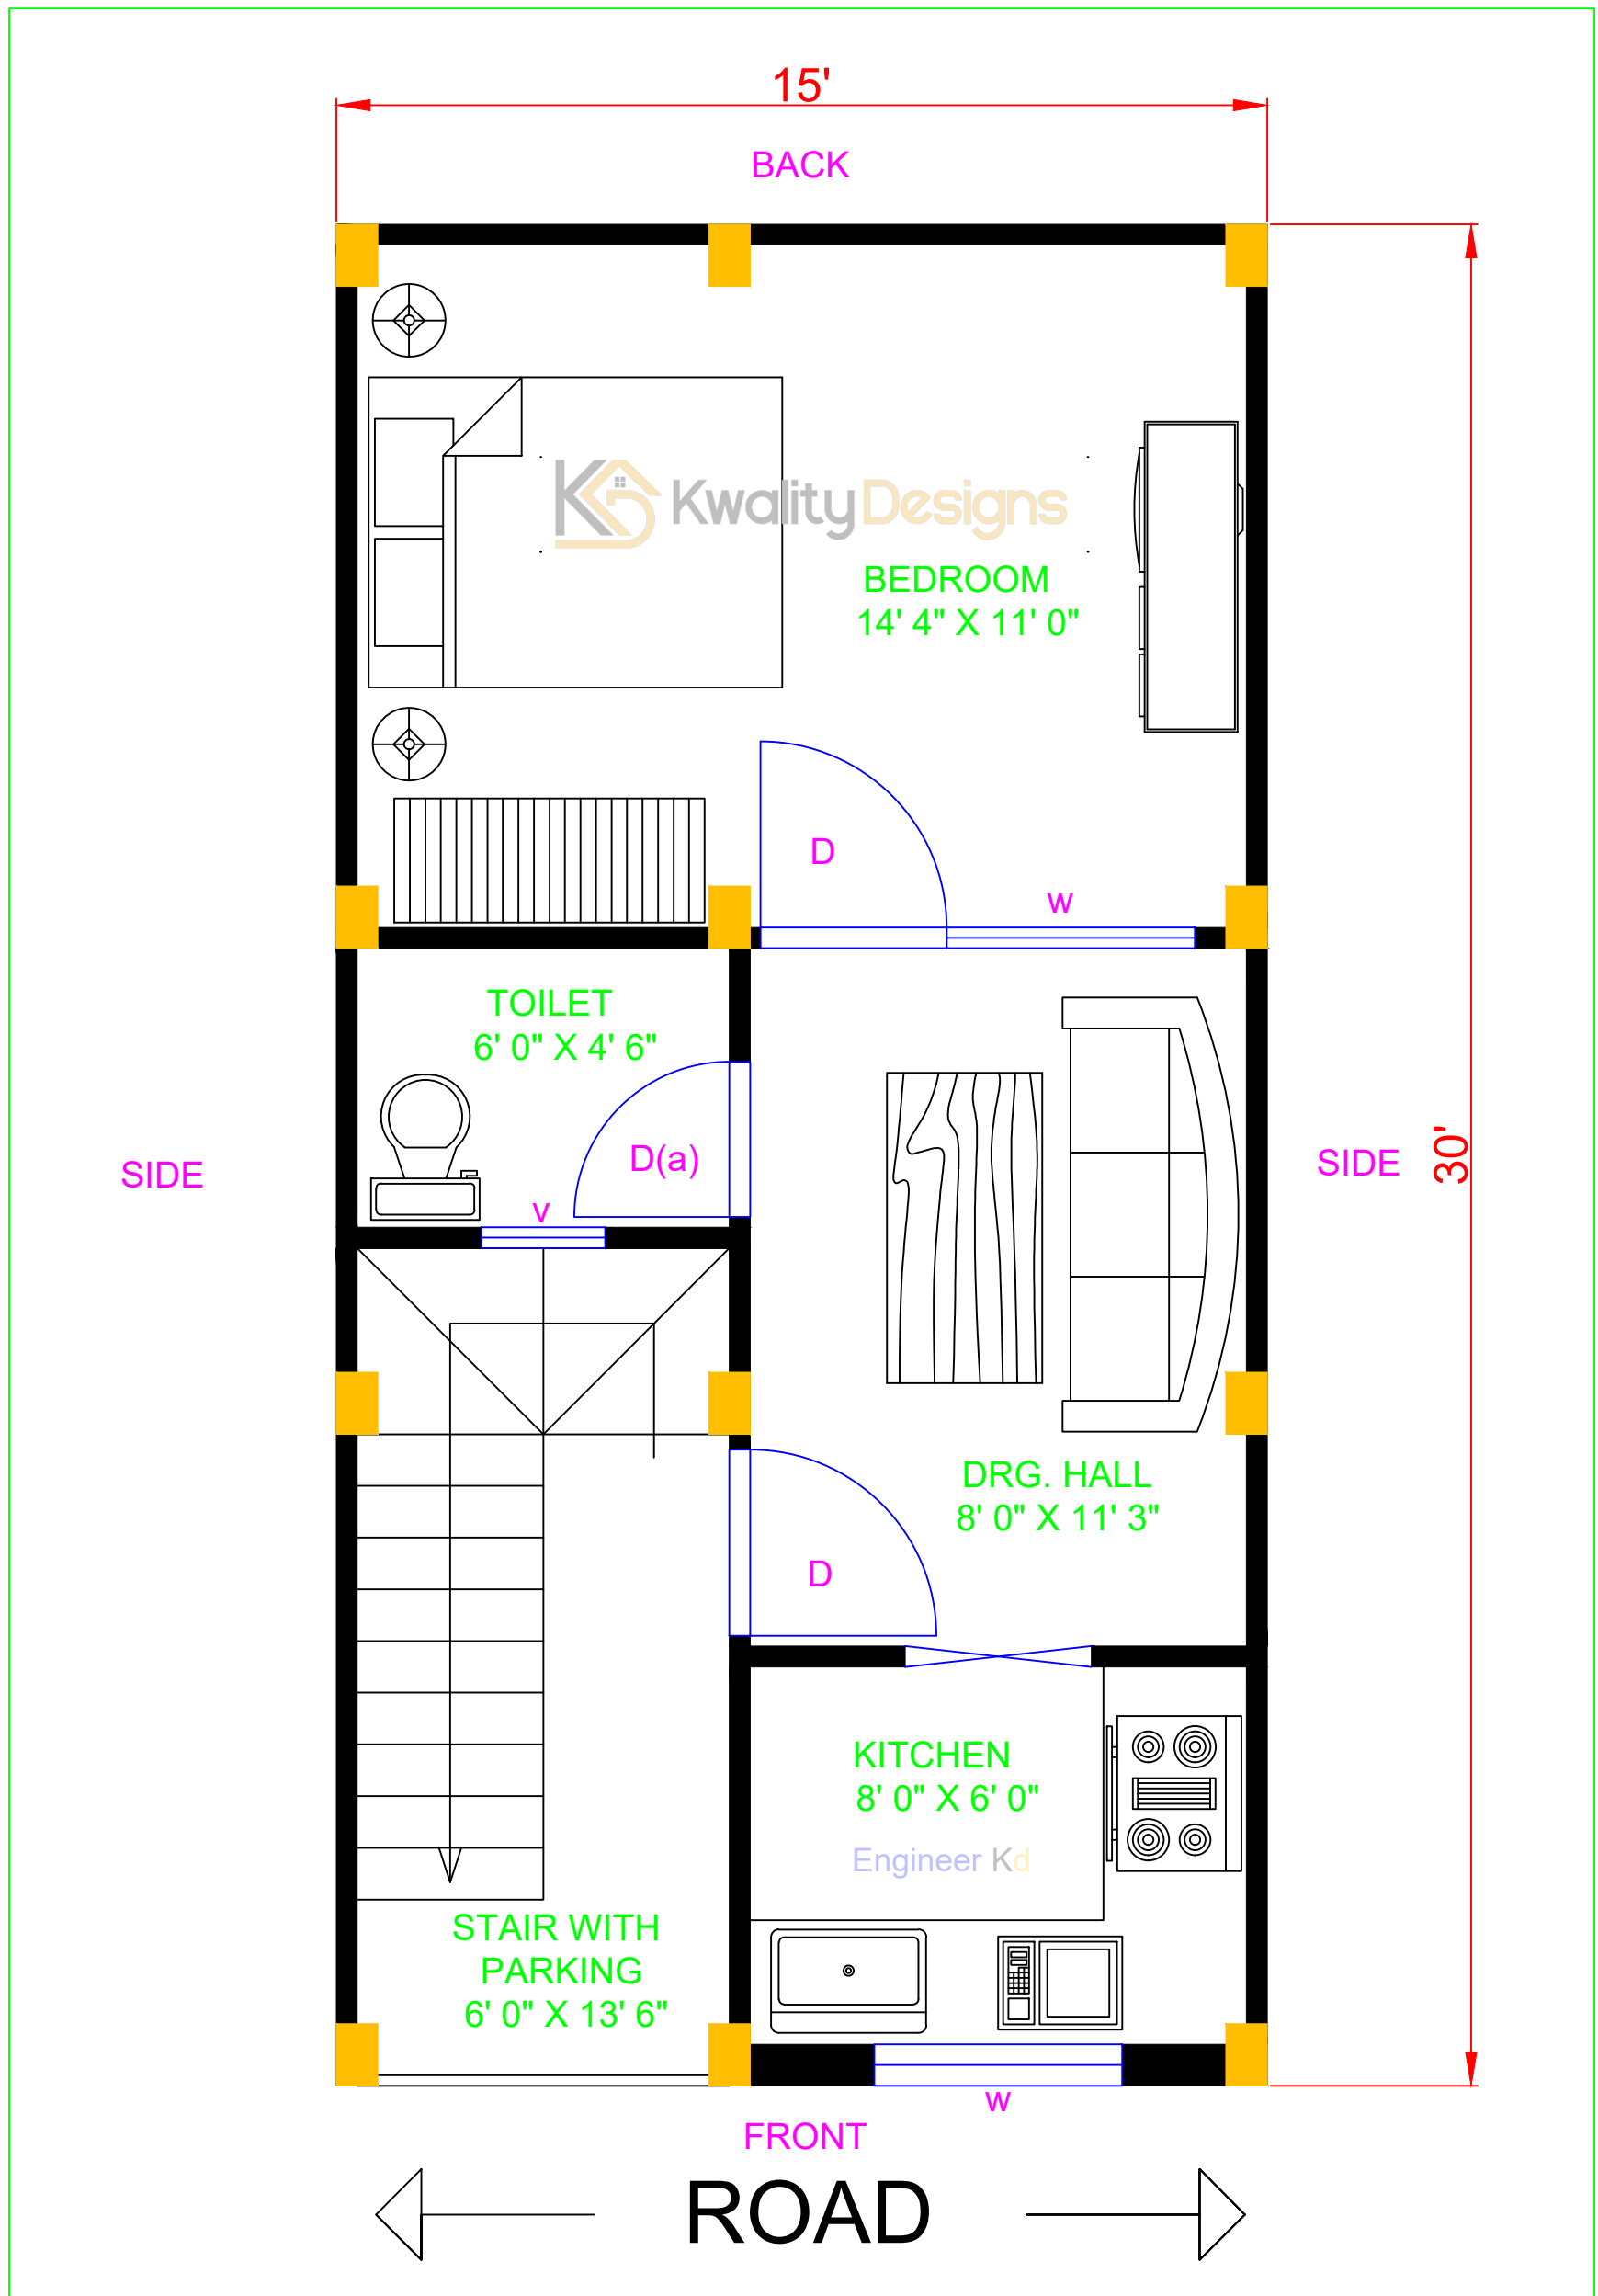


SOUTH FACING HOUSE GROUND FLOOR PLAN

15' X 30' FEET PLOT (450.00 Sqft.)



दक्षिण मुखी घर का नक्शा

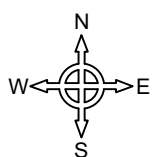

2D PLAN DETAILS	OUTER WALL - 4"	INNER WALL - 4"
COLUMN - 8" X 12"	STAIRS SIZE - 3' X 10"	MAIN GATE - 5.3' WIDE
DOOR (D) - 3' 0" WIDE	DOOR D (a) - 2' 6" WIDE	
WINDOW - 4' WIDE	VENT (V) - 2' WIDE	CLIENT NAME : MR. DHARMENDRA SINGH DELHI




www.kwalitydesigns.com
engineerkdhome@gmail.com

"Engineer Kd"
Page & Channel Available on Instagram, Facebook & Youtube




GROUND FLOOR MEASUREMENT DETAILS

15' X 30' FEET PLOT (450.00 Sqft.)

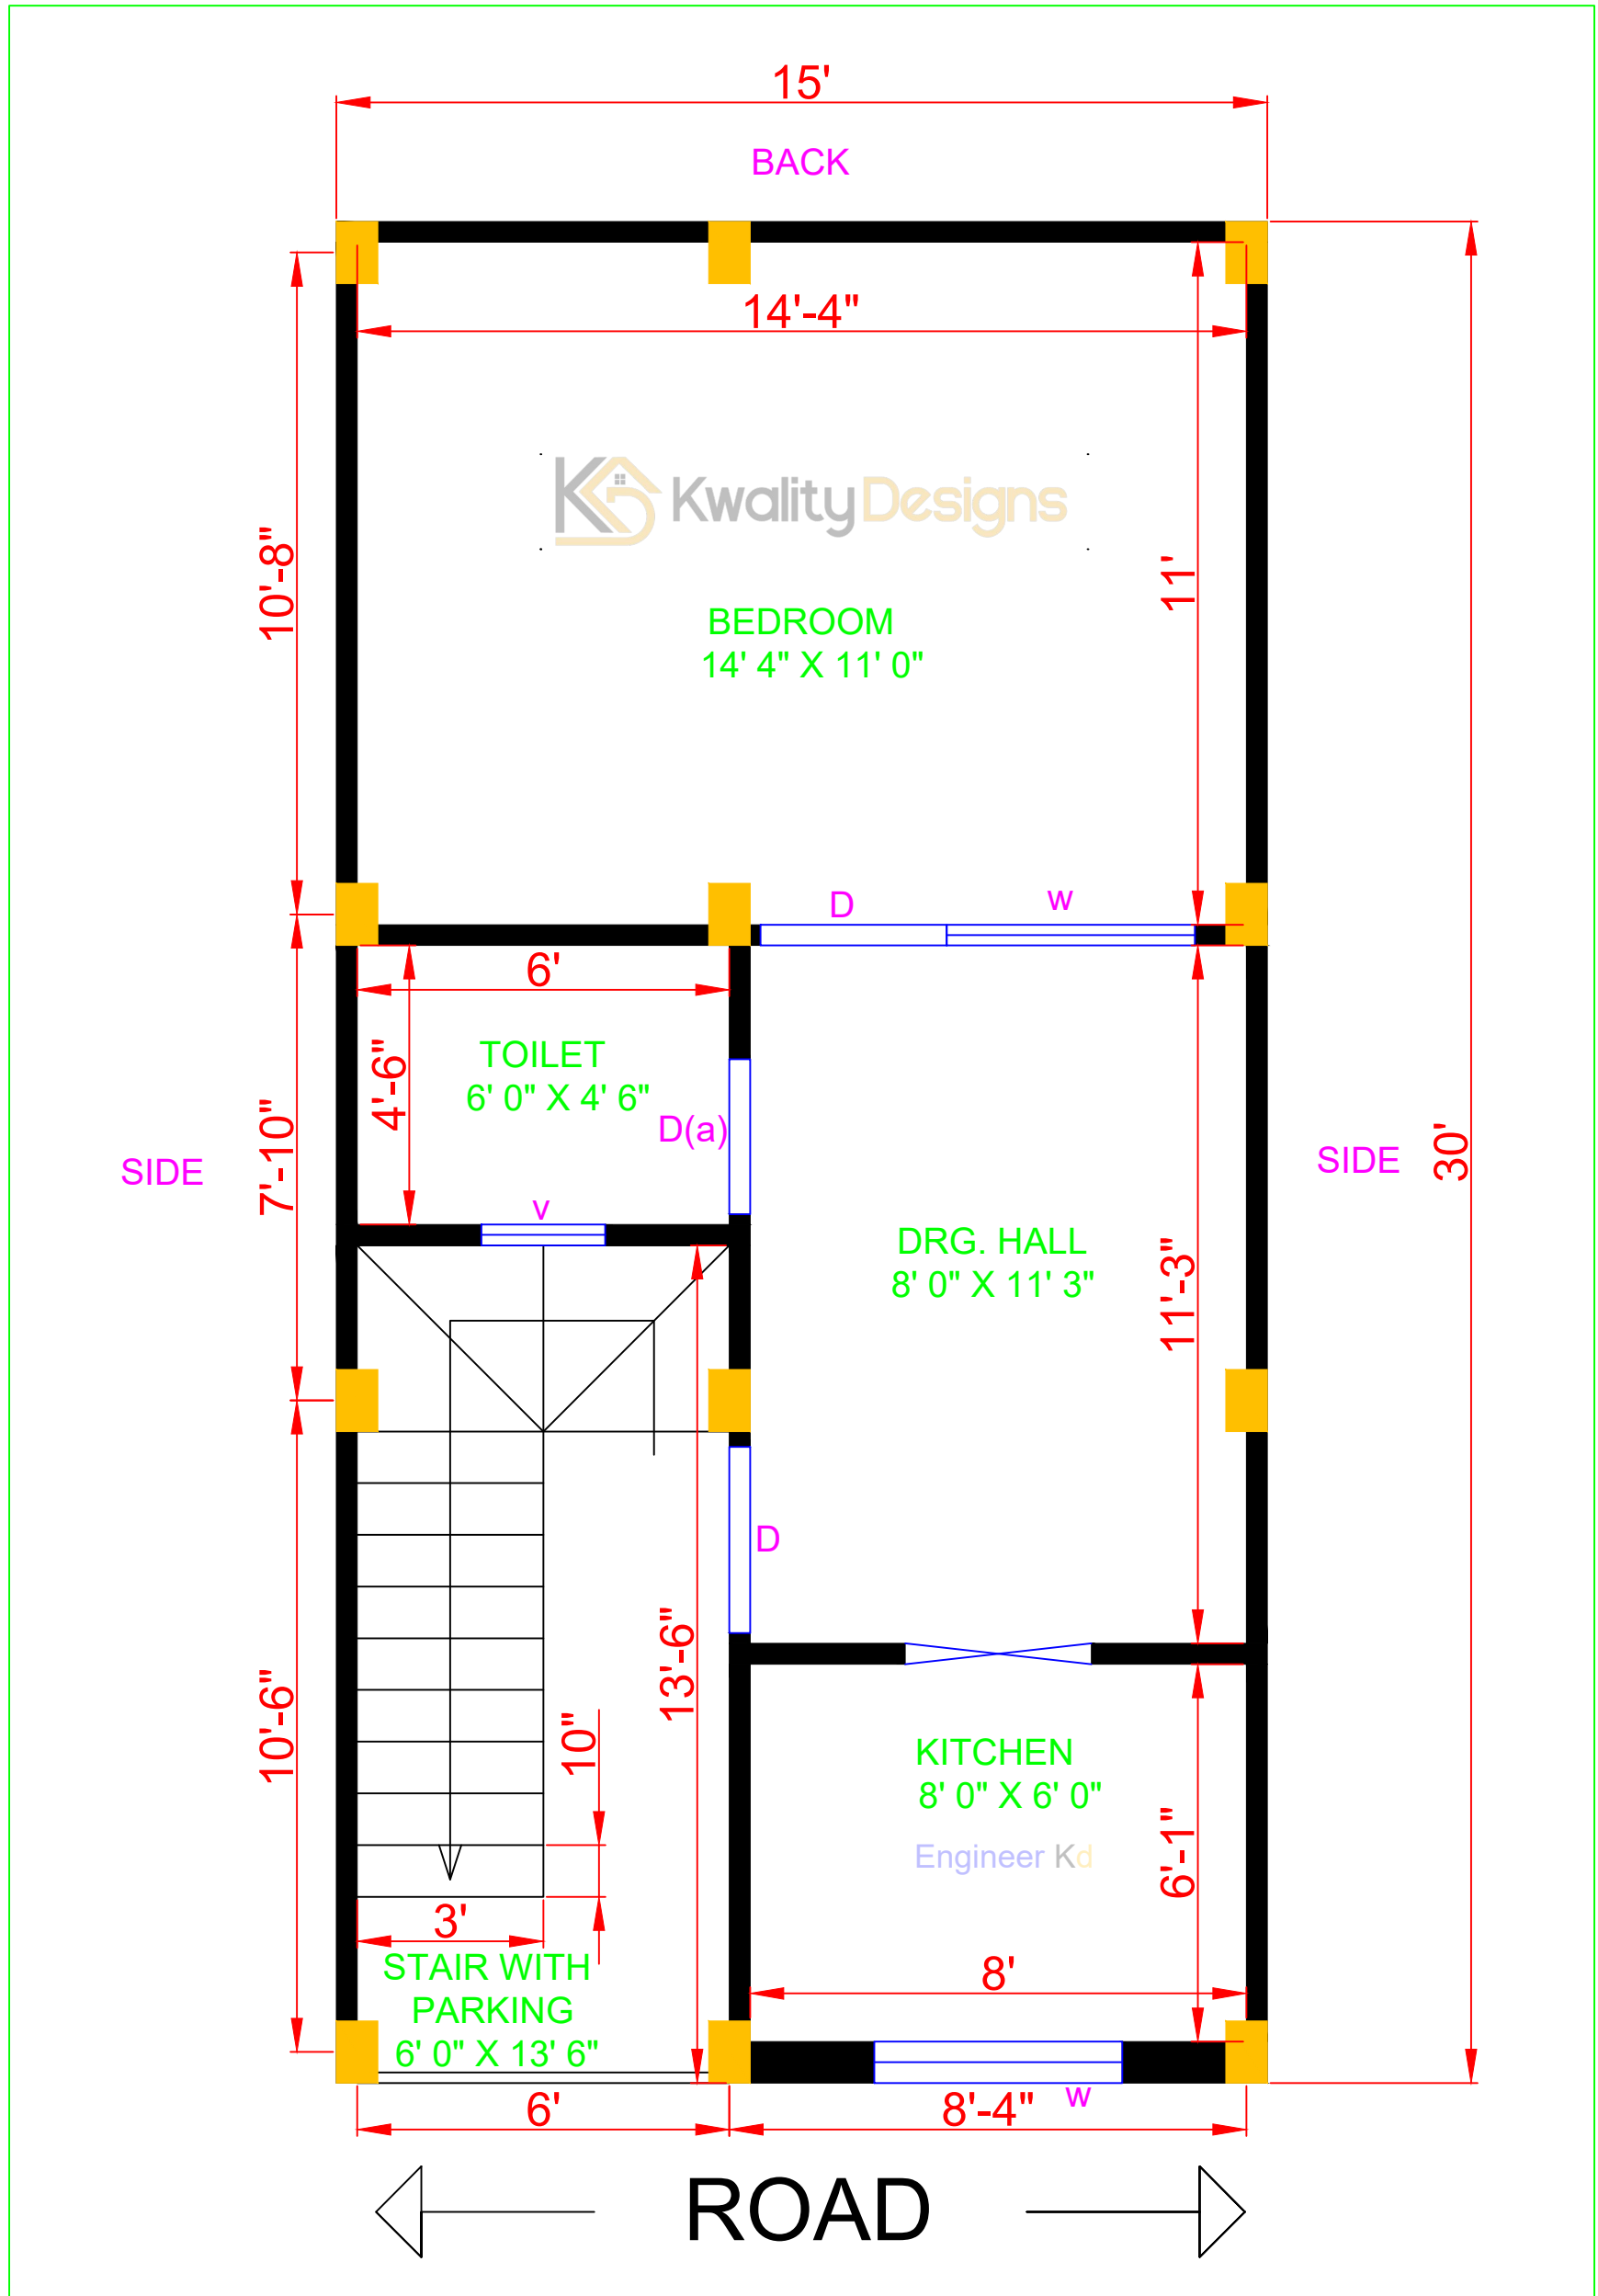

वर्षा में भी सुरक्षित रहें

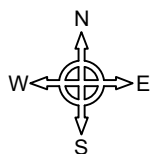

2D PLAN DETAILS	OUTER WALL - 4"	INNER WALL - 4"
COLUMN - 8" X 12"	STAIRS SIZE - 3' X 10"	MAIN GATE - 5.3' WIDE
DOOR (D) - 3' 0" WIDE	DOOR D (a) - 2' 6" WIDE	
WINDOW - 4' WIDE	VENT (V) - 2' WIDE	CLIENT NAME : MR. DHARMENDRA SINGH DELHI



www.kwalitydesigns.com
engineerkdhome@gmail.com

"Engineer Kd"
Page & Channel Available on Instagram, Facebook & Youtube