



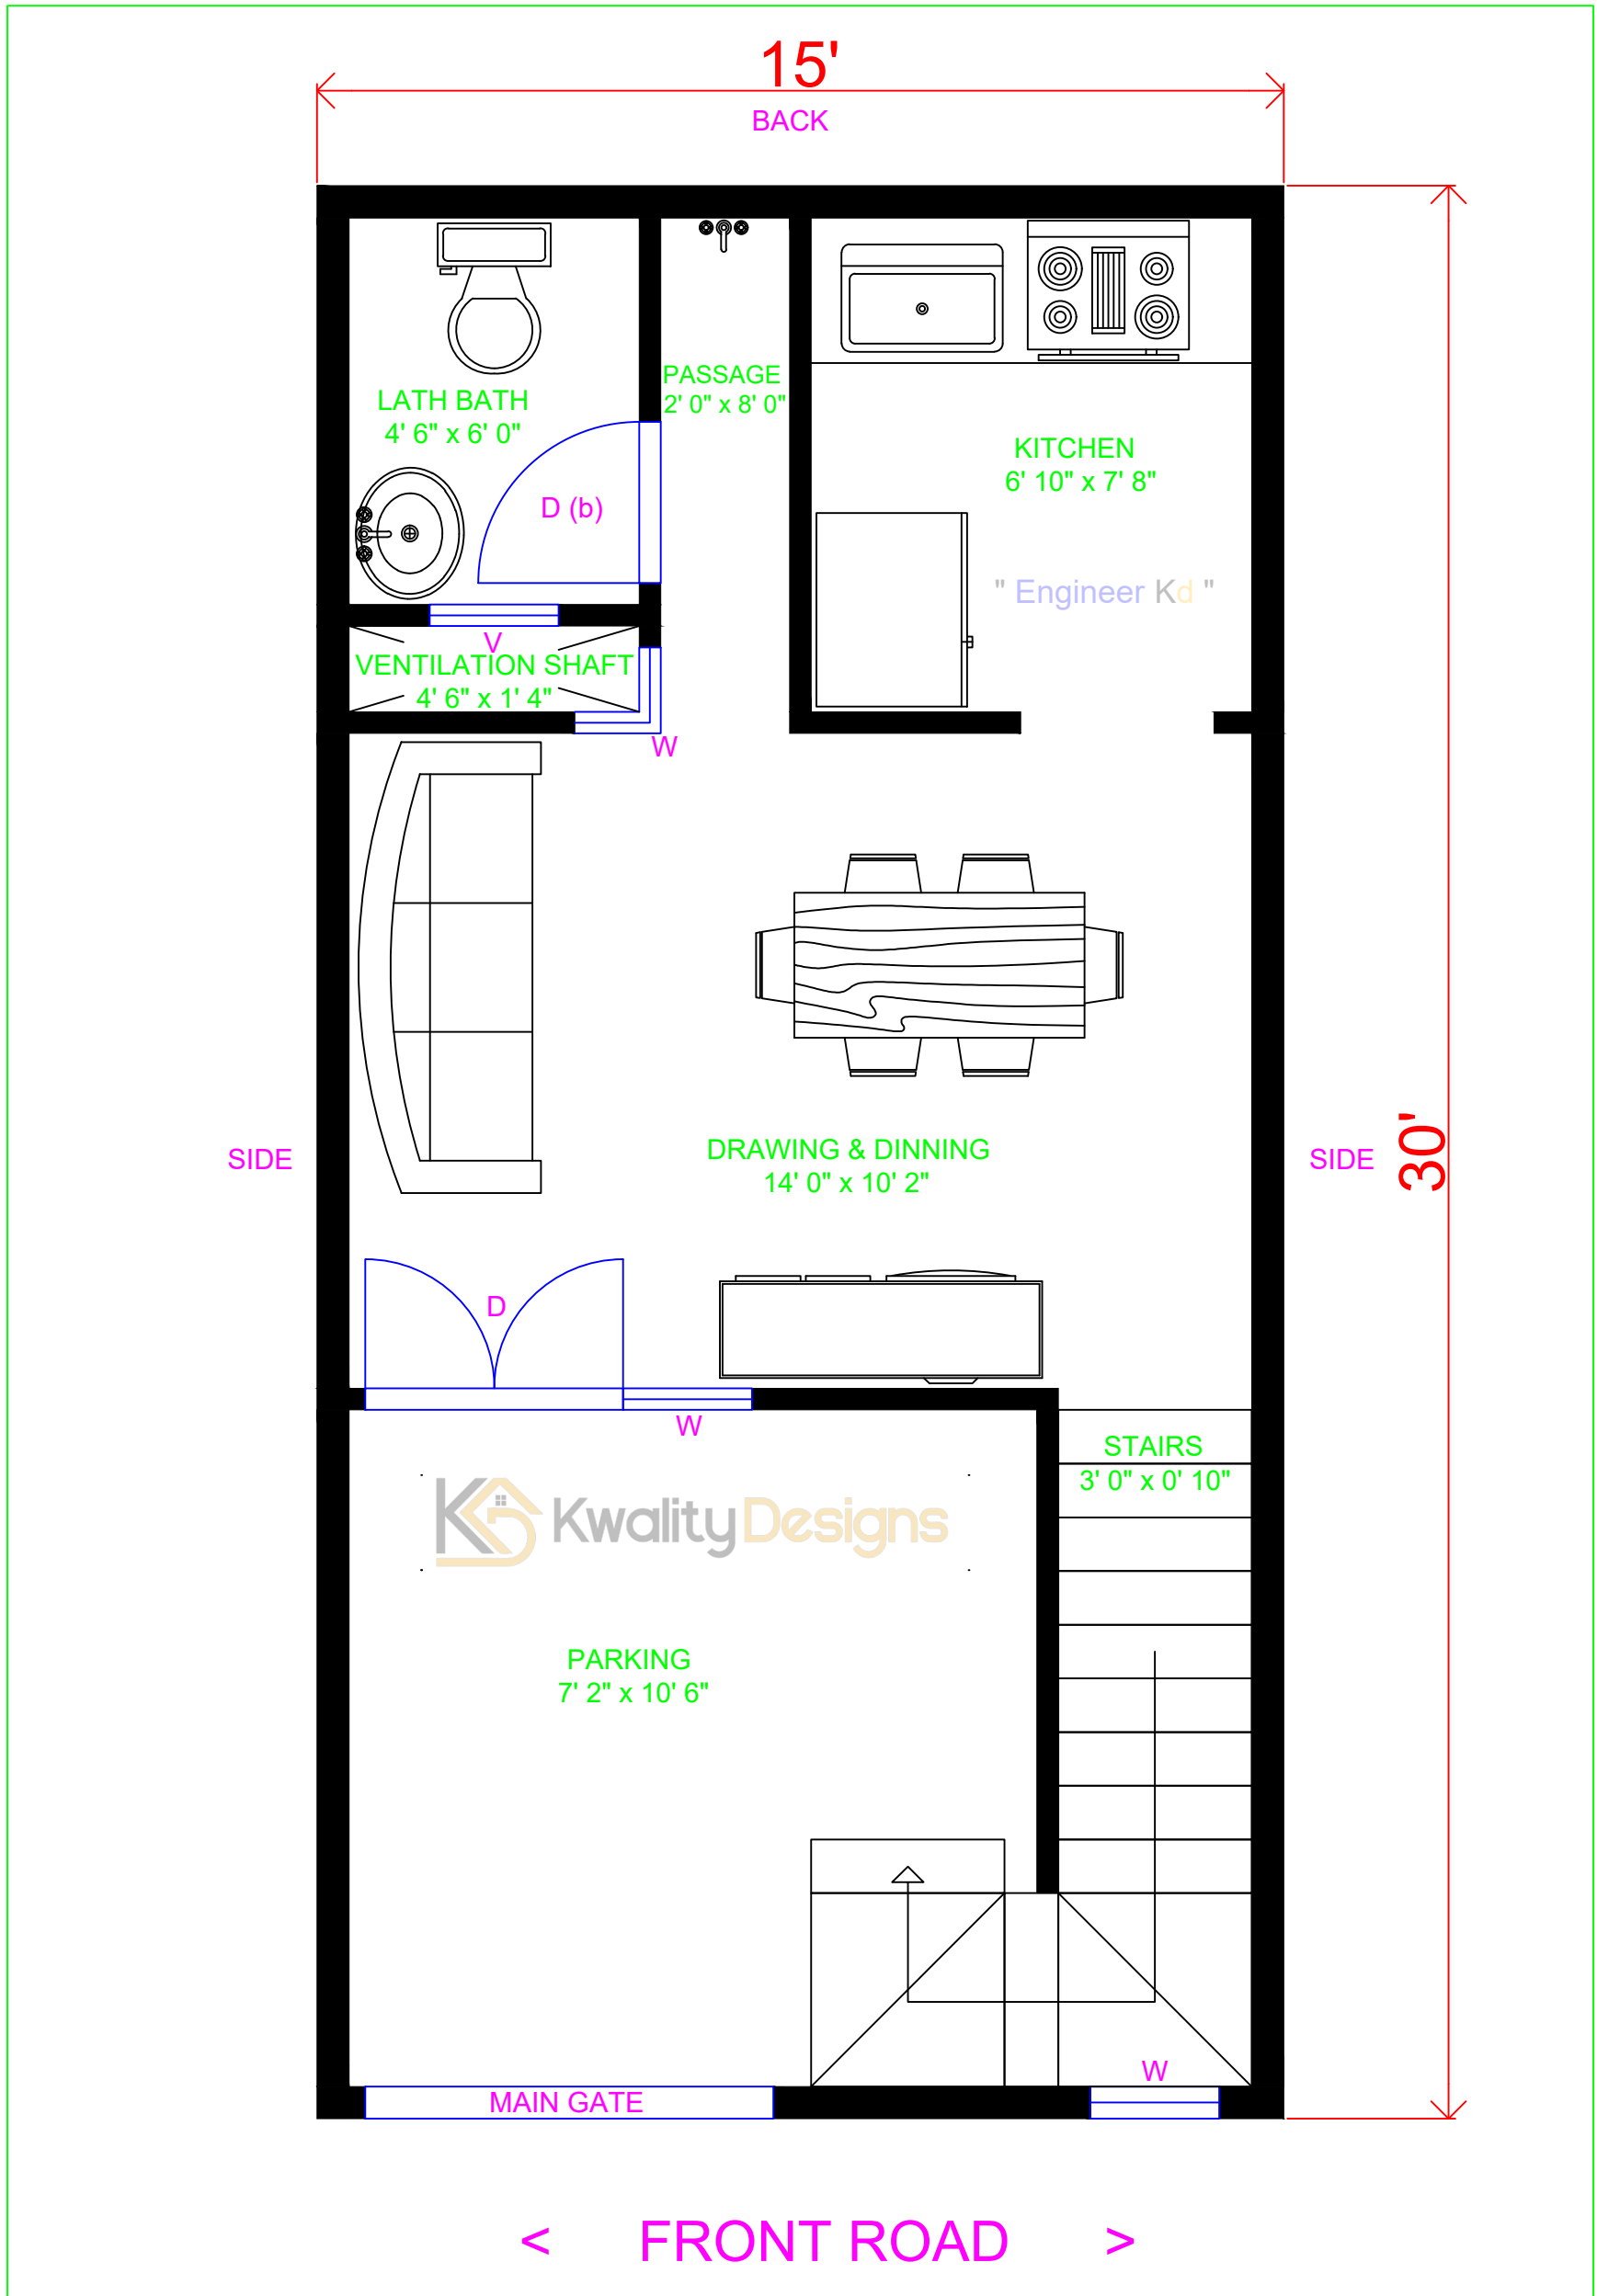


WEST FACING HOUSE GROUND FLOOR PLAN

15 X 30 FEET (450 Sqft.)



पश्चिम मुखी मकान

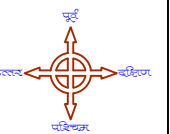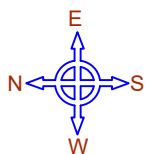

2D PLAN DETAILS	OUTER WALL - 6"	INNER WALL - 4"
COLOUMN - 9" X 9"	STAIRS SIZE - 3' X 10"	MAIN GATE - 6' WIDE
DOOR (D) - 4' WIDE	DOOR D (a) - 3' WIDE	DOOR D(b) - 2'6" WIDE
WINDOW (W)- 2' WIDE	VENT (V) - 2' WIDE	CLIENT NAME : MR. DHARMENDRA SINGH DELHI



www.kwalitydesigns.com

engineerkdhome@gmail.com

"Engineer Kd"




Page & Channel Available on Instagram, Facebook & Youtube





WEST FACING HOUSE FIRST FLOOR PLAN

15 X 30 FEET (450 Sqft.)

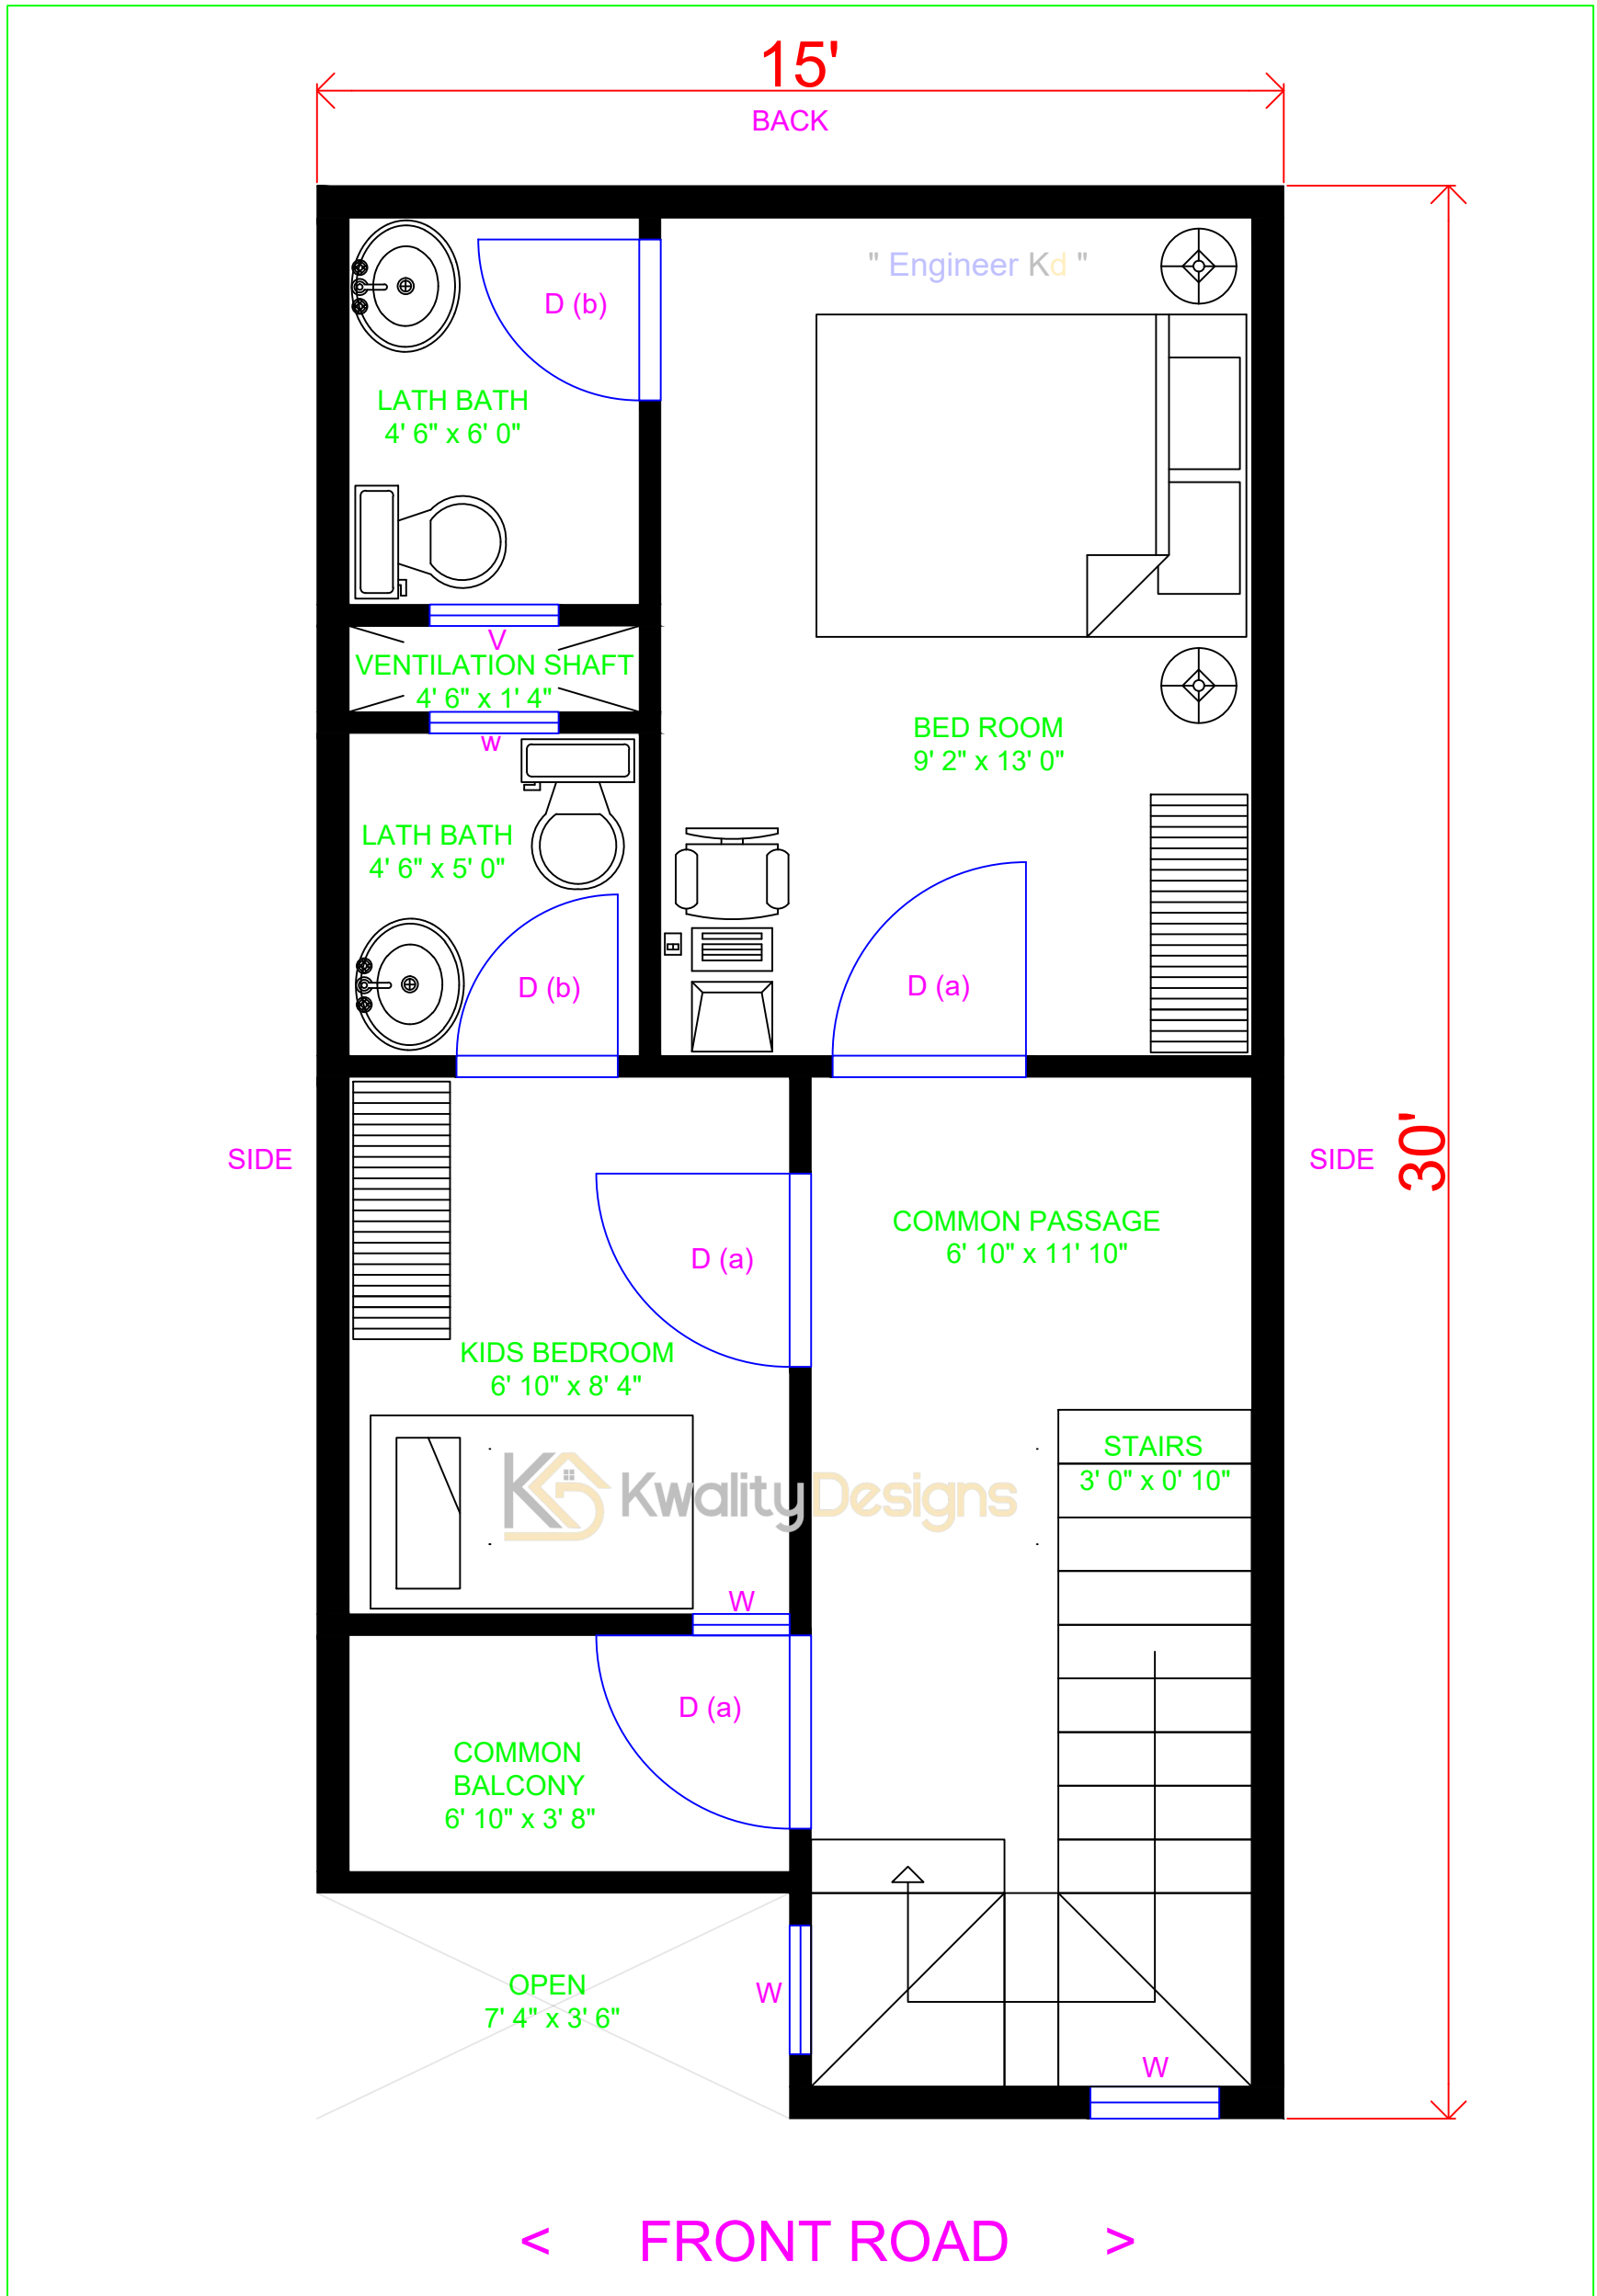

पश्चिम मुखी मकान

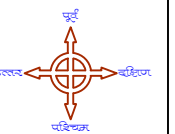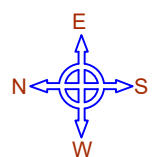

2D PLAN DETAILS	OUTER WALL - 6"	INNER WALL - 4"
COLOUMN - 9" X 9"	STAIRS SIZE - 3' X 10"	MAIN GATE - 6' WIDE
DOOR (D) - 4' WIDE	DOOR D (a) - 3' WIDE	DOOR D(b) - 2'6" WIDE
WINDOW (W)- 2' WIDE	VENT (V) - 2' WIDE	CLIENT NAME : MR. DHARMENDRA SINGH DELHI



www.kwalitydesigns.com

engineerkdhome@gmail.com

" Engineer Kd "




Page & Channel Available on Instagram, Facebook & Youtube





WEST FACING HOUSE SECOND FLOOR PLAN

15 X 30 FEET (450 Sqft.)

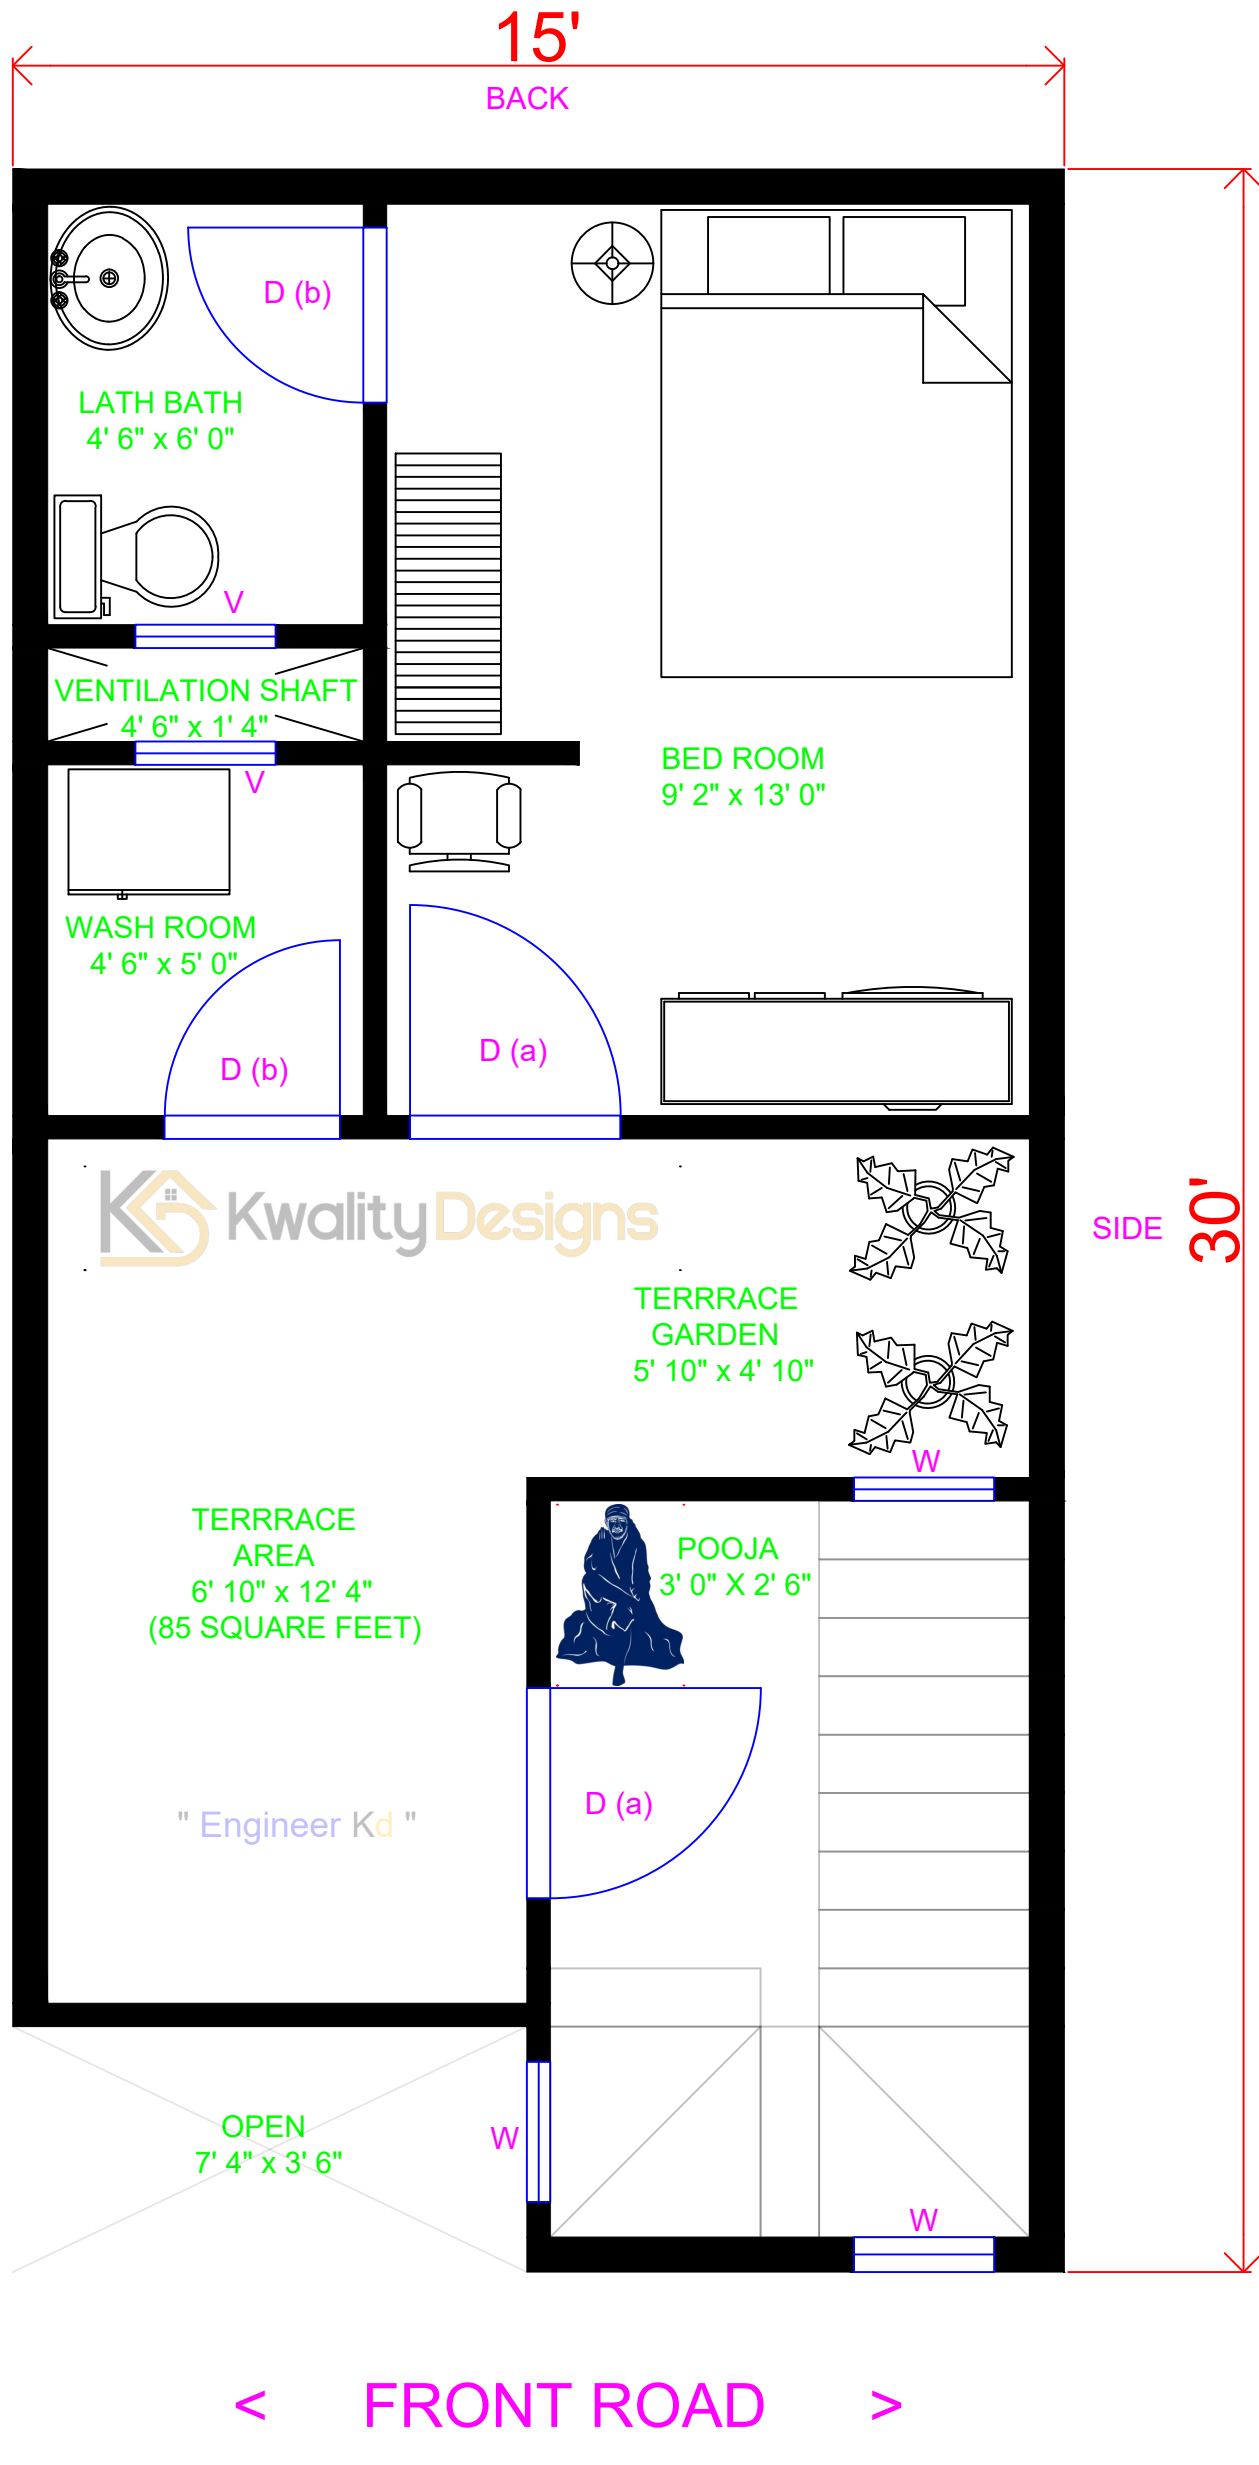

पश्चिम मुखी मकान

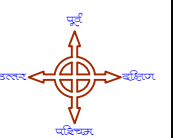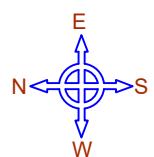

2D PLAN DETAILS	OUTER WALL - 6"	INNER WALL - 4"
COLOUMN - 9" X 9"	STAIRS SIZE - 3' X 10"	MAIN GATE - 6' WIDE
DOOR (D) - 4' WIDE	DOOR D (a) - 3' WIDE	DOOR D(b) - 2'6" WIDE
WINDOW (W)- 2' WIDE	VENT (V) - 2' WIDE	CLIENT NAME : MR. DHARMENDRA SINGH DELHI



www.kwalitydesigns.com

engineerkdhome@gmail.com

" Engineer Kd "




Page & Channel Available on Instagram, Facebook & Youtube





GROUND FLOOR MEASUREMENT DETAILS

15 X 30 FEET (450 Sqft.)

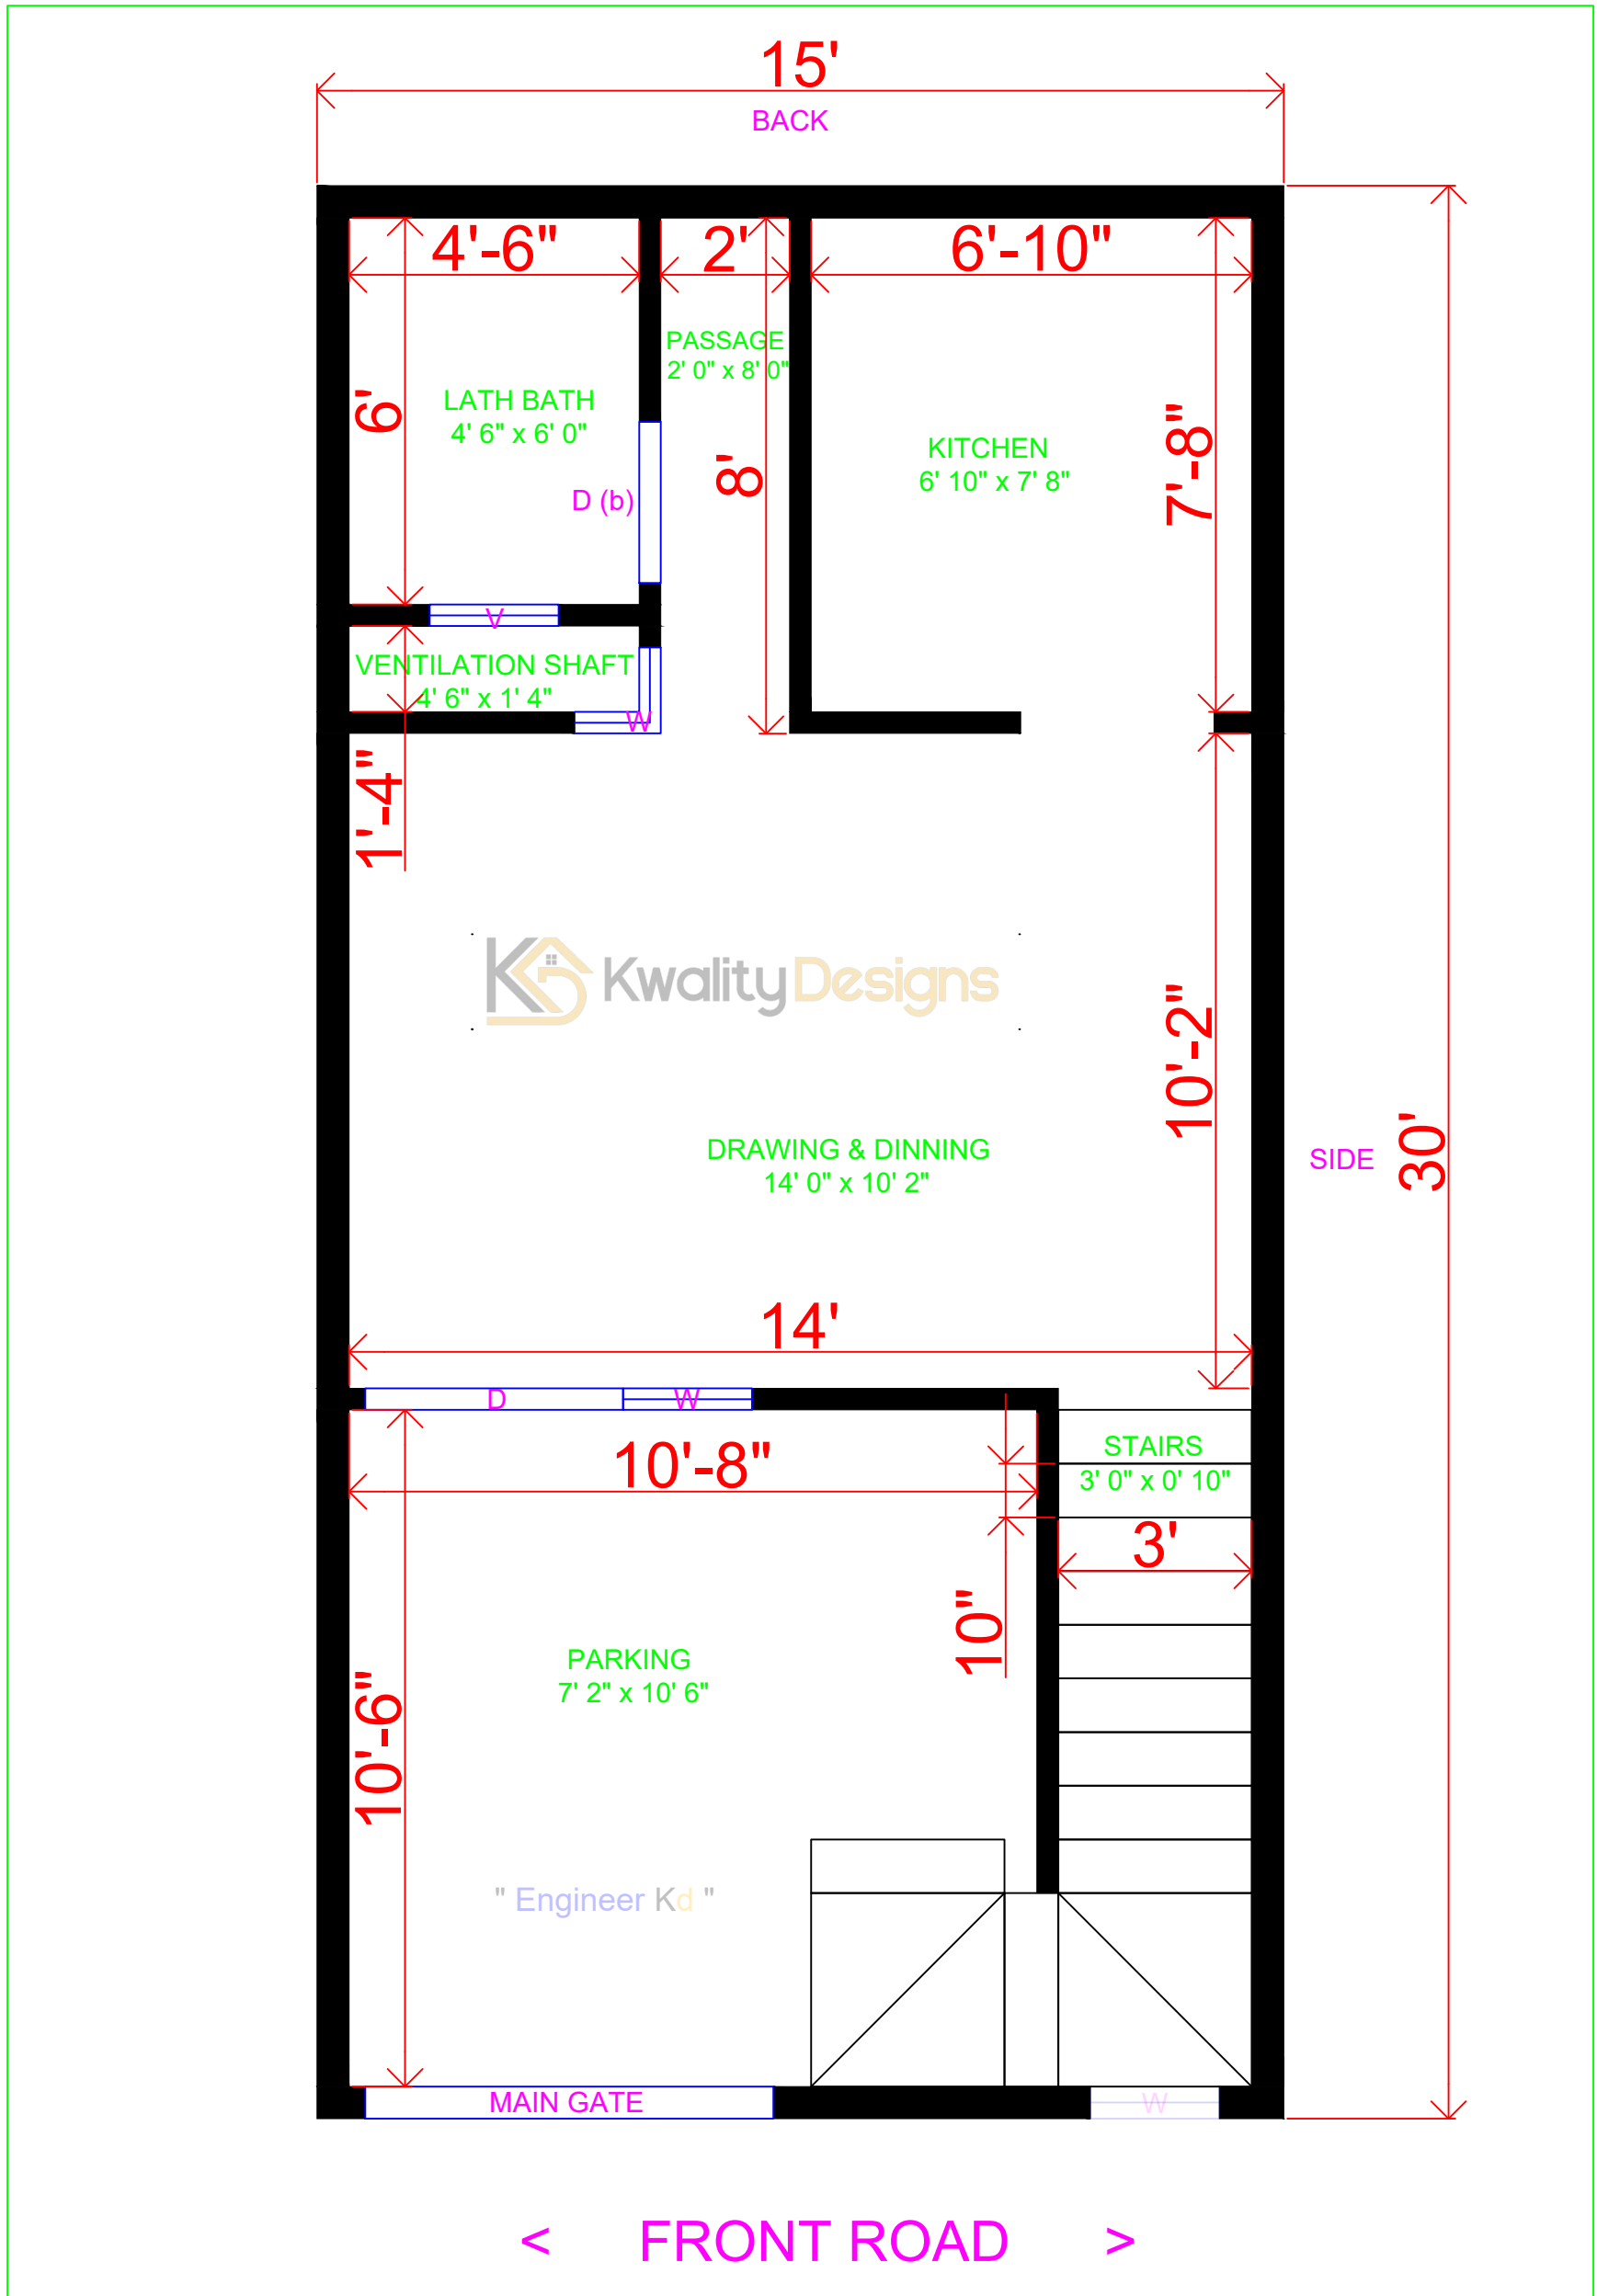

पश्चिम मुखी मकान

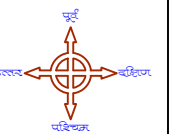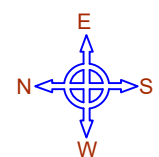

2D PLAN DETAILS		OUTER WALL - 6"	INNER WALL - 4"
COLOUMN - 9" X 9"	STAIRS SIZE - 3' X 10"	MAIN GATE - 6' WIDE	
DOOR (D) - 4' WIDE	DOOR D (a) - 3' WIDE	DOOR D(b) - 2'6" WIDE	
WINDOW (W)- 2' WIDE	VENT (V) - 2' WIDE	CLIENT NAME : MR. DHARMENDRA SINGH DELHI	



www.kwalitydesigns.com


engineerkdhome@gmail.com

" Engineer Kd "
Page & Channel Available on Instagram, Facebook & Youtube





FIRST FLOOR MEASUREMENT DETAILS

15 X 30 FEET (450 Sqft.)

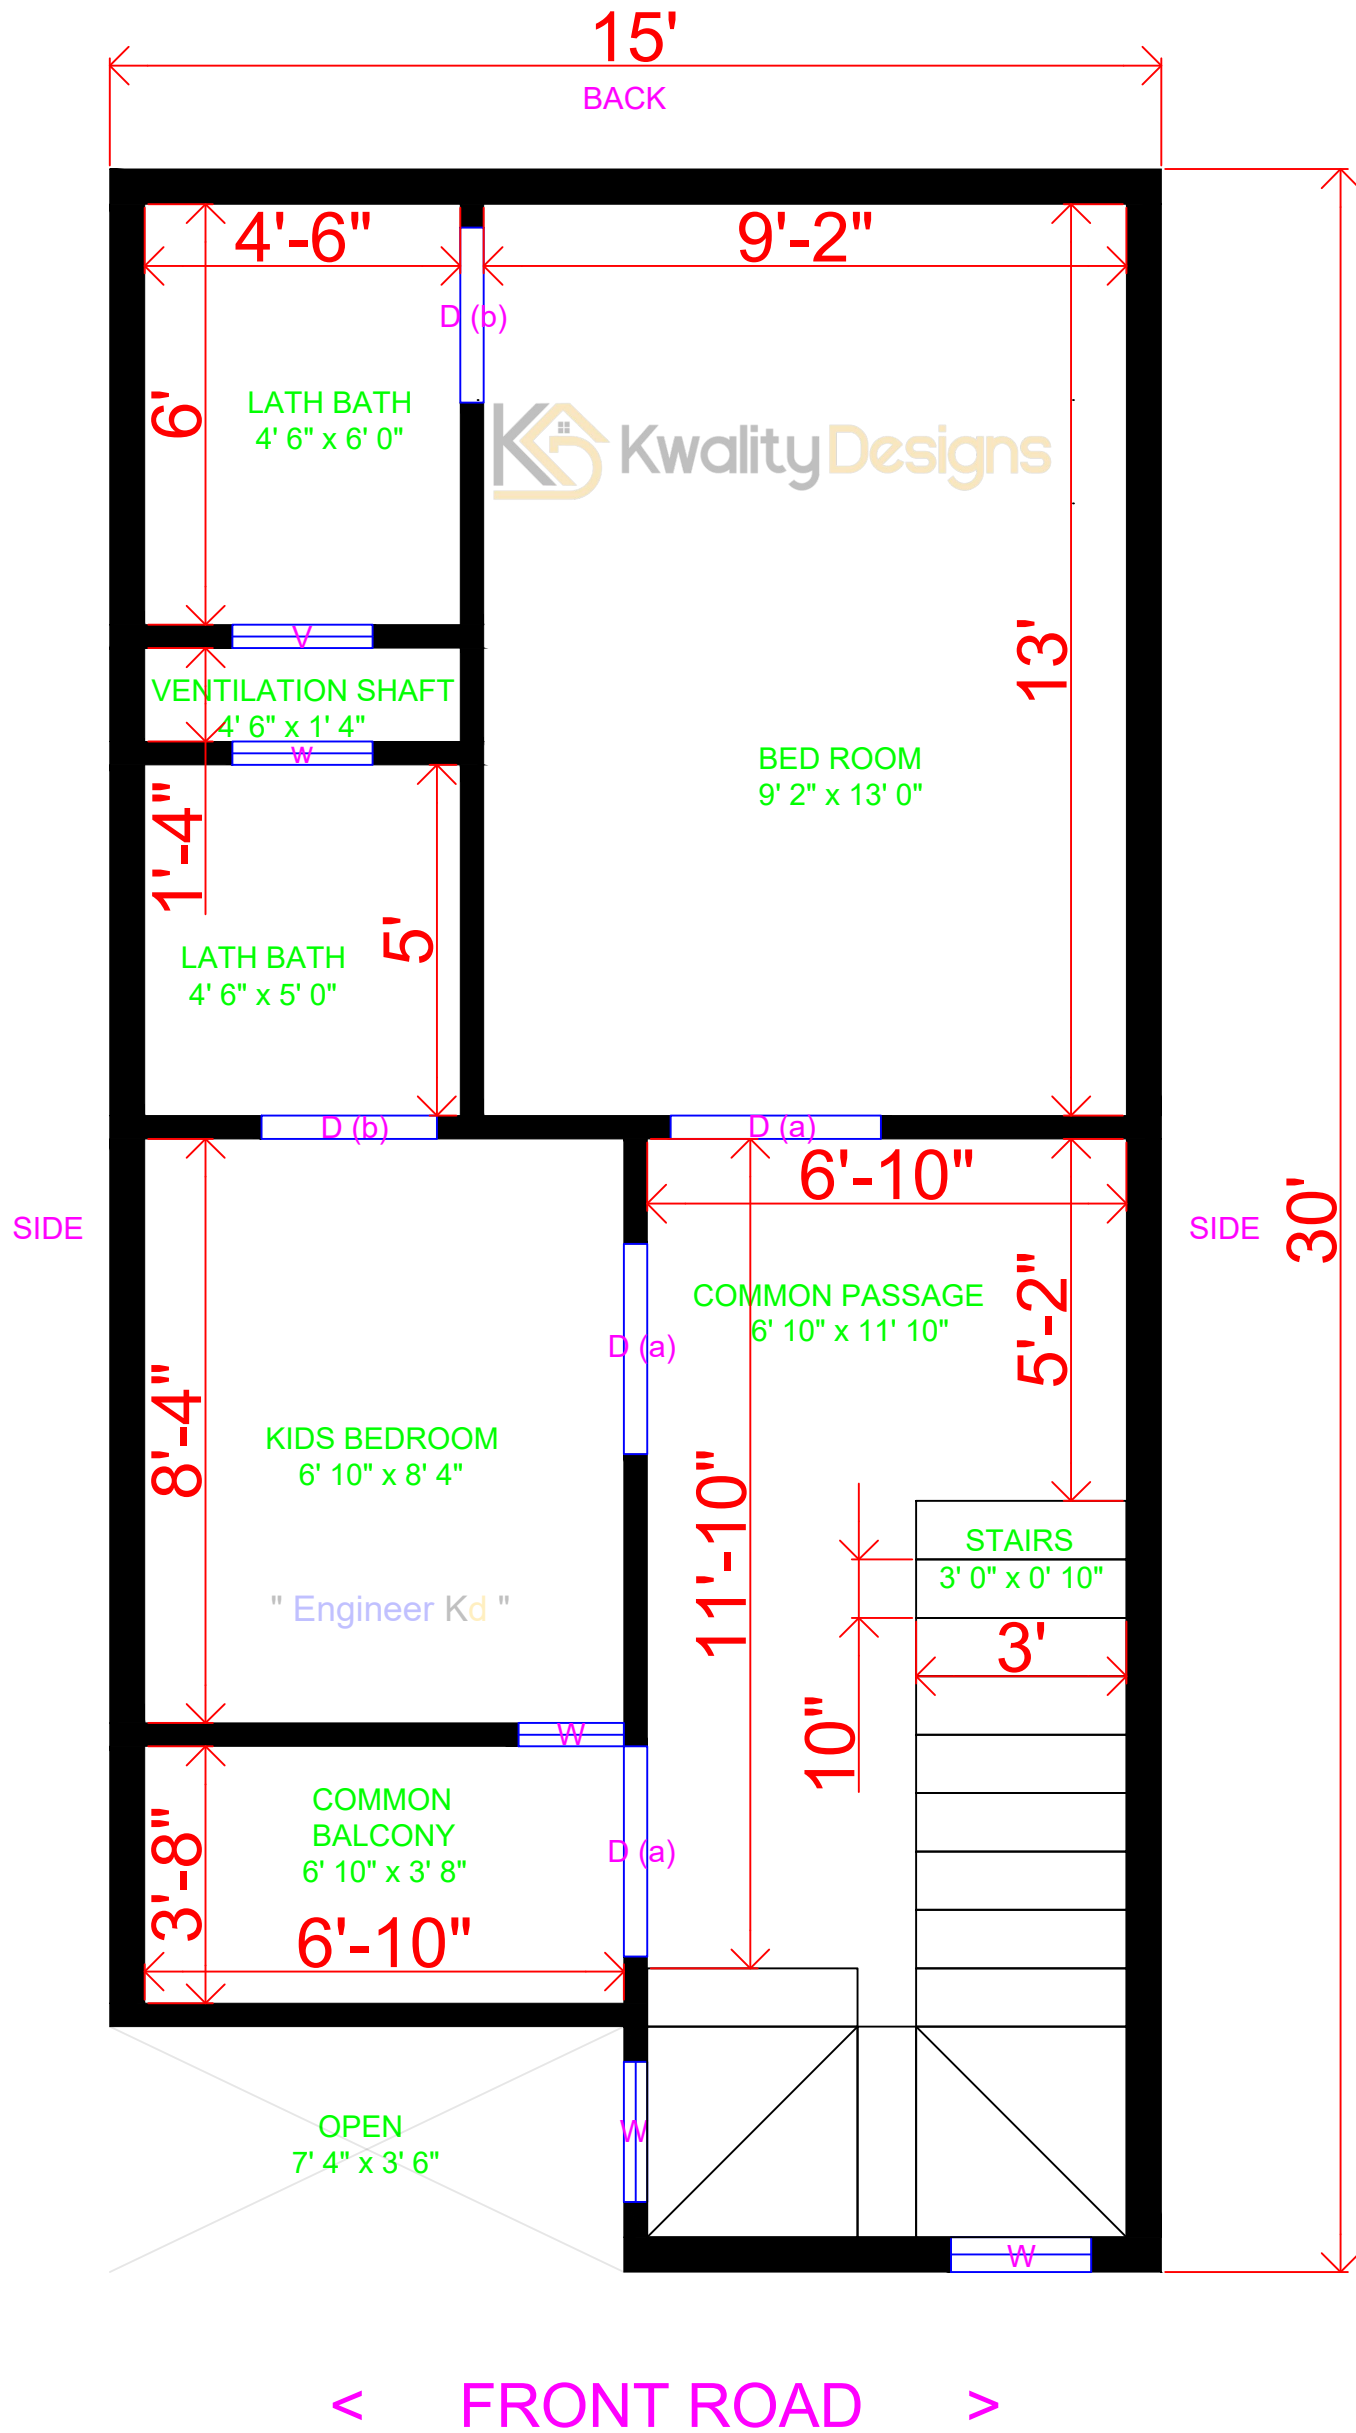

पश्चिम मुखी मकान

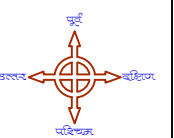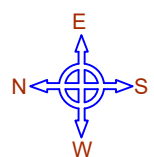

2D PLAN DETAILS		OUTER WALL - 6"	INNER WALL - 4"
COLOUMN - 9" X 9"	STAIRS SIZE - 3' X 10"	MAIN GATE - 6' WIDE	
DOOR (D) - 4' WIDE	DOOR D (a) - 3' WIDE	DOOR D(b) - 2'6" WIDE	
WINDOW (W)- 2' WIDE	VENT (V) - 2' WIDE	CLIENT NAME : MR. DHARMENDRA SINGH DELHI	



www.kwalitydesigns.com

engineerkdhome@gmail.com

"Engineer Kd"




Page & Channel Available on Instagram, Facebook & Youtube





SECOND FLOOR MEASUREMENT DETAILS

15 X 30 FEET (450 Sqft.)

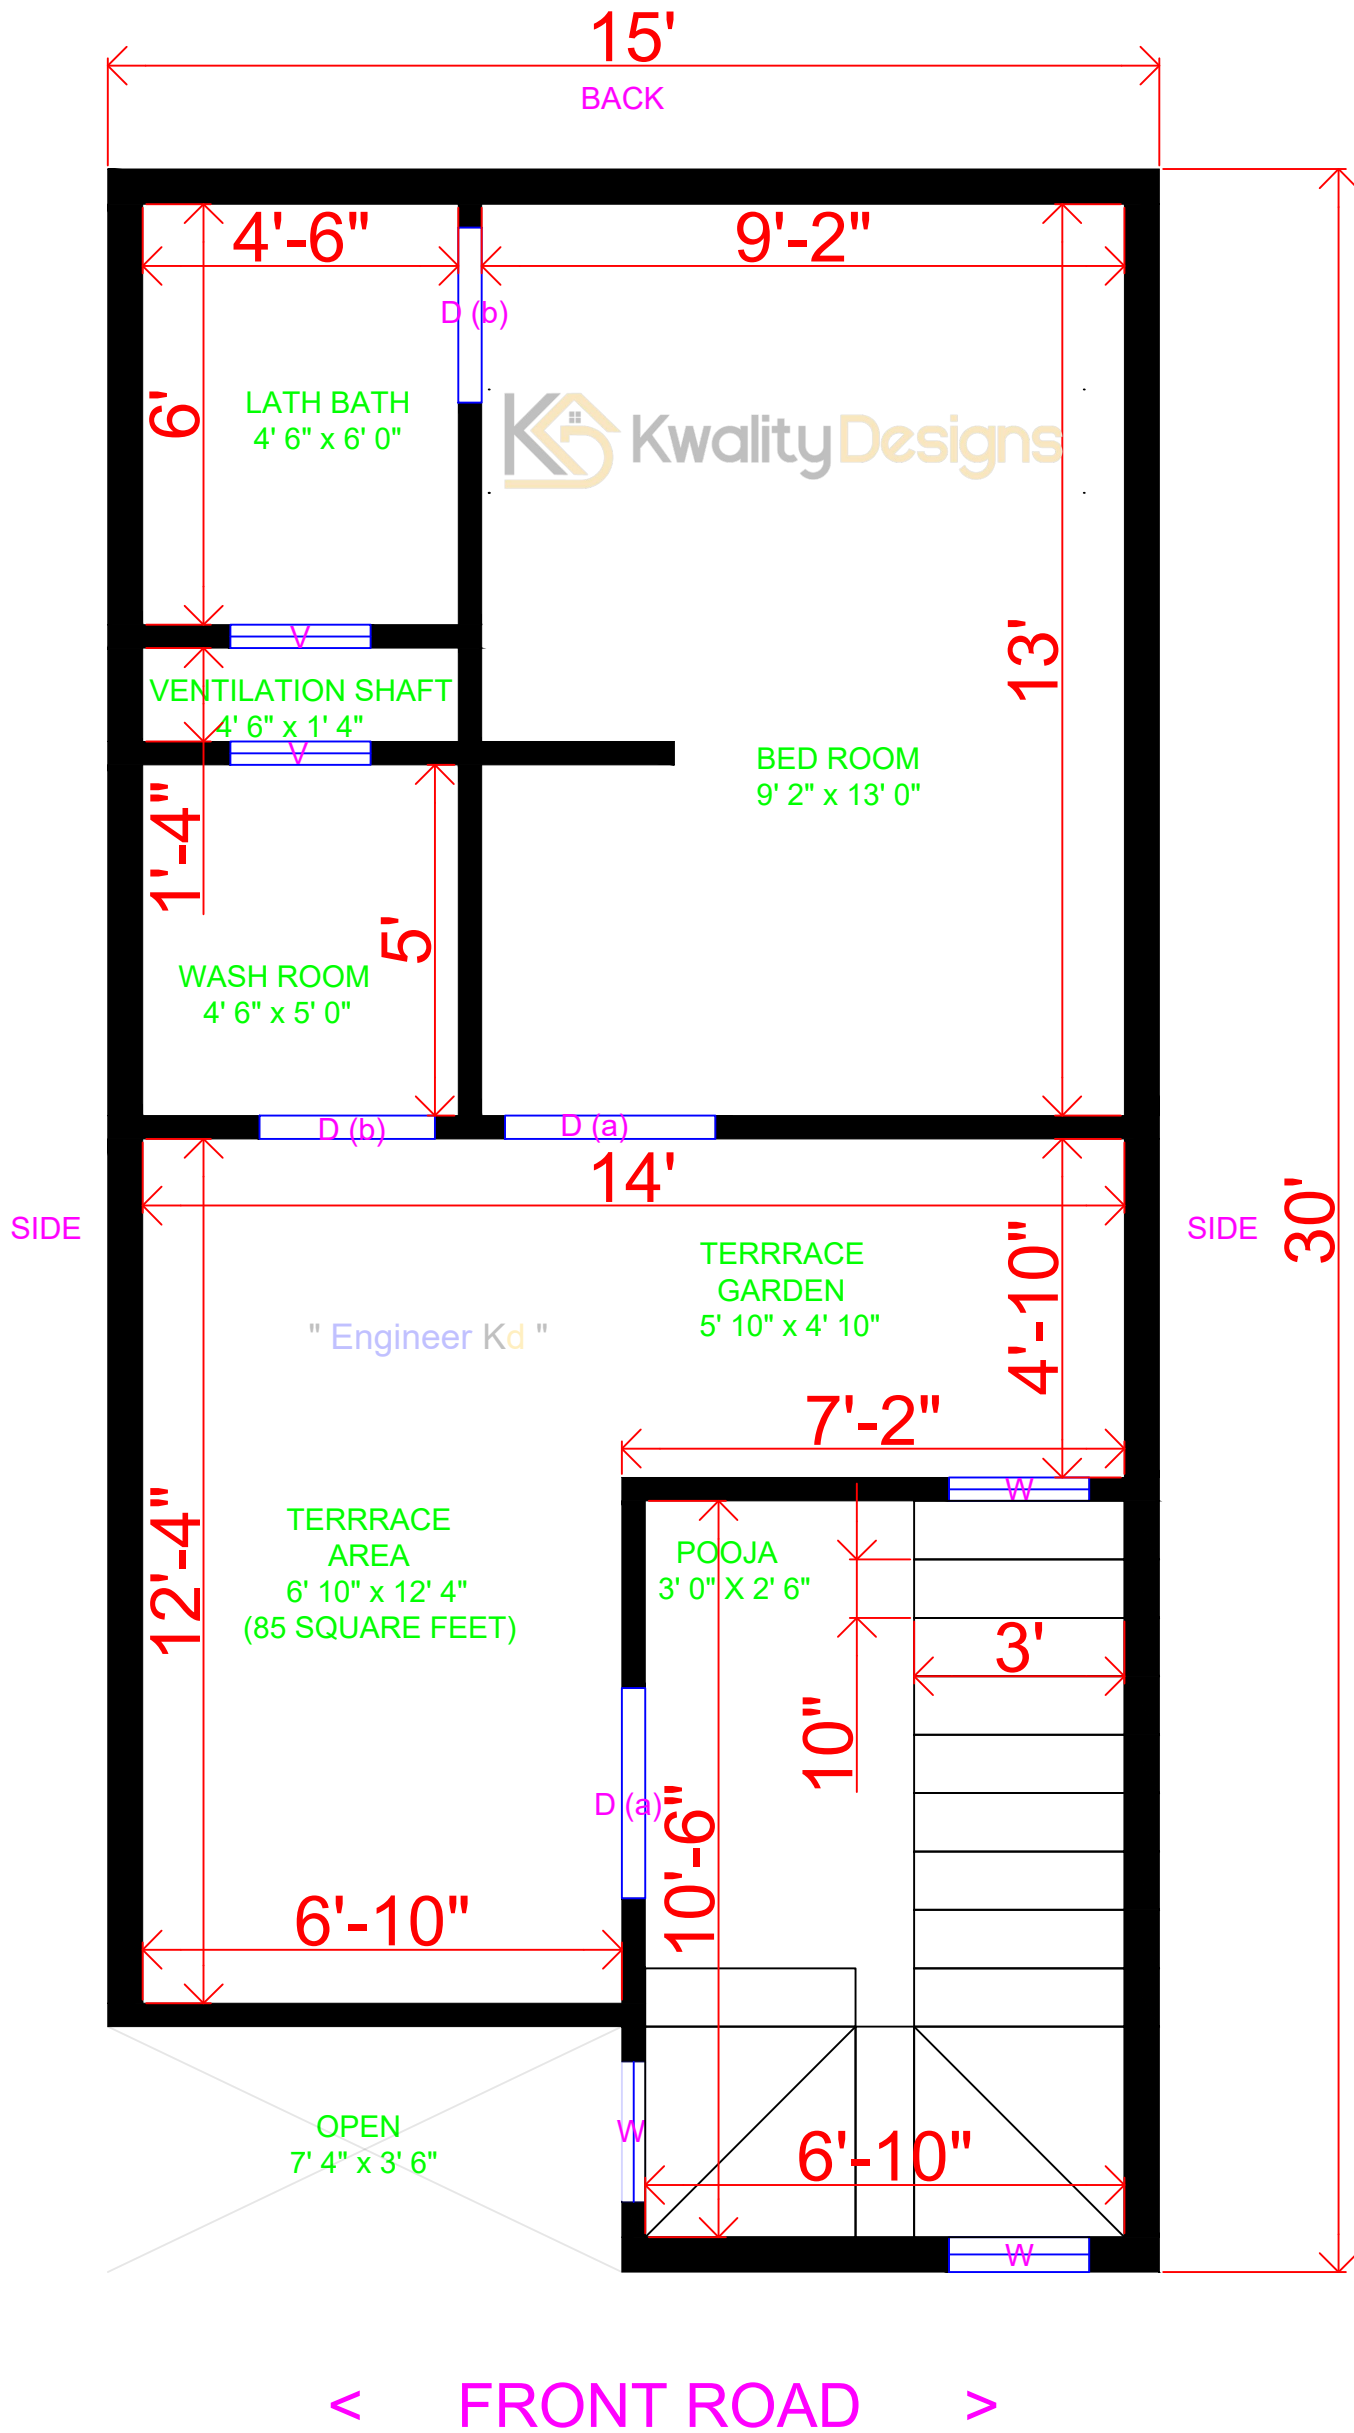

पश्चिम मुखी मकान

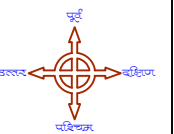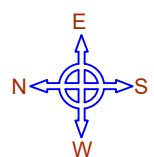

2D PLAN DETAILS	OUTER WALL - 6"	INNER WALL - 4"
COLOUMN - 9" X 9"	STAIRS SIZE - 3' X 10"	MAIN GATE - 6' WIDE
DOOR (D) - 4' WIDE	DOOR D (a) - 3' WIDE	DOOR D(b) - 2'6" WIDE
WINDOW (W)- 2' WIDE	VENT (V) - 2' WIDE	CLIENT NAME : MR. DHARMENDRA SINGH DELHI



www.kwalitydesigns.com

engineerkdhome@gmail.com

" Engineer Kd "



Page & Channel Available on Instagram, Facebook & Youtube