


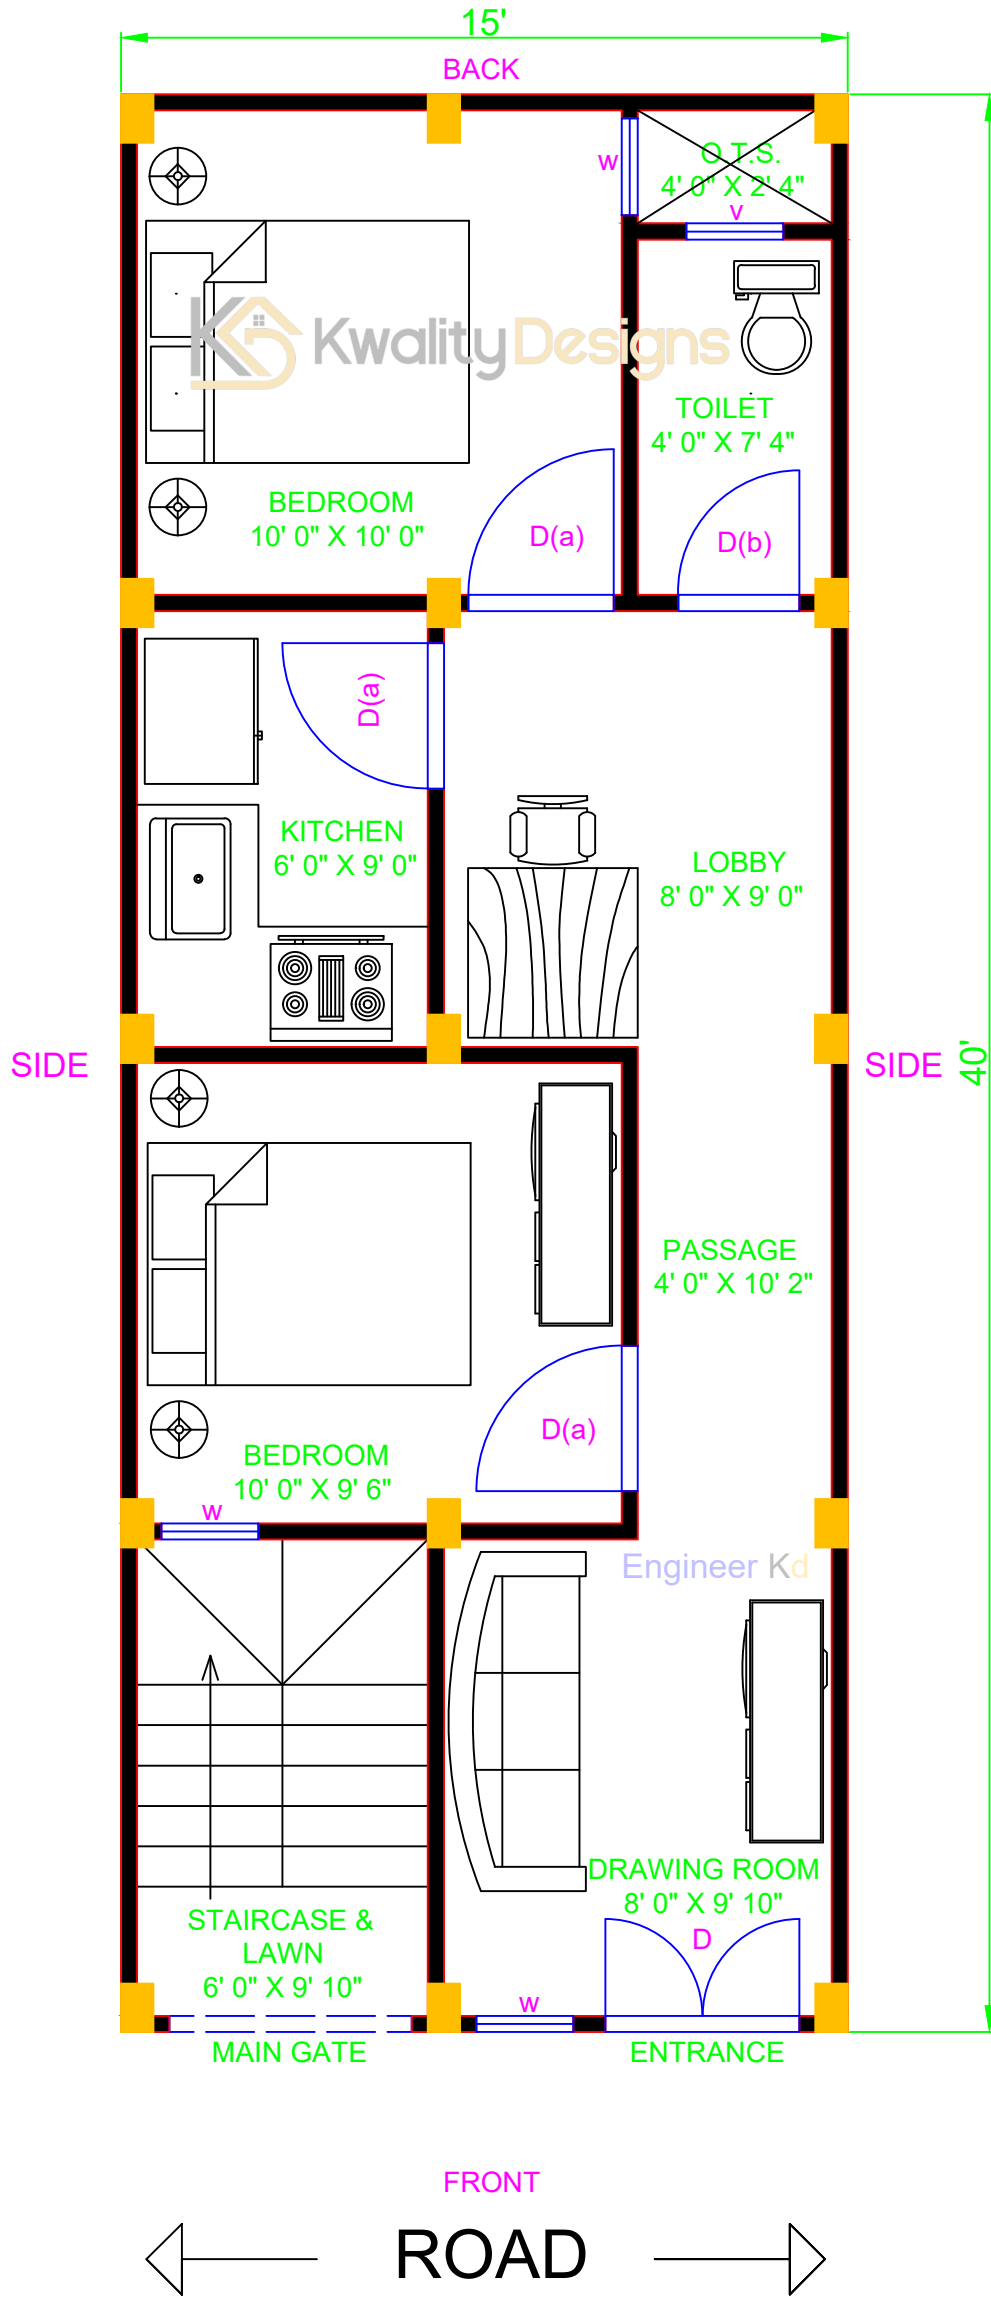

# NORTH FACING HOUSE GROUND FLOOR PLAN

15' X 40' FEET PLOT (600.00 Sqft.)



उत्तर मुखी घर का नक्शा



<b>2D PLAN DETAILS</b>	OUTER WALL - 4"	INNER WALL - 4"
COLUMN - 8" X 12"	STAIRS SIZE - 3' X 10"	MAIN GATE - 5' WIDE
DOOR (D) - 4' WIDE	DOOR D (a) - 3' WIDE	DOOR D(b) - 2'6" WIDE
WINDOW (w) - 2' WIDE	VENT (V) - 2' WIDE	CLIENT NAME : KRISHNA DESLA INDORE




www.kwalitydesigns.com  
 engineerkdhome@gmail.com  
 " Engineer Kd "   
 Page & Channel Available on Instagram, Facebook & Youtube



# GROUND FLOOR MEASUREMENT DETAILS

15' X 40' FEET PLOT (600.00 Sqft.)

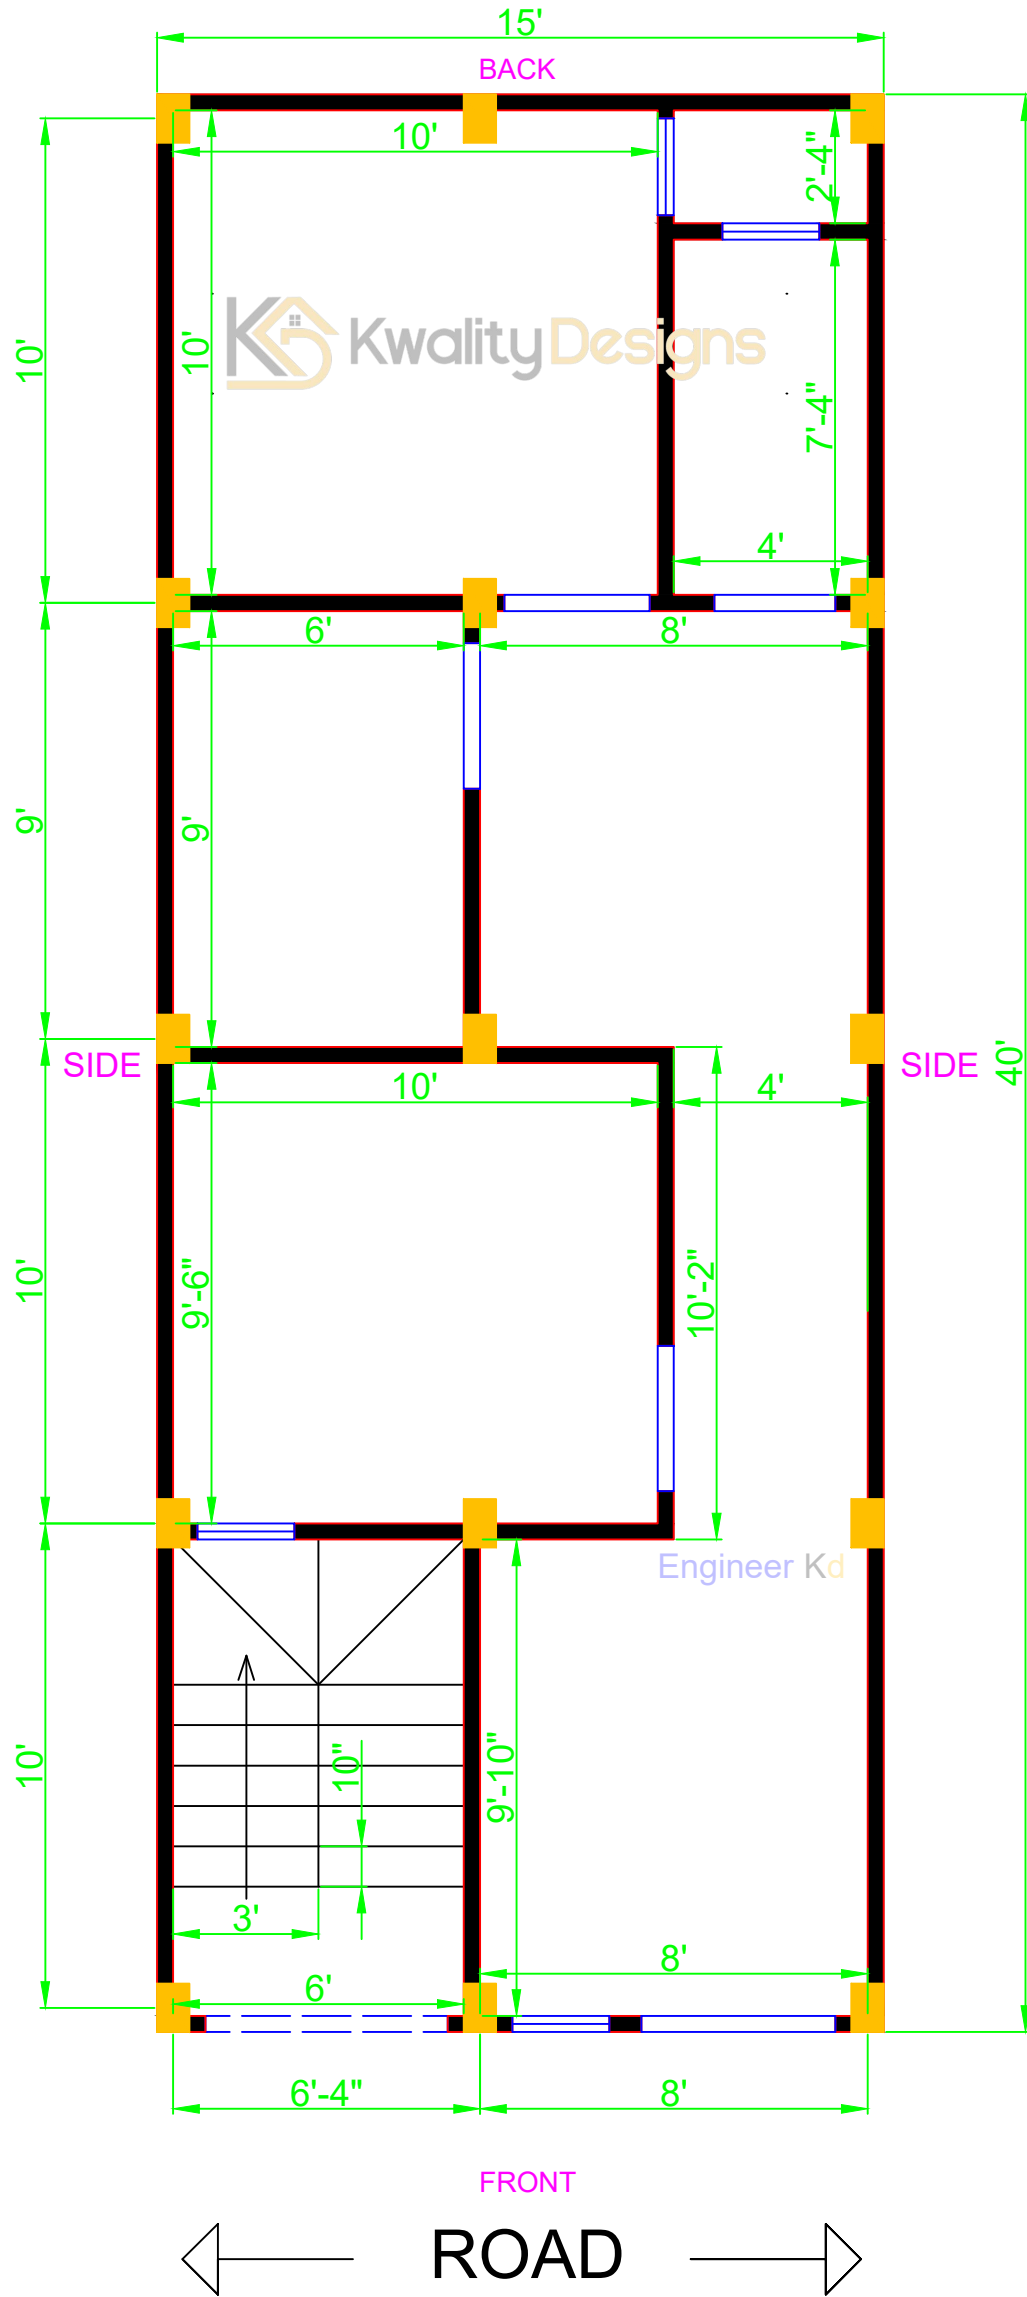

उत्तर मूर्खी घर का नक्शा



<b>2D PLAN DETAILS</b>	OUTER WALL - 4"	INNER WALL - 4"
COLUMN - 8" X 12"	STAIRS SIZE - 3' X 10"	MAIN GATE - 5' WIDE
DOOR (D) - 4' WIDE	DOOR D (a) - 3' WIDE	DOOR D(b) - 2'6" WIDE
WINDOW (w) - 2' WIDE	VENT (V) - 2' WIDE	CLIENT NAME : KRISHNA DESLA INDORE

**Kwality Designs**  
[www.kwalitydesigns.com](http://www.kwalitydesigns.com)  
[engineerkdhome@gmail.com](mailto:engineerkdhome@gmail.com)  
 "Engineer Kd"   
 Page & Channel Available on Instagram, Facebook & Youtube