





# WEST FACING HOUSE GROUND FLOOR PLAN

15' X 40' FEET PLOT (600.00 Sqft.)

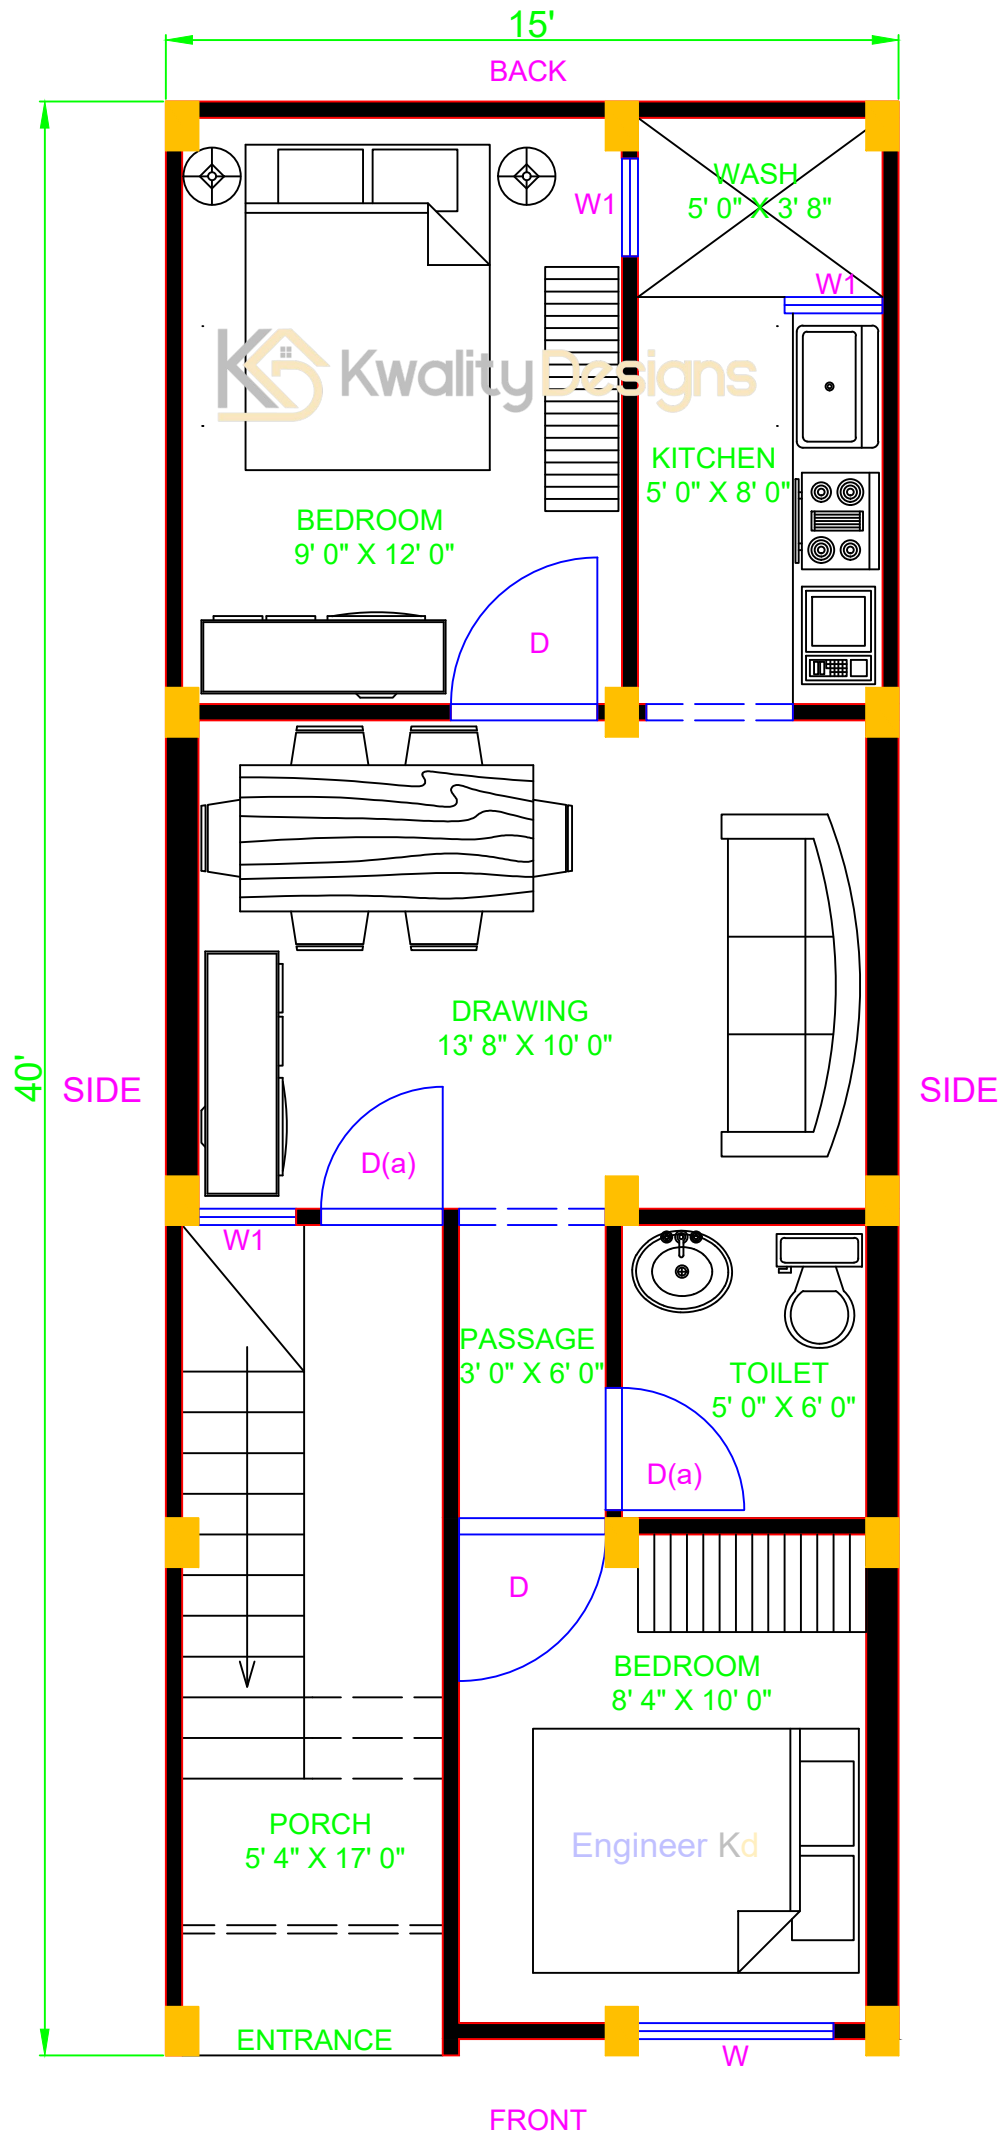

15' X 40' FEET PLOT (600.00 Sqft.)

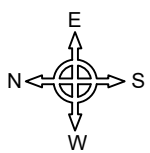

2D PLAN DETAILS	OUTER WALL - 8" / 4"	INNER WALL - 4"
COLUMN - 8" X 12"	STAIRS SIZE - 2' 6" X 10"	MAIN GATE - 5' WIDE
DOOR (D) - 3' WIDE	DOOR D (a) - 2' 6" WIDE	
WINDOW (W) - 4' WIDE	WINDOW (W1) - 2' WIDE	CLIENT NAME : SHIVA SHARMA UJJAIN



www.kwalitydesigns.com



engineerkdhome@gmail.com

"Engineer Kd"   
Page & Channel Available on Instagram, Facebook & Youtube



# GROUND FLOOR MEASUREMENT DETAILS

15' X 40' FEET PLOT (600.00 Sqft.)

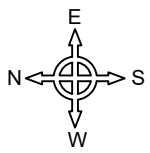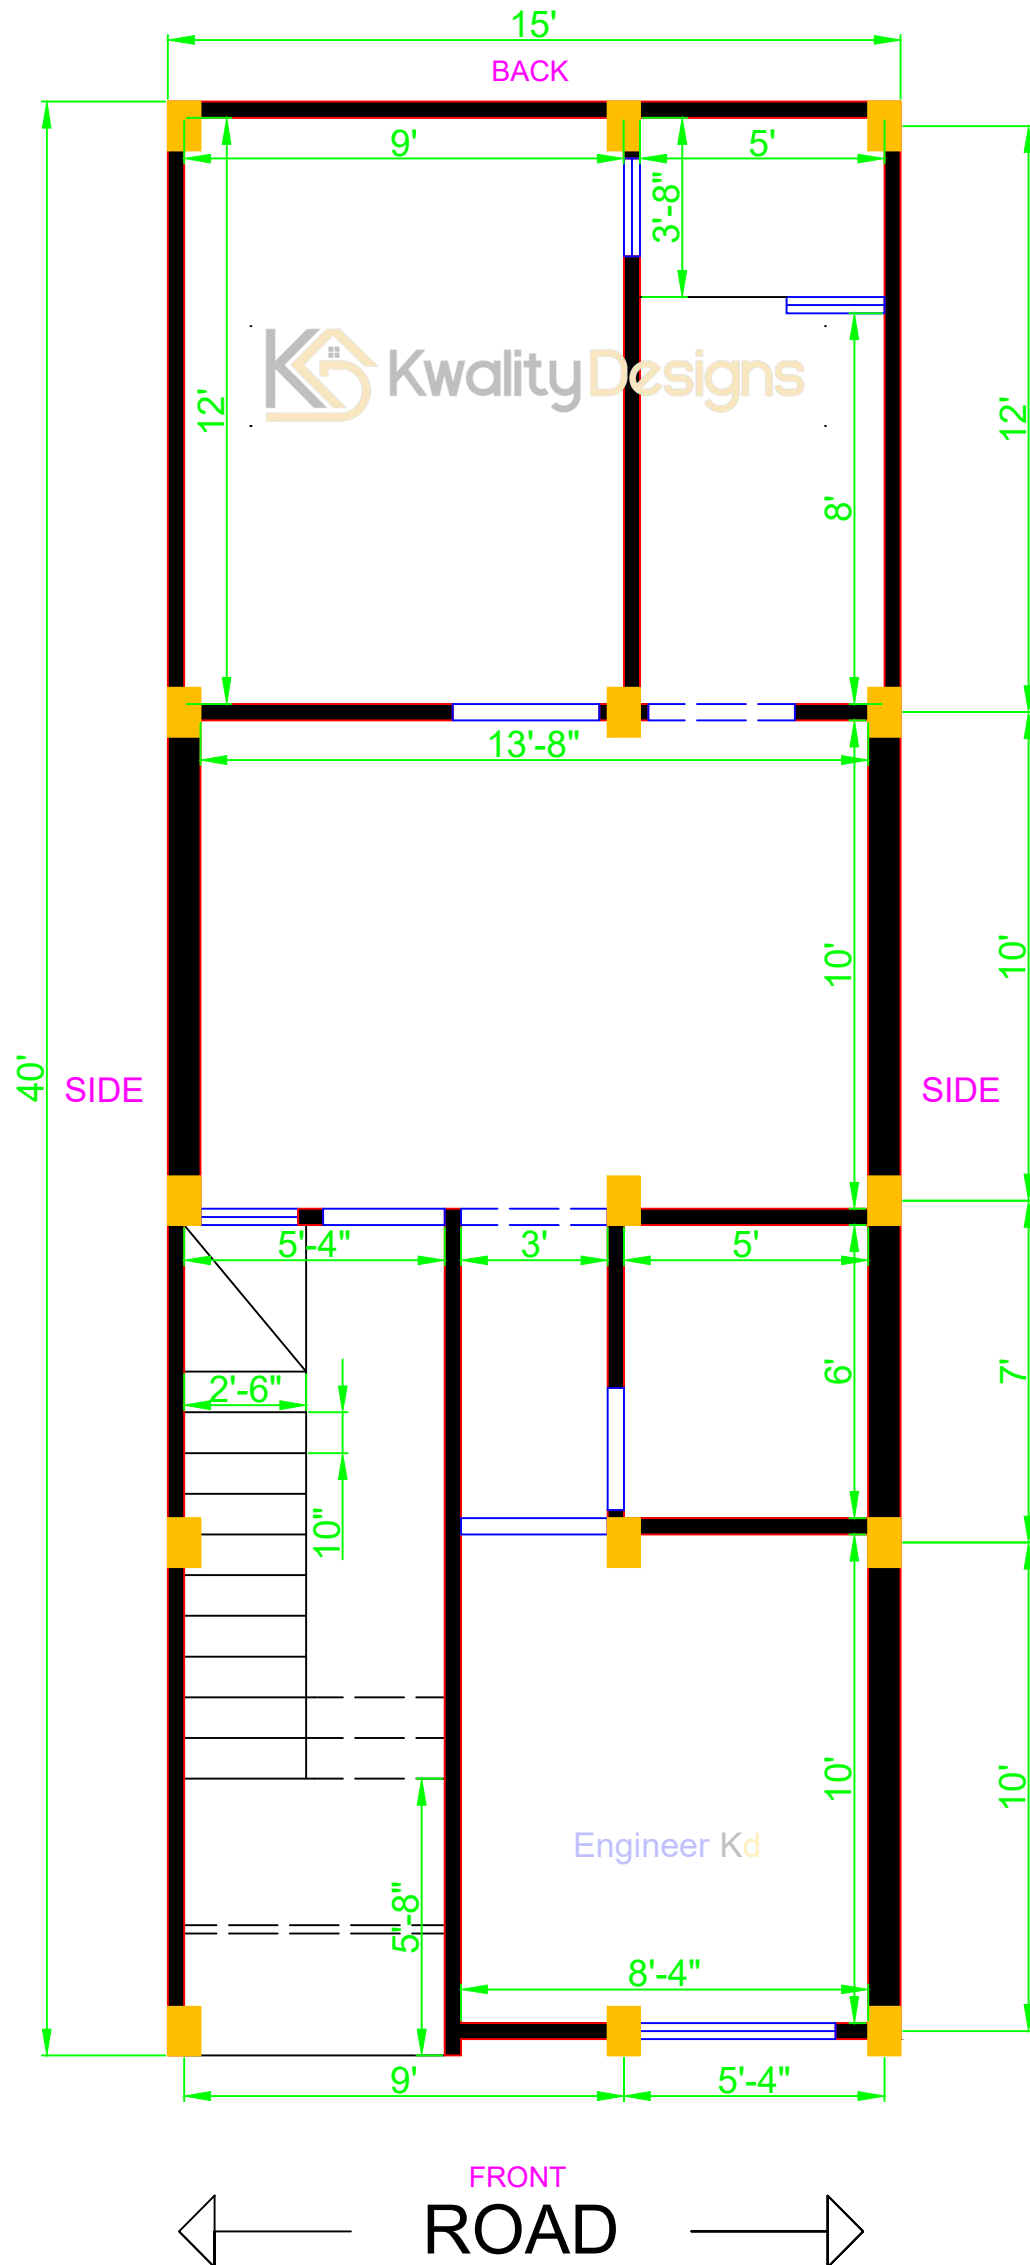

गणितम सुखी एव क तपसा

<b>2D PLAN DETAILS</b>	OUTER WALL - 8"/4"	INNER WALL - 4"
COLUMN - 8" X 12"	STAIRS SIZE - 2' 6"X10"	MAIN GATE - 5' WIDE
DOOR (D) - 3' WIDE	DOOR D (a) - 2'6" WIDE	
WINDOW (W)- 4'WIDE	WINDOW (W1) - 2' WIDE	CLIENT NAME : SHIVA SHARMA UJJAIN



www.kwalitydesigns.com

engineerkdhome@gmail.com

" Engineer Kd "   
Page & Channel Available on Instagram, Facebook & Youtube