





# NORTH FACING HOUSE GROUND FLOOR PLAN

20' X 35' FEET PLOT (700.00 Sqft.)

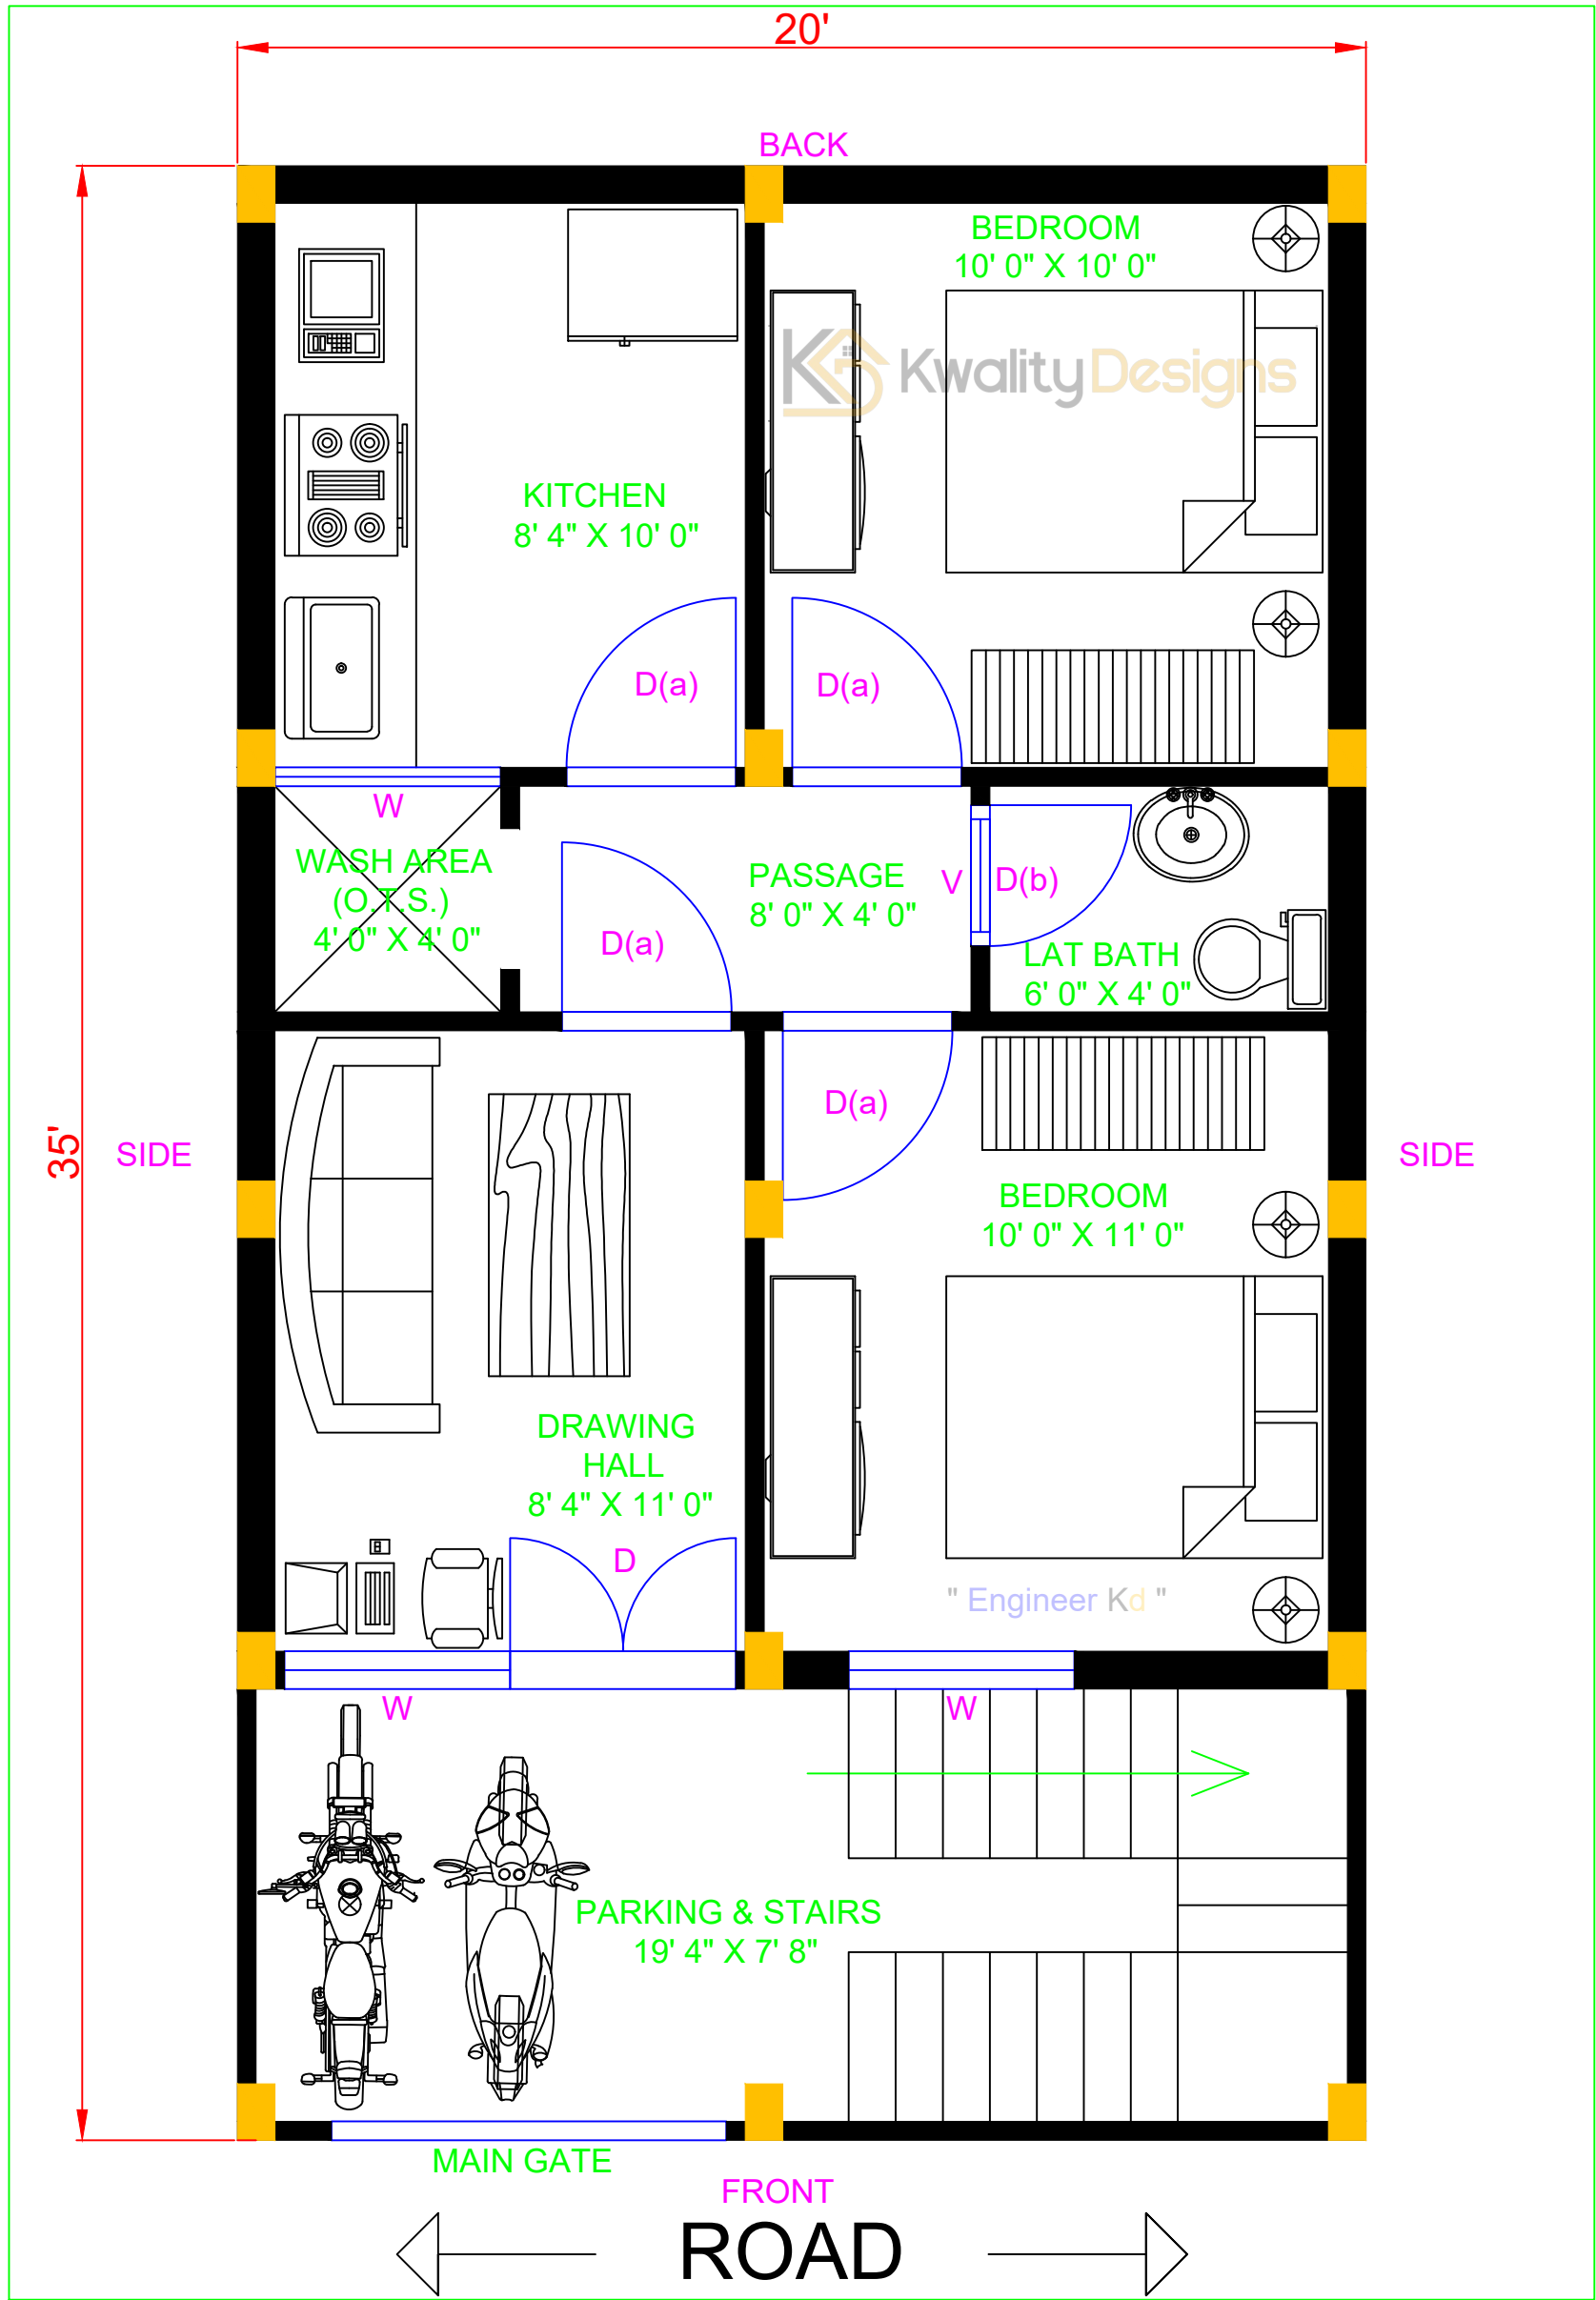

उत्तर मुखी घर का नक्शा

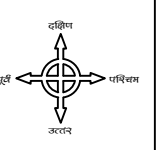

<b>2D PLAN DETAILS</b>	OUTER WALL- 8"	INNER WALL- 4"
COLUMN- 8" X 12"	STAIRS SIZE- 3' X 10"	MAIN GATE- 7' WIDE
DOOR (D)- 4' WIDE	DOOR D(a)- 3' WIDE	DOOR D(b)- 2'6" WIDE
WINDOW (w)- 4' WIDE	VENT (V)- 2' WIDE	CLIENT NAME : SWAPNIL SHASHTRI



www.kwalitydesigns.com

engineerkdhome@gmail.com

" Engineer Kd "




Page & Channel Available on Instagram, Facebook & Youtube



# GROUND FLOOR MEASUREMENT DETAILS

20' X 35' FEET PLOT (700.00 Sqft.)

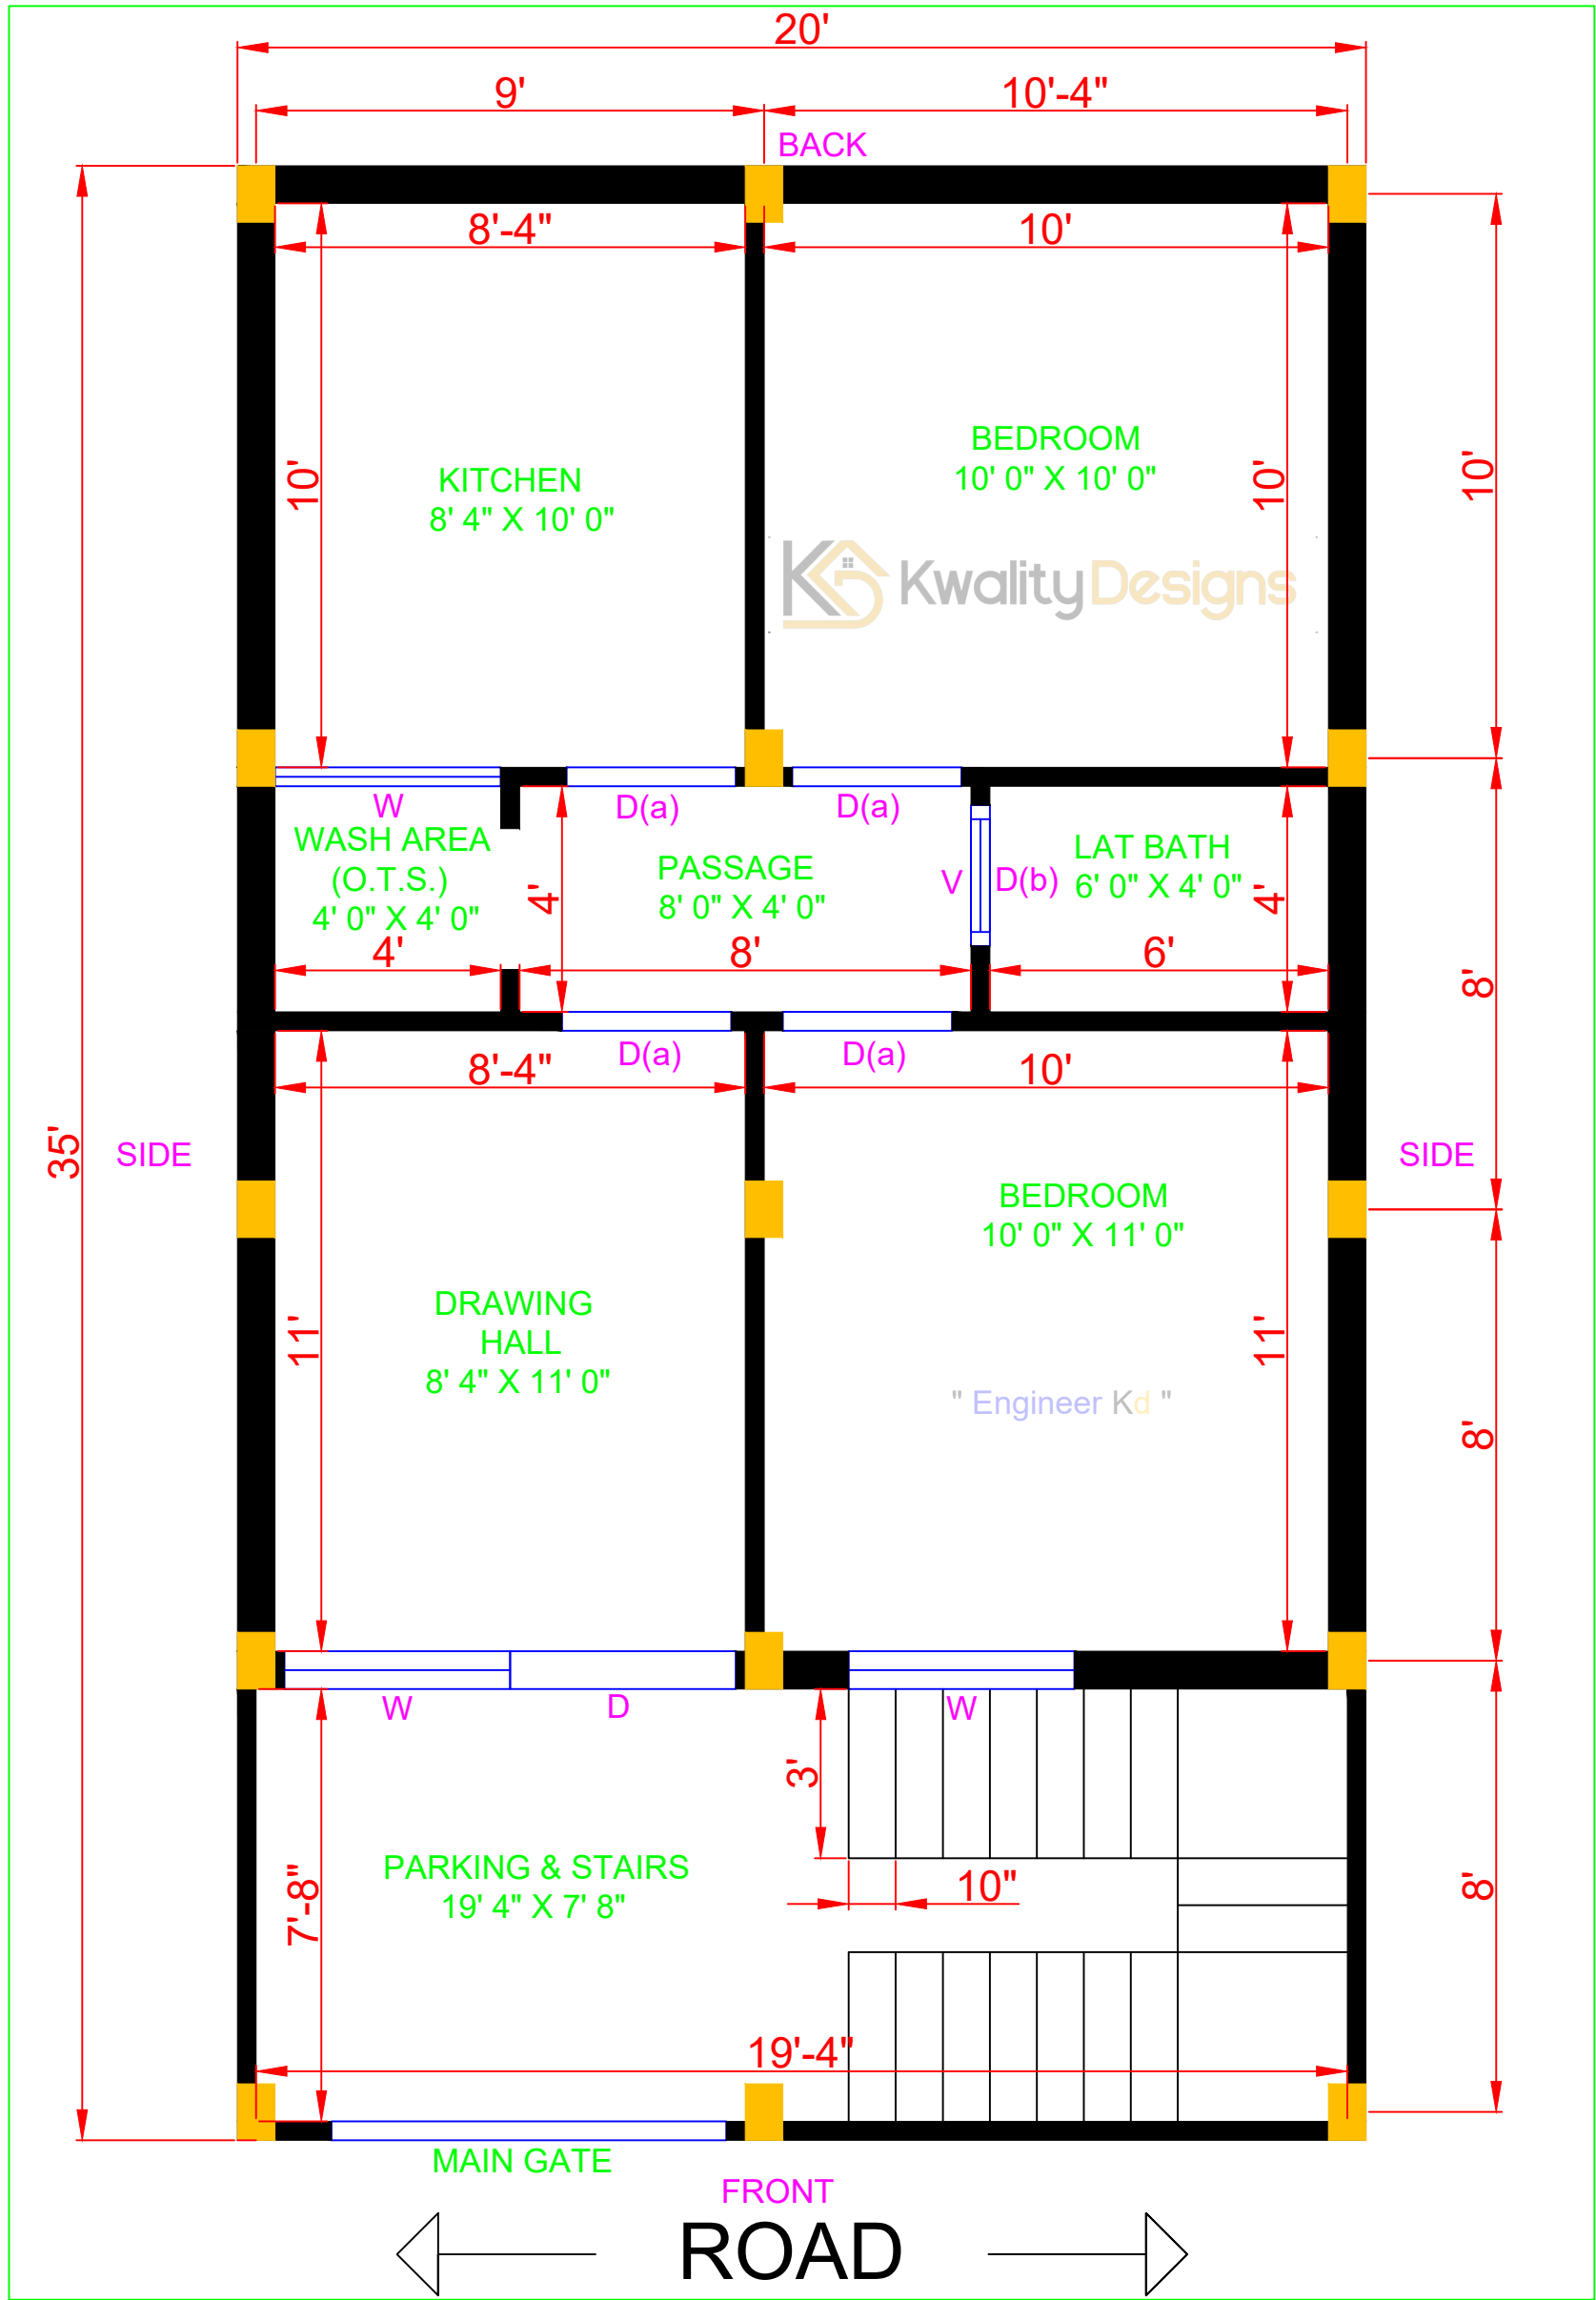

उत्तर पूर्वी षड कोण क्षेत्र



<b>2D PLAN DETAILS</b>	OUTER WALL- 8"	INNER WALL- 4"
COLUMN- 8" X 12"	STAIRS SIZE- 3' X 10"	MAIN GATE- 7' WIDE
DOOR (D)- 4' WIDE	DOOR D(a)- 3' WIDE	DOOR D(b)- 2'6" WIDE
WINDOW (w)- 4' WIDE	VENT (V)- 2' WIDE	CLIENT NAME : SWAPNIL SHASHTRI VARANASI



www.kwalitydesigns.com

engineerkdhome@gmail.com

"Engineer Kd"   
Page & Channel Available on Instagram, Facebook & Youtube