



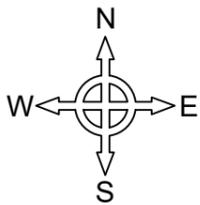

SOUTH FACING HOUSE GROUND FLOOR PLAN

15' X 50' FEET PLOT (750.00 Sqft.)

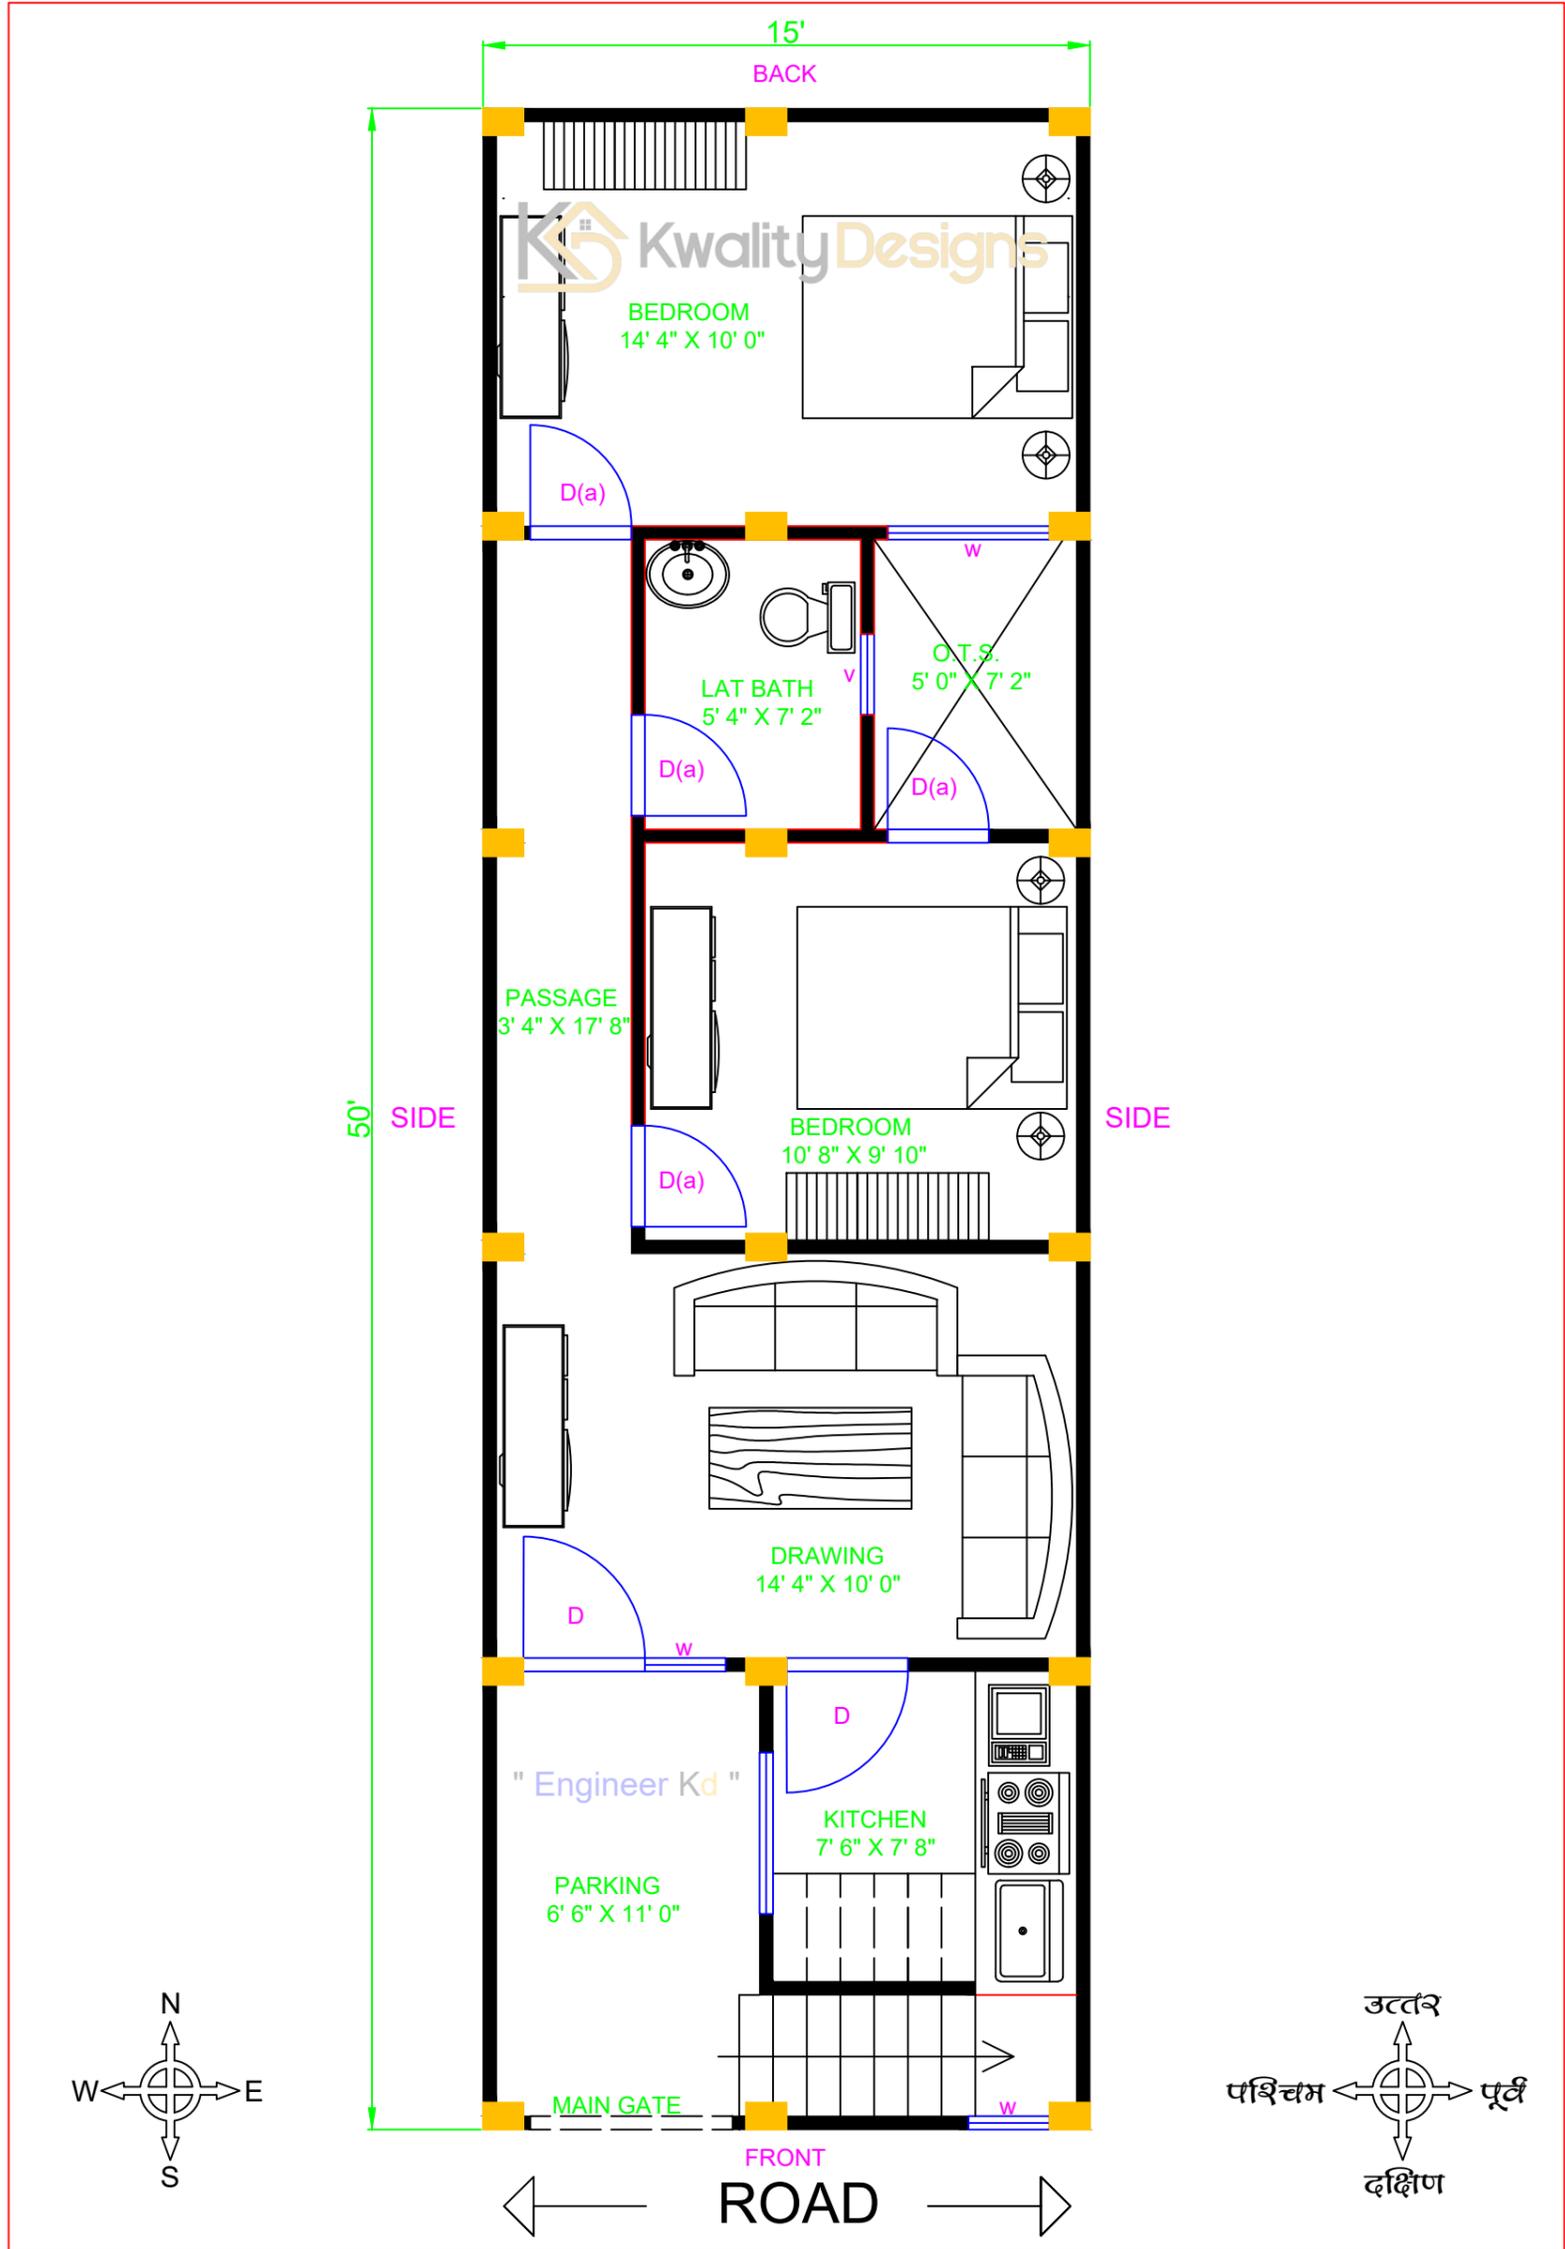

दक्षिण मुखाई घर का नक्शा

2D PLAN DETAILS	OUTER WALL - 4"	INNER WALL - 4"
COLUMN - 12" X 8"	STAIRS SIZE - 3' X 10"	MAIN GATE - 5' WIDE
DOOR (D) - 3' WIDE	DOOR D(a) - 2'6" WIDE	
WINDOW (W)- 4' & 2'	VENT (V) - 2' WIDE	CLIENT NAME : HARI VISHVAKARMA AMRITSAR



www.kwalitydesigns.com


engineerkdhome@gmail.com

" Engineer Kd "
Page & Channel Available on Instagram, Facebook & Youtube



GROUND FLOOR MEASUREMENT DETAILS

15' X 50' FEET PLOT (750.00 Sqft.)

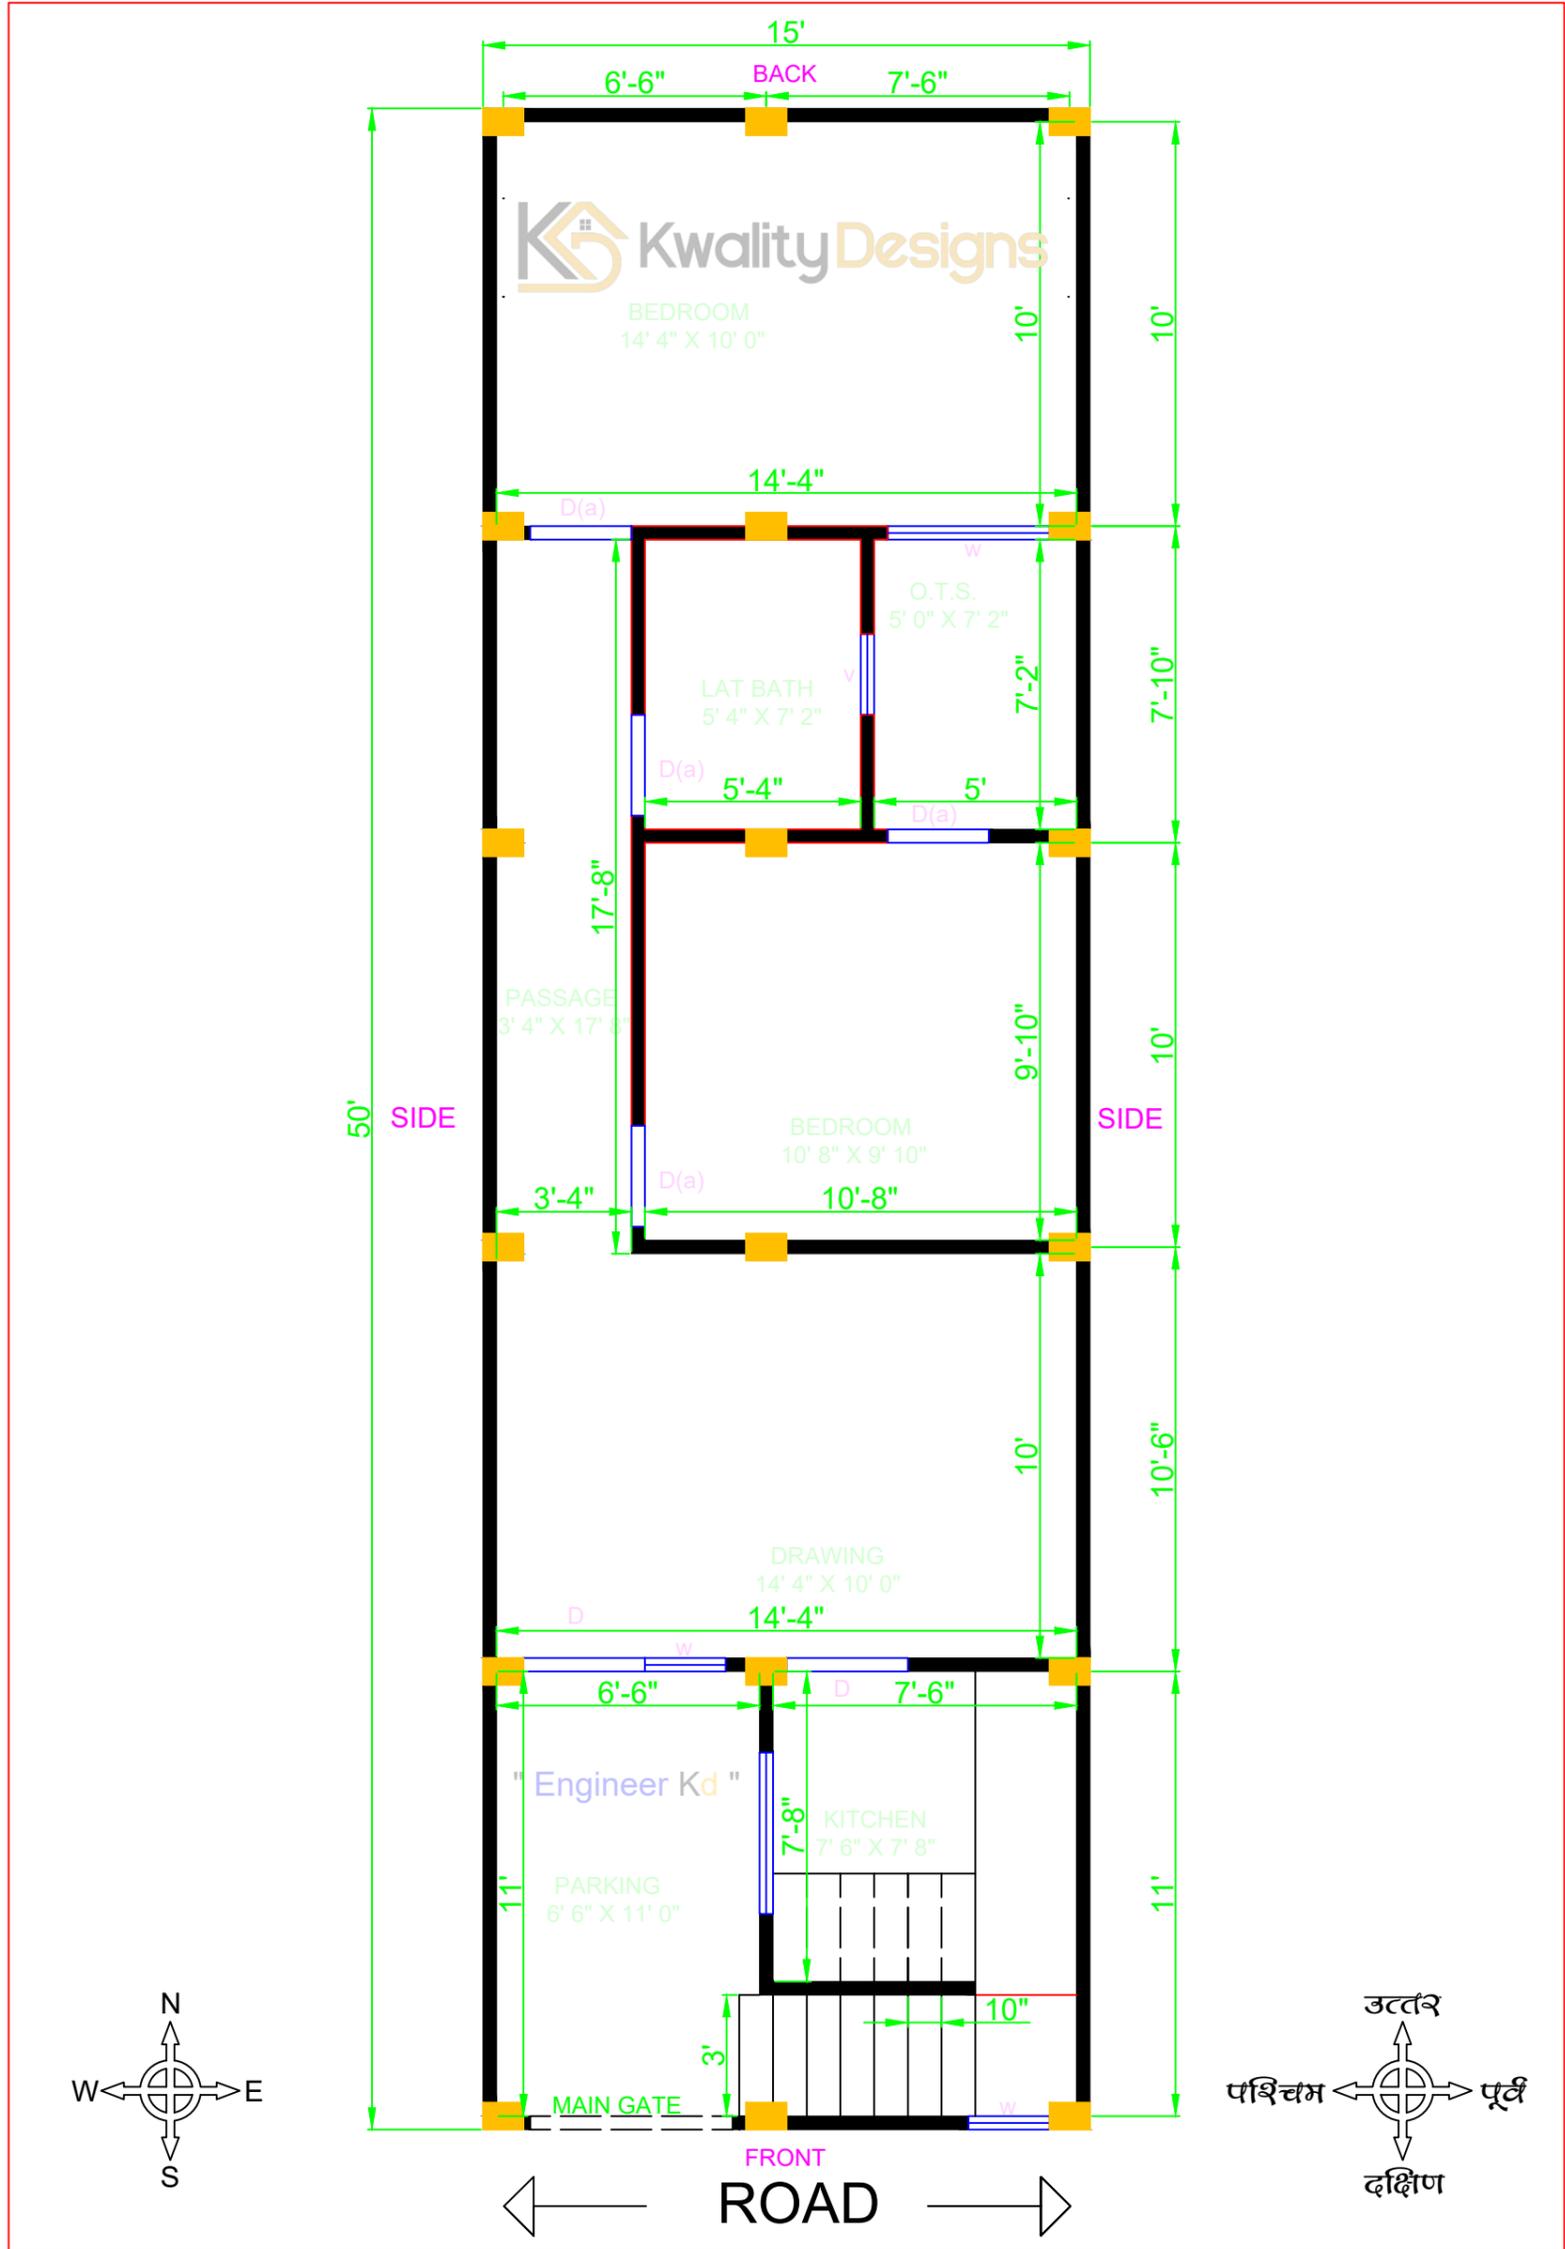

दक्षिण मूर्खी घर का नक्शा

2D PLAN DETAILS	OUTER WALL - 4"	INNER WALL - 4"
COLUMN - 12" X 8"	STAIRS SIZE - 3' X 10"	MAIN GATE - 5' WIDE
DOOR (D) - 3' WIDE	DOOR D(a) - 2'6" WIDE	
WINDOW (W)- 4' & 2'	VENT (V) - 2' WIDE	CLIENT NAME : HARI VISHVAKARMA AMRITSAR



www.kwalitydesigns.com

engineerkdhome@gmail.com

"Engineer Kd"
Page & Channel Available on Instagram, Facebook & Youtube