


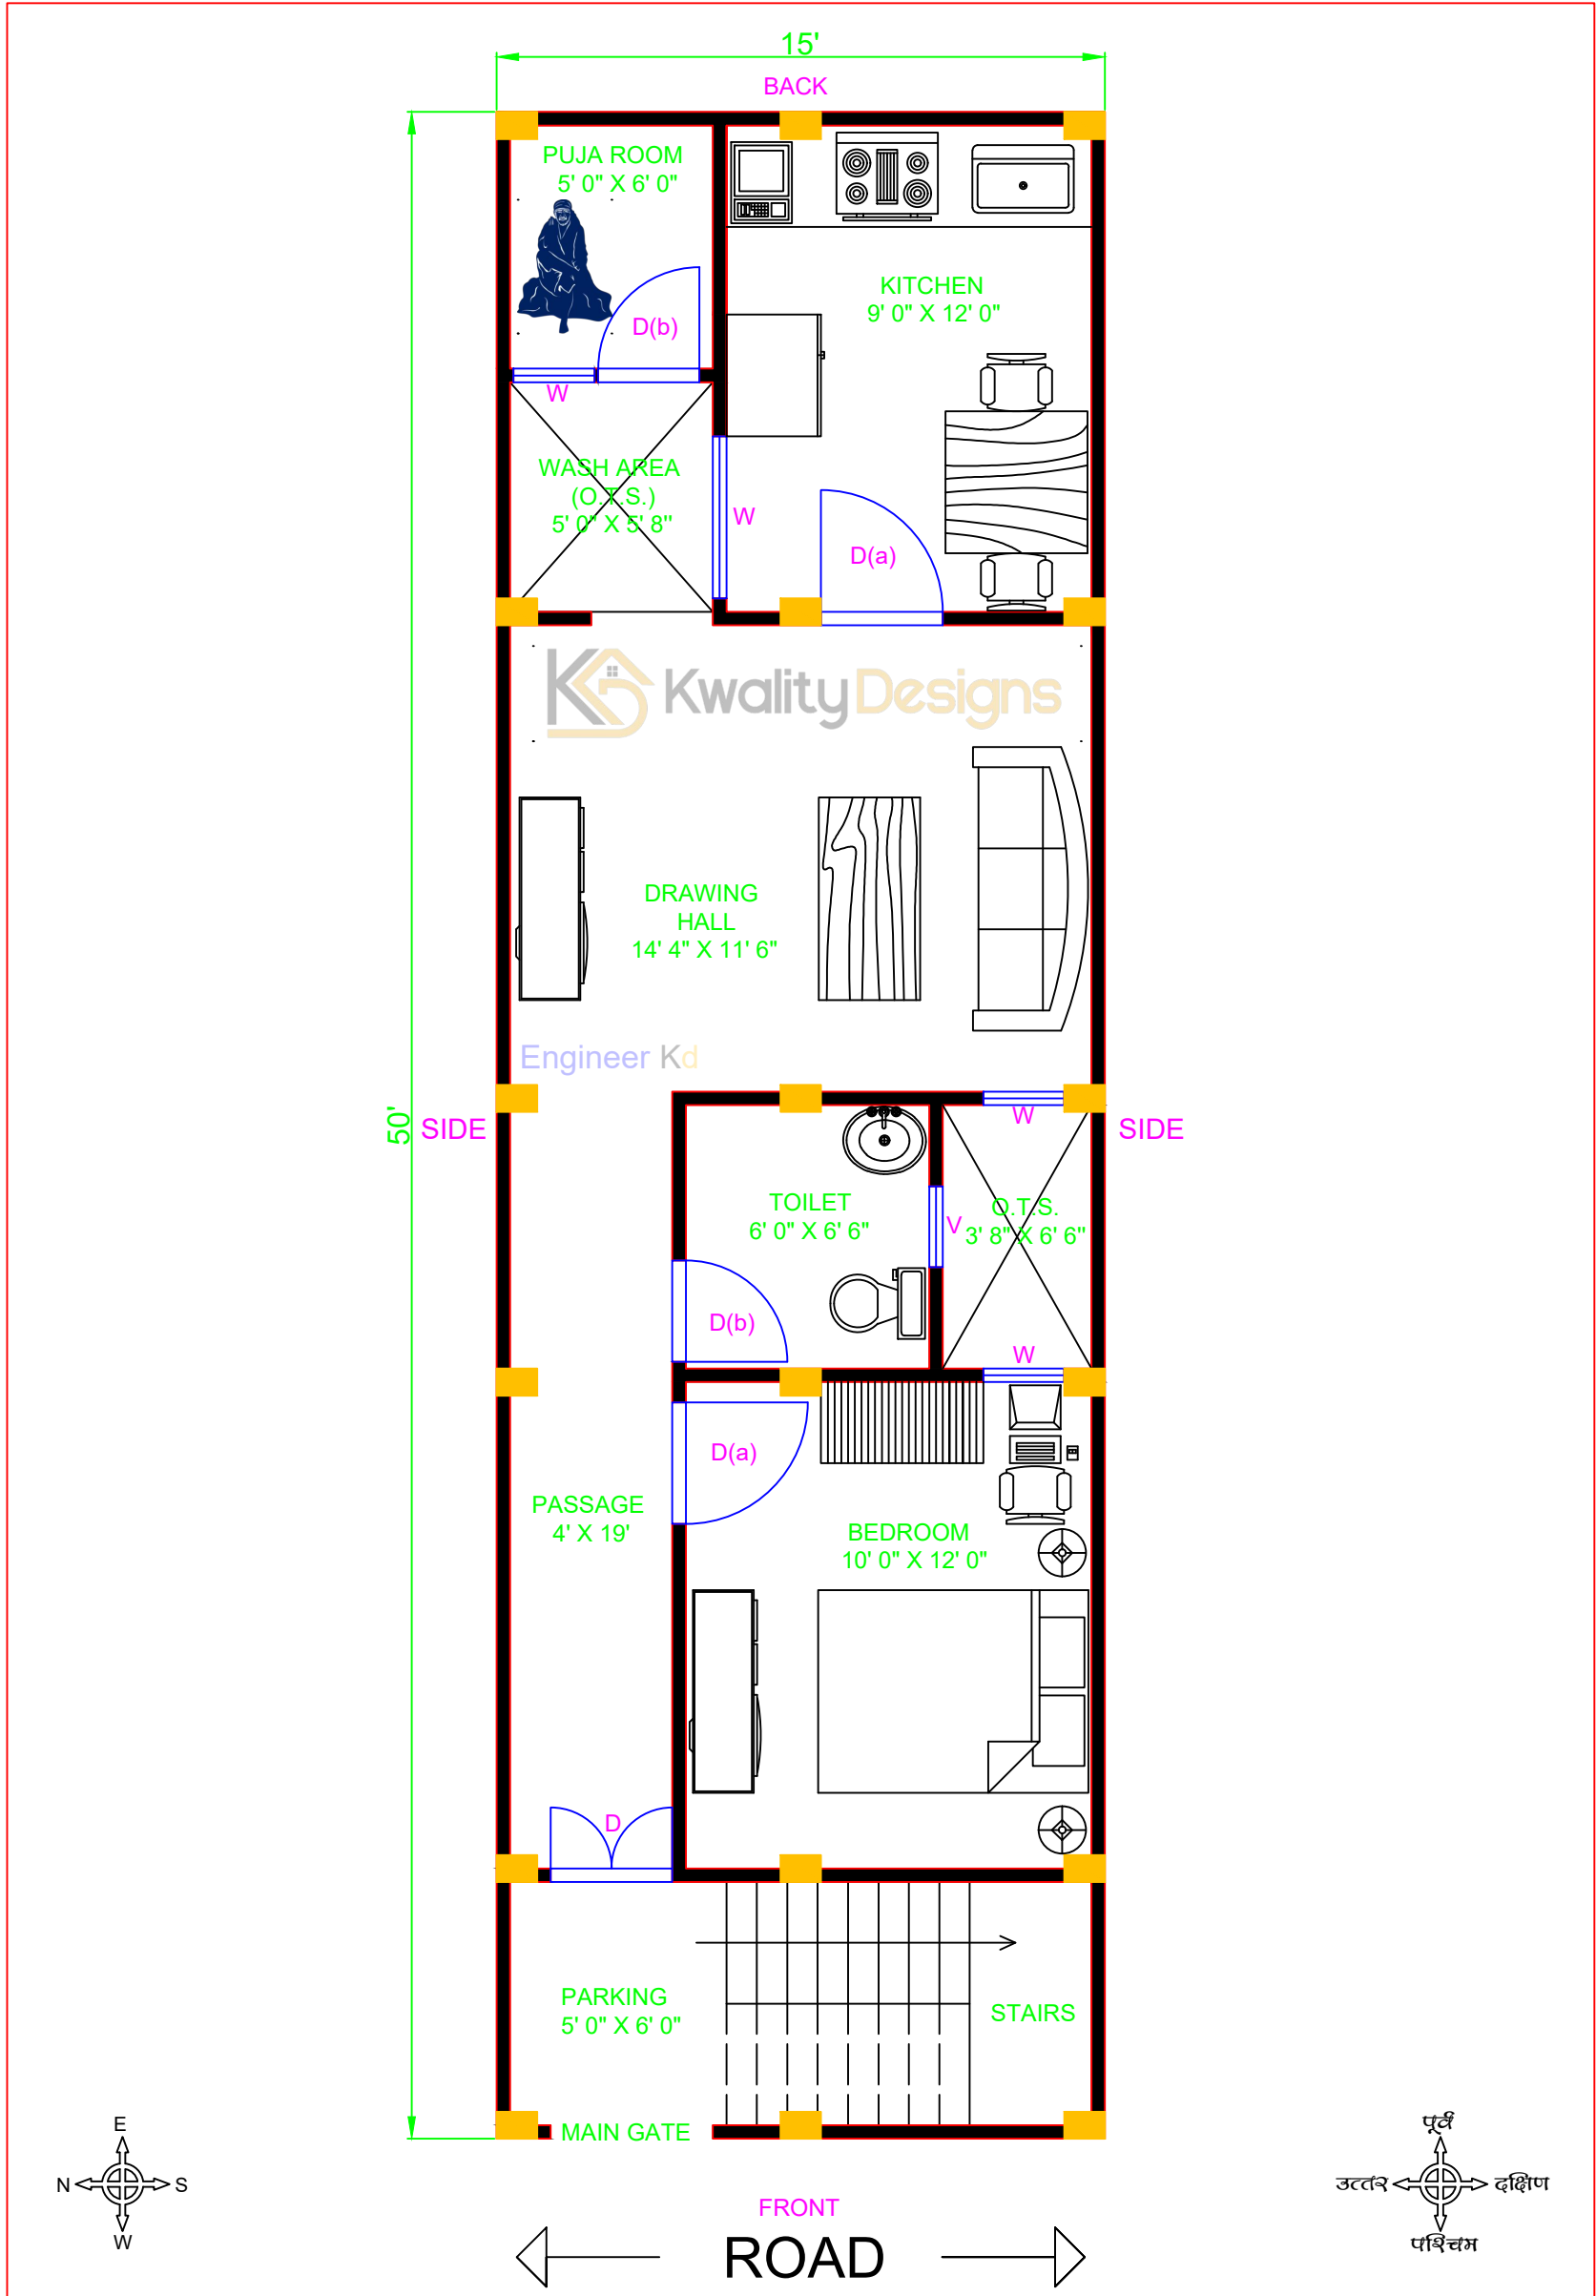

WEST FACING HOUSE GROUND FLOOR PLAN

15' X 50' FEET PLOT (750.00 Sqft.)



पश्चिम मुहूर्त घर का नक्शा

| 2D PLAN DETAILS | OUTER WALL - 4" | INNER WALL - 4" |
|----------------------|------------------------|---|
| COLUMN - 12" X 8" | STAIRS SIZE - 3' X 10" | MAIN GATE - 4' WIDE |
| DOOR (D) - 3' WIDE | DOOR D (a) - 3' WIDE | DOOR D(b) - 2'6" WIDE |
| WINDOW (W) - 4' & 2' | VENT (V) - 2' WIDE | CLIENT NAME : SAI PRABHU MUNGANKAR NASHIK |




www.kwalitydesigns.com
engineerkdhome@gmail.com

"Engineer Kd"
Page & Channel Available on Instagram, Facebook & Youtube



GROUND FLOOR MEASUREMENT DETAILS

15' X 50' FEET PLOT (750.00 Sqft.)

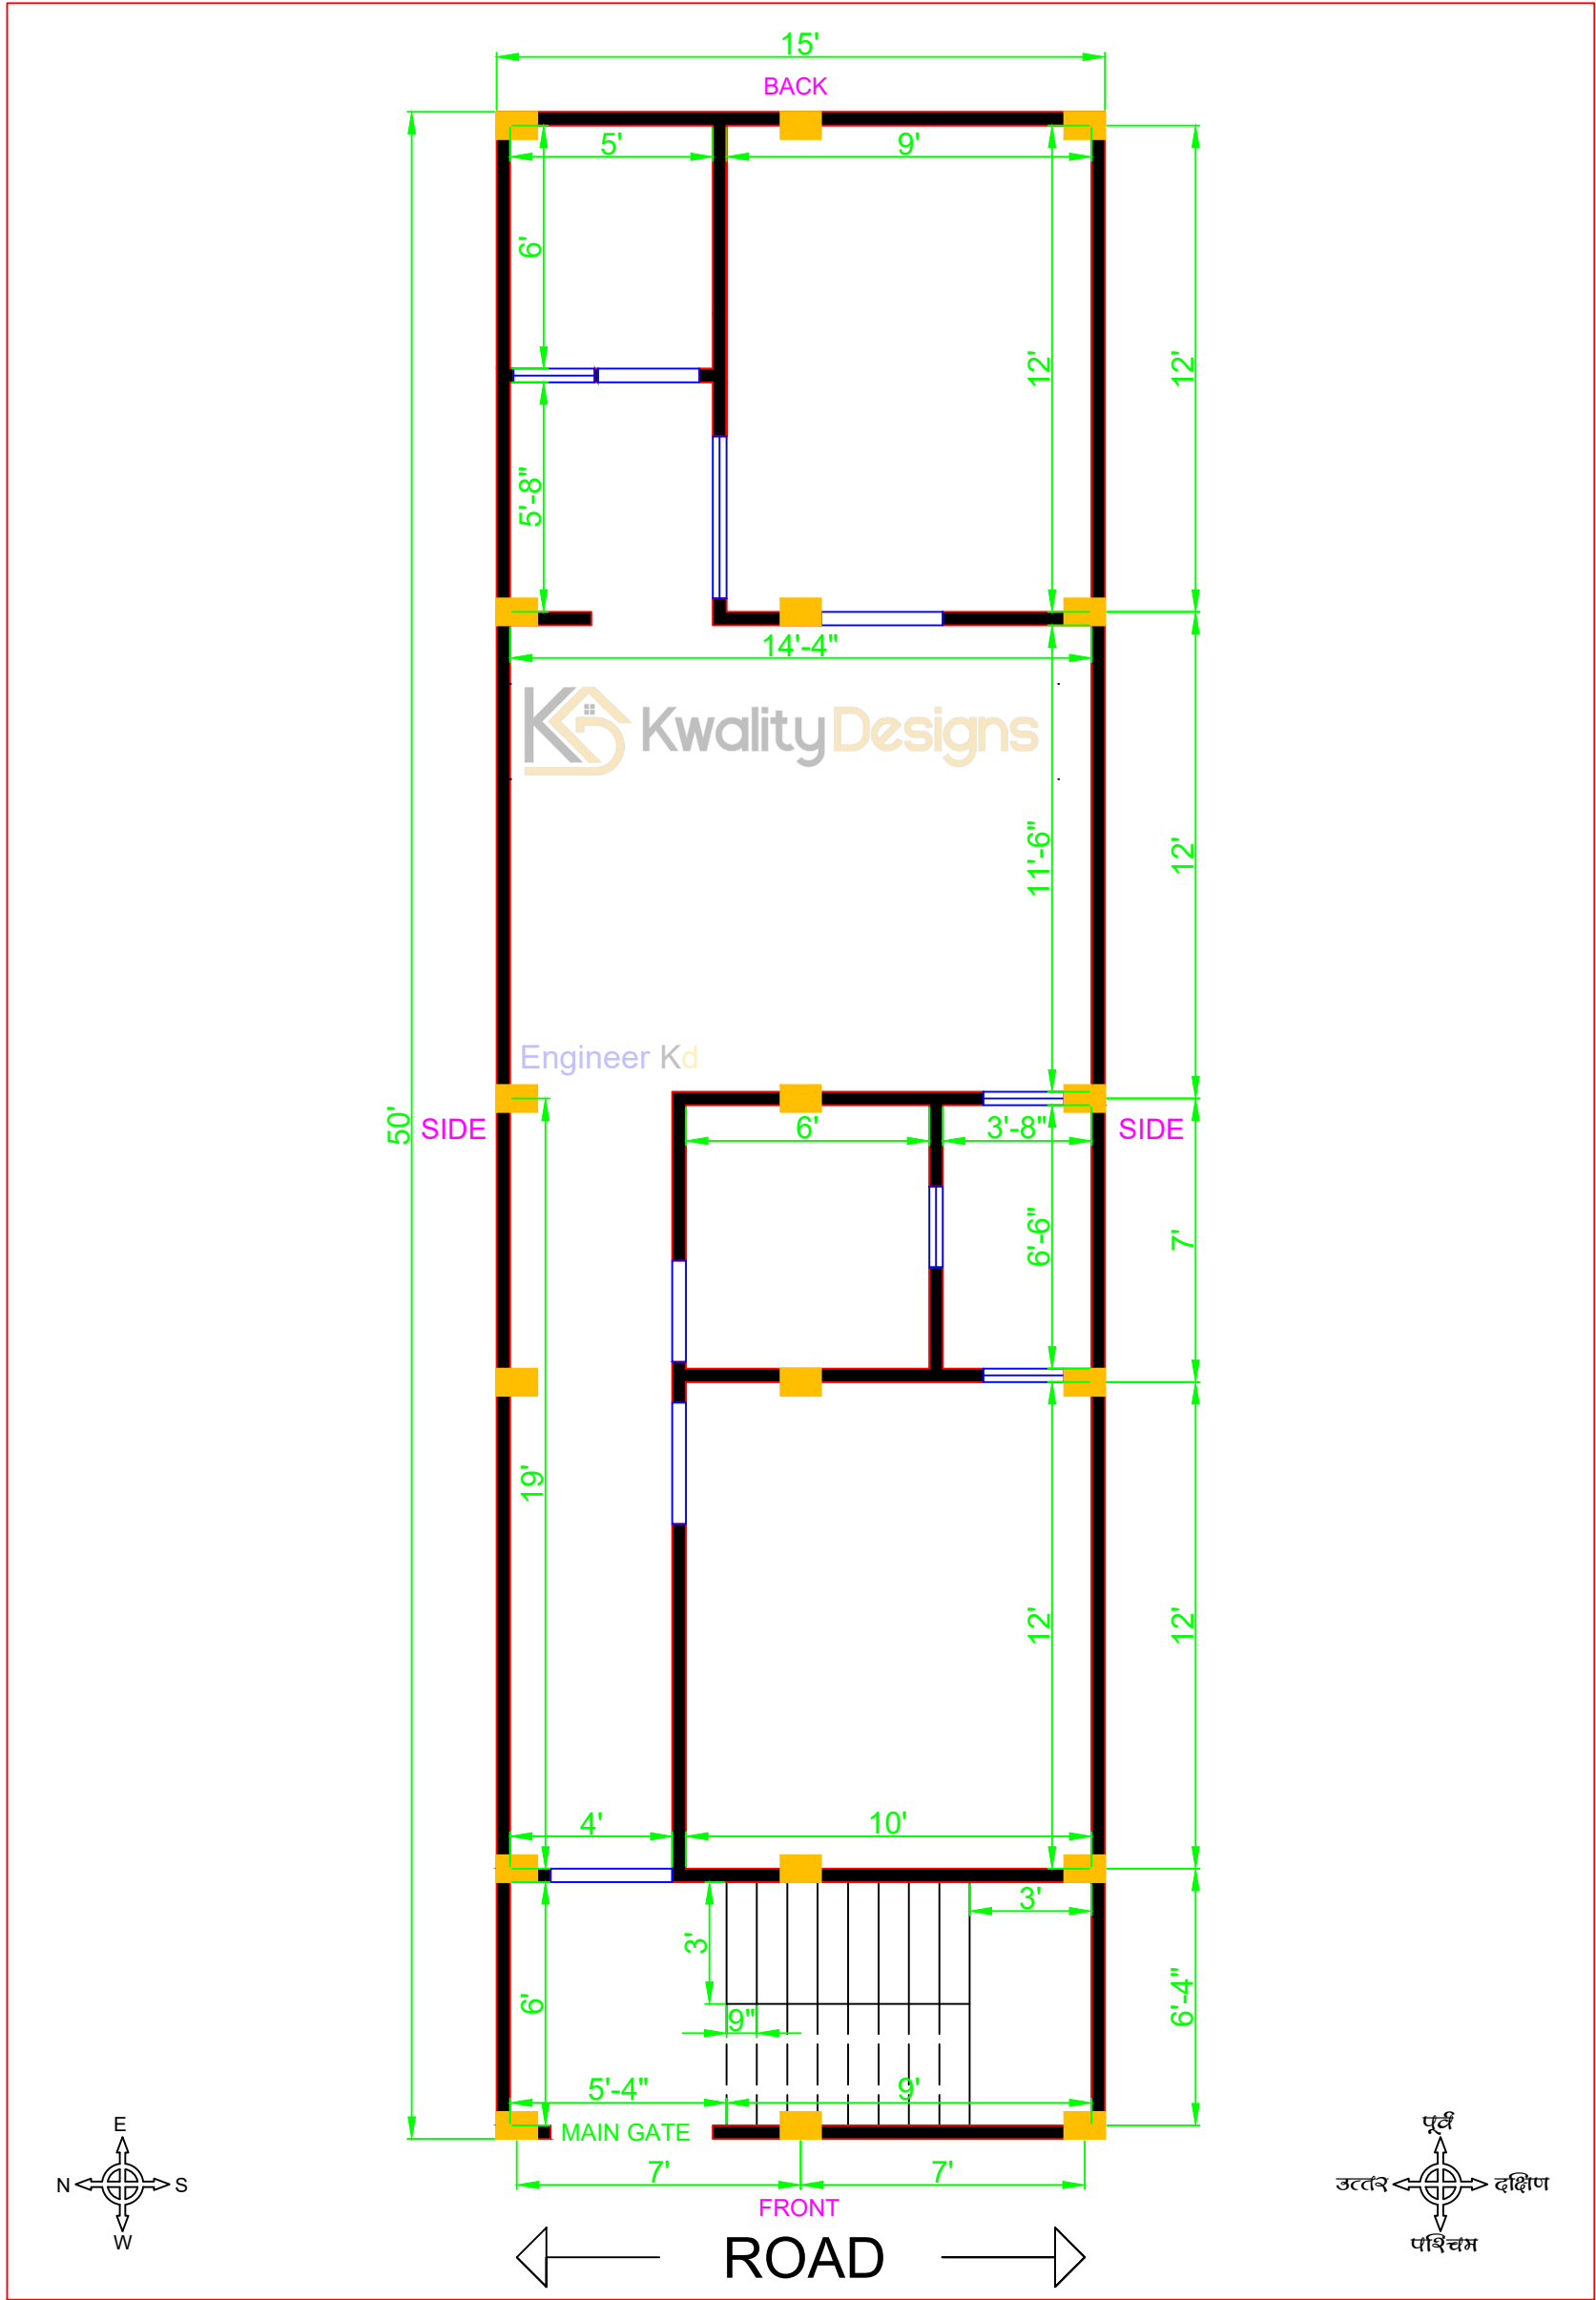

पश्चिम मुखी घर का नक्शा

| 2D PLAN DETAILS | OUTER WALL - 4" | INNER WALL - 4" |
|----------------------|------------------------|---|
| COLUMN - 12" X 8" | STAIRS SIZE - 3' X 10" | MAIN GATE - 4' WIDE |
| DOOR (D) - 3' WIDE | DOOR D (a) - 3' WIDE | DOOR D(b) - 2'6" WIDE |
| WINDOW (W) - 4' & 2' | VENT (V) - 2' WIDE | CLIENT NAME : SAI PRABHU MUNGANKAR NASHIK |

Kwality Designs

www.kwalitydesigns.com
engineerkdhome@gmail.com

"Engineer Kd"

Page & Channel Available on Instagram, Facebook & Youtube