


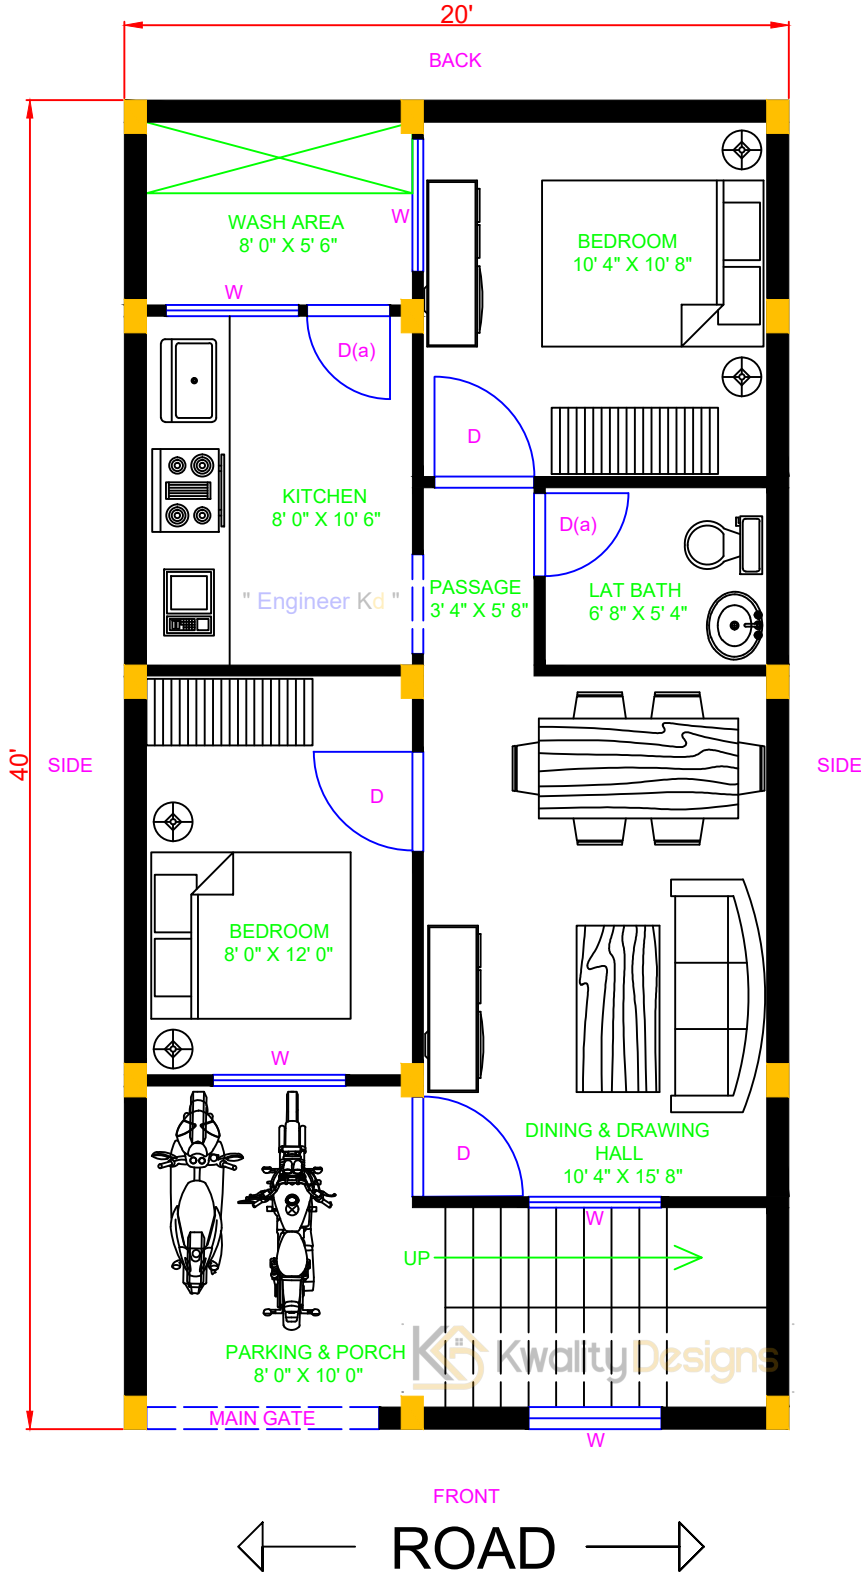

# NORTH FACING HOUSE GROUND FLOOR PLAN

20' X 40' FEET PLOT (800.00 Sqft.)



उत्तर मुखी घर का नक्शा

2D PLAN DETAILS		
OUTER WALL- 8"	INNER WALL- 4"	
COLUMN- 8" X 12"	STAIRS SIZE- 3' X 10"	MAIN GATE- 7' WIDE
DOOR (D)- 3' WIDE	DOOR D(a)- 2' 6" WIDE	WINDOW (w)- 4' WIDE
	CLIENT NAME : ALAKH PANDEY	PRAYAGRAJ




www.kwalitydesigns.com  
 engineerkdhome@gmail.com  
 "Engineer Kd"  
 Page & Channel Available on Instagram, Facebook & Youtube



# GROUND FLOOR MEASUREMENT DETAILS

20' X 40' FEET PLOT (800.00 Sqft.)

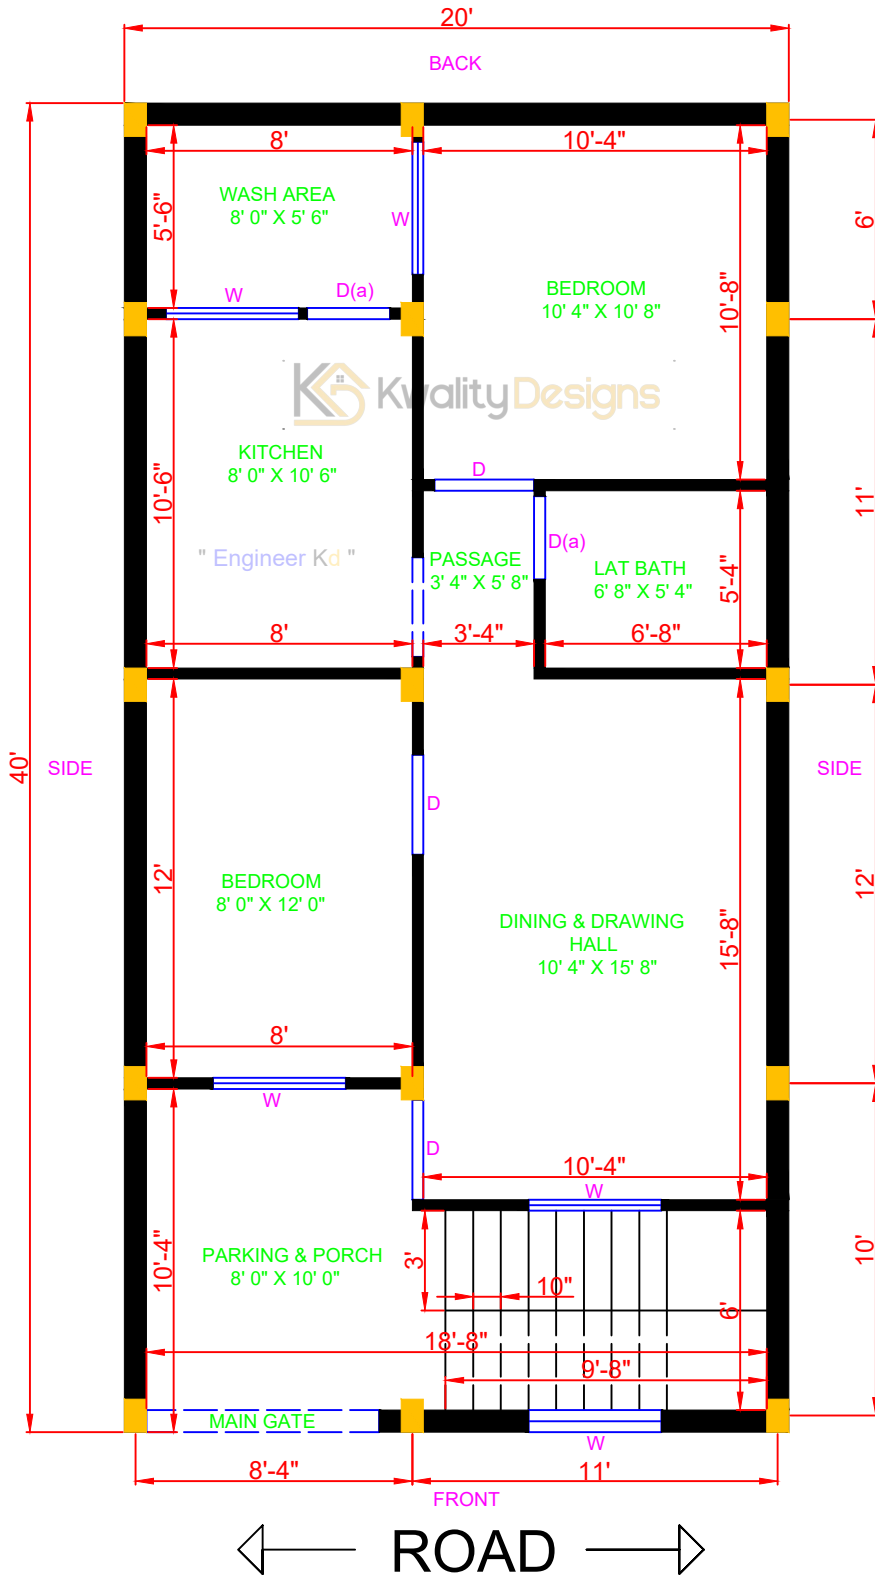

उत्तर मुखी घर का नक्शा



<b>2D PLAN DETAILS</b>	OUTER WALL- 8"	INNER WALL- 4"
COLUMN- 8" X 12"	STAIRS SIZE- 3' X 10"	MAIN GATE- 7' WIDE
DOOR (D)- 3' WIDE	DOOR D(a)- 2' 6" WIDE	WINDOW (w)- 4' WIDE
	CLIENT NAME : ALAKH PANDEY	PRAYAGRAJ



www.kwalitydesigns.com  
 engineerkdhome@gmail.com  
 "Engineer Kd"   
 Page & Channel Available on Instagram, Facebook & Youtube