


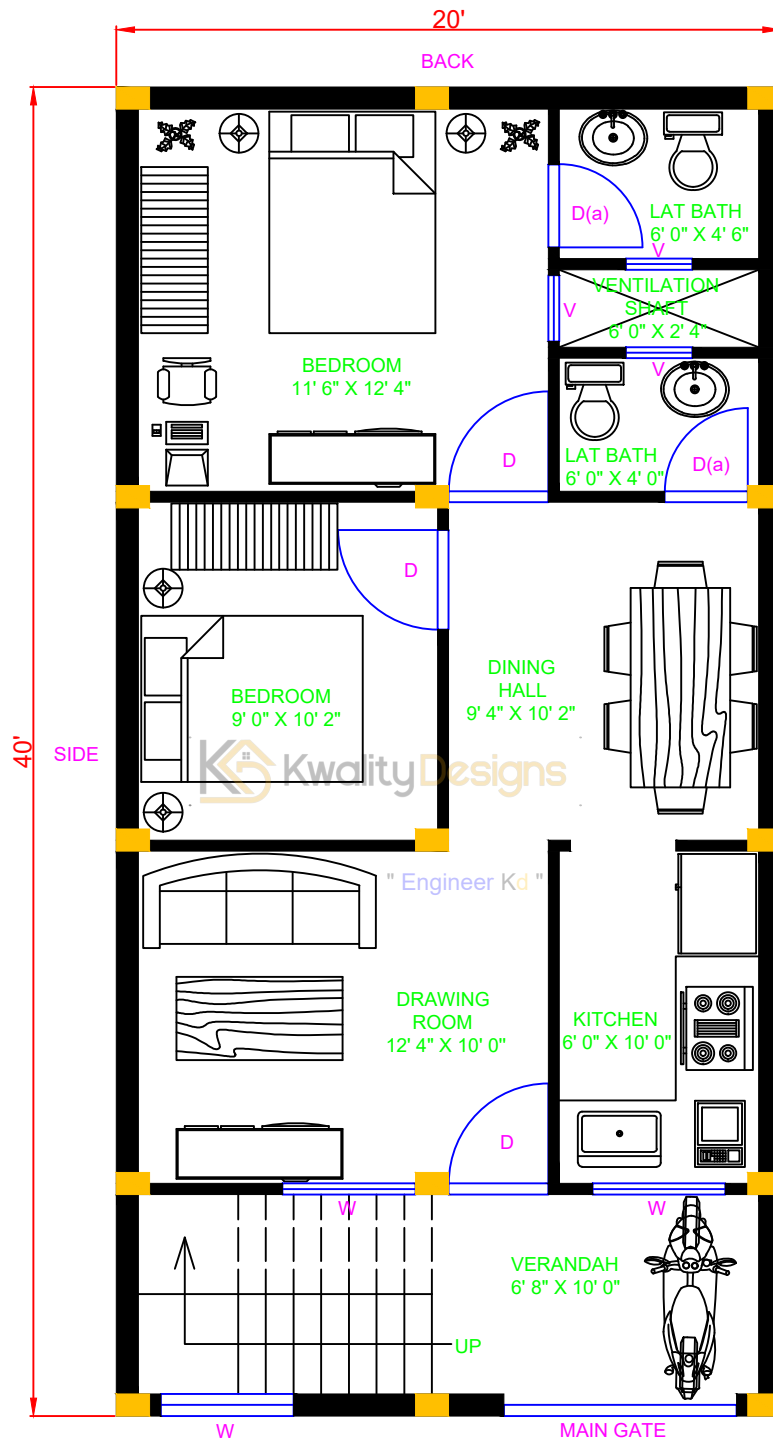

# SOUTH FACING HOUSE GROUND FLOOR PLAN

20' X 40' FEET PLOT (800.00 Sqft.)



दक्षिण मुखी घर का नक्शा



FRONT ROAD



<b>2D PLAN DETAILS</b>	OUTER WALL- 8"	INNER WALL- 4"
COLUMN- 12" X 8"	STAIRS SIZE- 3' X 10"	MAIN GATE - 7' WIDE
DOOR (D)- 3' WIDE	DOOR D(a)- 2' 6" WIDE	
WINDOW (W)- 4' WIDE	VENT (V)- 2' WIDE	CLIENT NAME : KARTIK TIWARI GWALIOR




www.kwalitydesigns.com  
engineerkdhome@gmail.com

"Engineer Kd"   
Page & Channel Available on Instagram, Facebook & Youtube



# GROUND FLOOR MEASUREMENT DETAILS

20' X 40' FEET PLOT (800.00 Sqft.)

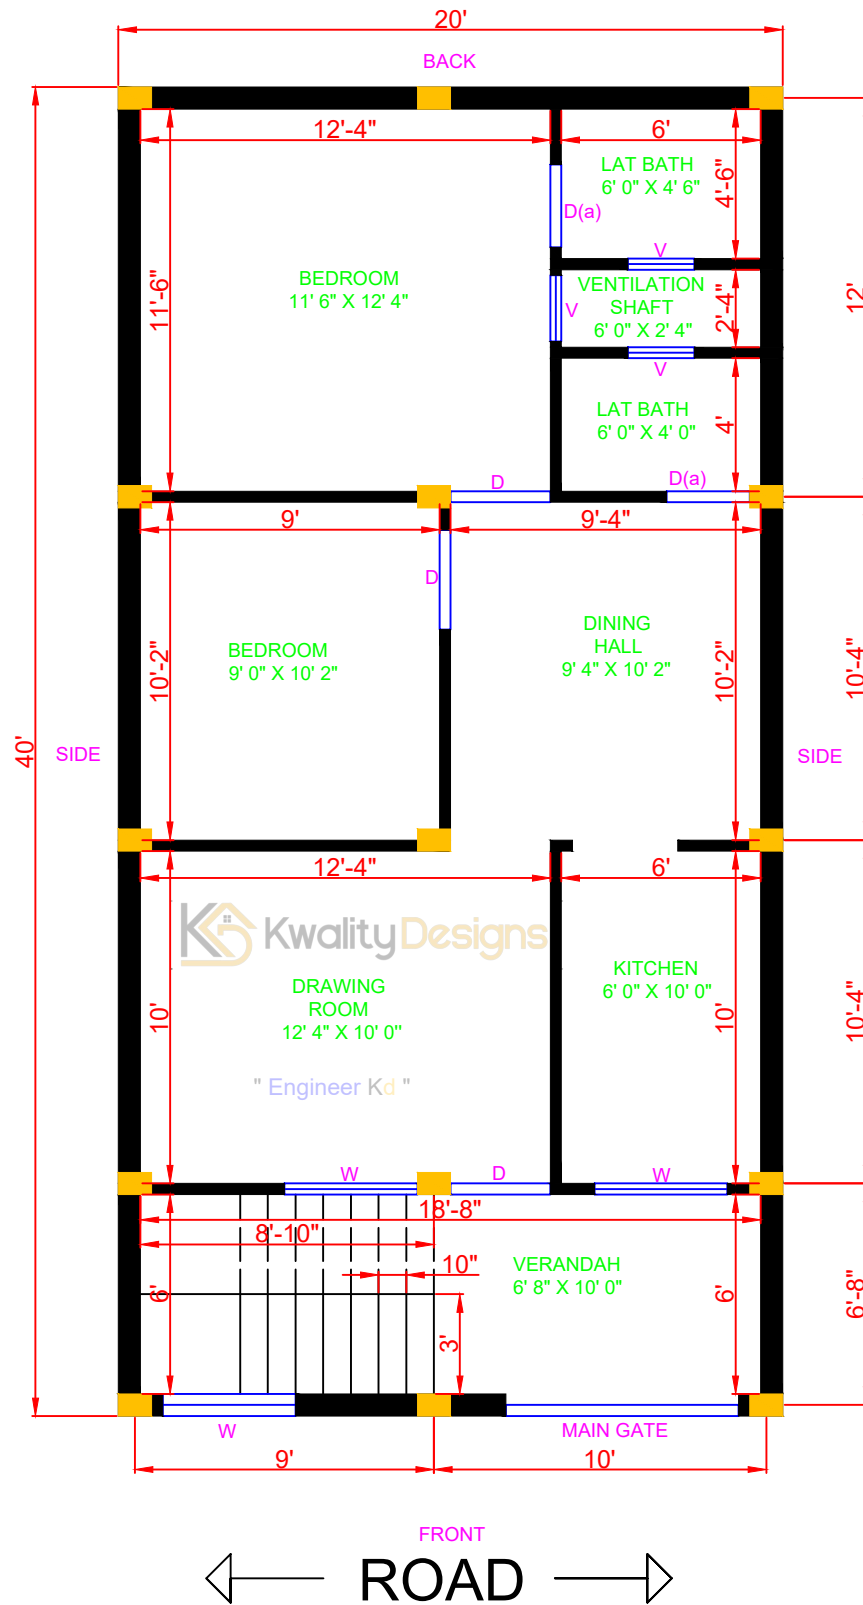

दक्षिण मुखी घर का नक्शा



← FRONT ROAD →

<b>2D PLAN DETAILS</b>	OUTER WALL- 8"	INNER WALL- 4"
COLUMN- 12" X 8"	STAIRS SIZE- 3' X 10"	MAIN GATE - 7' WIDE
DOOR (D)- 3' WIDE	DOOR D(a)- 2' 6" WIDE	
WINDOW (W)- 4' WIDE	VENT (V)- 2' WIDE	CLIENT NAME : KARTIK TIWARI
		GWALIOR



www.kwalitydesigns.com  
 engineerkdhome@gmail.com  
 "Engineer Kd"   
 Page & Channel Available on Instagram, Facebook & Youtube