


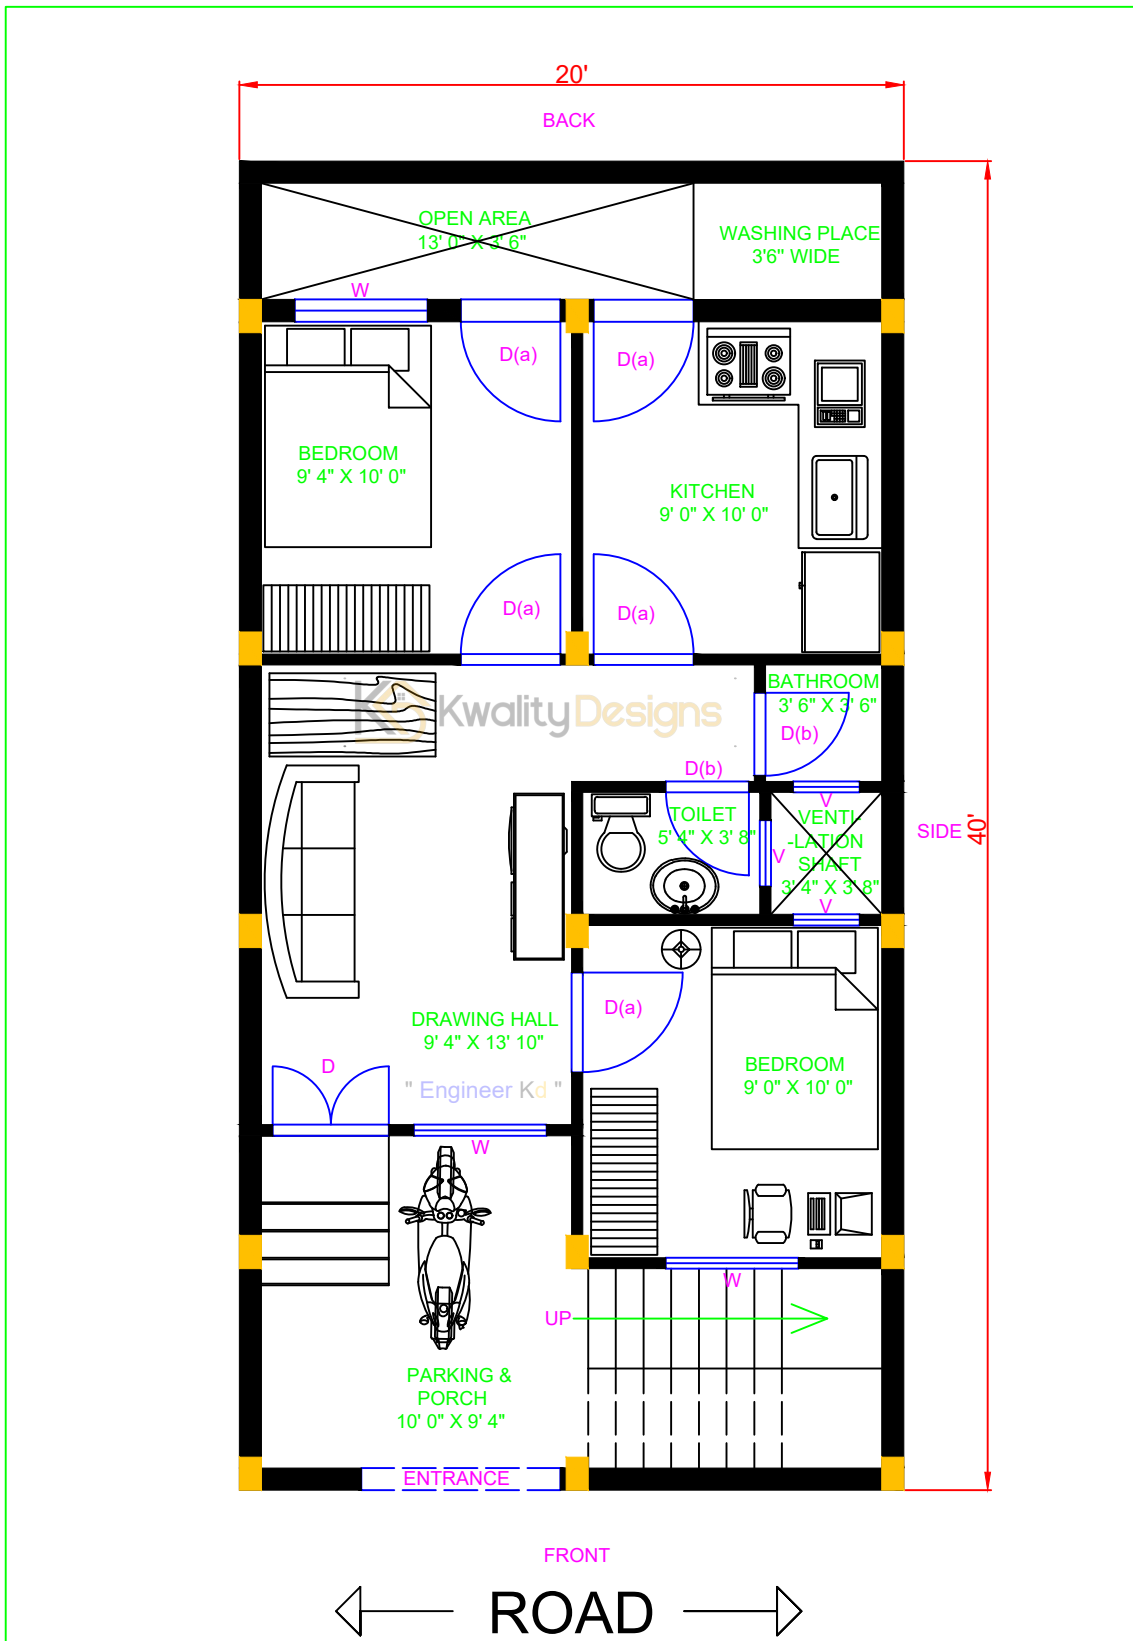

WEST FACING HOUSE GROUND FLOOR PLAN

20' X 40' FEET PLOT (800.00 Sqft.)

पश्चिम मुहाने का नक्शा



2D PLAN DETAILS		OUTER WALL - 8"	INNER WALL - 4"
COLUMN - 8" X 12"	STAIRS SIZE - 3' X 10"	MAIN GATE - 6' WIDE	
DOOR (D) - 3' 6" WIDE	DOOR D(a) - 3' WIDE	DOOR D(b)- 2' 6" WIDE	
WINDOW - 4' WIDE	VENT (V) - 2' WIDE	CLIENT NAME : GURUSHI KHAN	PATNA



www.kwalitydesigns.com


engineerkdhome@gmail.com

"Engineer Kd"
Page & Channel Available on Instagram, Facebook & Youtube



GROUND FLOOR MEASUREMENT DETAILS

20' X 40' FEET PLOT (800.00 Sqft.)

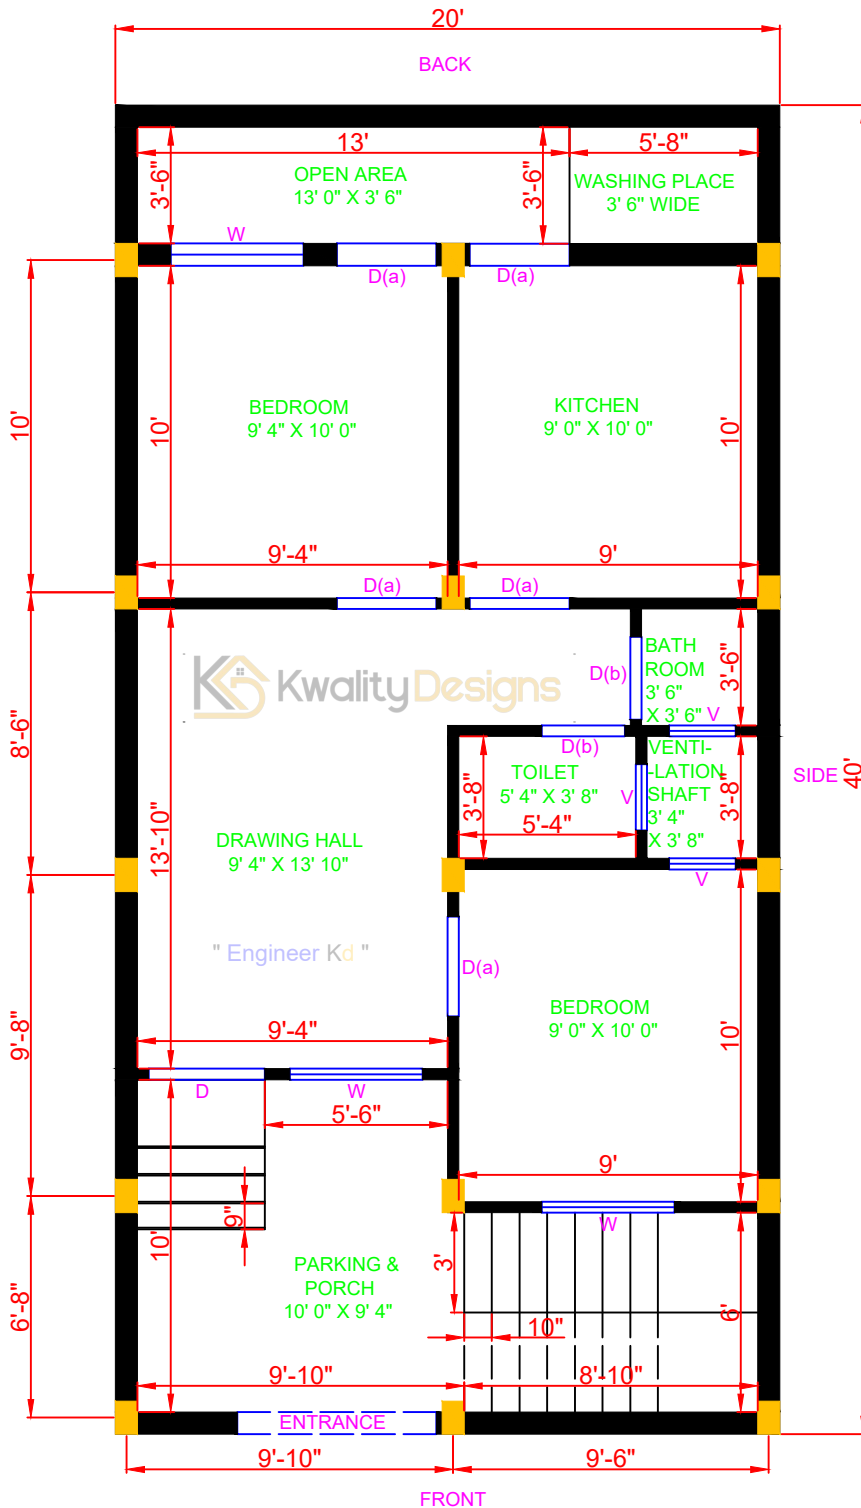

← ROAD →

ਪ੍ਰਸਿਦਿਸ਼ ਸੁਰਖੀ ਖਰ ਕਾ ਨਵਸ਼ਾ

2D PLAN DETAILS	OUTER WALL - 8"	INNER WALL - 4"
COLUMN - 8" X 12"	STAIRS SIZE - 3' X 10"	MAIN GATE - 6' WIDE
DOOR (D) - 3' 6" WIDE	DOOR D(a) - 3' WIDE	DOOR D(b)- 2' 6" WIDE
WINDOW - 4' WIDE	VENT (V) - 2' WIDE	CLIENT NAME : GURUSHI KHAN PATNA



www.kwalitydesigns.com

engineerkdhome@gmail.com

"Engineer Kd"
Page & Channel Available on Instagram, Facebook & Youtube