


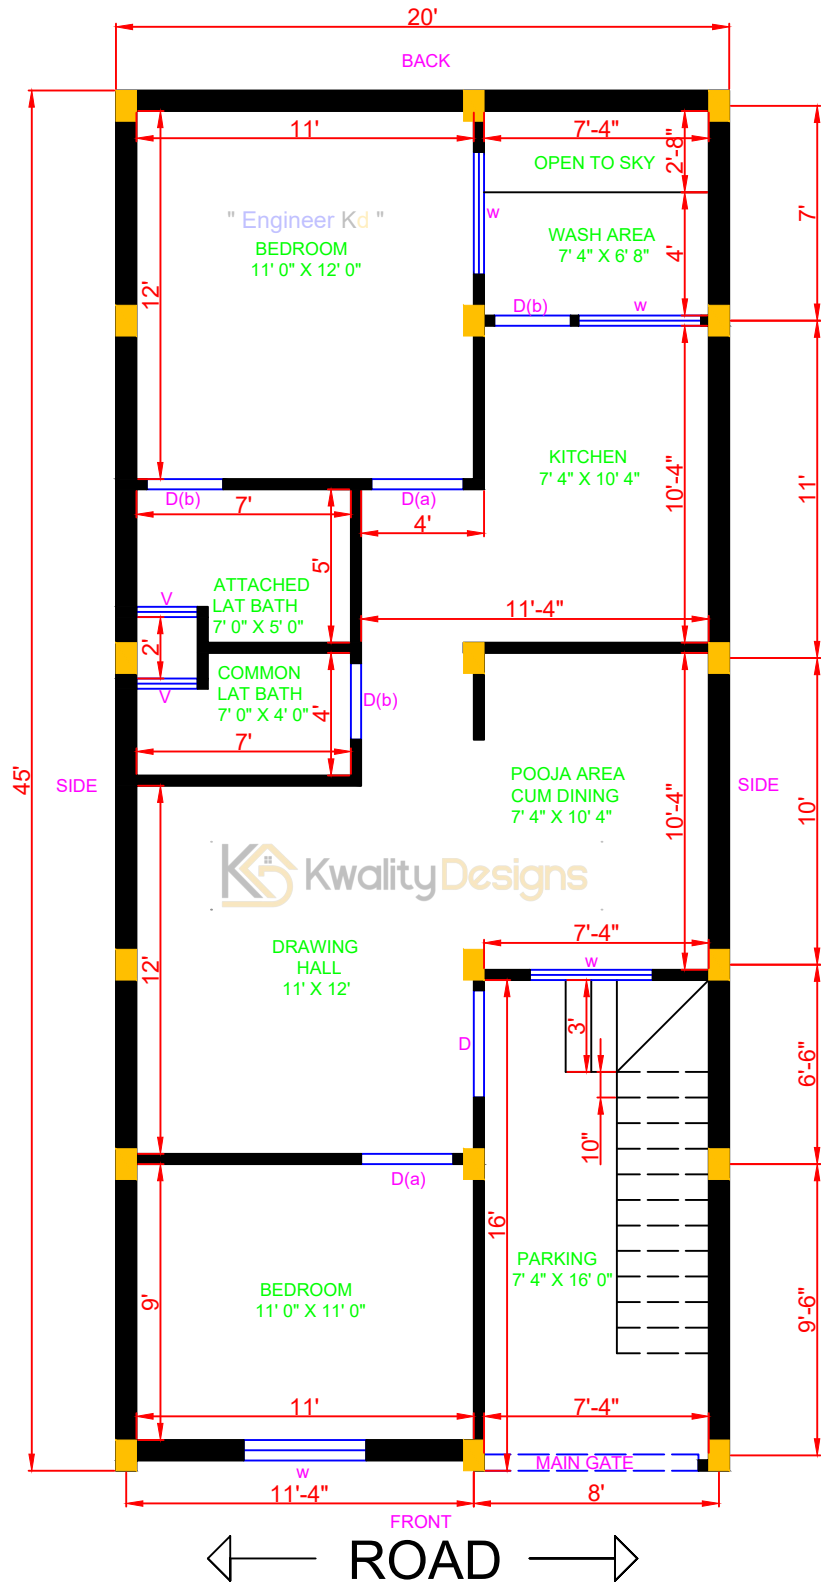

GROUND FLOOR MEASUREMENT DETAILS

20' X 45' FEET PLOT (900.00 Sqft.)



पश्चिम मुंबई घर का नक्शा



2D PLAN DETAILS	OUTER WALL - 8"	INNER WALL - 4"
COLUMN - 8" X 12"	STAIRS SIZE - 3' X 10"	MAIN GATE - 7'0" WIDE
DOOR (D) - 3'6" WIDE	DOOR D (a) - 3' WIDE	DOOR D(b) - 2'6" WIDE
WINDOW (w) - 4' WIDE	VENT (V) - 2' WIDE	CLIENT NAME : DHRUV SETHI



www.kwalitydesigns.com

engineerkdhome@gmail.com

"Engineer Kd"
Page & Channel Available on Instagram, Facebook & Youtube

DELHI