


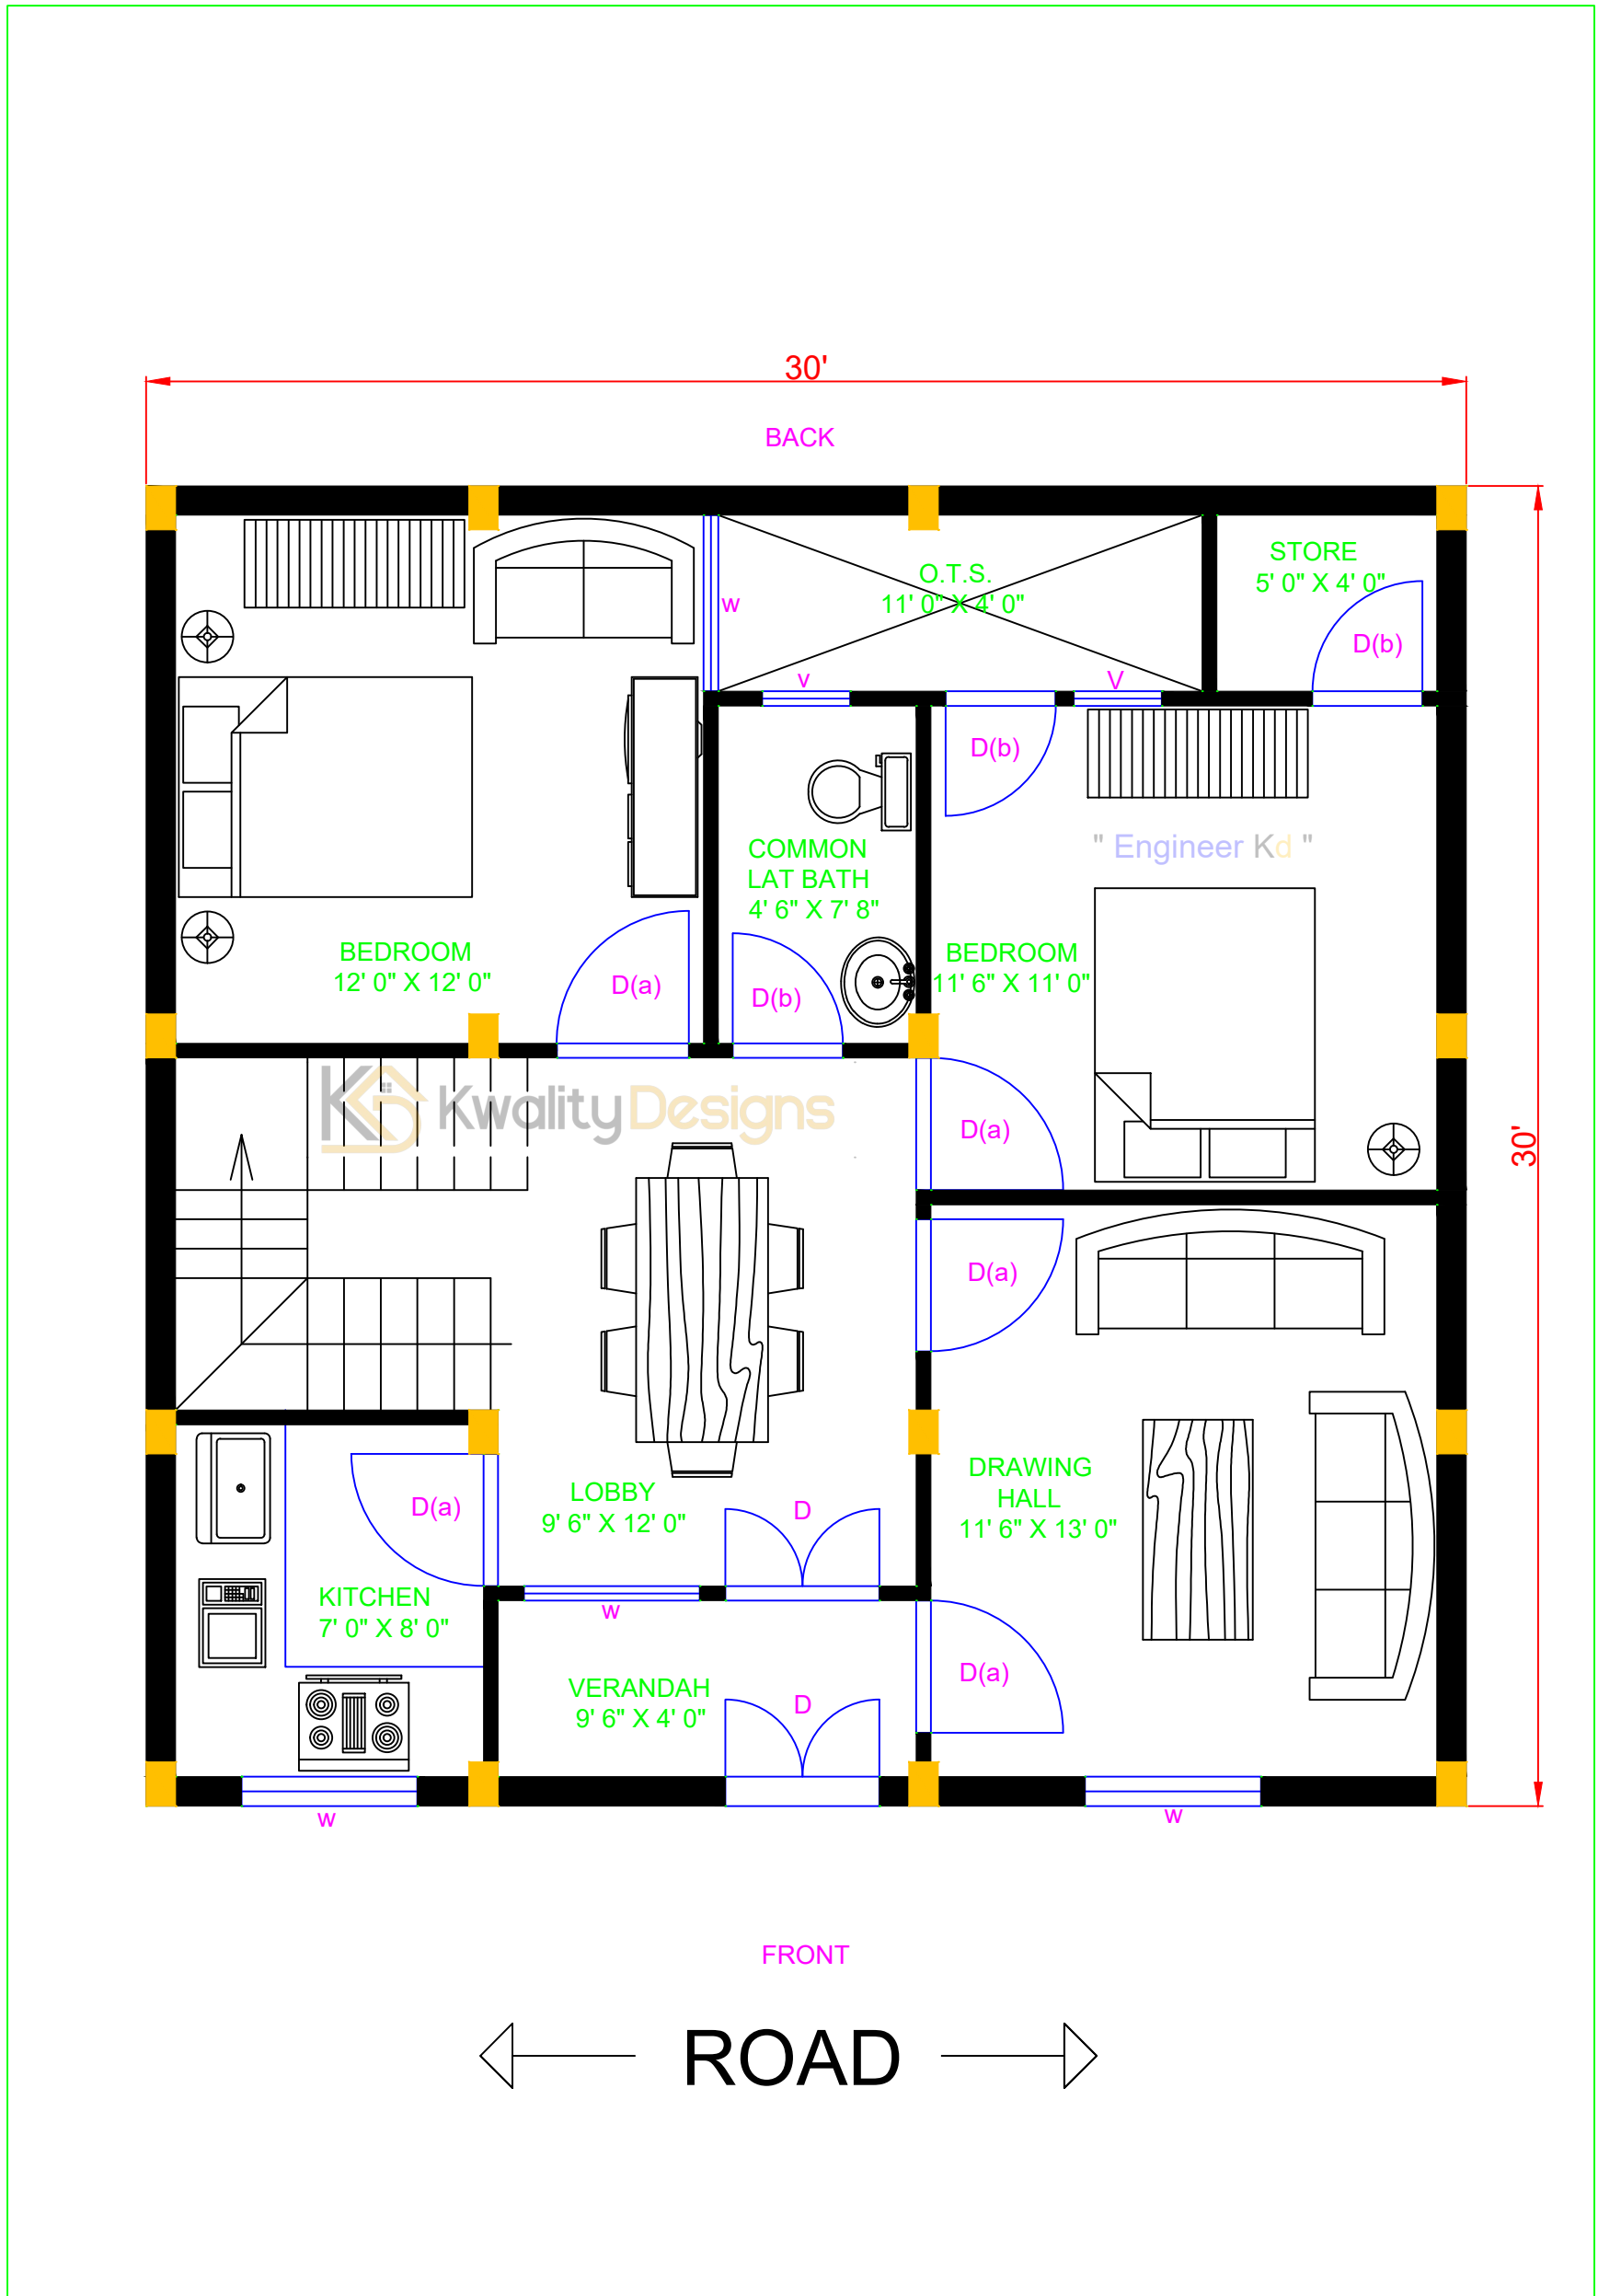


EAST FACING HOUSE GROUND FLOOR PLAN

30' X 30' FEET PLOT (900.00 Sqft.)



11 ക്വാലിറ്റി ഡിസൈൻസ്

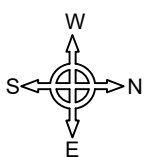

2D PLAN DETAILS	OUTER WALL - 8"	INNER WALL - 4"
COLUMN - 8" X 12"	STAIRS SIZE - 3' X 10"	MAIN DOOR- 3' 6" WIDE
DOOR (D) - 3' 6" WIDE	DOOR D(a)- 3' WIDE	DOOR D(b)- 2' 6" WIDE
WINDOW (w)- 4' WIDE	VENT (V) - 2' WIDE	CLIENT NAME : MR. TINA AMBAAR KOCHIN



www.kwalitydesigns.com

engineerkdhome@gmail.com

"Engineer Kd"




Page & Channel Available on Instagram, Facebook & Youtube




GROUND FLOOR MEASUREMENT DETAILS

30' X 30' FEET PLOT (900.00 Sqft.)

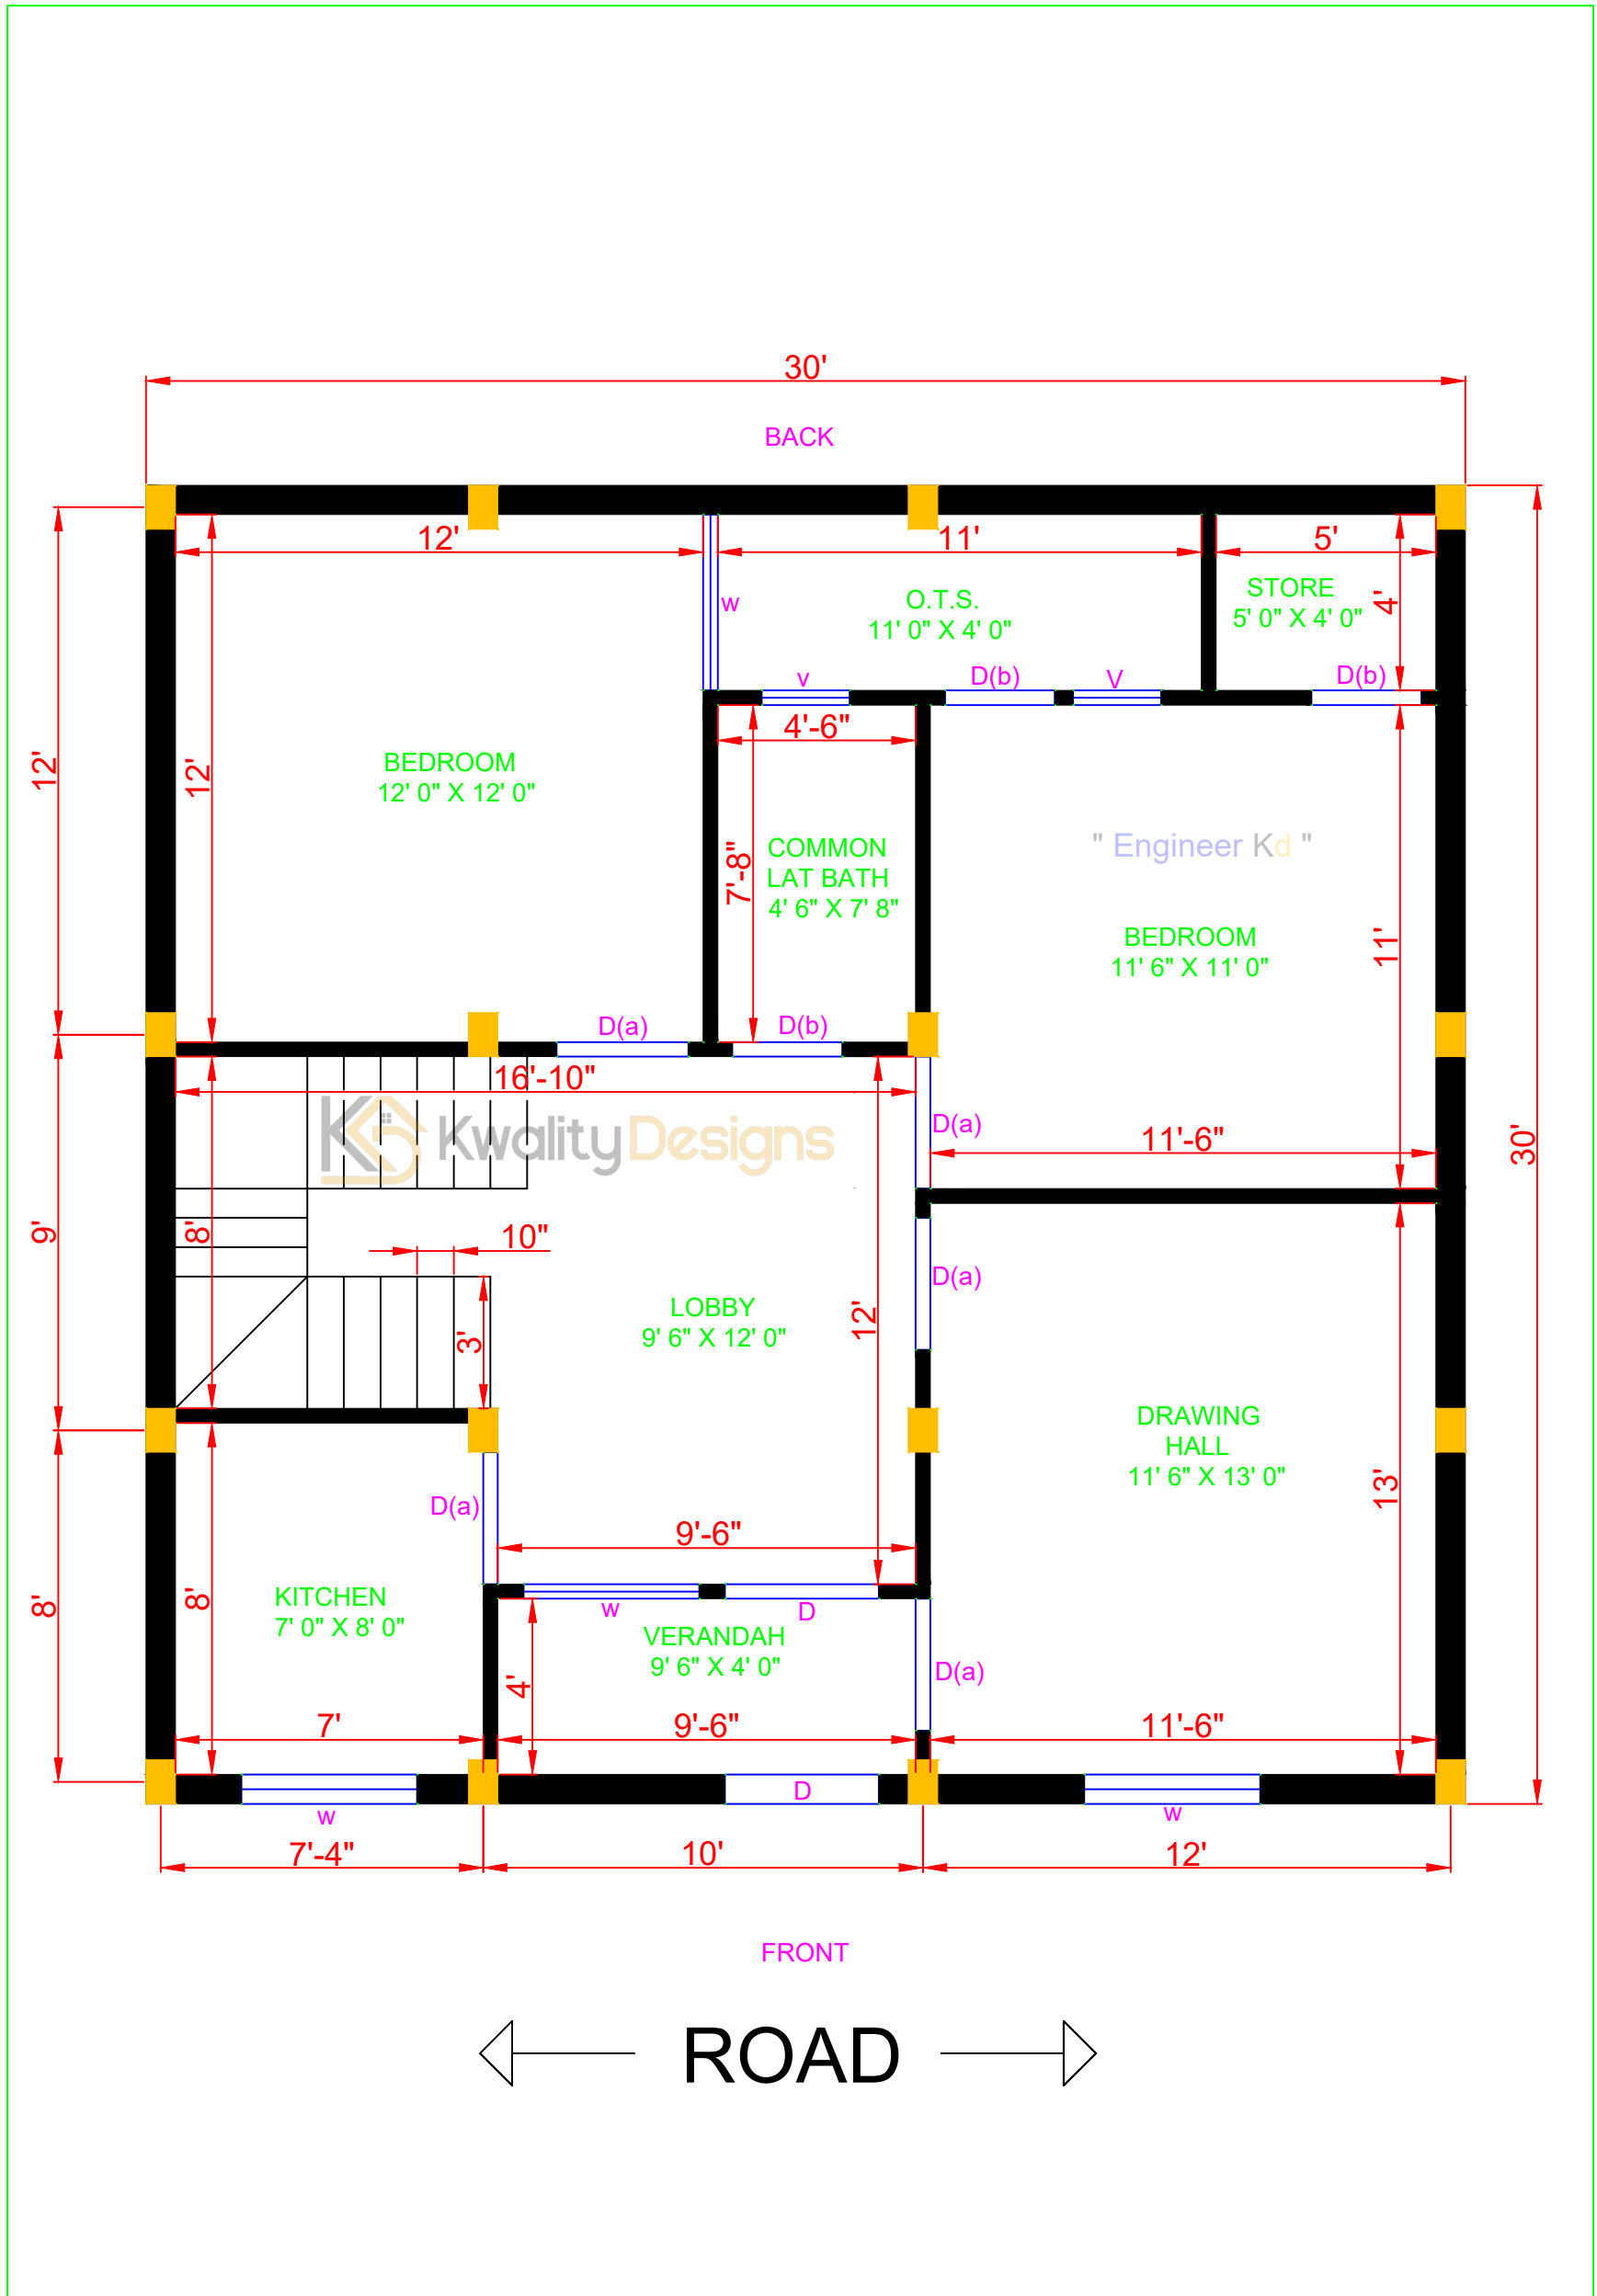

11839 14 83 9286 80

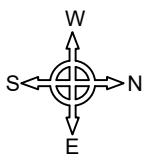

2D PLAN DETAILS	OUTER WALL - 8"	INNER WALL - 4"
COLUMN - 8" X 12"	STAIRS SIZE - 3' X 10"	MAIN DOOR- 3' 6" WIDE
DOOR (D) - 3' 6" WIDE	DOOR D(a)- 3' WIDE	DOOR D(b)- 2' 6" WIDE
WINDOW (w)- 4' WIDE	VENT (V) - 2' WIDE	CLIENT NAME : MR. TINA AMBAAR KOCHIN



www.kwalitydesigns.com

engineerkdhome@gmail.com

" Engineer Kd "



Page & Channel Available on Instagram, Facebook & Youtube