


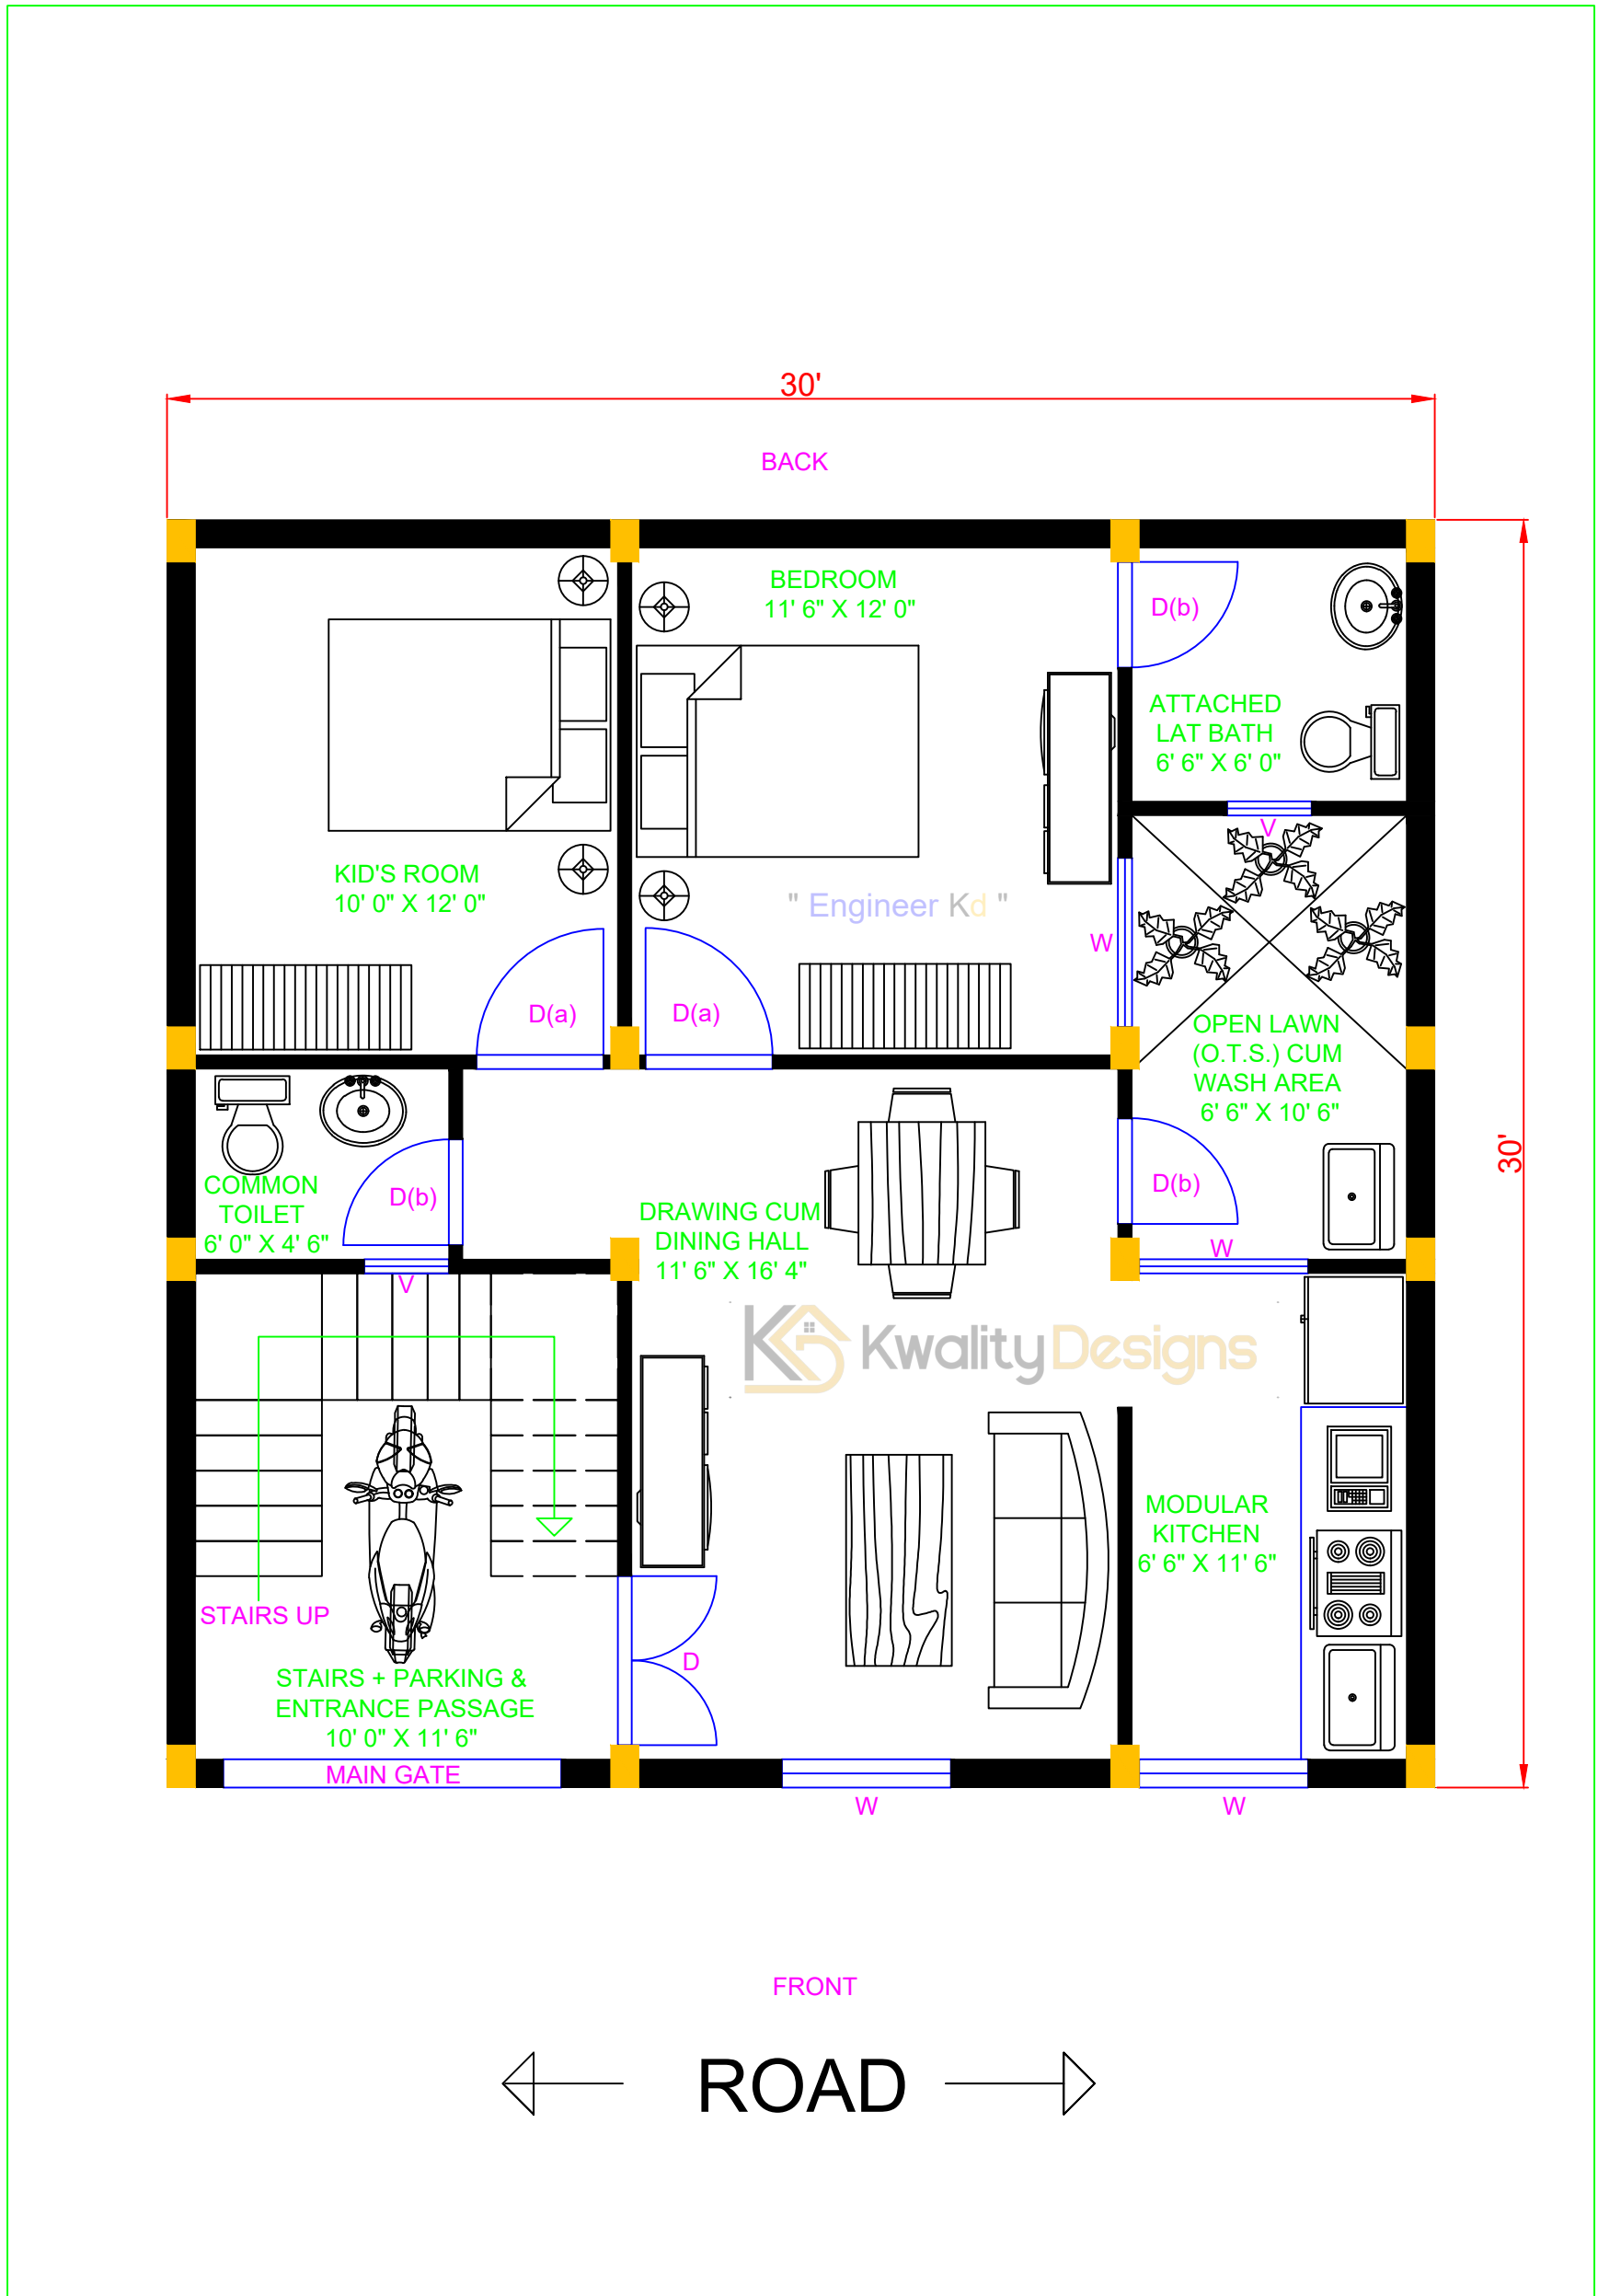


# SOUTH FACING HOUSE GROUND FLOOR PLAN

30' X 30' FEET PLOT (900.00 Sqft.)



30' X 30' FEET PLOT (900.00 Sqft.)

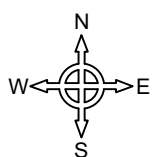

<b>2D PLAN DETAILS</b>	OUTER WALL - 8"	INNER WALL - 4"
COLUMN - 8" X 12"	STAIRS SIZE - 3' X 10"	MAIN GATE - 8' WIDE
DOOR (D) - 4' WIDE	DOOR D(a) - 3' WIDE	DOOR D(b) - 2' 6" WIDE
WINDOW (w) - 4' WIDE	VENT (V) - 2' WIDE	CLIENT NAME : ANAMIKA DUBEY
		GORAKHPUR



www.kwalitydesigns.com

engineerkdhome@gmail.com

"Engineer Kd"




Page & Channel Available on Instagram, Facebook & Youtube




# GROUND FLOOR MEASUREMENT DETAILS

30' X 30' FEET PLOT (900.00 Sqft.)

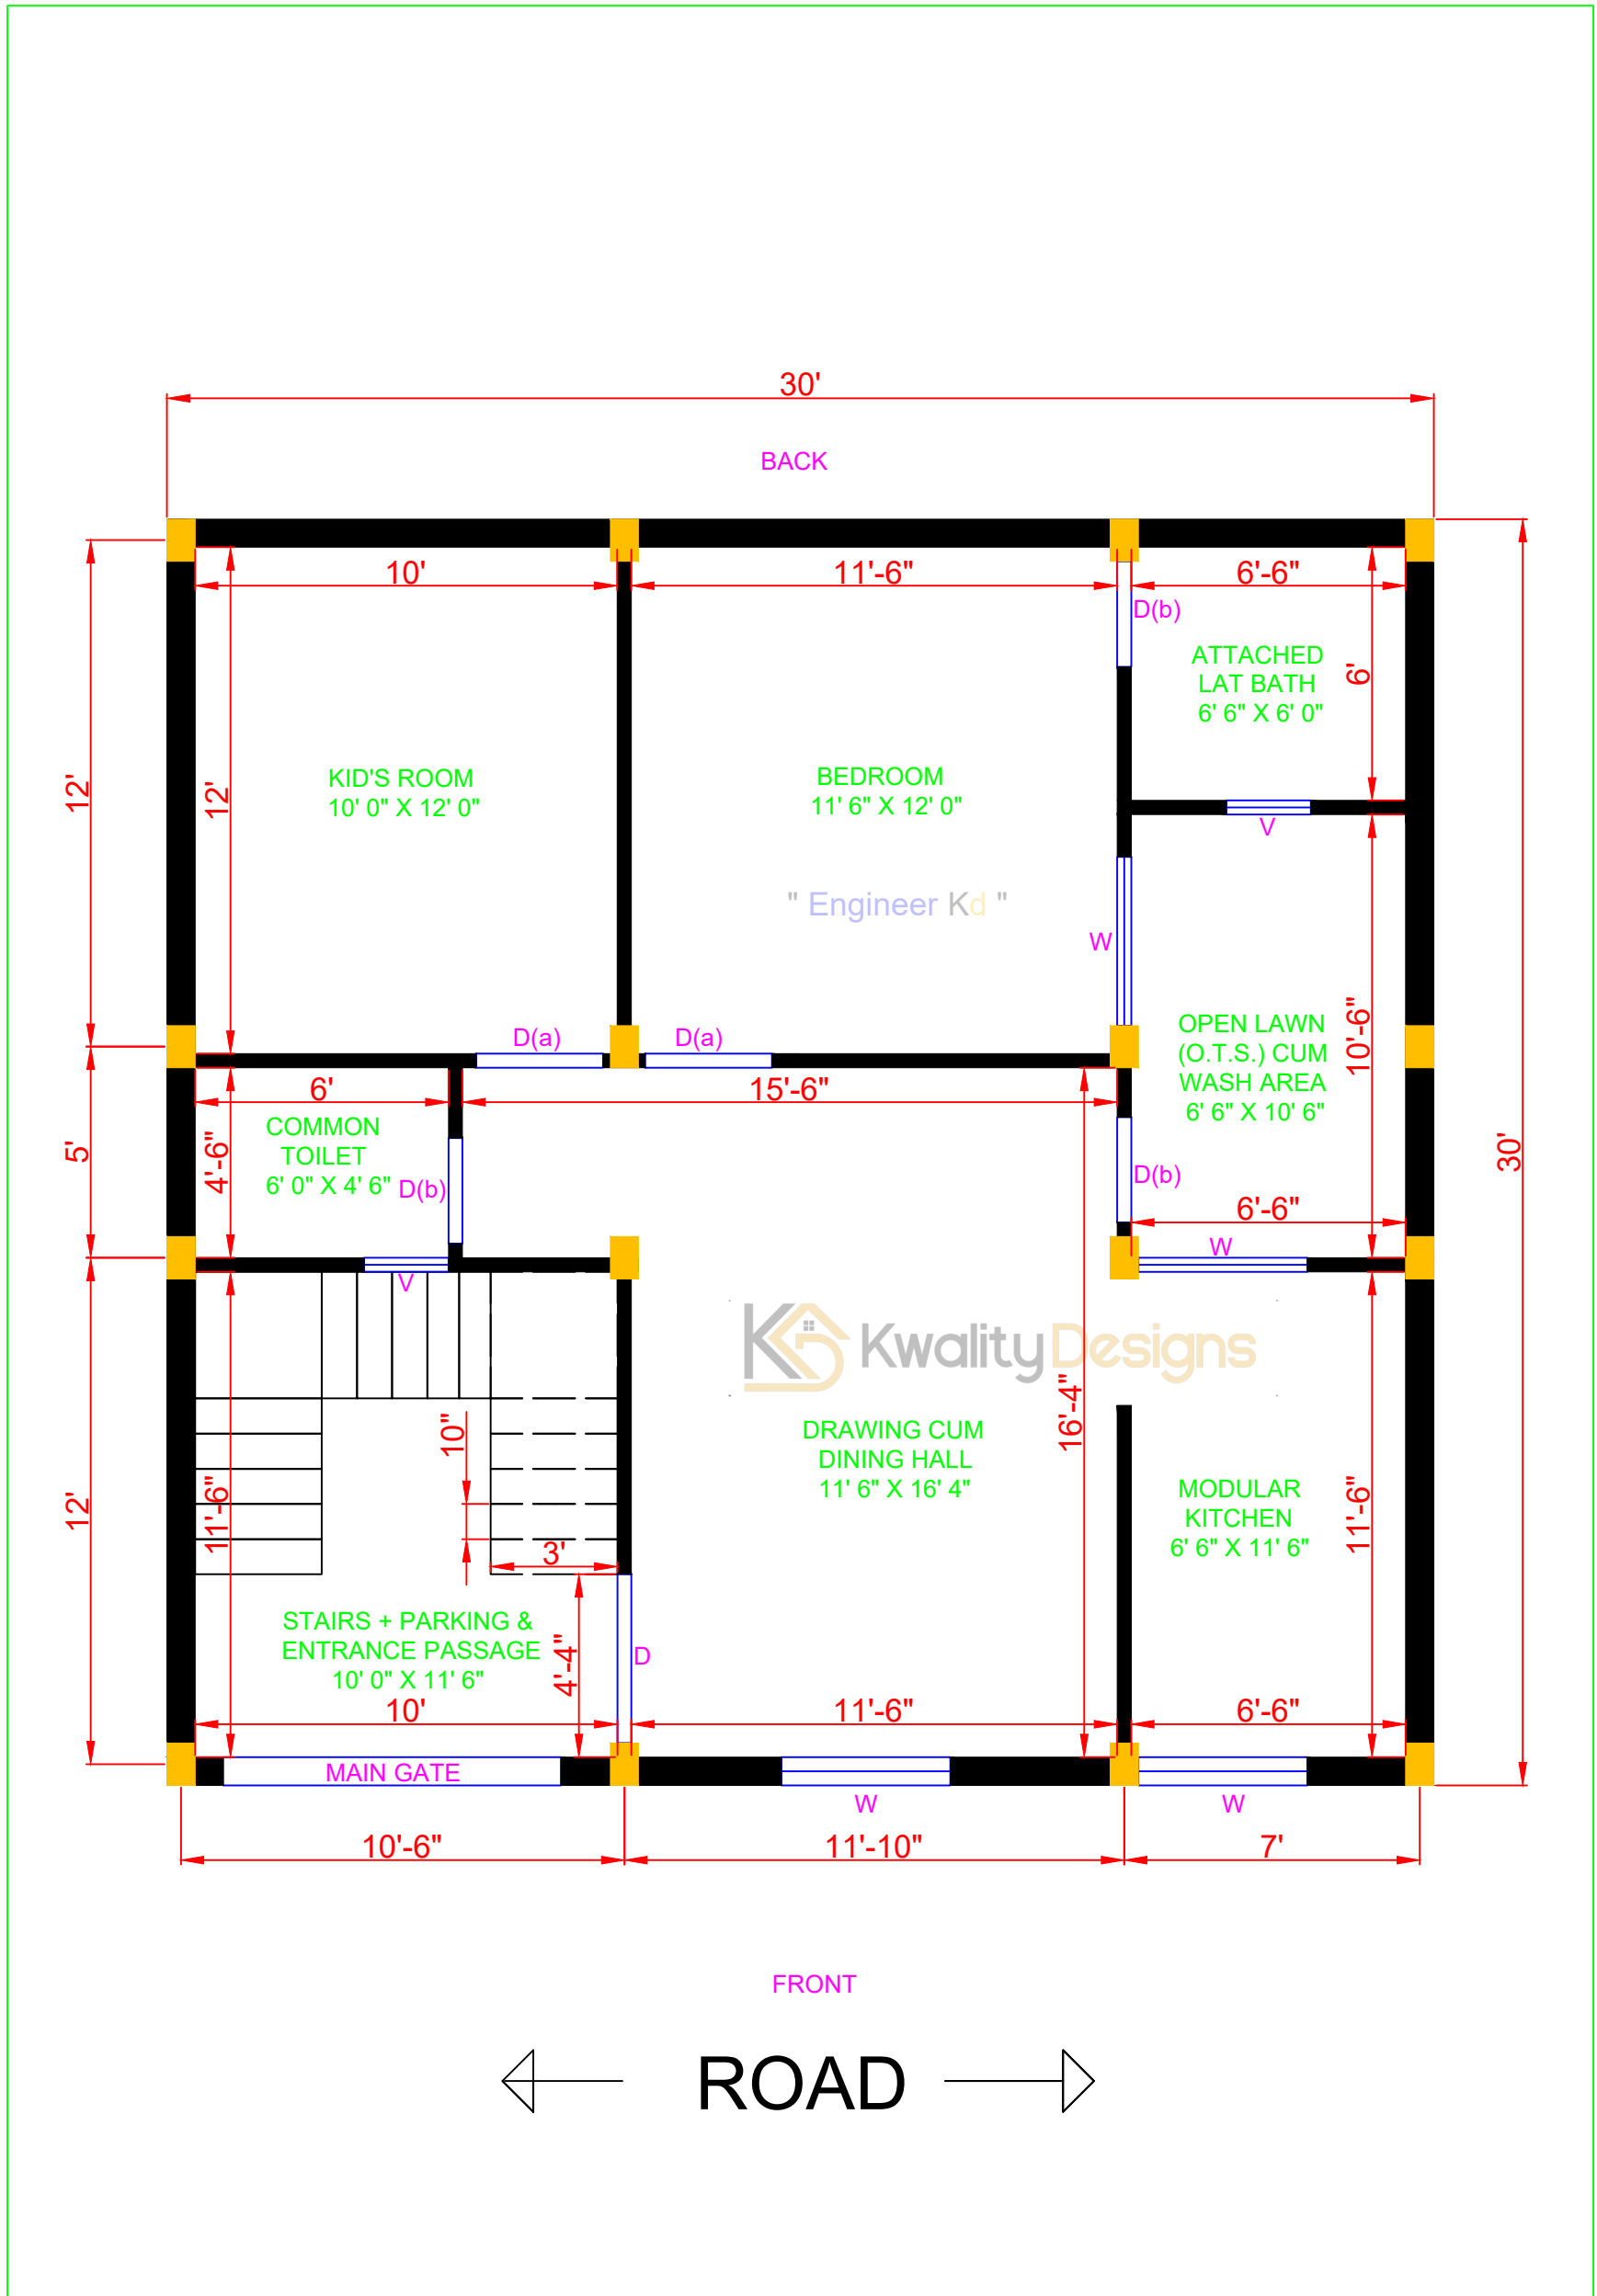

वर्षा में भी पानी न बहे

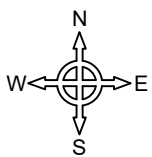

<b>2D PLAN DETAILS</b>	OUTER WALL- 8"	INNER WALL - 4"
COLUMN - 8" X 12"	STAIRS SIZE - 3' X 10"	MAIN GATE - 8' WIDE
DOOR (D)- 4' WIDE	DOOR D(a) - 3' WIDE	DOOR D(b)- 2' 6" WIDE
WINDOW (w)- 4' WIDE	VENT (V) - 2' WIDE	CLIENT NAME : ANAMIKA DUBEY GORAKHPUR



www.kwalitydesigns.com  
engineerkdhome@gmail.com

" Engineer Kd "   
Page & Channel Available on Instagram, Facebook & Youtube